




WEST FACING
ELEVATION

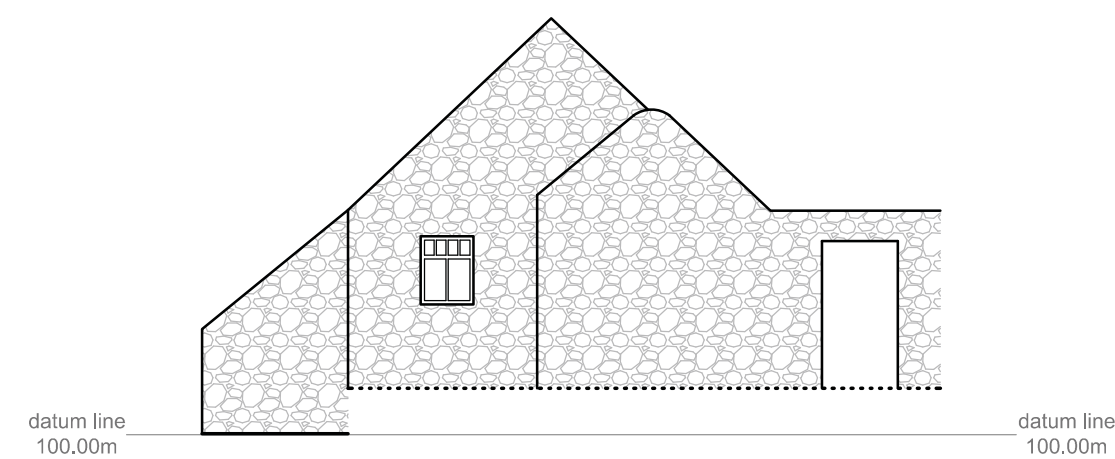


SOUTH FACING
ELEVATION

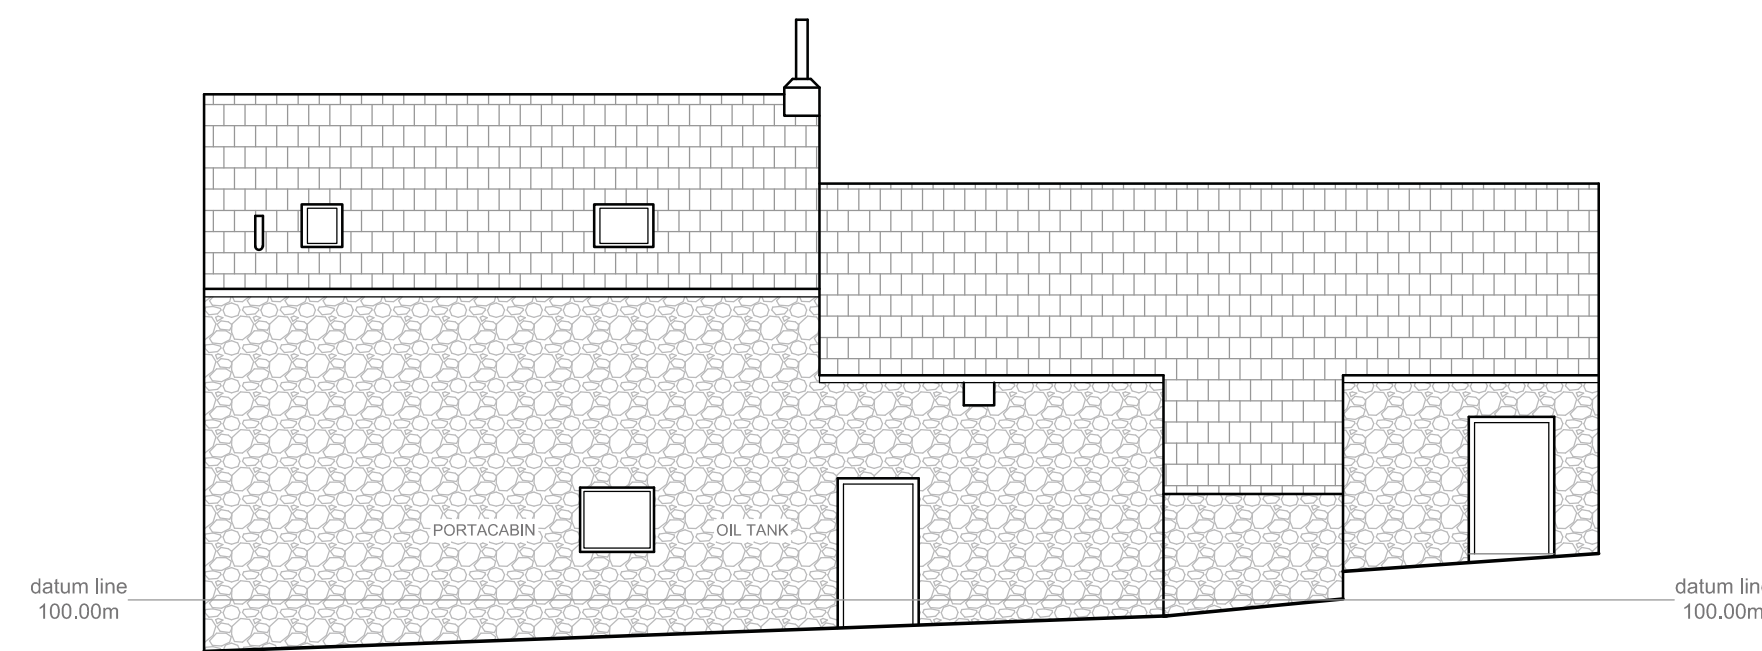

EAST FACING
ELEVATION

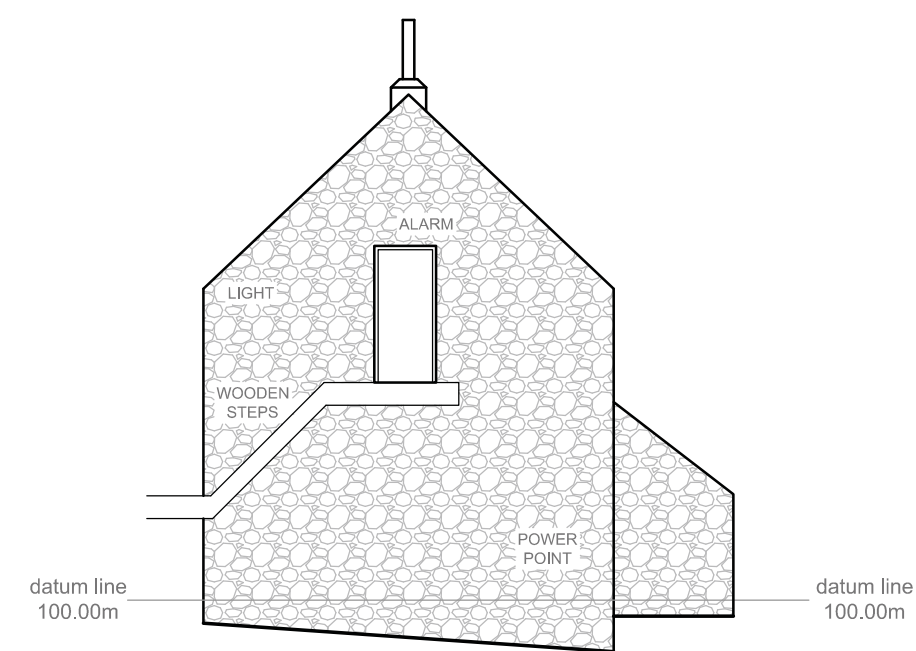

please refer to
amrGeomatics
for details of control
stations

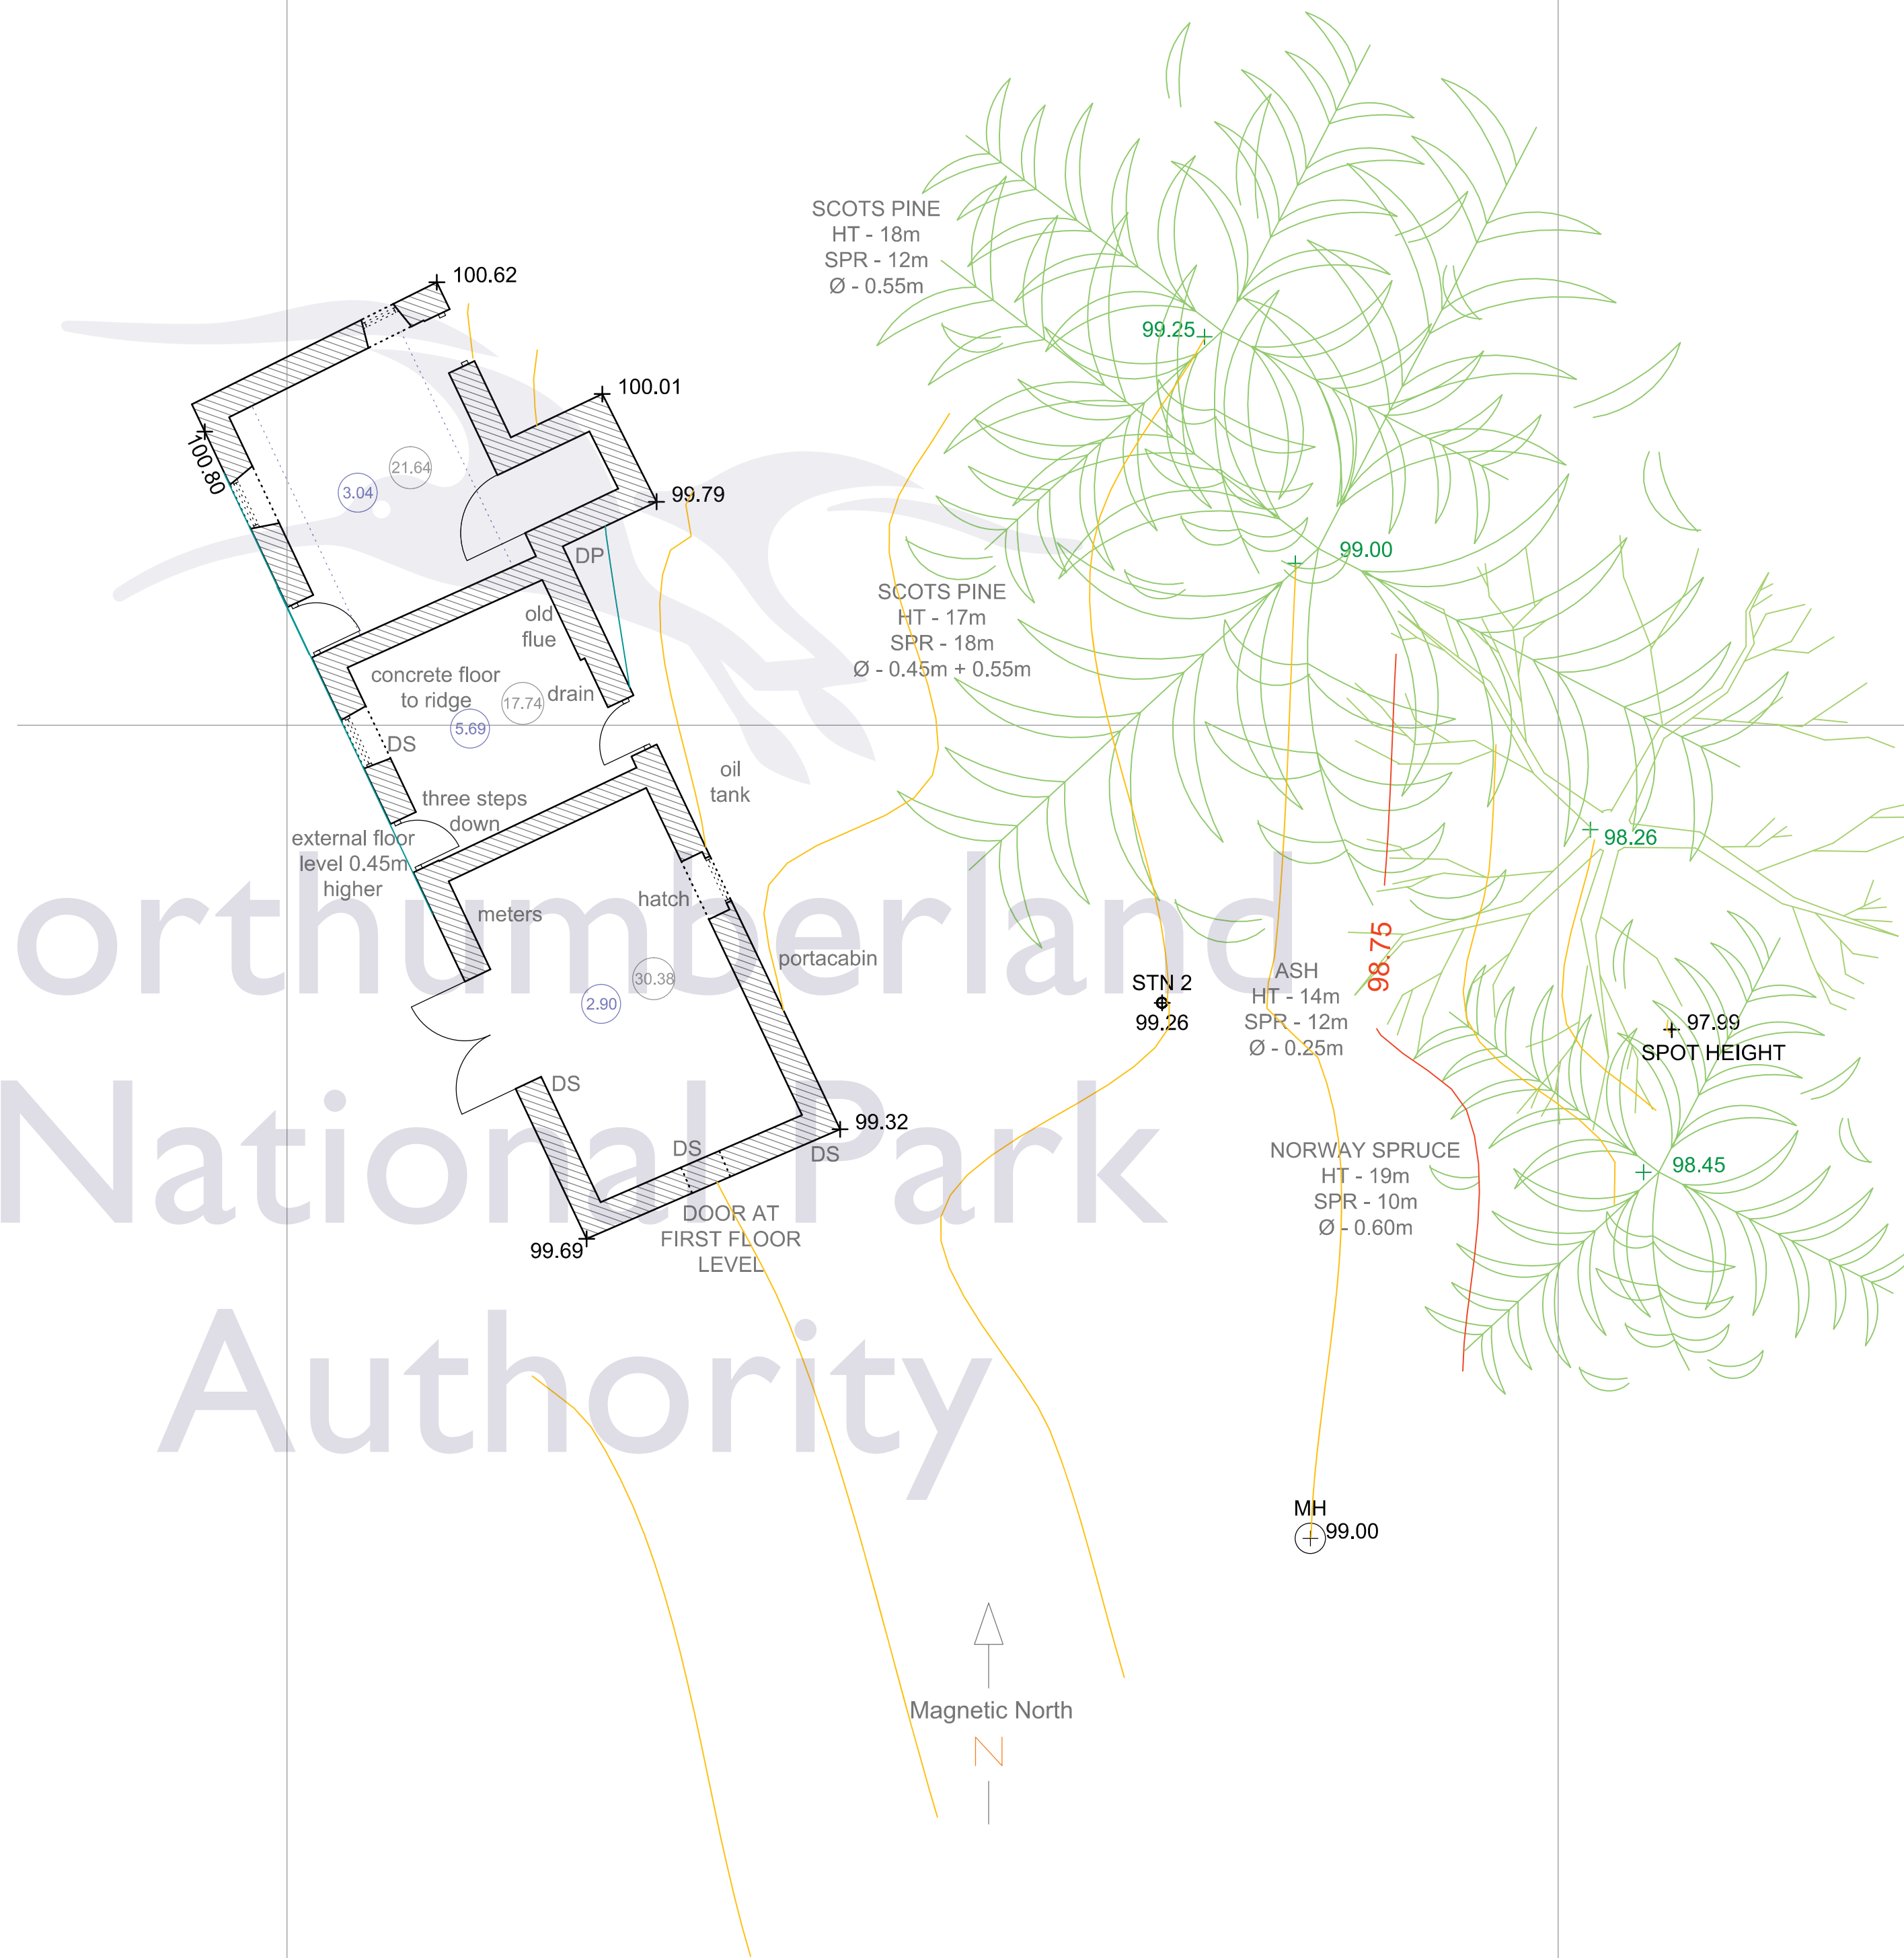

Legend

- Building
- Soil Pipe
- Water Down Spout
- Man Hole
- Spot Height in metres
- Gate
- Photograph Positions
- Radiator Size
- Ceiling Height
- Internal Window Heads
- Internal Cill Heights
- Room Volume in cubic metres
- Net Floor Area in square metres
- Window
- External Wall
- Radiator
- Double / Single Electricity Socket
- Fluorescent / Ceiling / Light
- Telephone Socket
- Aerial Socket
- Light Switch / Pull Cord

amrGeomatics

SURVEY STATIONS MARKED WITH ROAD NAILS AND PEGS
WITH COORDINATES RELATING TO LOCAL GRID

SITE LEVELS MARKED AT STATIONS RELATE
TO ORDNANCE DATUM, NEWLYN VIA LOCAL DATUM

USE ONLY FOR THE PURPOSE INDICATED BELOW

THE INTELLECTUAL PROPERTY CONTAINED IN THIS
DRAWING REMAINS THE PROPERTY OF
amrGeomatics Limited
WHOSE RIGHTS ARE TO BE IDENTIFIED WITH THE
COPYRIGHT, DESIGN AND PATENTS ACT 1988

DRAWING REVISION RECORD			
No. Detail	DWG No.	Date	Intl.
1			
2			
3			
4			

amrGeomatics
Chartered Land
Surveyors
www.amrGeomatics.co.uk

Site "WHITEFIELD COTTAGES OUTBUILDINGS"
HEPPLE - MORPETH

Drawing
**MEASURED ELEVATIONS
AND FLOOR PLAN**

Date	22 AUG 2013	Drawing No.	P2187/amr/1
Scale	1 : 100 @ A1		Subm. 01

RICS
Chartered Land Surveyors
a.rigg@amrGeomatics.co.uk

amrGeomatics Limited
Idylwild
St Georges Road
Hexham
Northumberland
NE46 2HG
T: 07971 672071