





Rear elevation (S)

West Side elevation


East elevation (boundary)

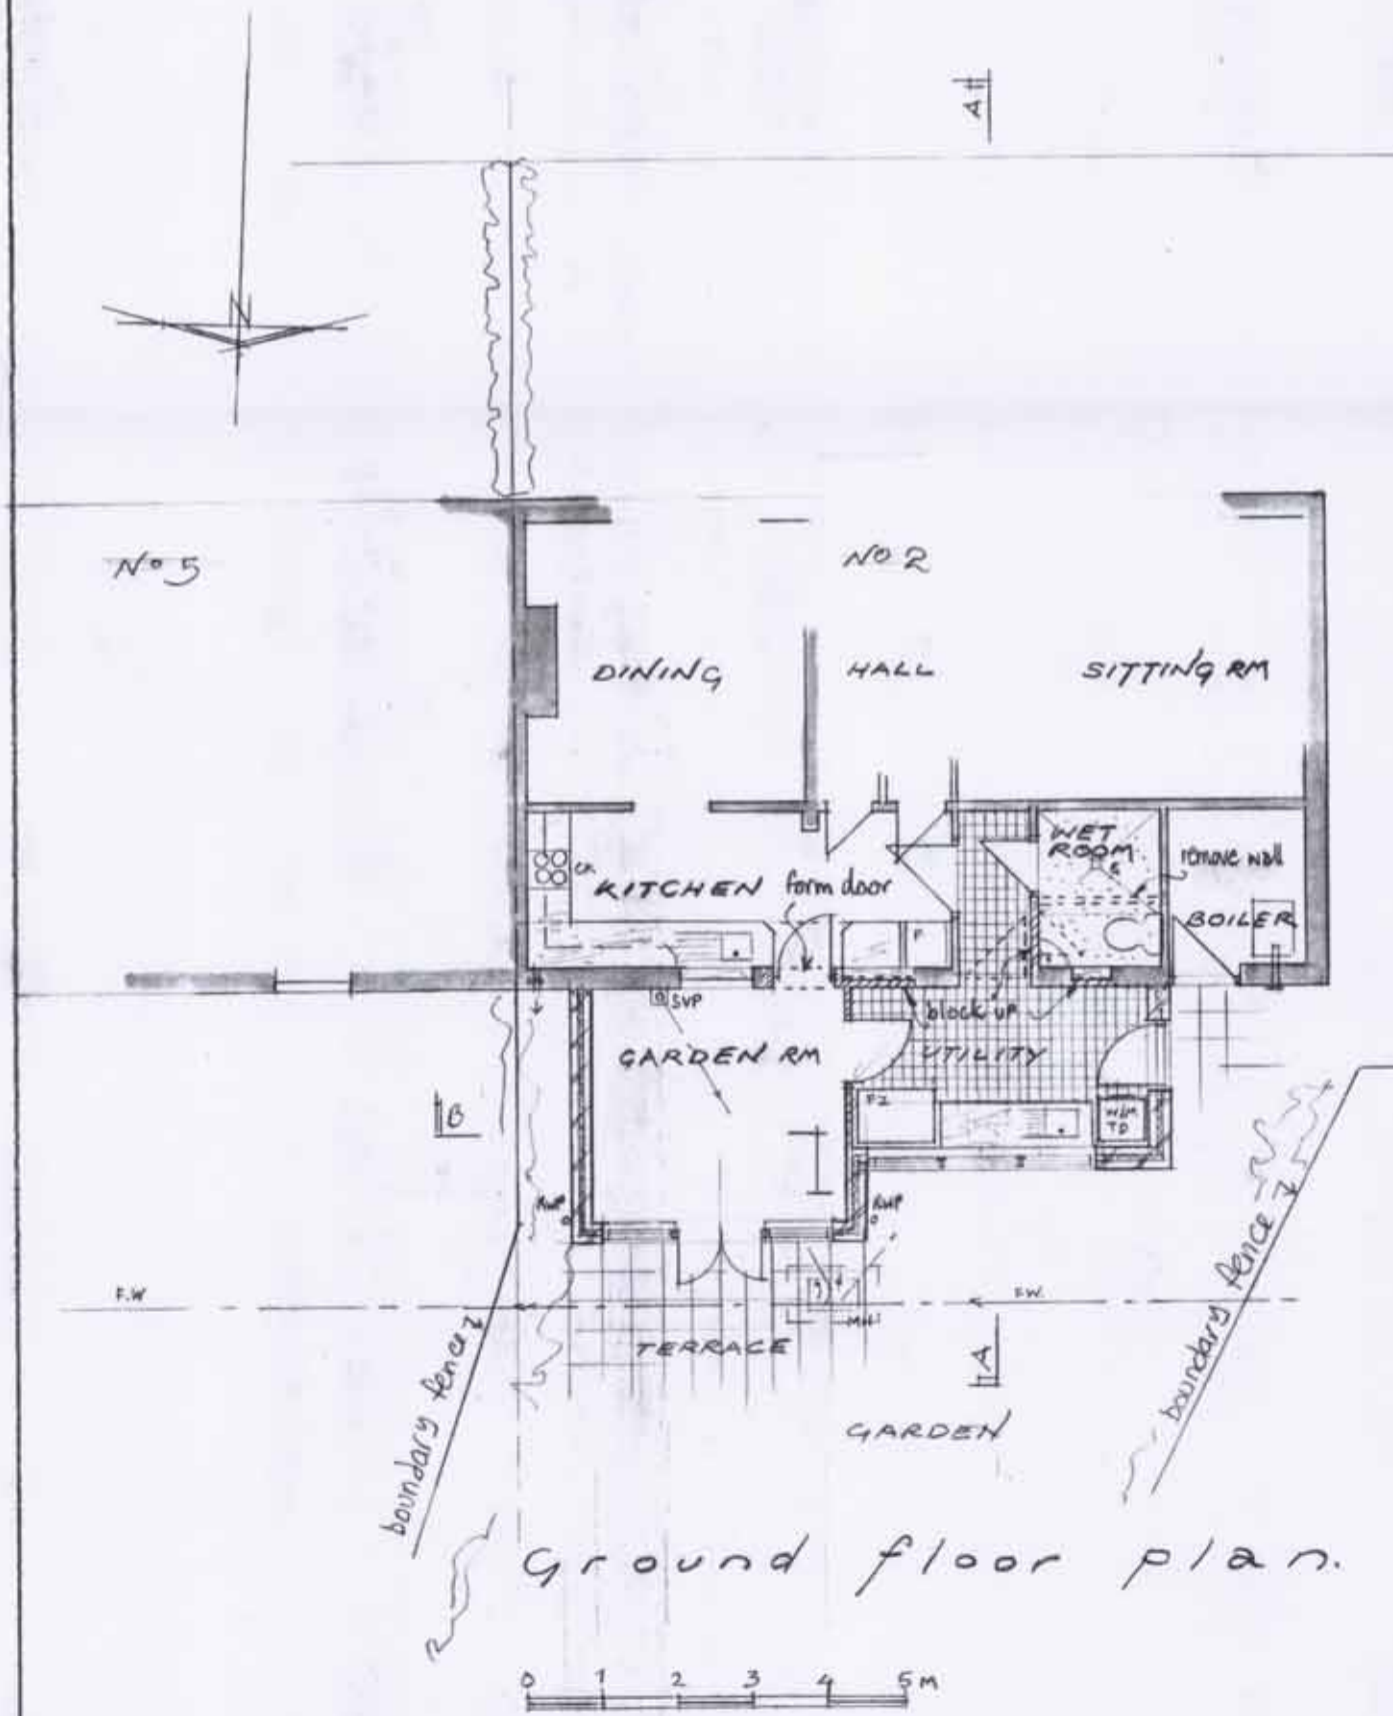


Ground floor plan.

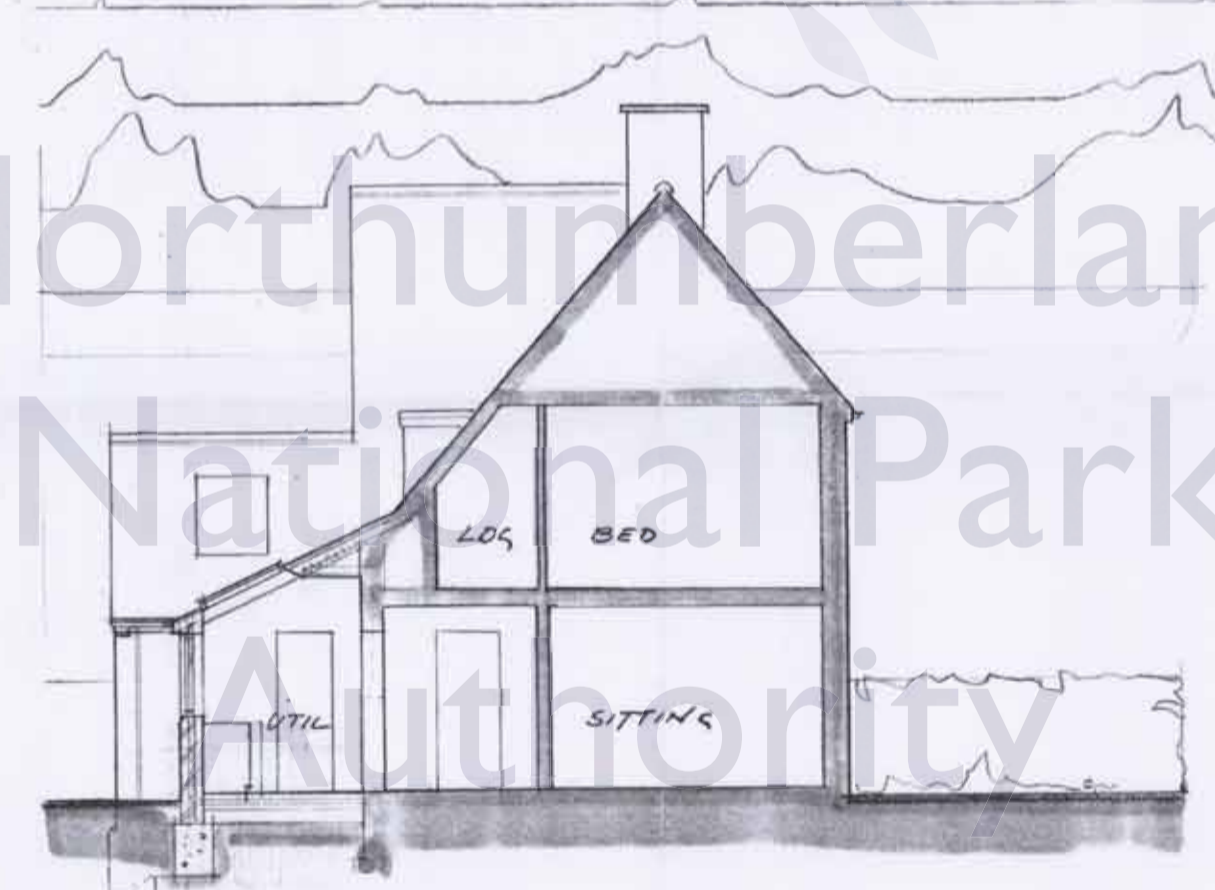


Section A-A'

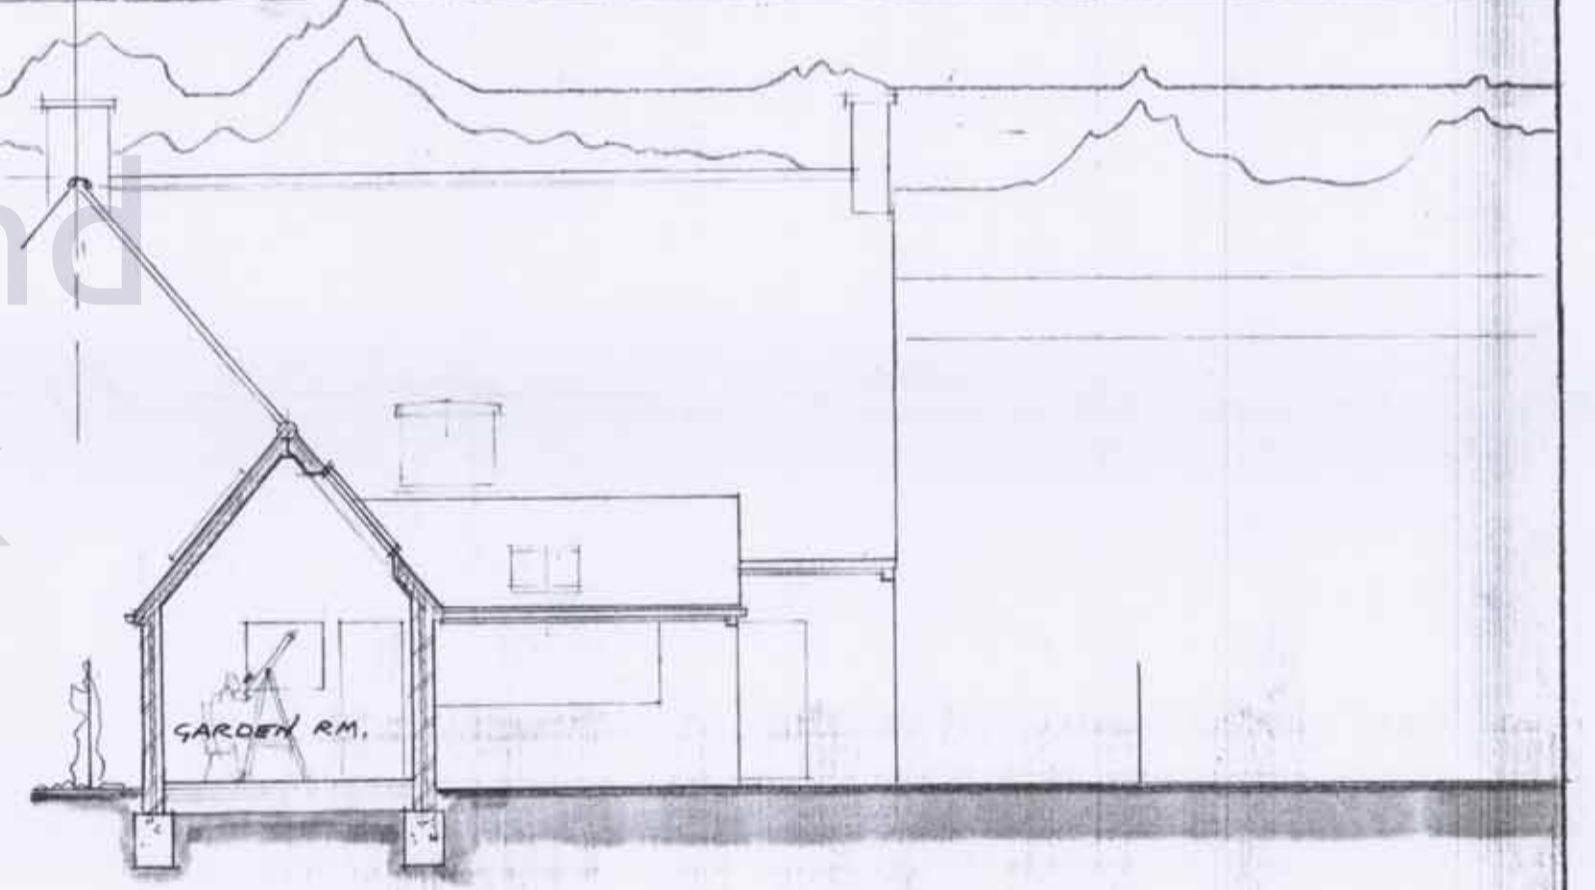

Section B-B'

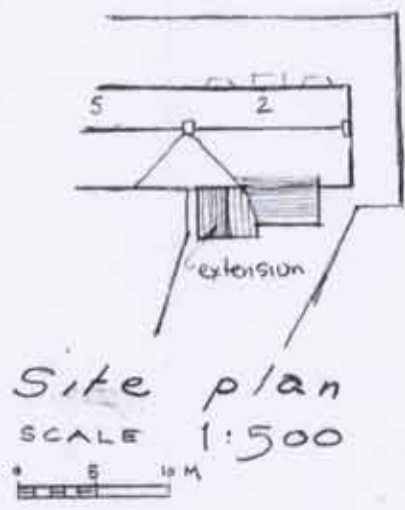

Site plan SCALE 1:500

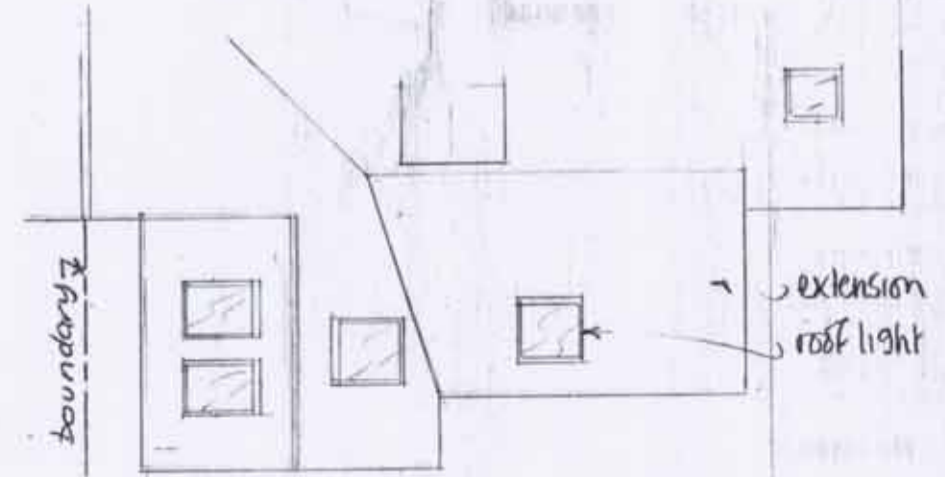

Roof plan

Proposed extension to 2 Kern Green, Stonehaugh for MR. AND MRS. WILSON

PROPOSAL DRAWING. 484
2 Kern Green, Stonehaugh.
scale 1:100 Jan 2014.

1/7A SJW

REV A, MAY 2014 | Roof Plan added PLAINC APPLIC

SIMON J WILSON architect

9 Church Close, Cottenham, Cambridge. CB24 8SL 01954 251705

@A2