


East Elevation
As Approved in Planning Certificate

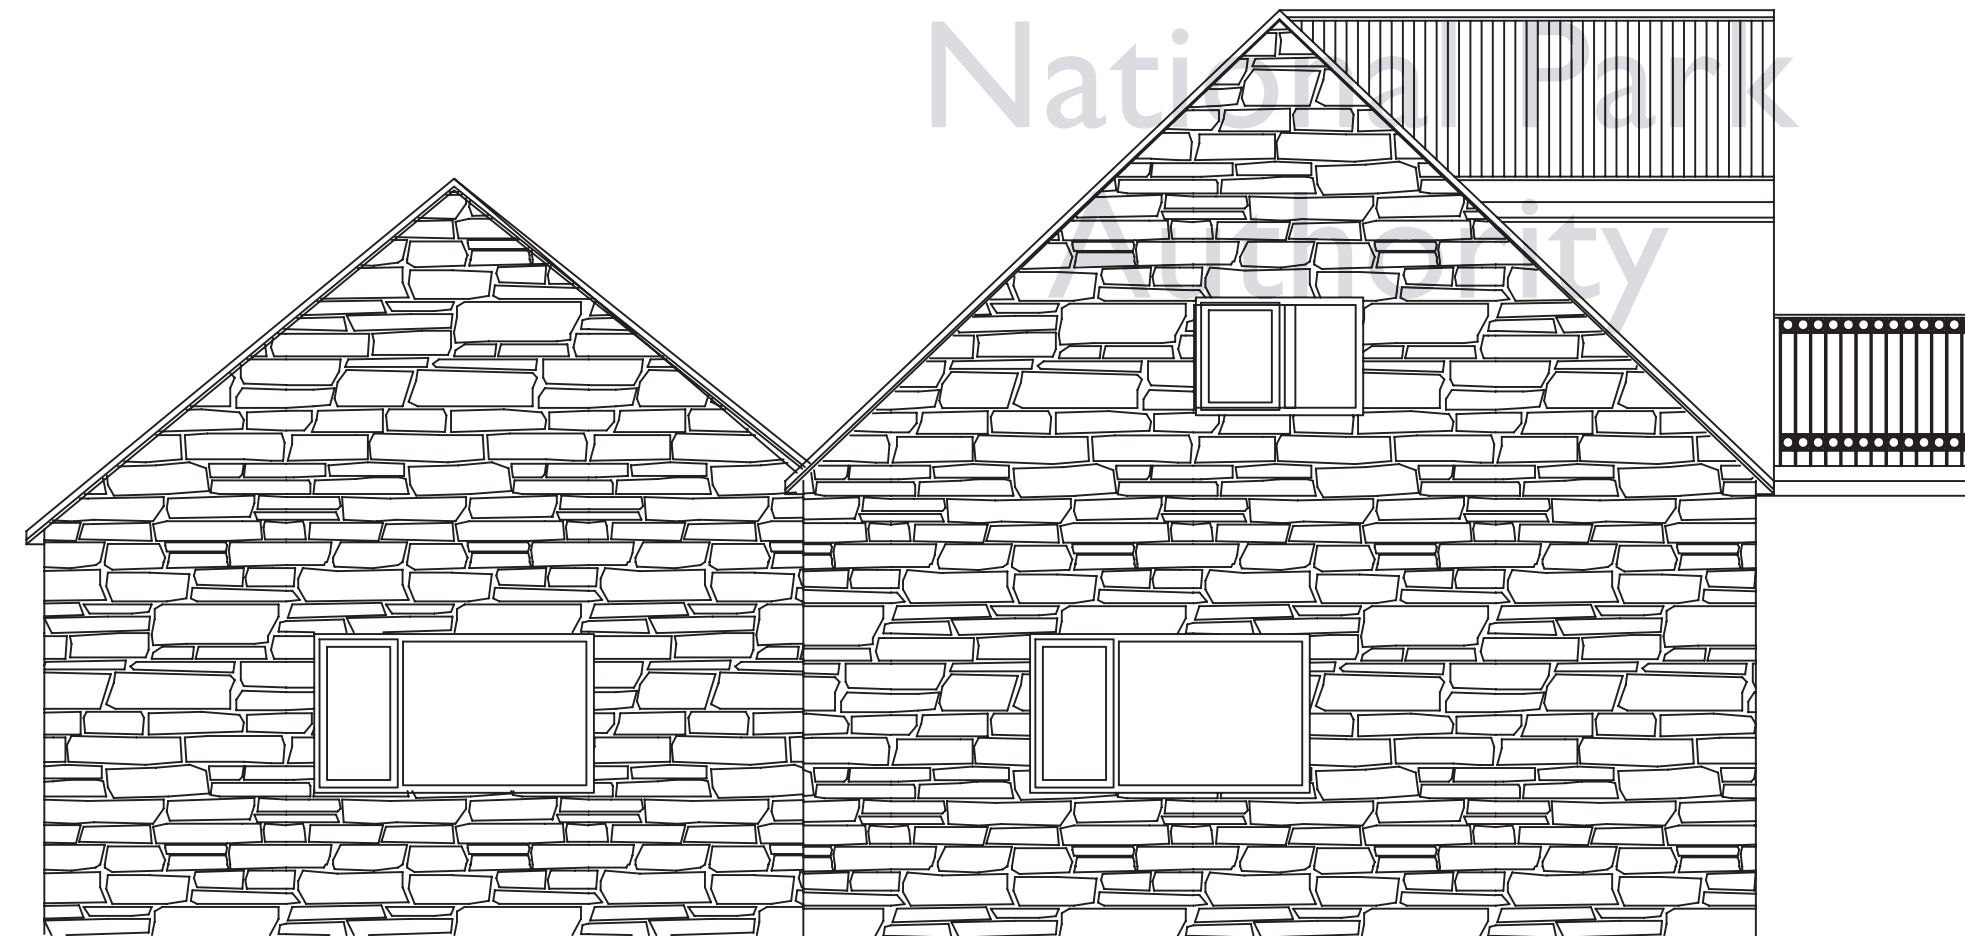

East Elevation
Proposed Balcony Added.

Persepolis Architecture Ltd

Design & Construction Consultant

33, Haversham Close
Newcastle Upon Tyne, NE7 7LR
Tel: (0191) 447 5096

Client:

Mr Andrew Bailey

The Forge, Sookhill - Haltwhistle NE49 9PS

Project

Adaptation and Refurbishments

Drawing Title:

**East Elevation
As Approved and Proposed**

Drawing Number:

BR-09-1013-08

Scale:

1: 50