



East Elevation
As Approved in Planning Certificate

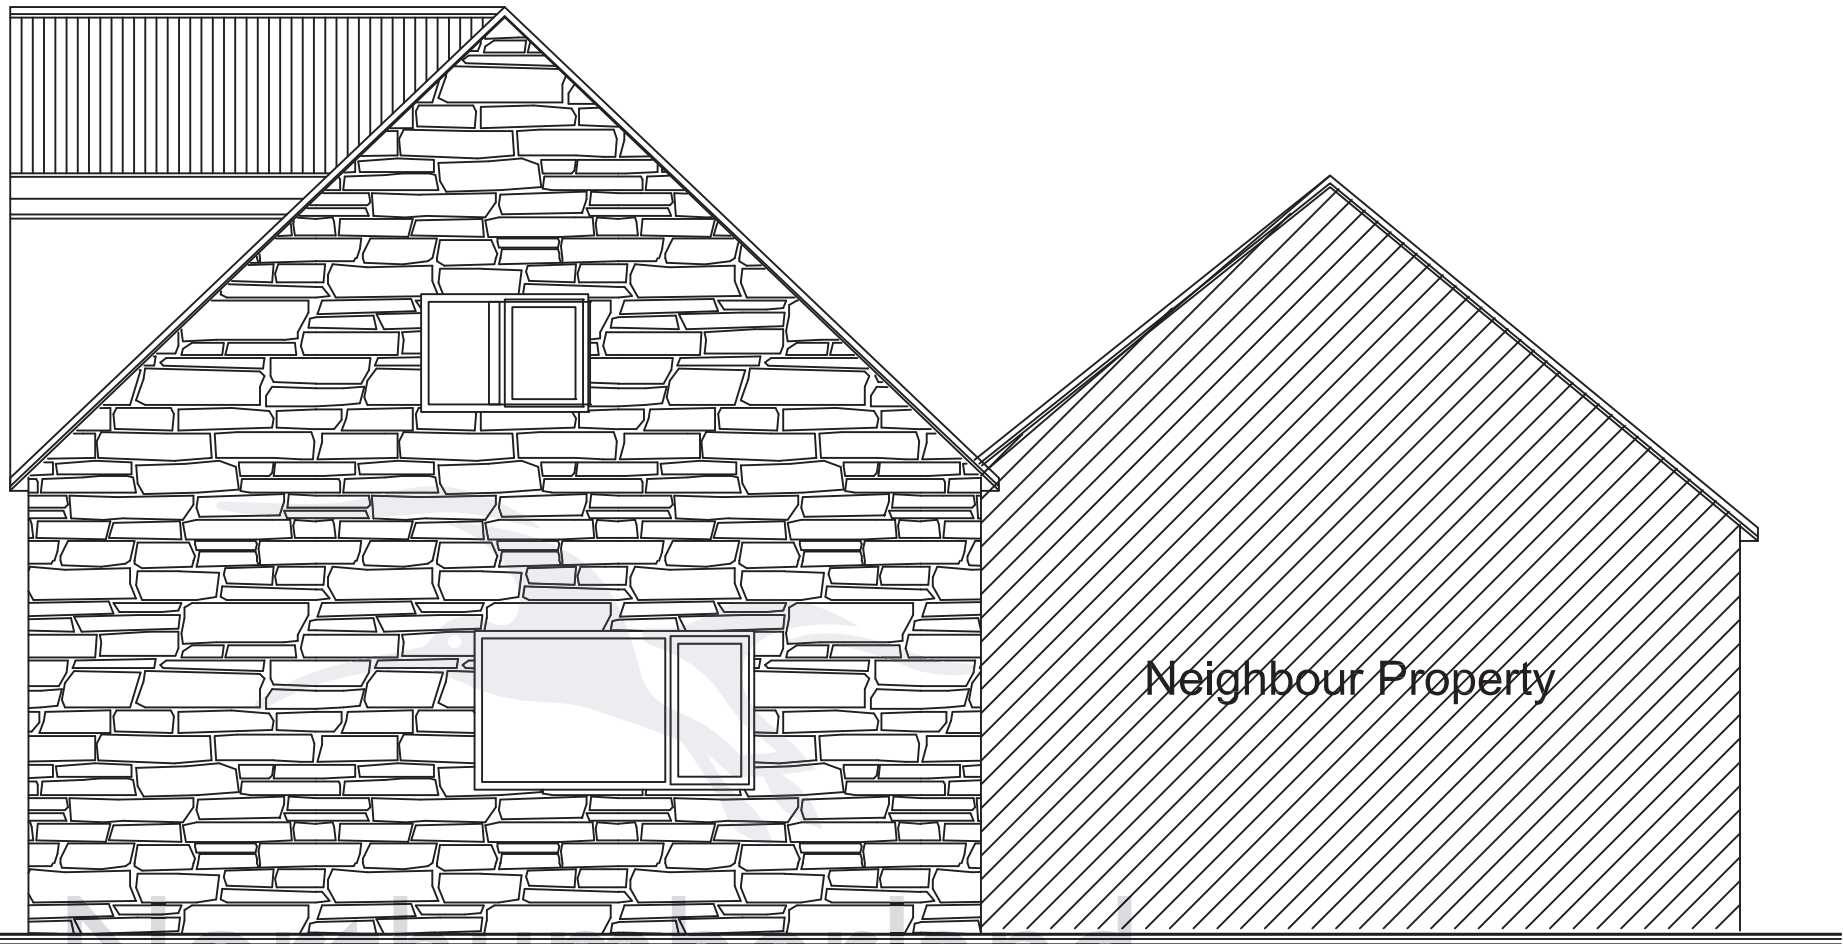

Northumberland
National Park
Authority

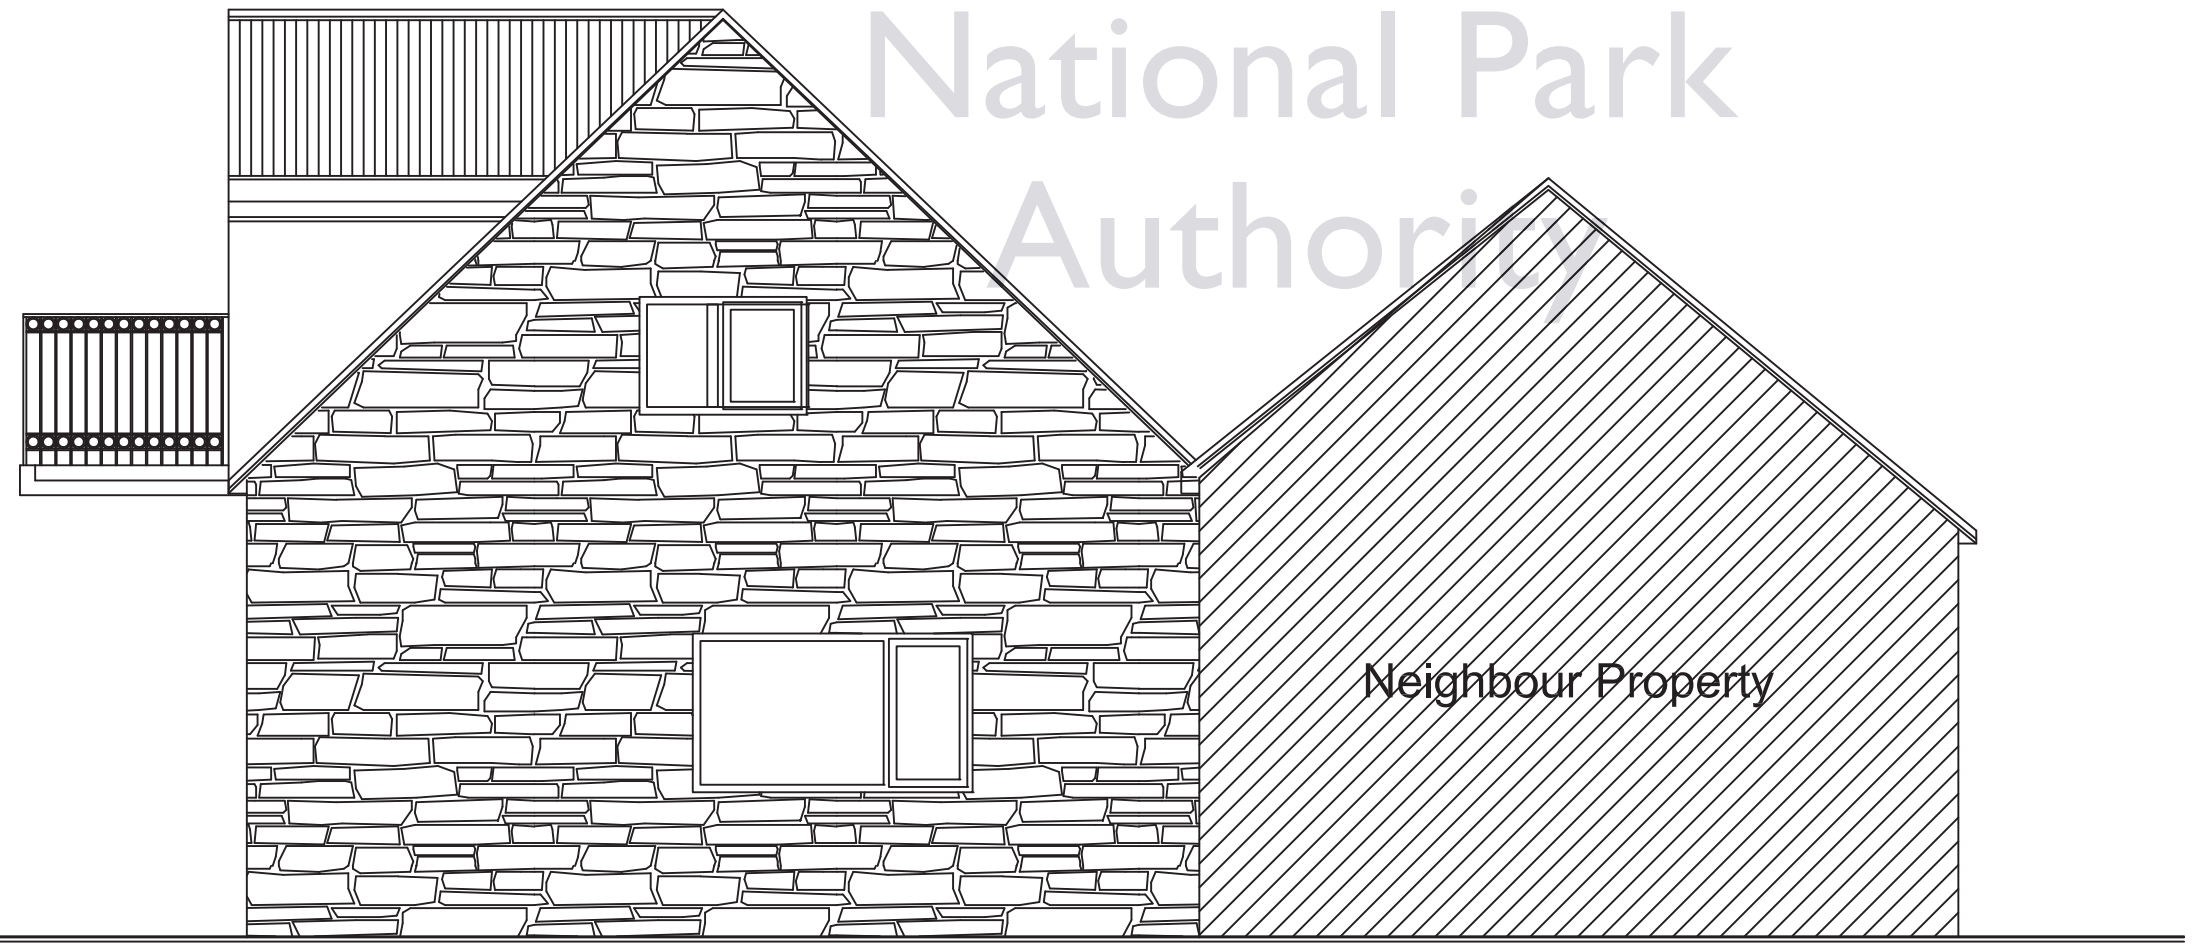

West Elevation
Proposed Balcony Added.

Persepolis Architecture Ltd <i>Design & Construction Consultant</i> 33, Haversham Close Newcastle Upon Tyne, NE7 7LR Tel: (0191) 447 5096	
Client:	Mr Andrew Bailey The Forge, Sookhill - Haltwhistle NE49 9PS
Project	Adaptation and Refurbishments
Drawing Title:	West Elevation As Approved and Proposed
Drawing Number:	BR-09-1013-08-1
Scale:	1: 50