



7.20M

4.20M



**WESTLAKE  
DESIGN**  
CHARTERED DESIGNERS

22, Main Street, Felton,  
Northumberland,  
NE65 9PN

T 01670 763 132  
M 07976 22 22 62  
E info@westlakedesign.co.uk  
W www.westlakedesign.co.uk

Project  
**PROPOSED ALTERATIONS  
SHEPHERDS COTTAGE  
INGRAM**


Client  
**MR M GLEN-DAVISON**

Drawing Title  
**PROPOSED FLOOR PLAN**

date 6/14 scale 1:50  
@A3

Org No.  
**WD11-148-P7**

©2012

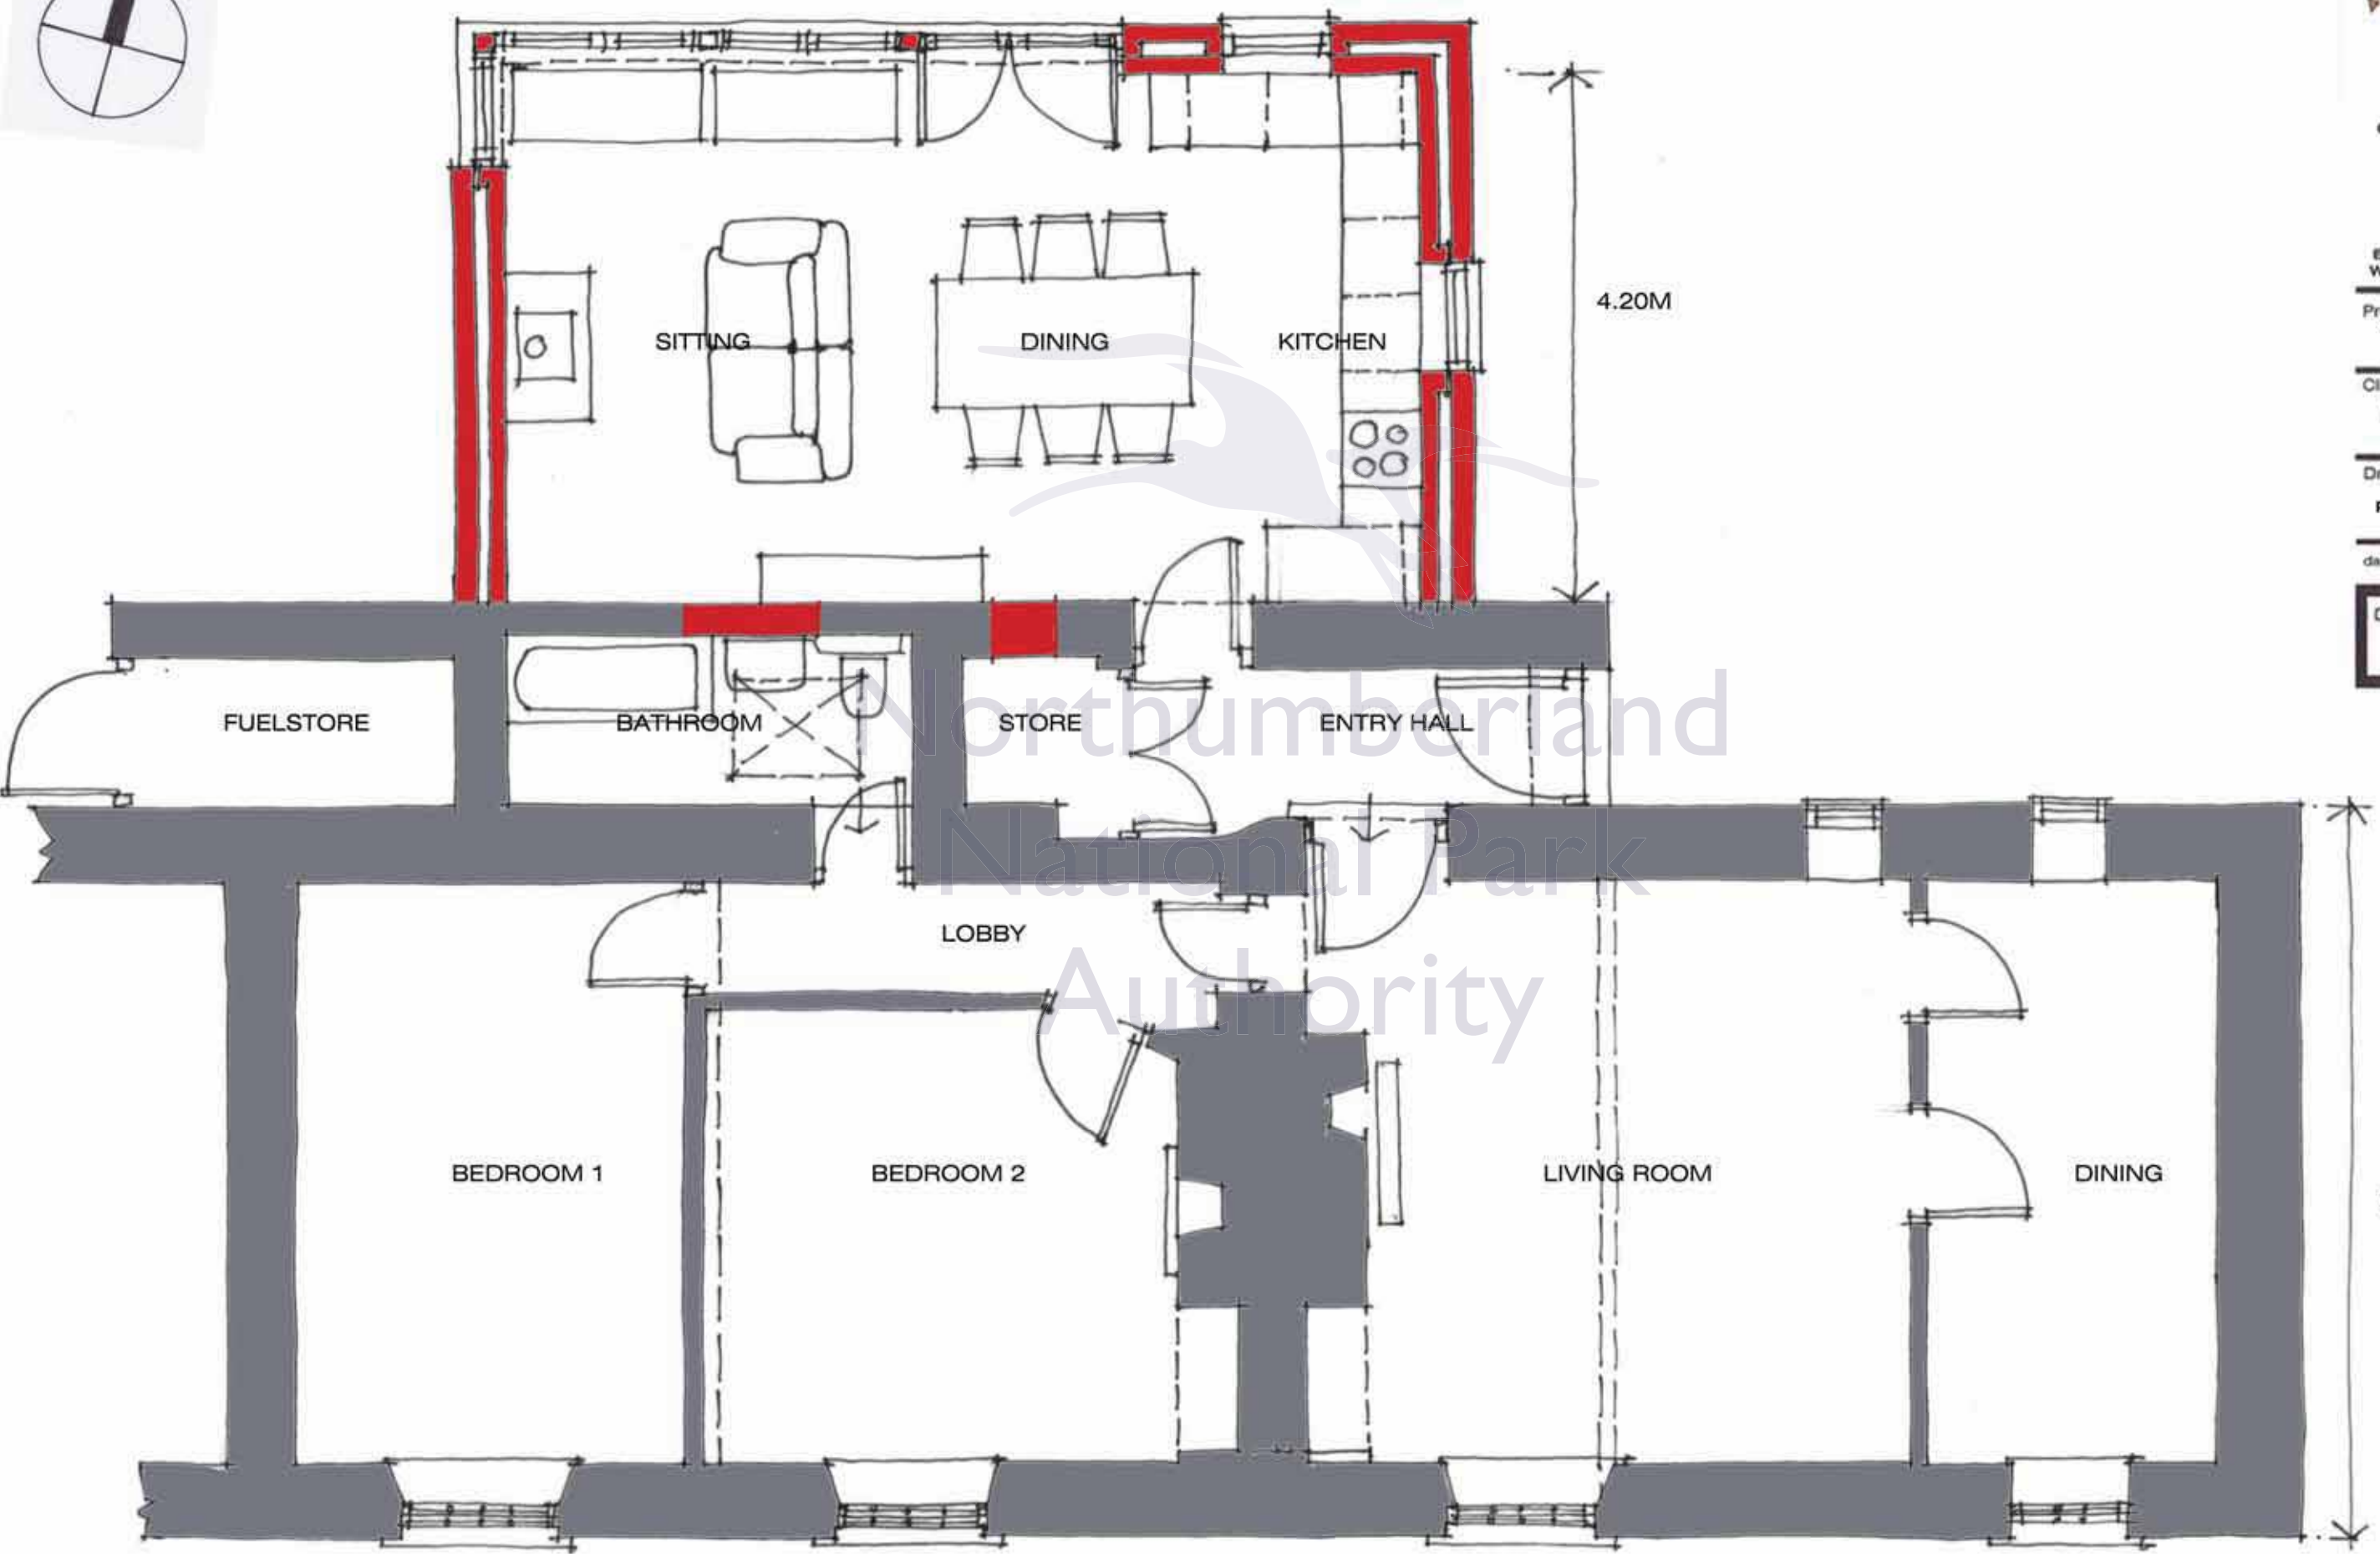

5.80M  
OVERALL