



WEST ELEVATION



SOUTH ELEVATION

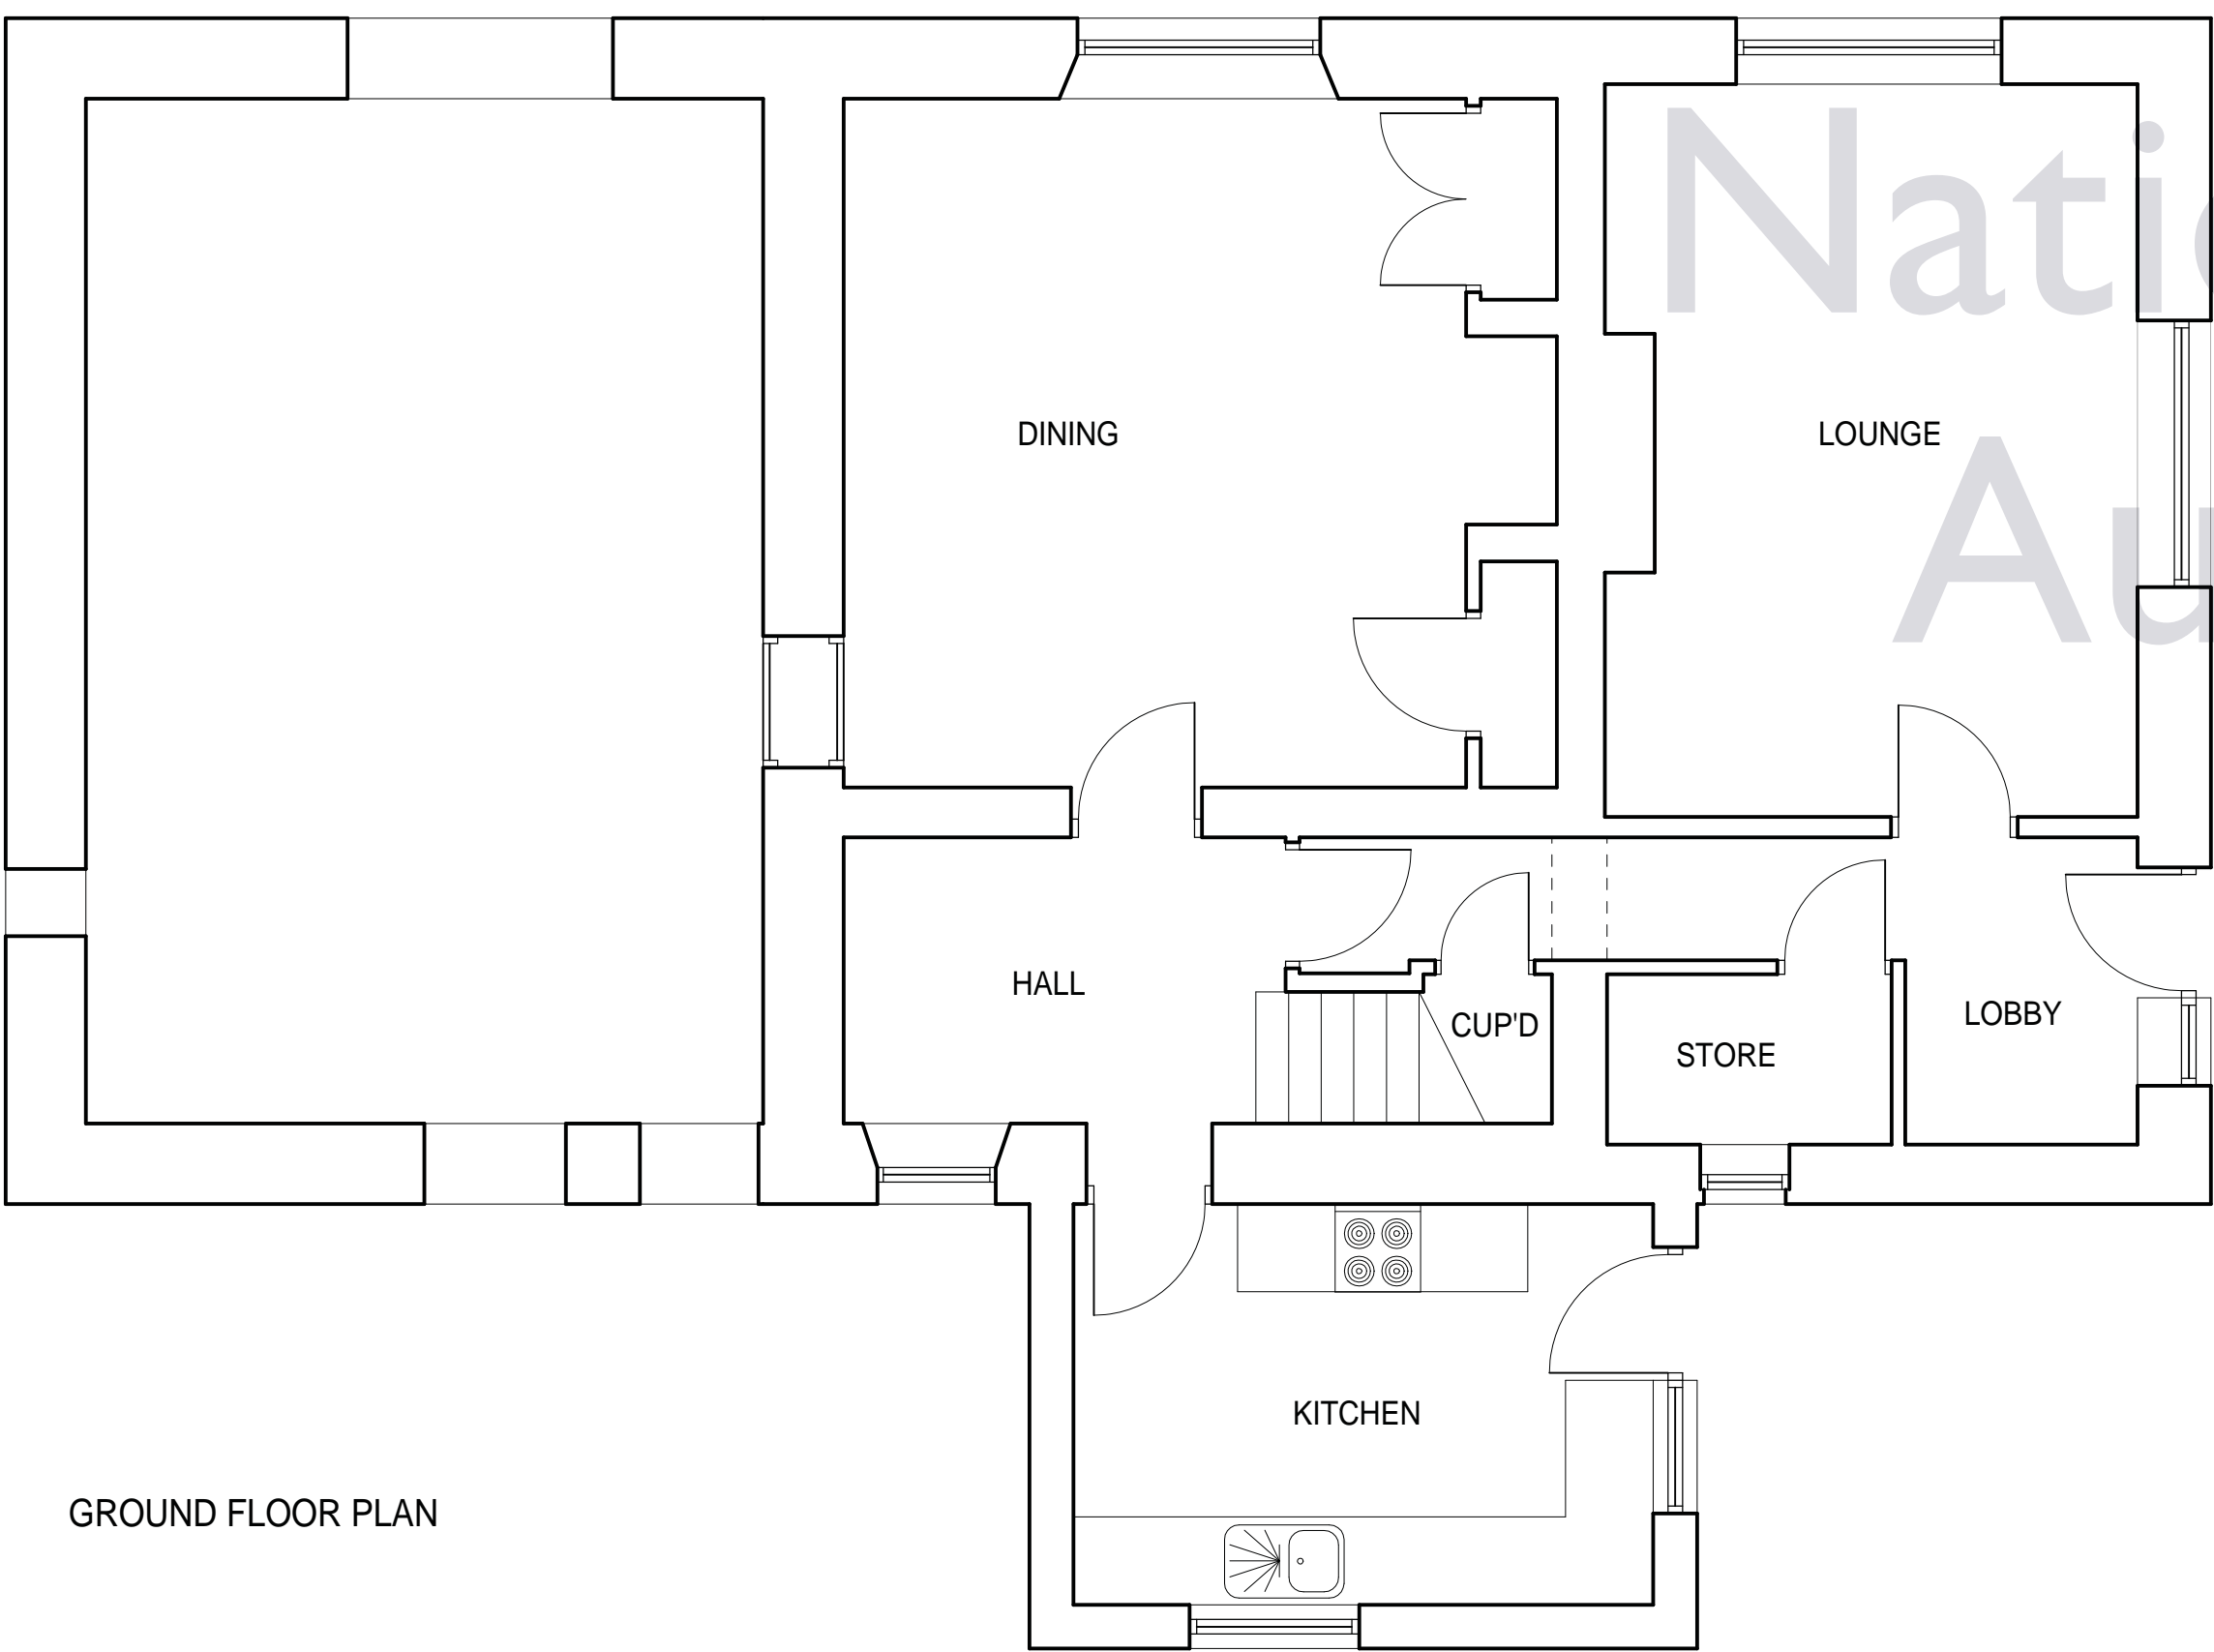

GROUND FLOOR PLAN

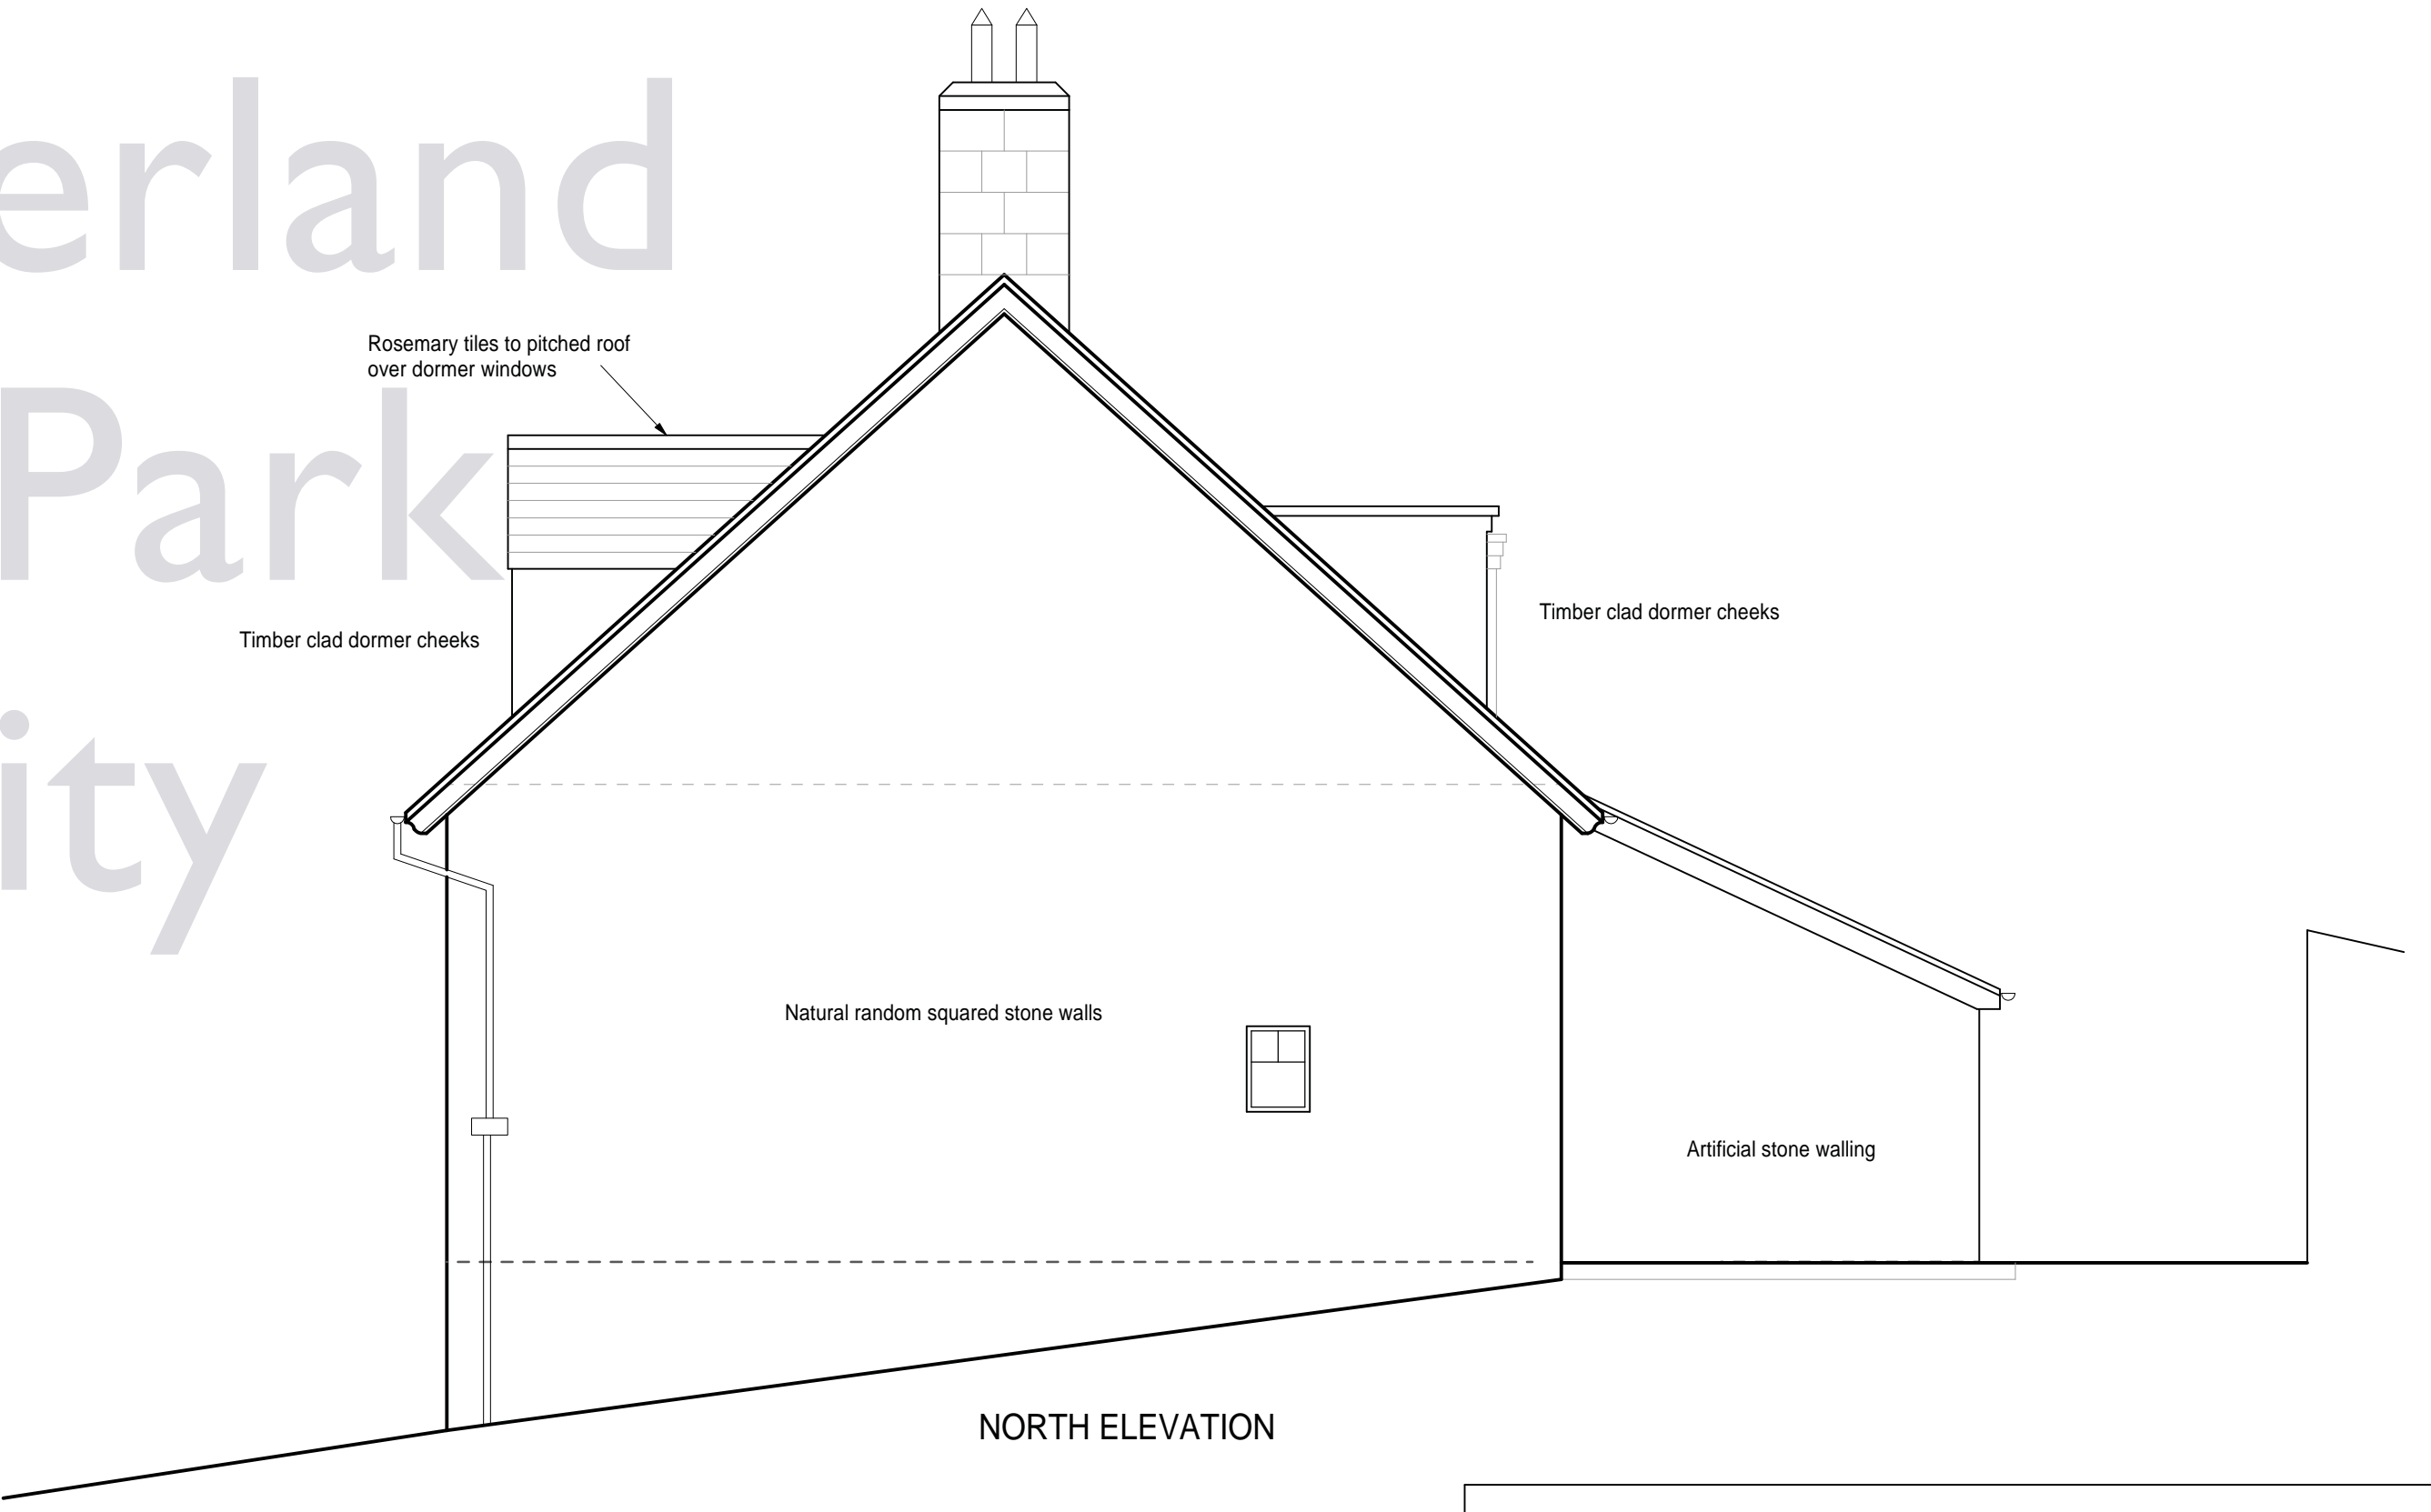

NORTH ELEVATION

Michael Rathbone ABEng.
Architectural & Surveying
5 Church Hill, Chatterton
Ainwick, NE66 5PY
01668 215227
07798 071743
michael@mrvd.wanadoo.co.uk

Building PROPOSED ALTERATIONS AND EXTENSION TO
1 & 2 HOLYSTONE GRANGE COTTAGES
MORPETH
NORTHUMBERLAND, NE65 7AN
Dwg Title EXISTING PLANS & ELEVATIONS

Scale	1:50 @ A1 1:100 @ A3	Copyright (c) 2014
Arch	Arch	Mech
Initial Creation Date	APRIL 2014	Issue 1 Revision 0
Sheet 1	Dwg. No. 47/14	