





WEST ELEVATION



SOUTH ELEVATION

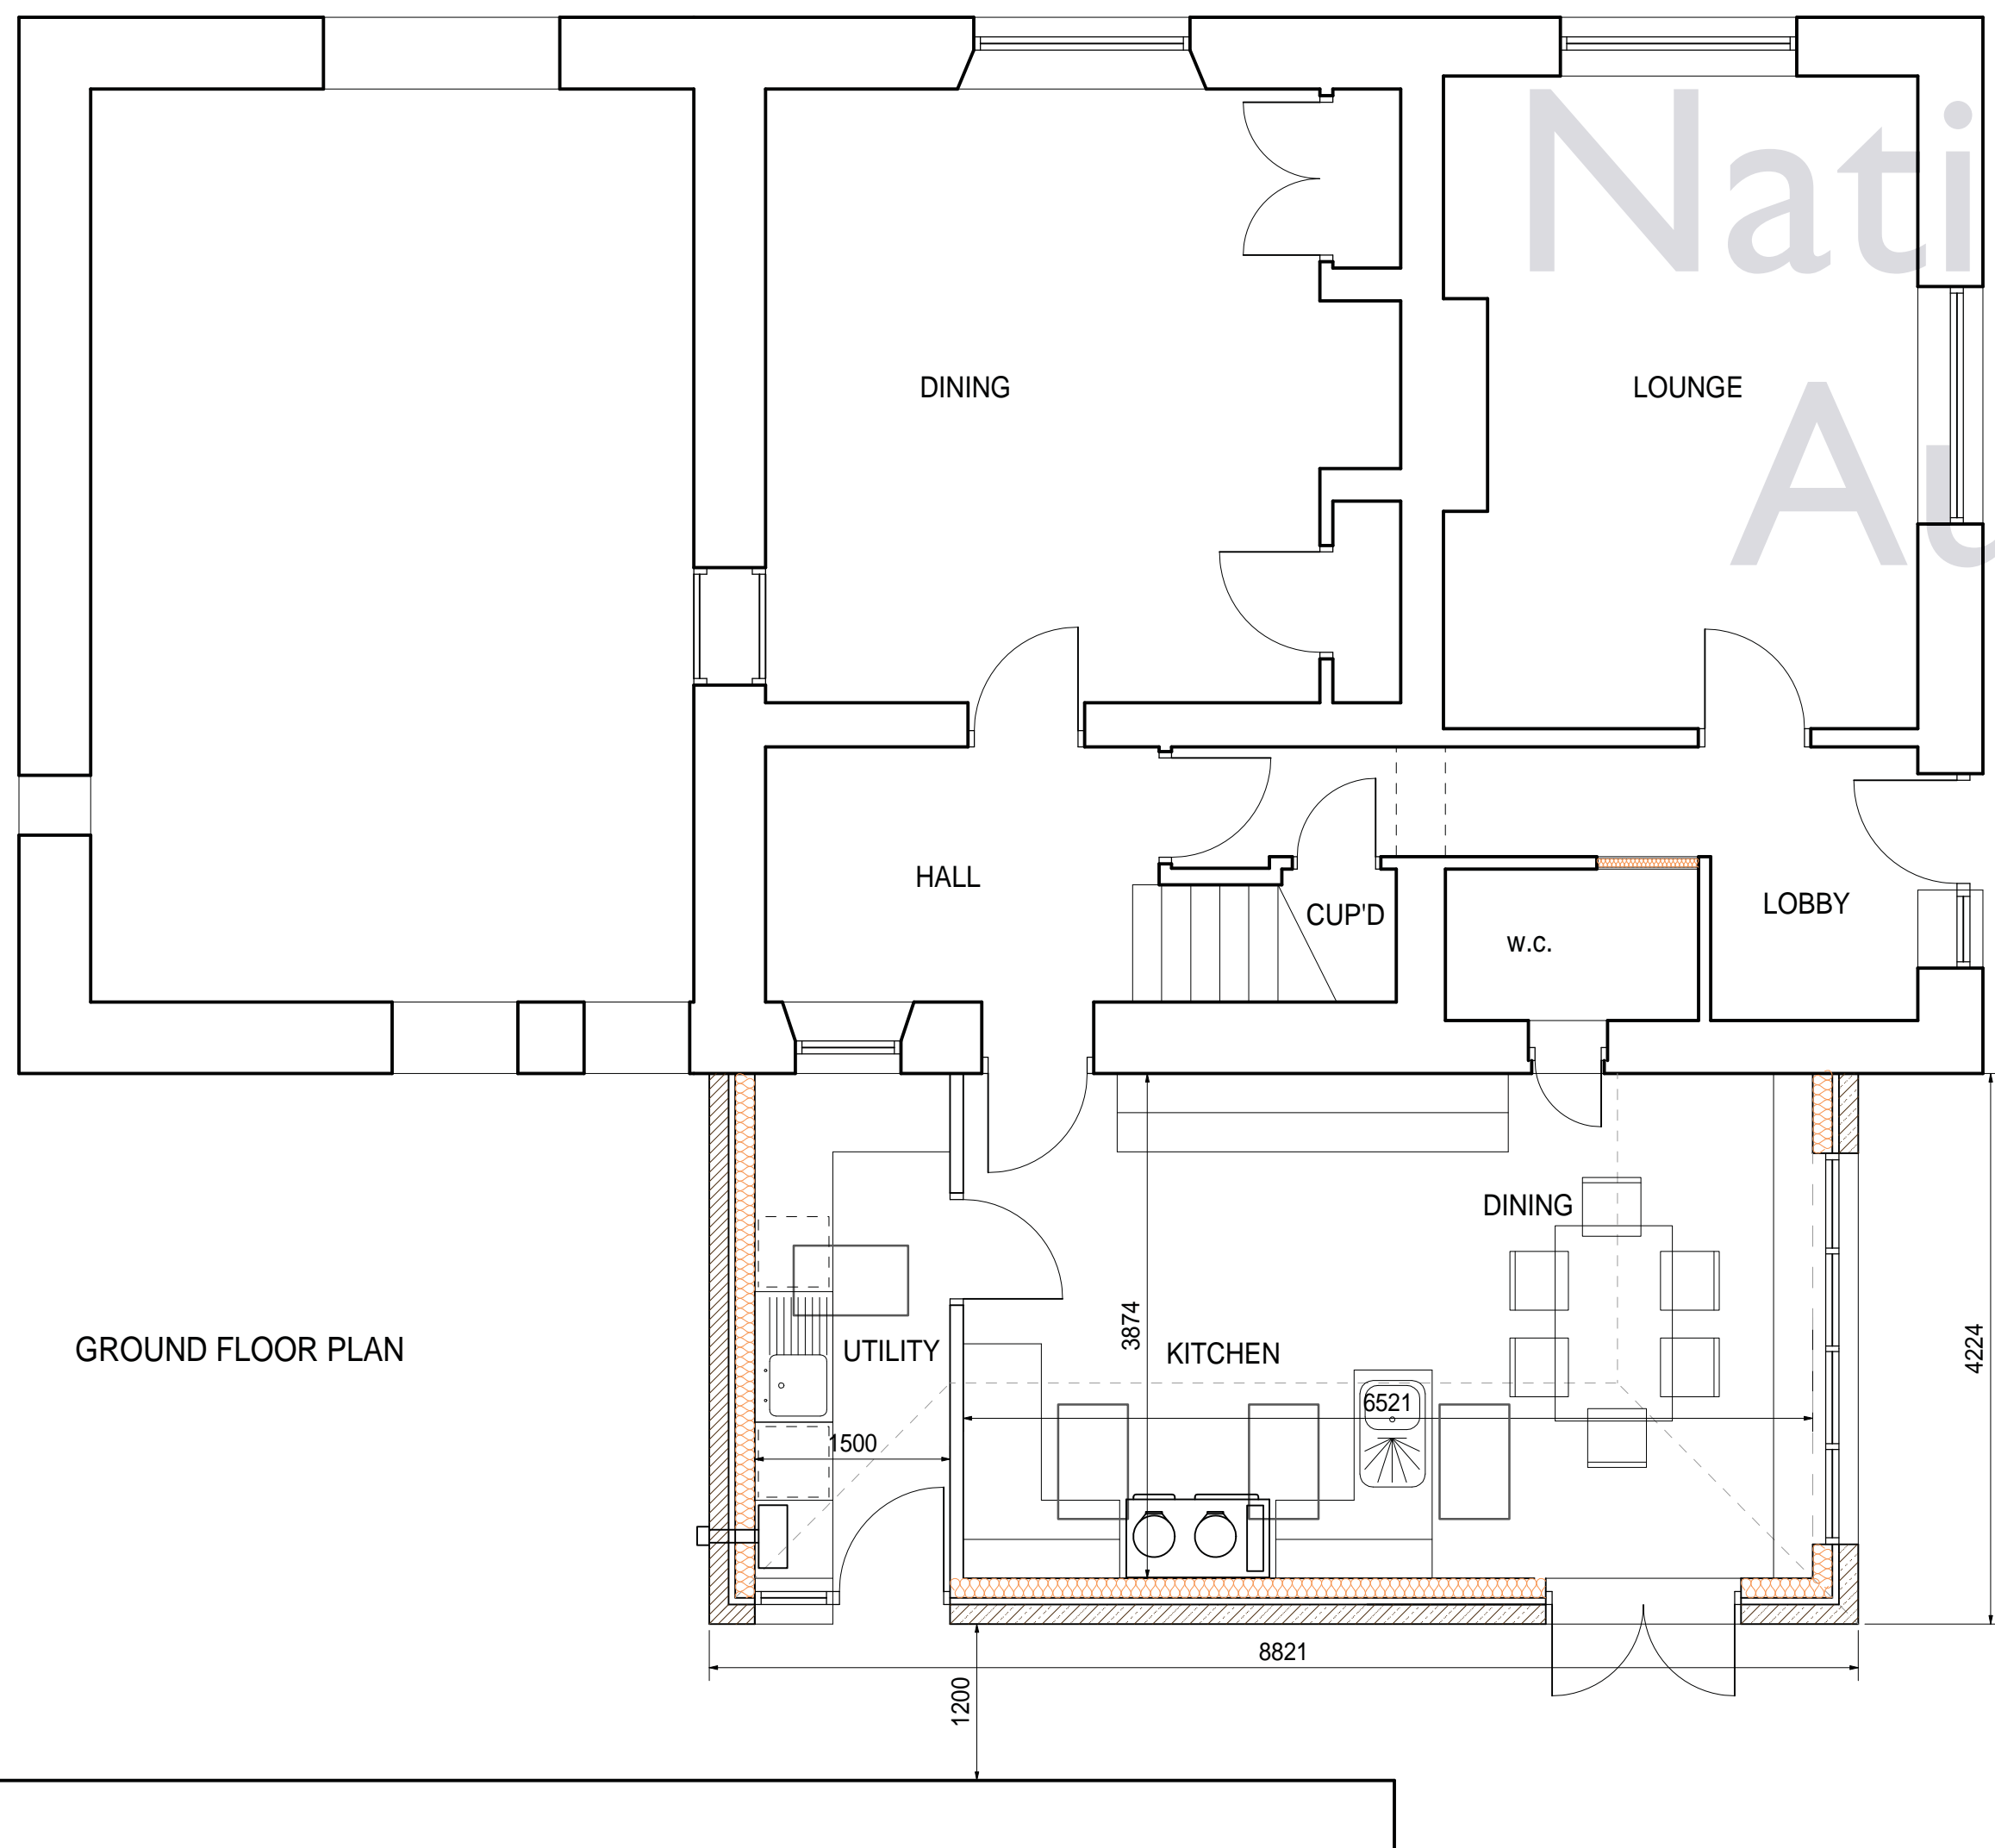

GROUND FLOOR PLAN

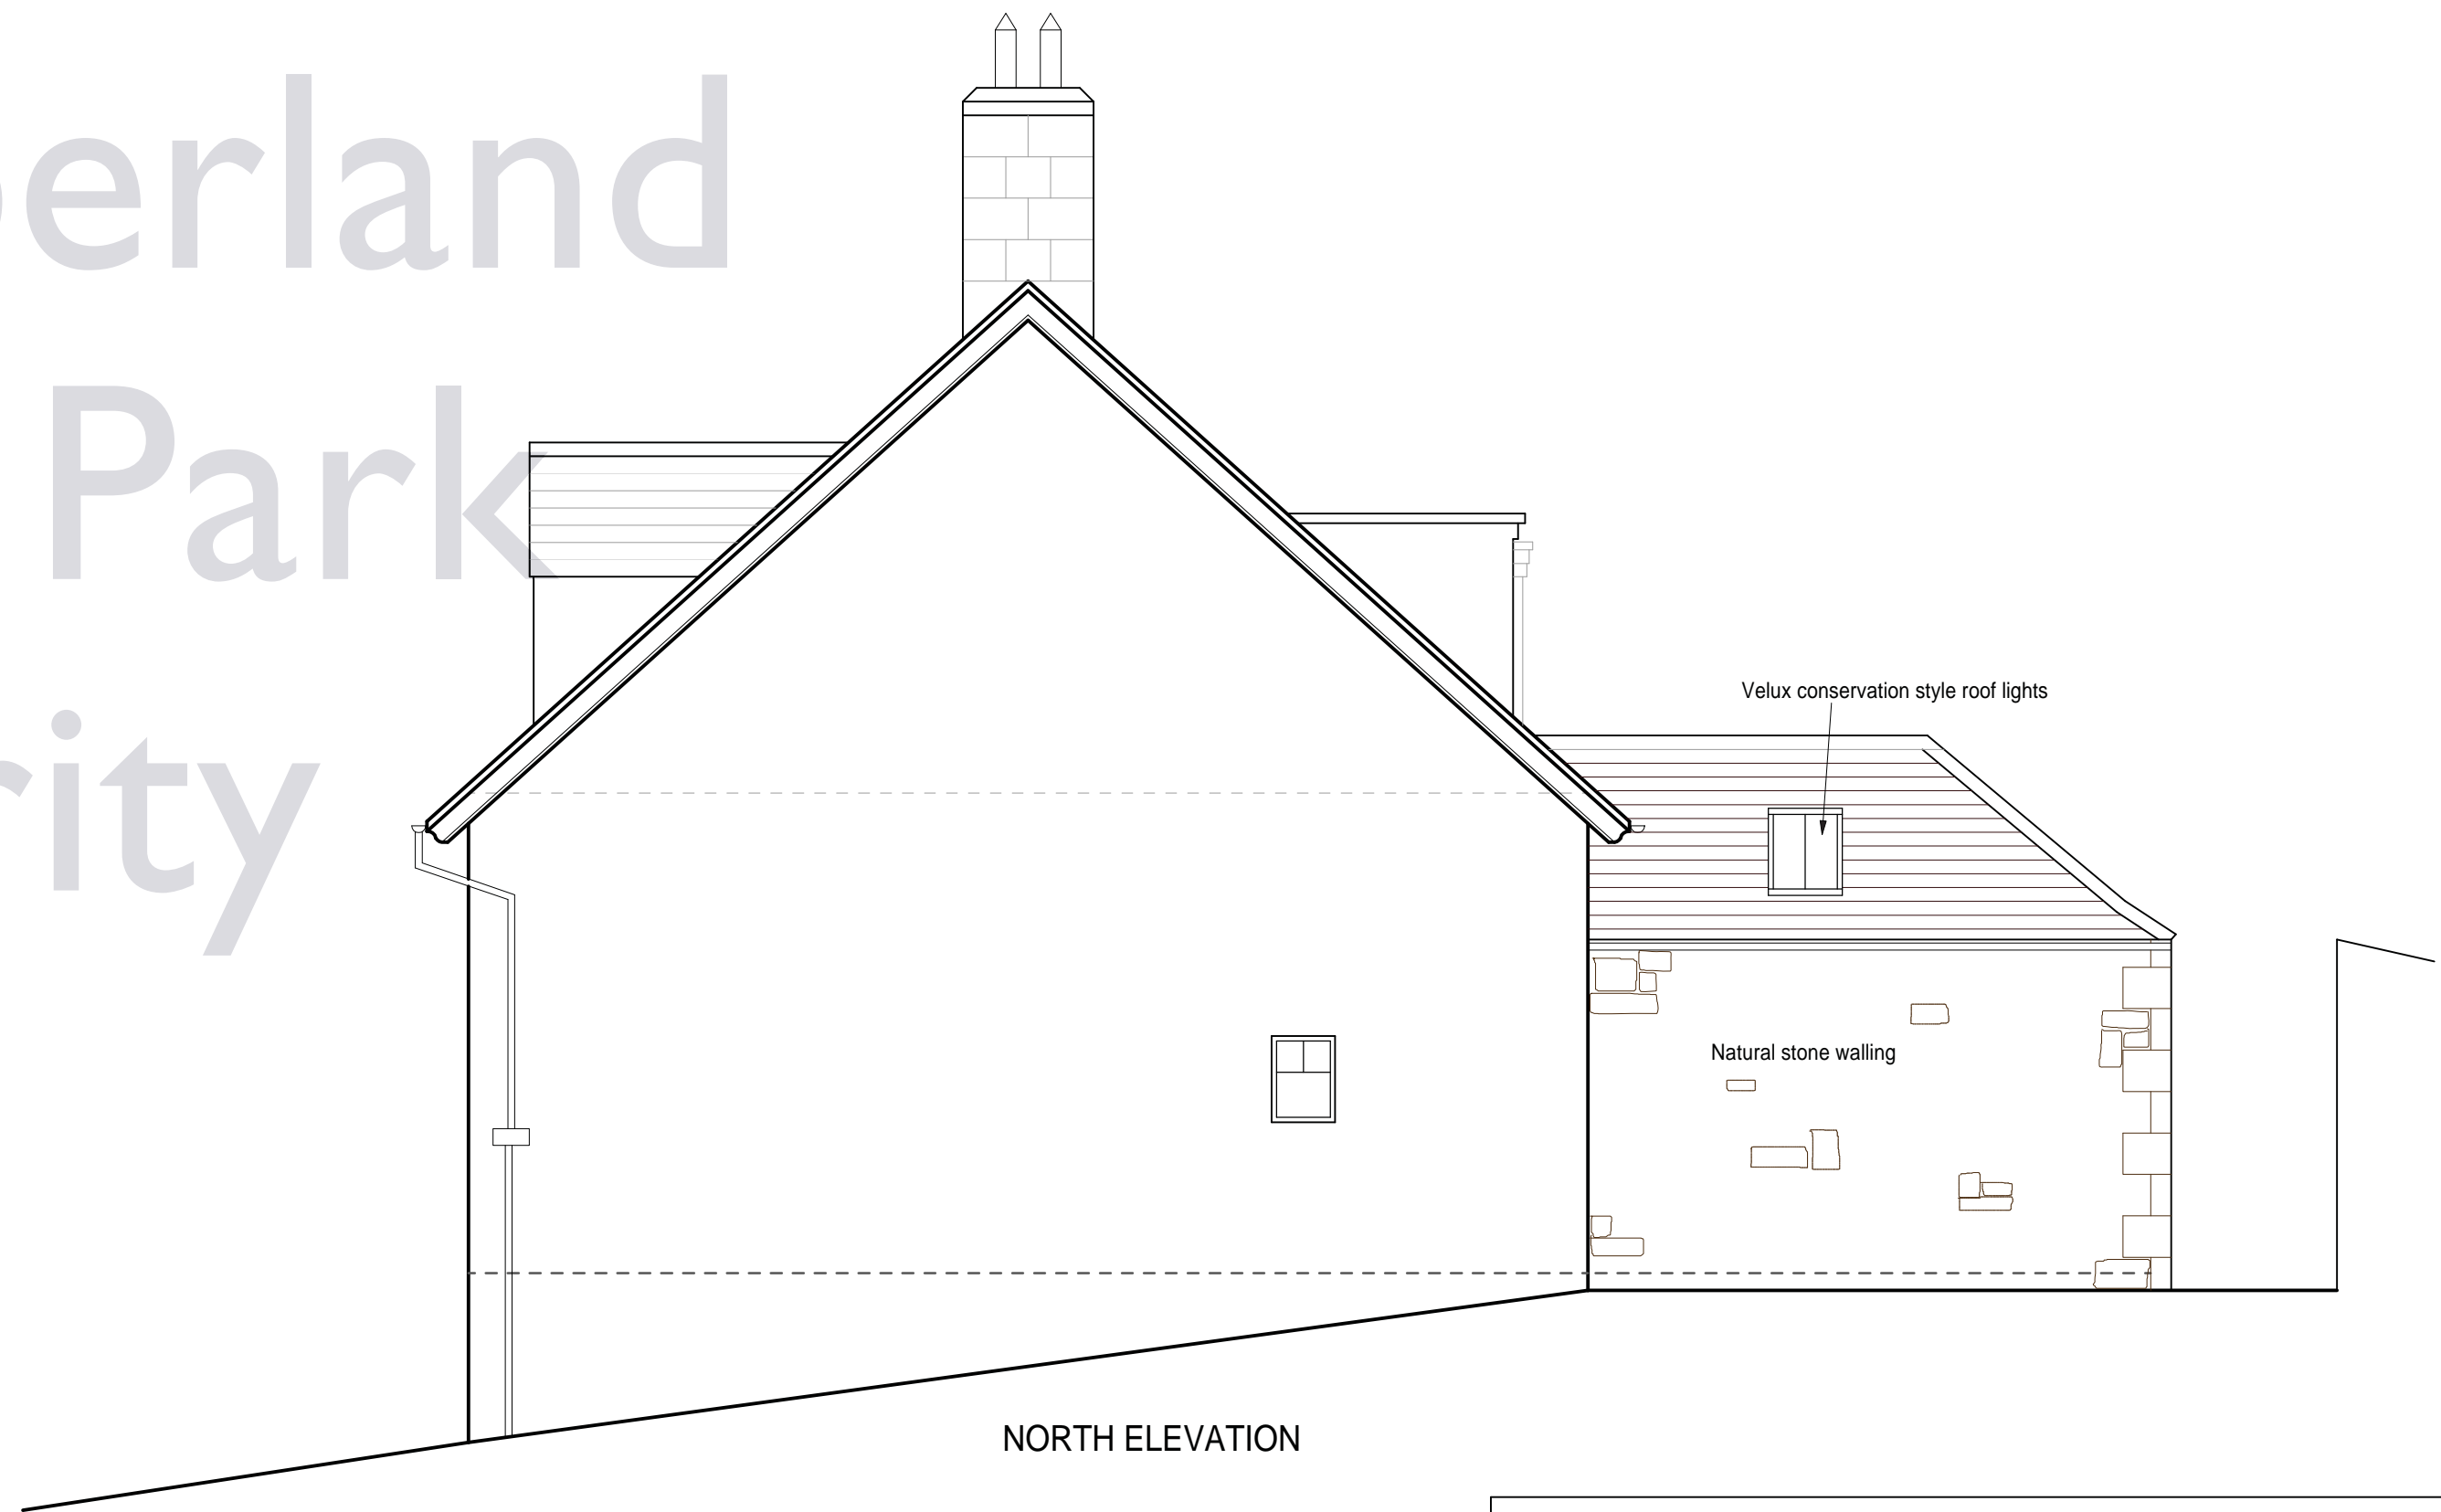

NORTH ELEVATION

**Michael Rathbone** ABEng.  
**Architectural & Surveying**

5 Church Hill, Chilton  
Alnwick, NE66 5PY  
01668 215227  
07796 071743  
michael@mrvl.waradco.co.uk

Building **PROPOSED ALTERATIONS AND EXTENSION TO  
1 & 2 HOLYSTONE GRANGE COTTAGES  
MORPETH  
NORTHUMBERLAND, NE65 7AN**

Dwg  
Title **INITIAL PROPOSALS**

Scale 1: 50 @ A1 1:100 @ A3 Copyright © 2014

Arch ☒ Mech ☒ Elect ☒

Initial Creation Date APRIL 2014 Issue **1** Revision **2**  
May 2014

Sheet **2** Dwg. No. **47/14**