

WEST ELEVATION

White finished Upvc window and partially glazed door with double glazed units

French windows in White Upvc units with toughened double glazing

Natural squared stone walls built random to match existing house wall

Pitched roof with Rosemary tiles coloured brown to match the existing

Cast iron rainwater goods finished black to match the existing

Bat Crevices to be retained



SOUTH ELEVATION

Red clay angled ridge capping

Natural stone walls

Northumberland
National Park
Authority

Please refer to Bat Report for Method Statement and Mitigation description

Bat Crevices to be retained

LOUNGE

DINING

HALL

CUP'D

W.C.



LOBBY

UTILITY

KITCHEN

DINING

GROUND FLOOR PLAN

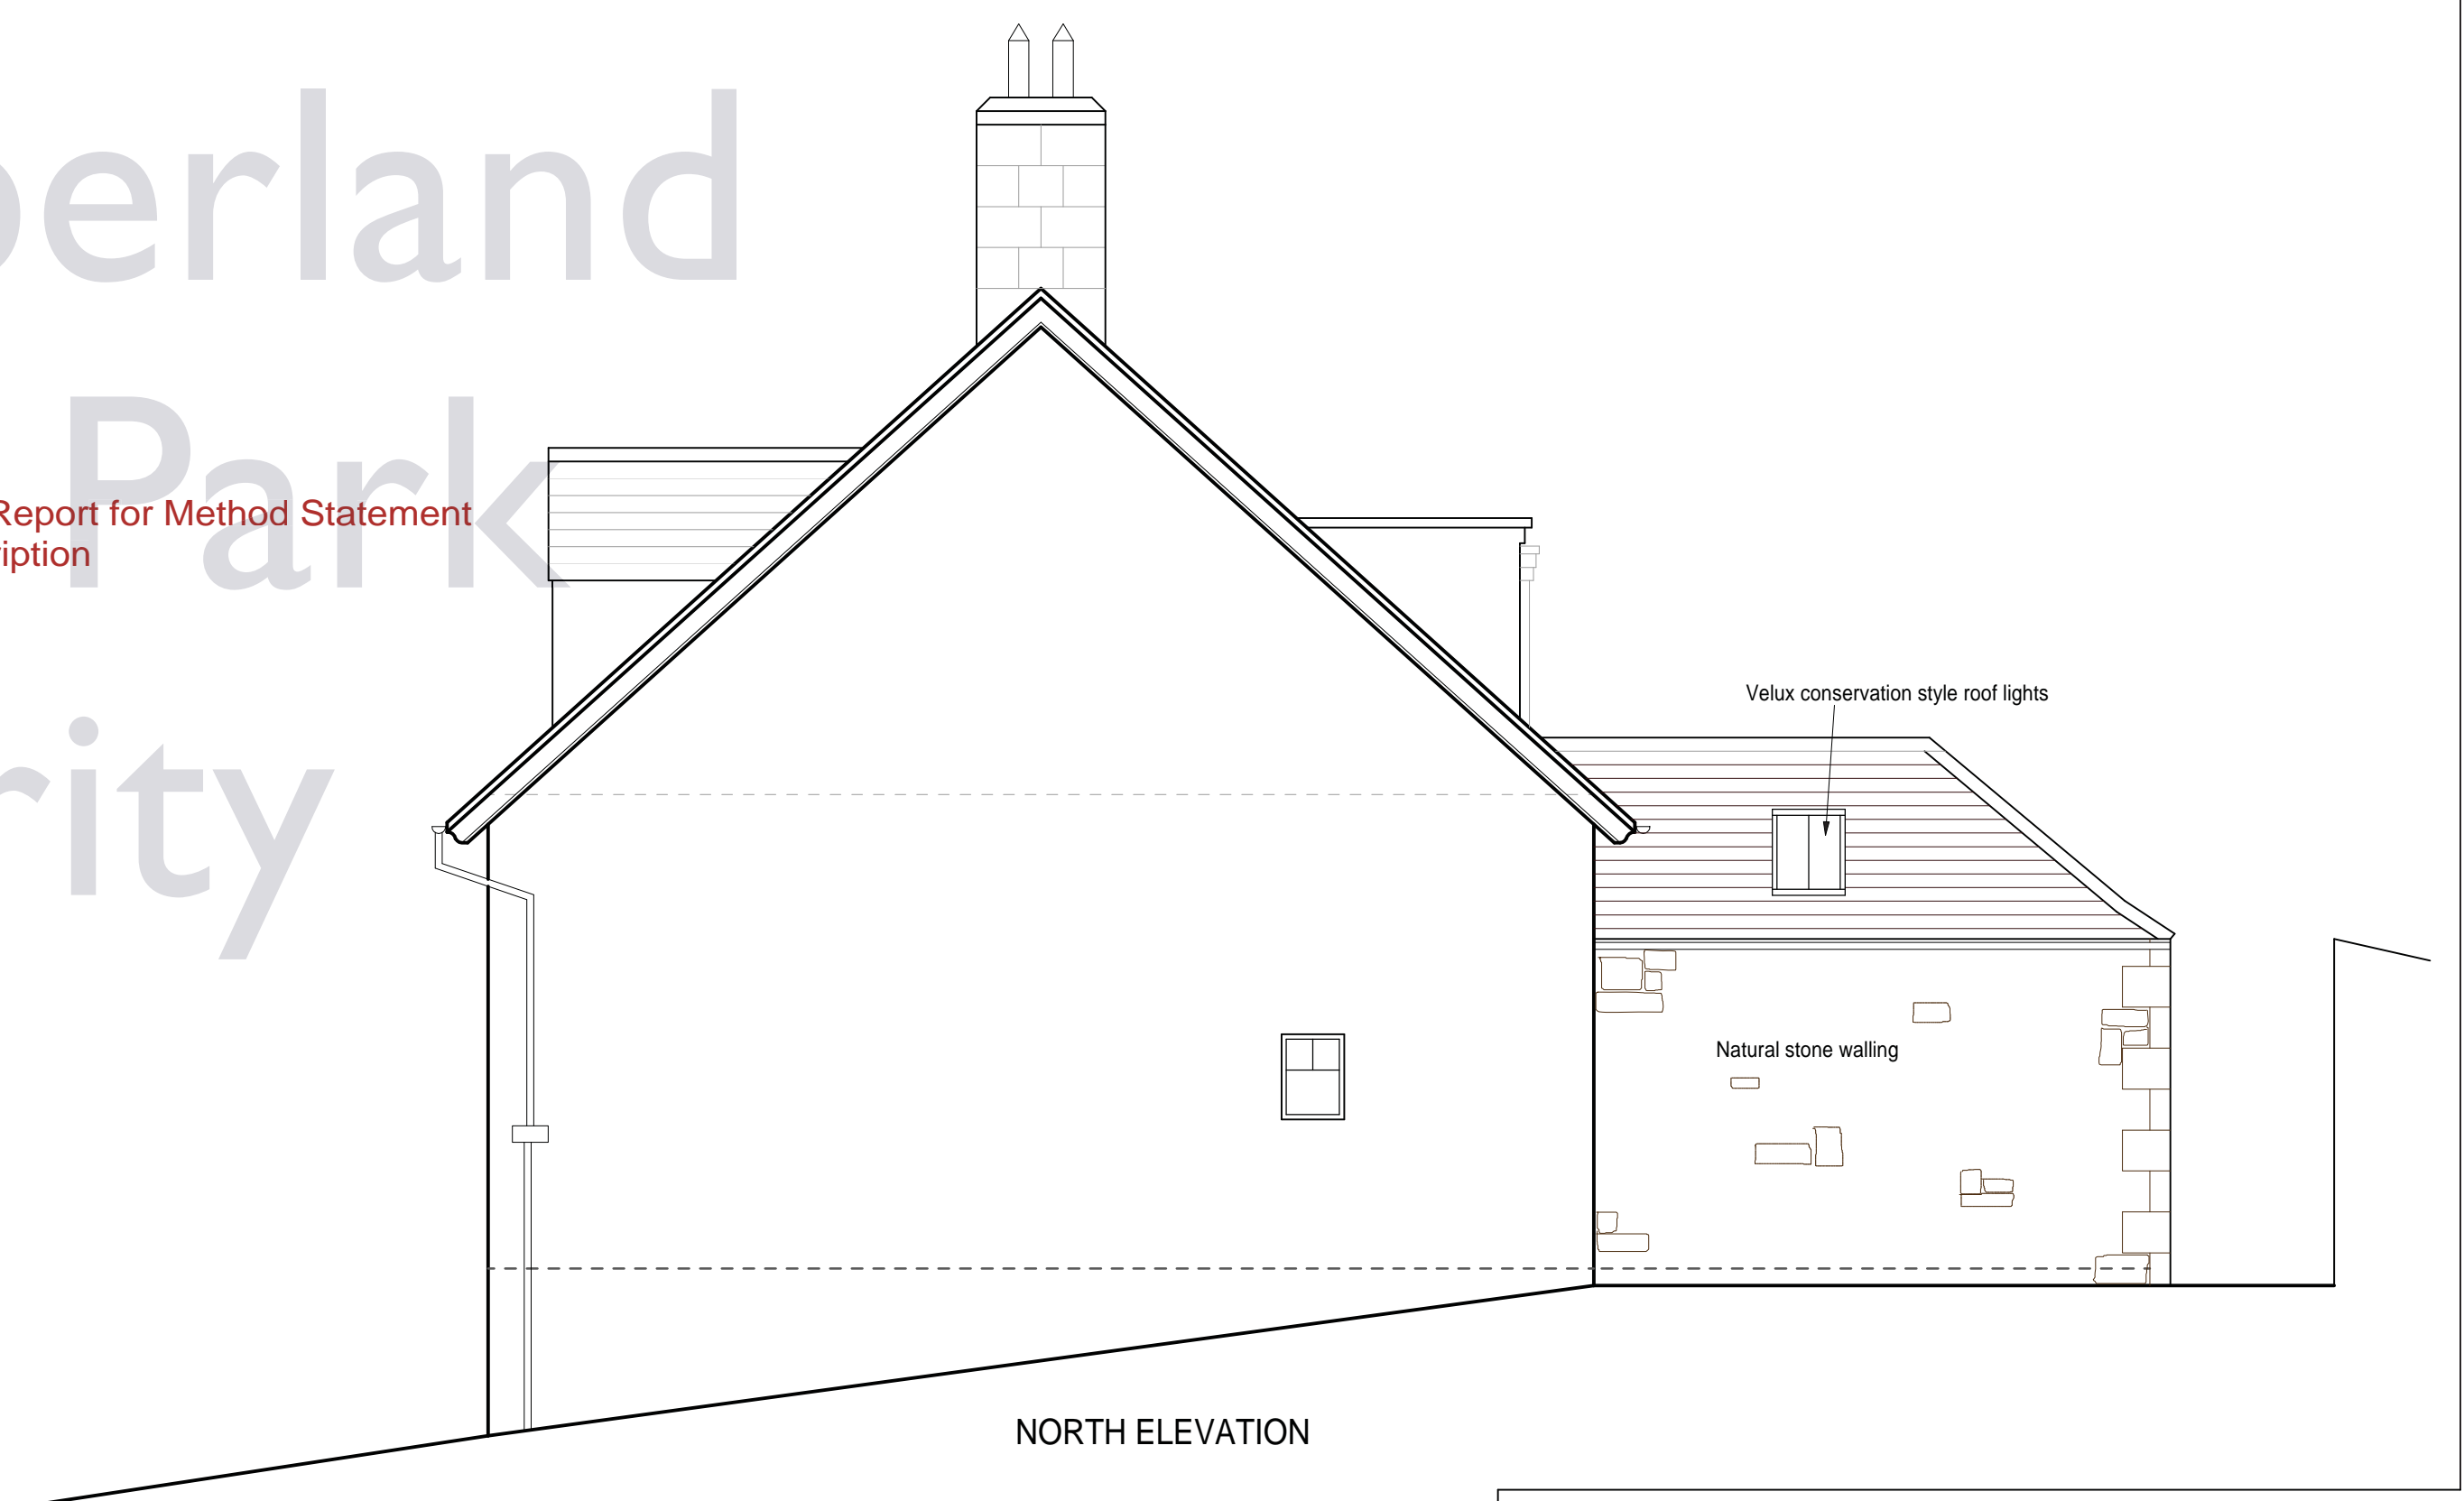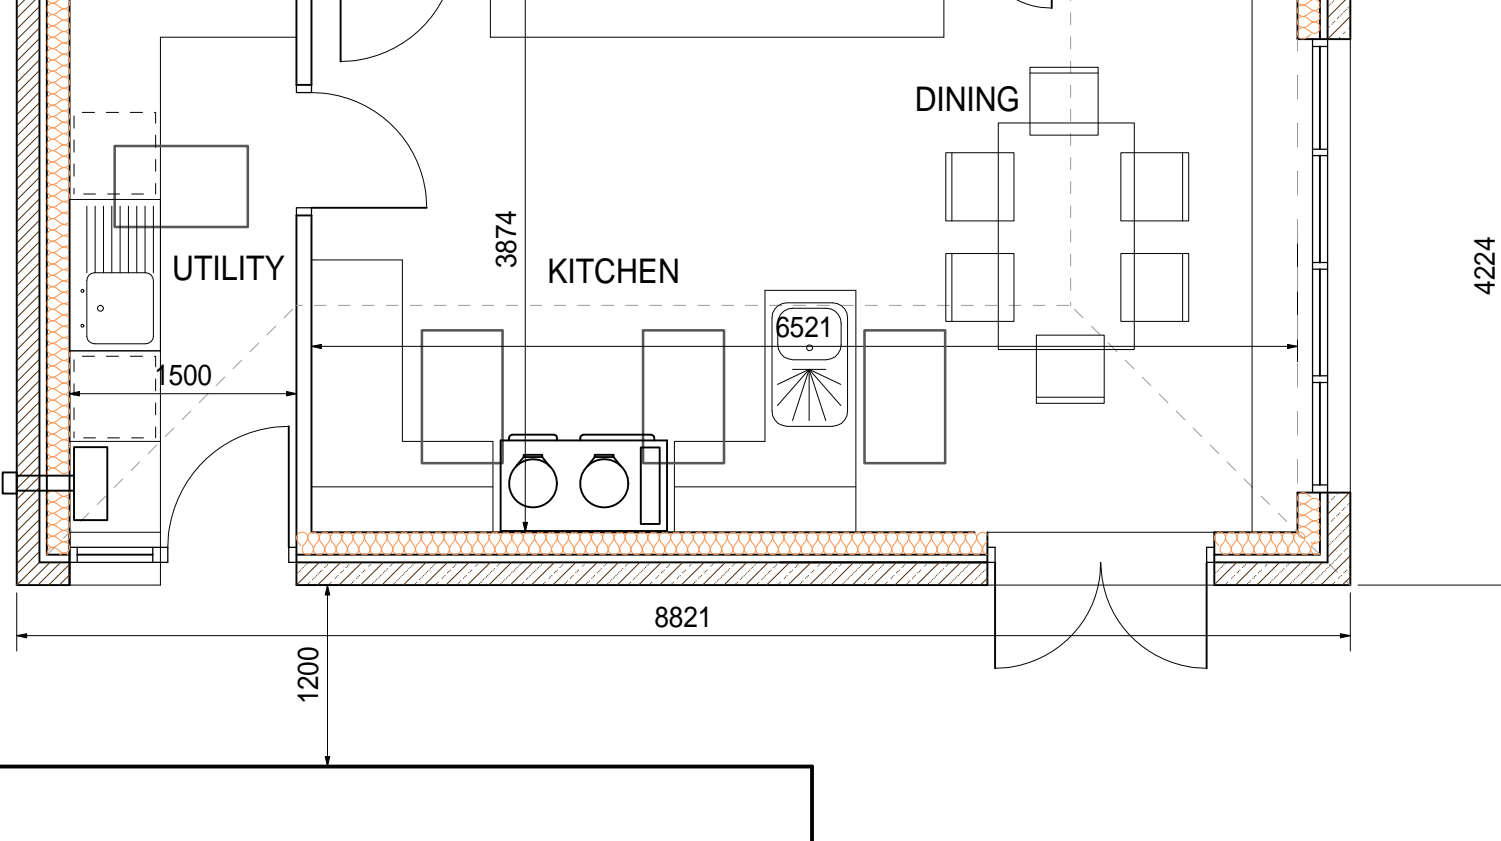

NORTH ELEVATION

Velux conservation style roof lights

Natural stone walling

Michael Rathbone
Architectural & Surveying

ABEng.

5 Church Hill, Chatton
Alnwick, NE66 5PY
01668 215227
07796 071743
michael@mvd.wanadoo.co.uk

Building PROPOSED ALTERATIONS AND EXTENSION TO
1 & 2 HOLYSTONE GRANGE COTTAGES
MORPETH
NORTHUMBERLAND, NE65 7AN

Dwg
Title BAT MITIGATION

Scale	1:50 @ A1 1:100 @ A3	Copyright (c) 2014
Arch	Mech	Elect
Initial Creation Date	APRIL 2014	Issue 1 Revision May 2014 2
Sheet 6	Dwg. No.	47/14