




NORTH ELEVATION

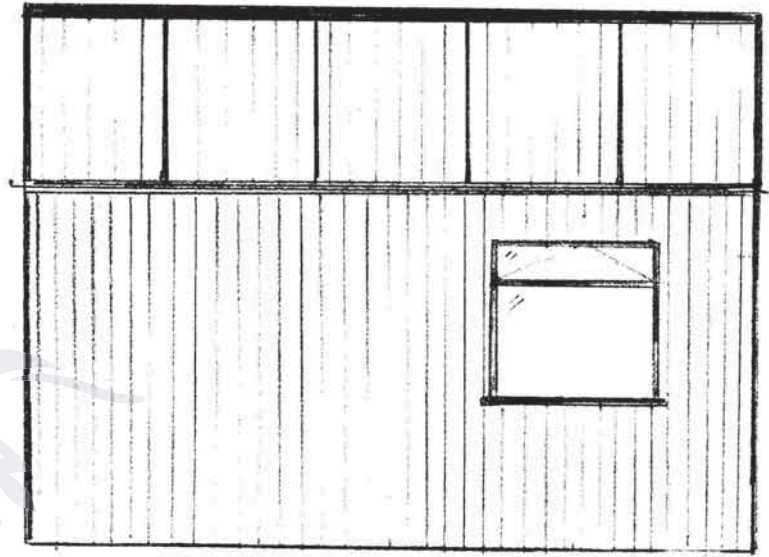

SOUTH ELEVATION

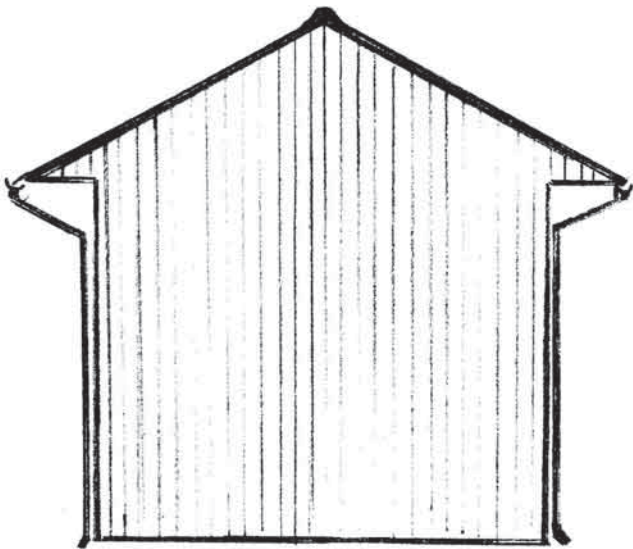

EAST ELEVATION

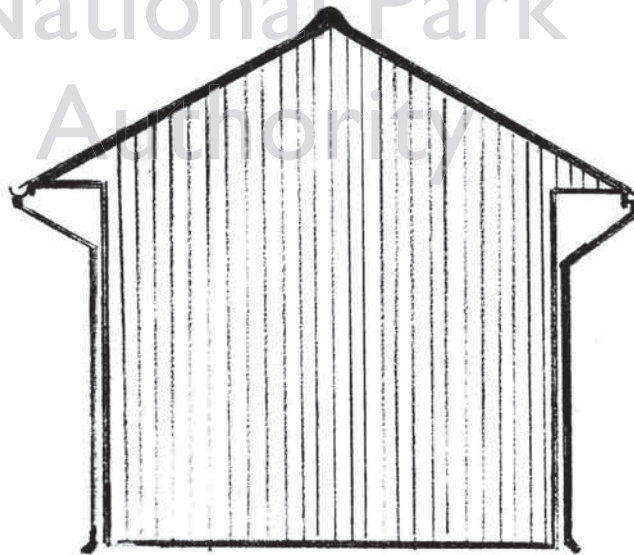

WEST ELEVATION

Northumberland  
National Park  
Authority

DATE : 14/07/2014
LOCATION : NE48 INX
PROJECT : STORAGE SHED
SCALE : 1:50 @ A4
DRAWING No : 001/NSEW