




SOUTH ELEVATION

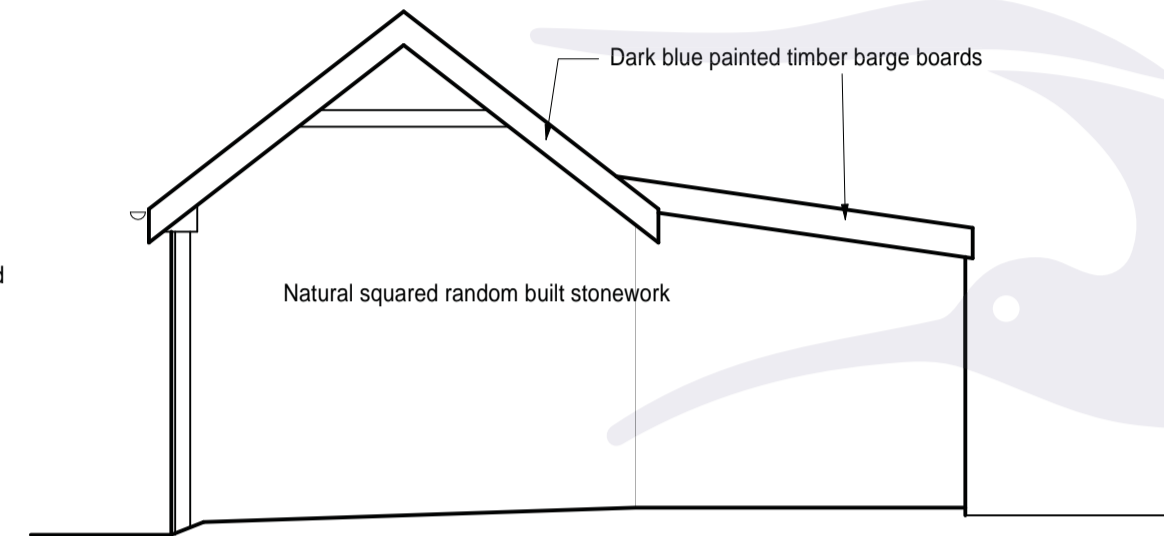

EAST ELEVATION

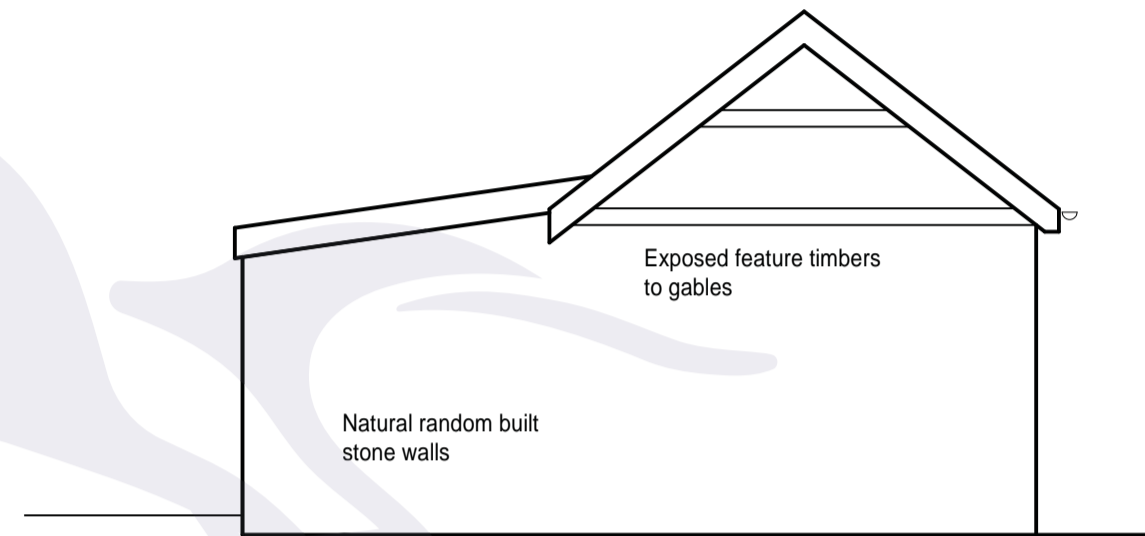


WEST ELEVATION

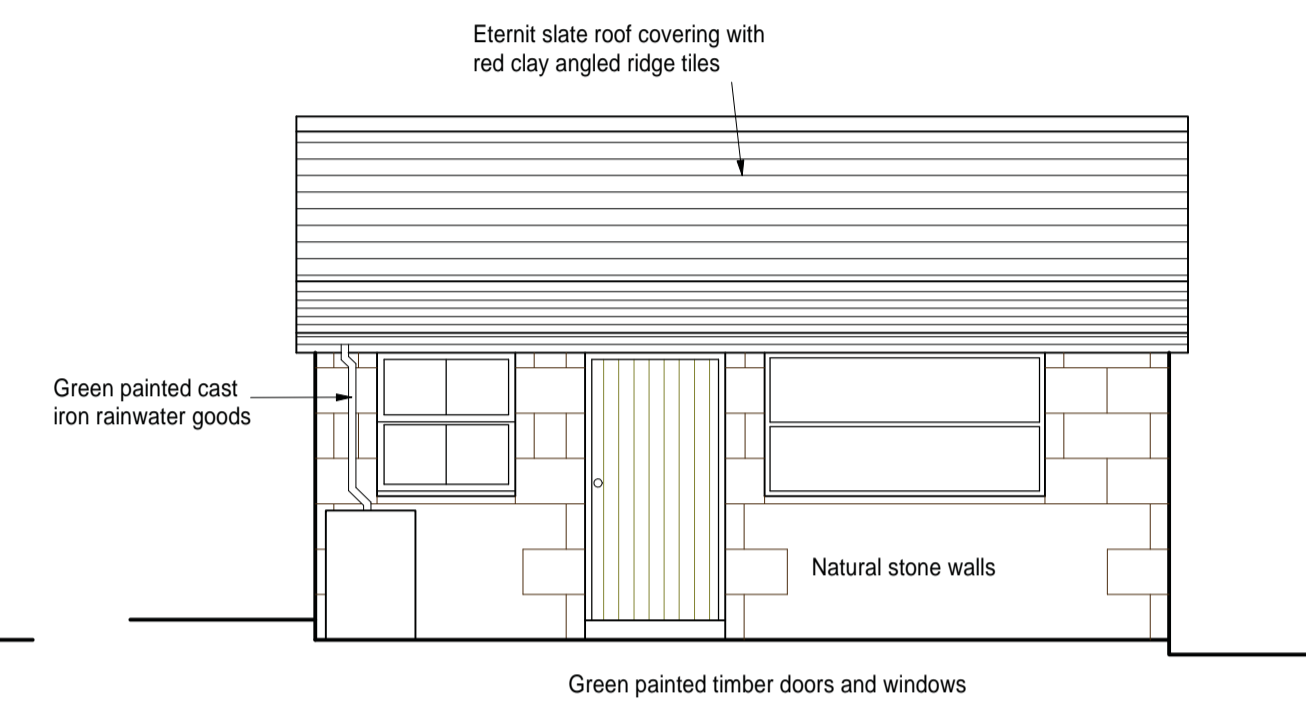


NORTH ELEVATION

Northumberland National Park Authority

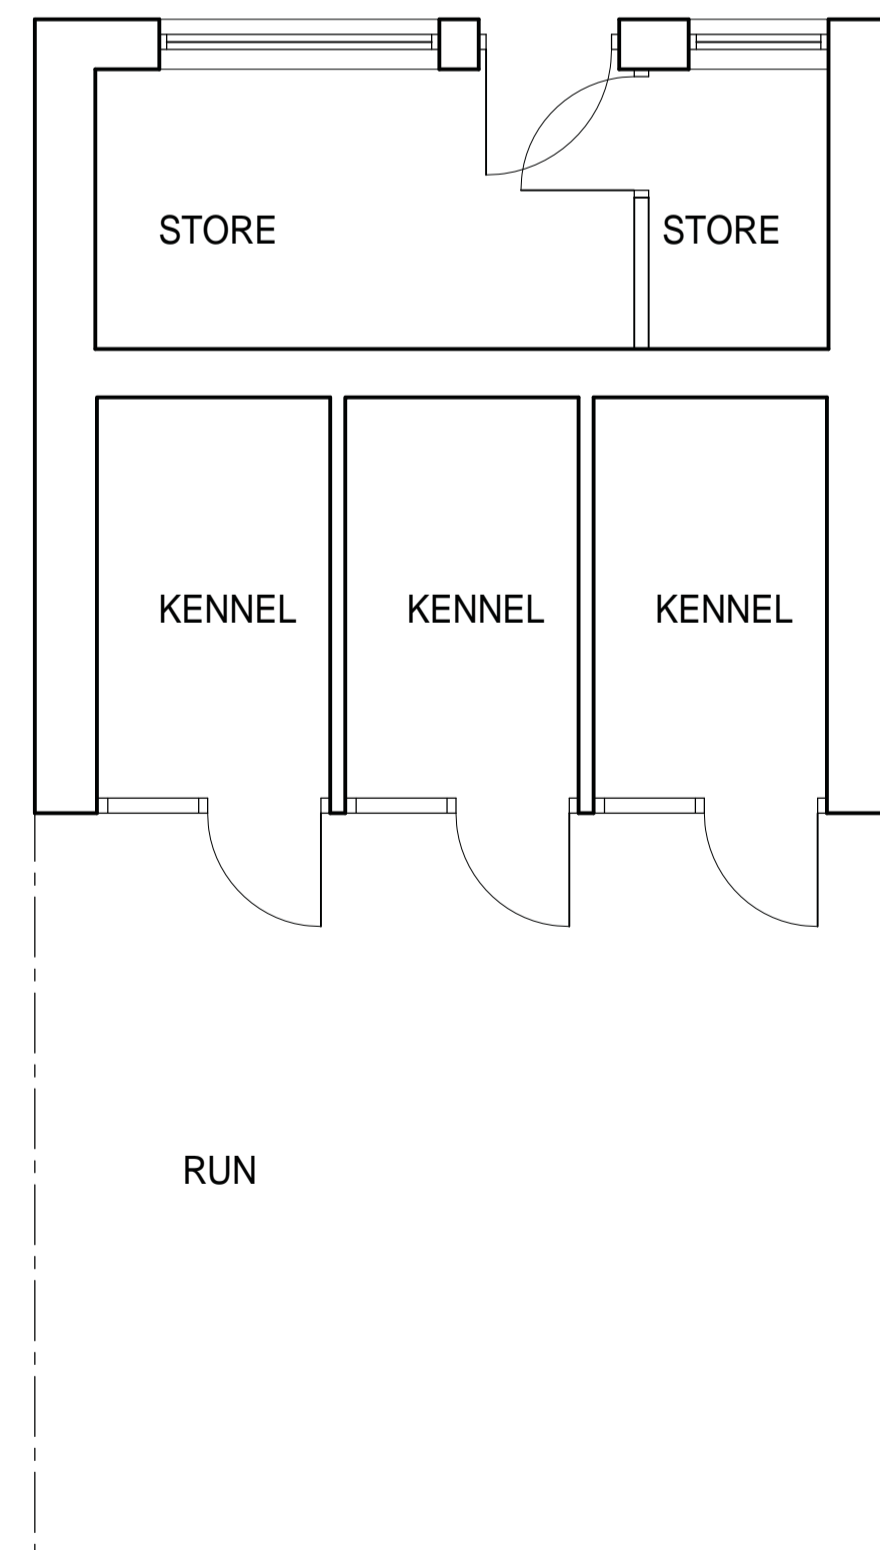

KENNEL FLOOR PLAN

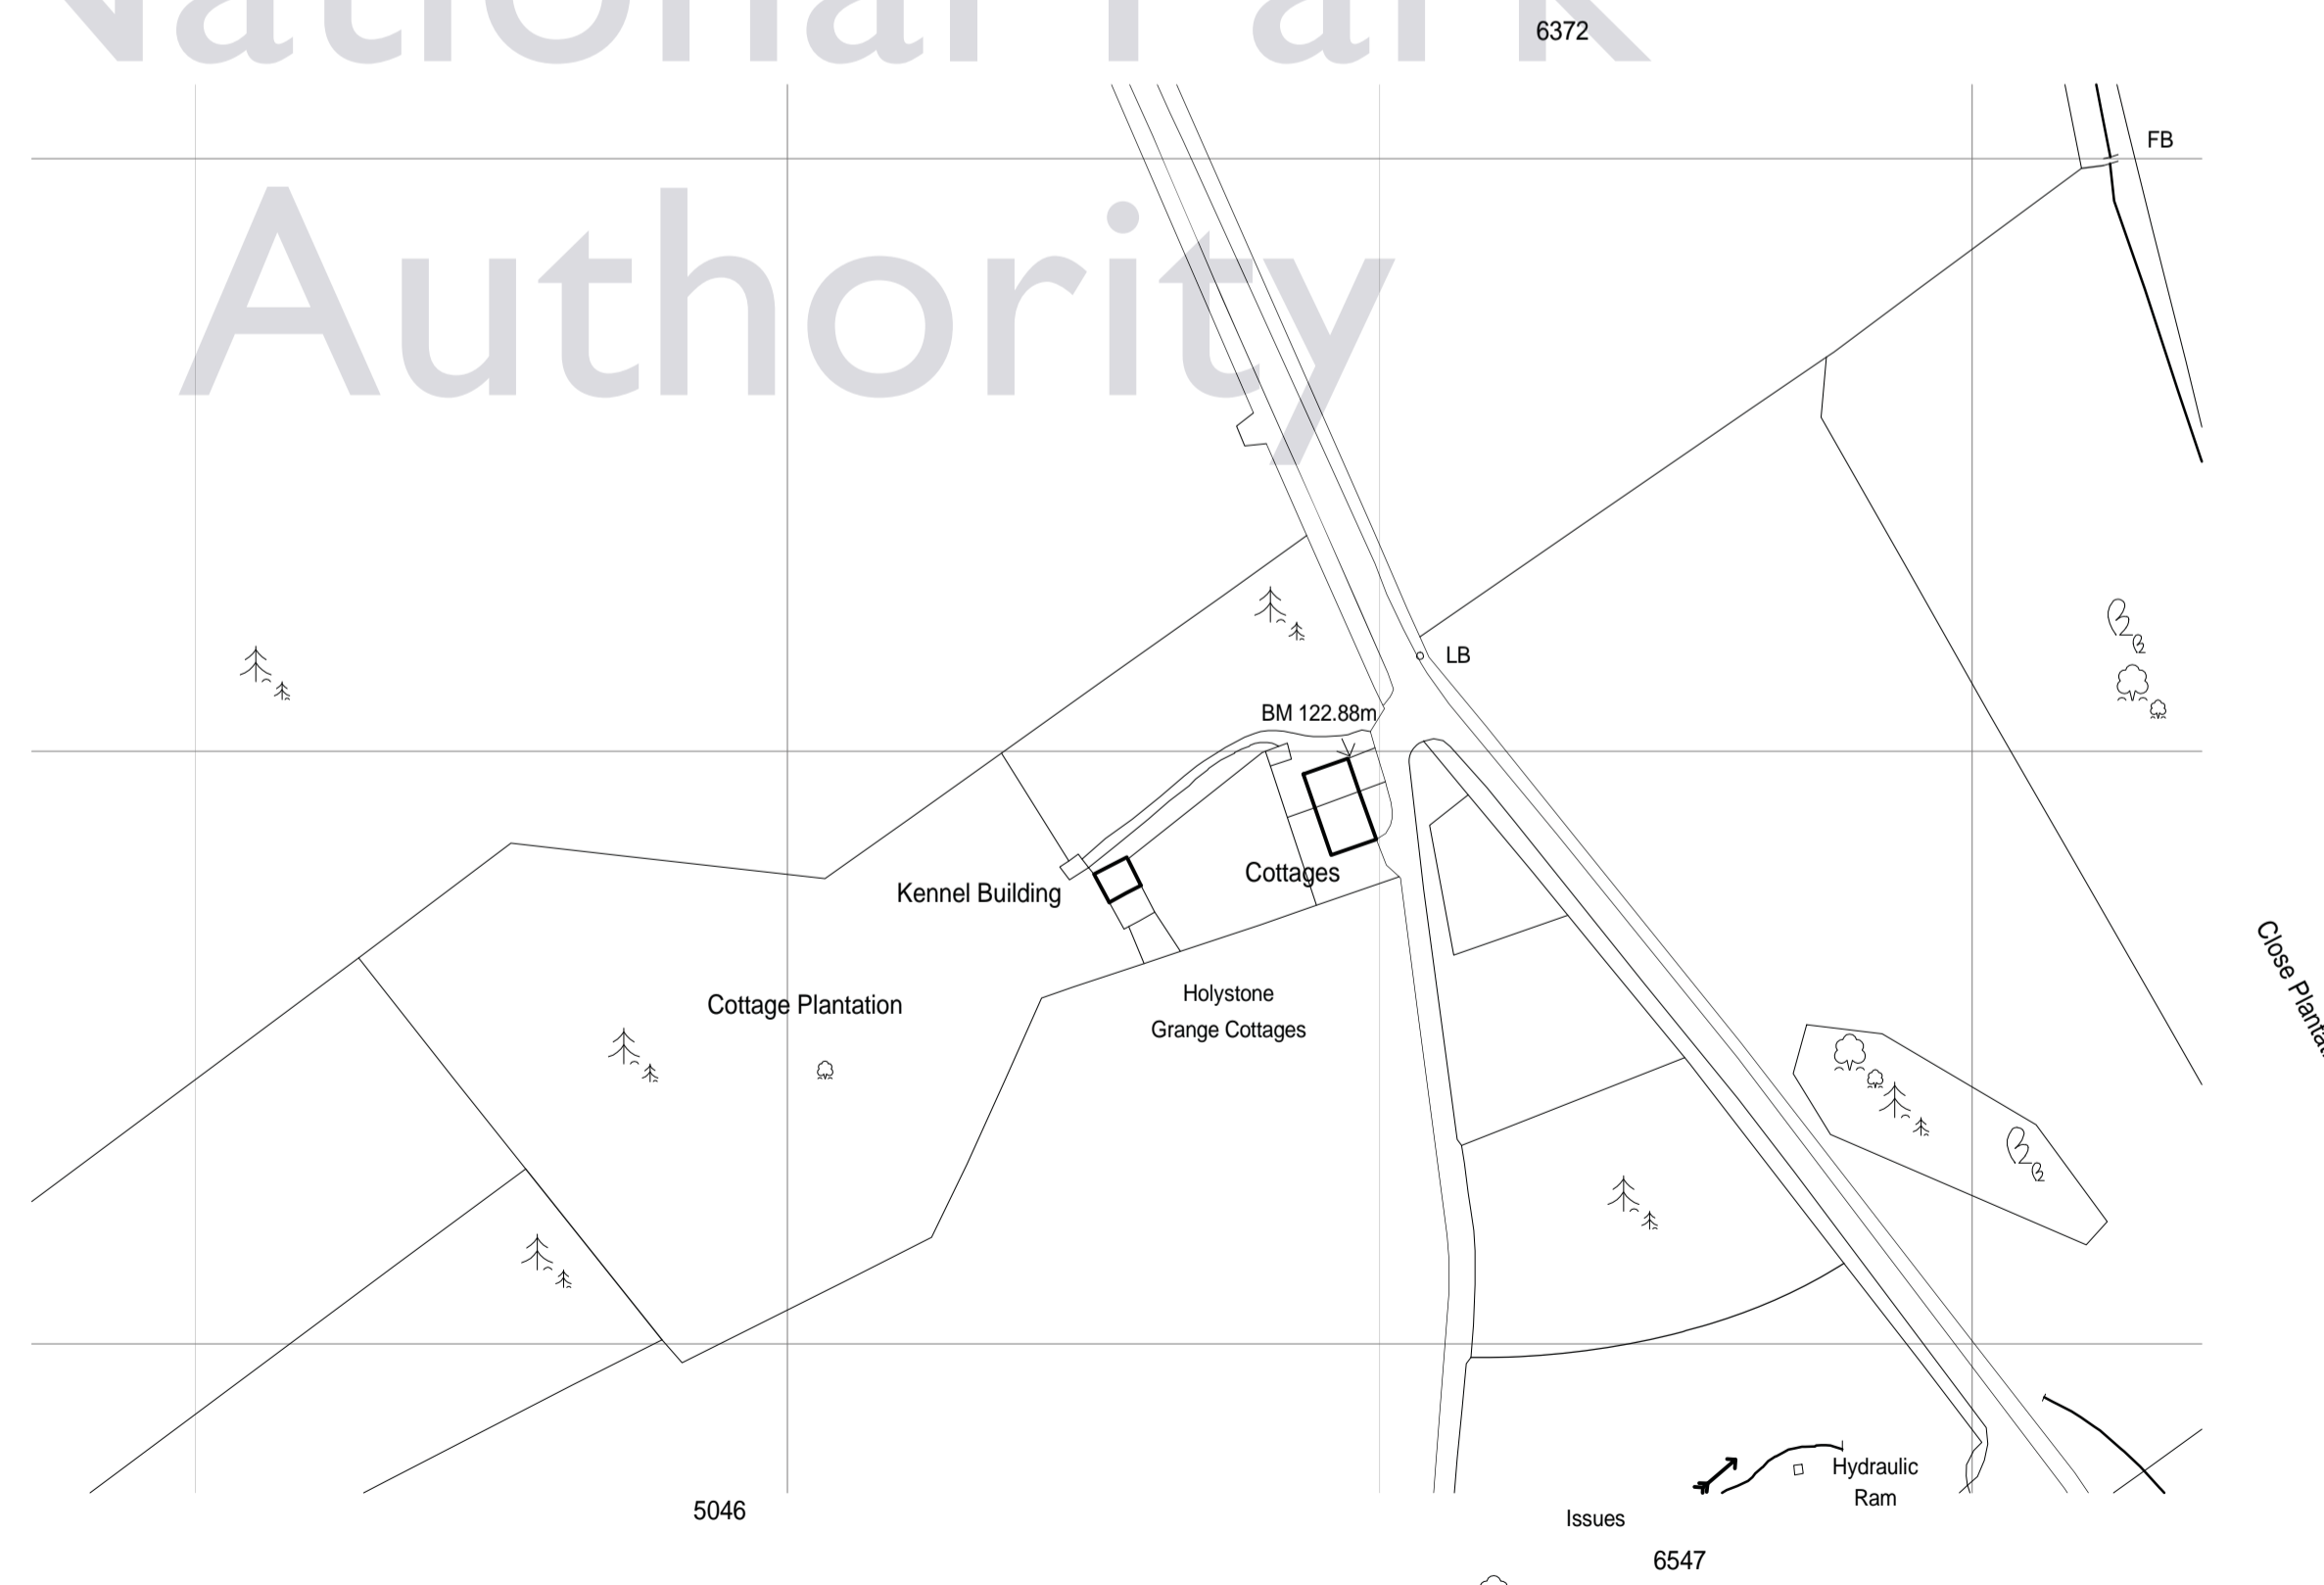

Michael Rathbone ABEng
Architectural & Surveying
 5 Church Hill, Chatton
 Alnwick, NE66 5PY
 01668 215227
 07796 071743
 michael@mrd.wanadoo.co.uk

Building PROPOSED CHANGE OF USE FROM KENNELS TO
 HOLIDAY ACCOMMODATION
 1 & 2 HOLYSTONE GRANGE COTTAGES
 MORPETH, NORTHUMBERLAND, NE65 7AN
 Dwg Title EXISTING PLANS & ELEVATIONS

Scale	1:50 @ A1 1:100 @ A3	Copyright ©	2014
Arch	U Mech U Elect U	Issue	1
Initial Creation Date	APRIL 2014	Revision	0
Sheet	3	Dwg. No.	47/14