



The contractor is to check and verify all building and site dimensions, levels and sewer invert levels at connection points before commencing work. This drawing is to be read with and checked against structural and specialist drawings provided for the work. The contractor is to comply in all respects with the current Building Regulations whether specifically stated on the drawings or not. This drawing and the building works depicted are the copyright of Tims Morris Ltd and may not be reproduced except by permission.

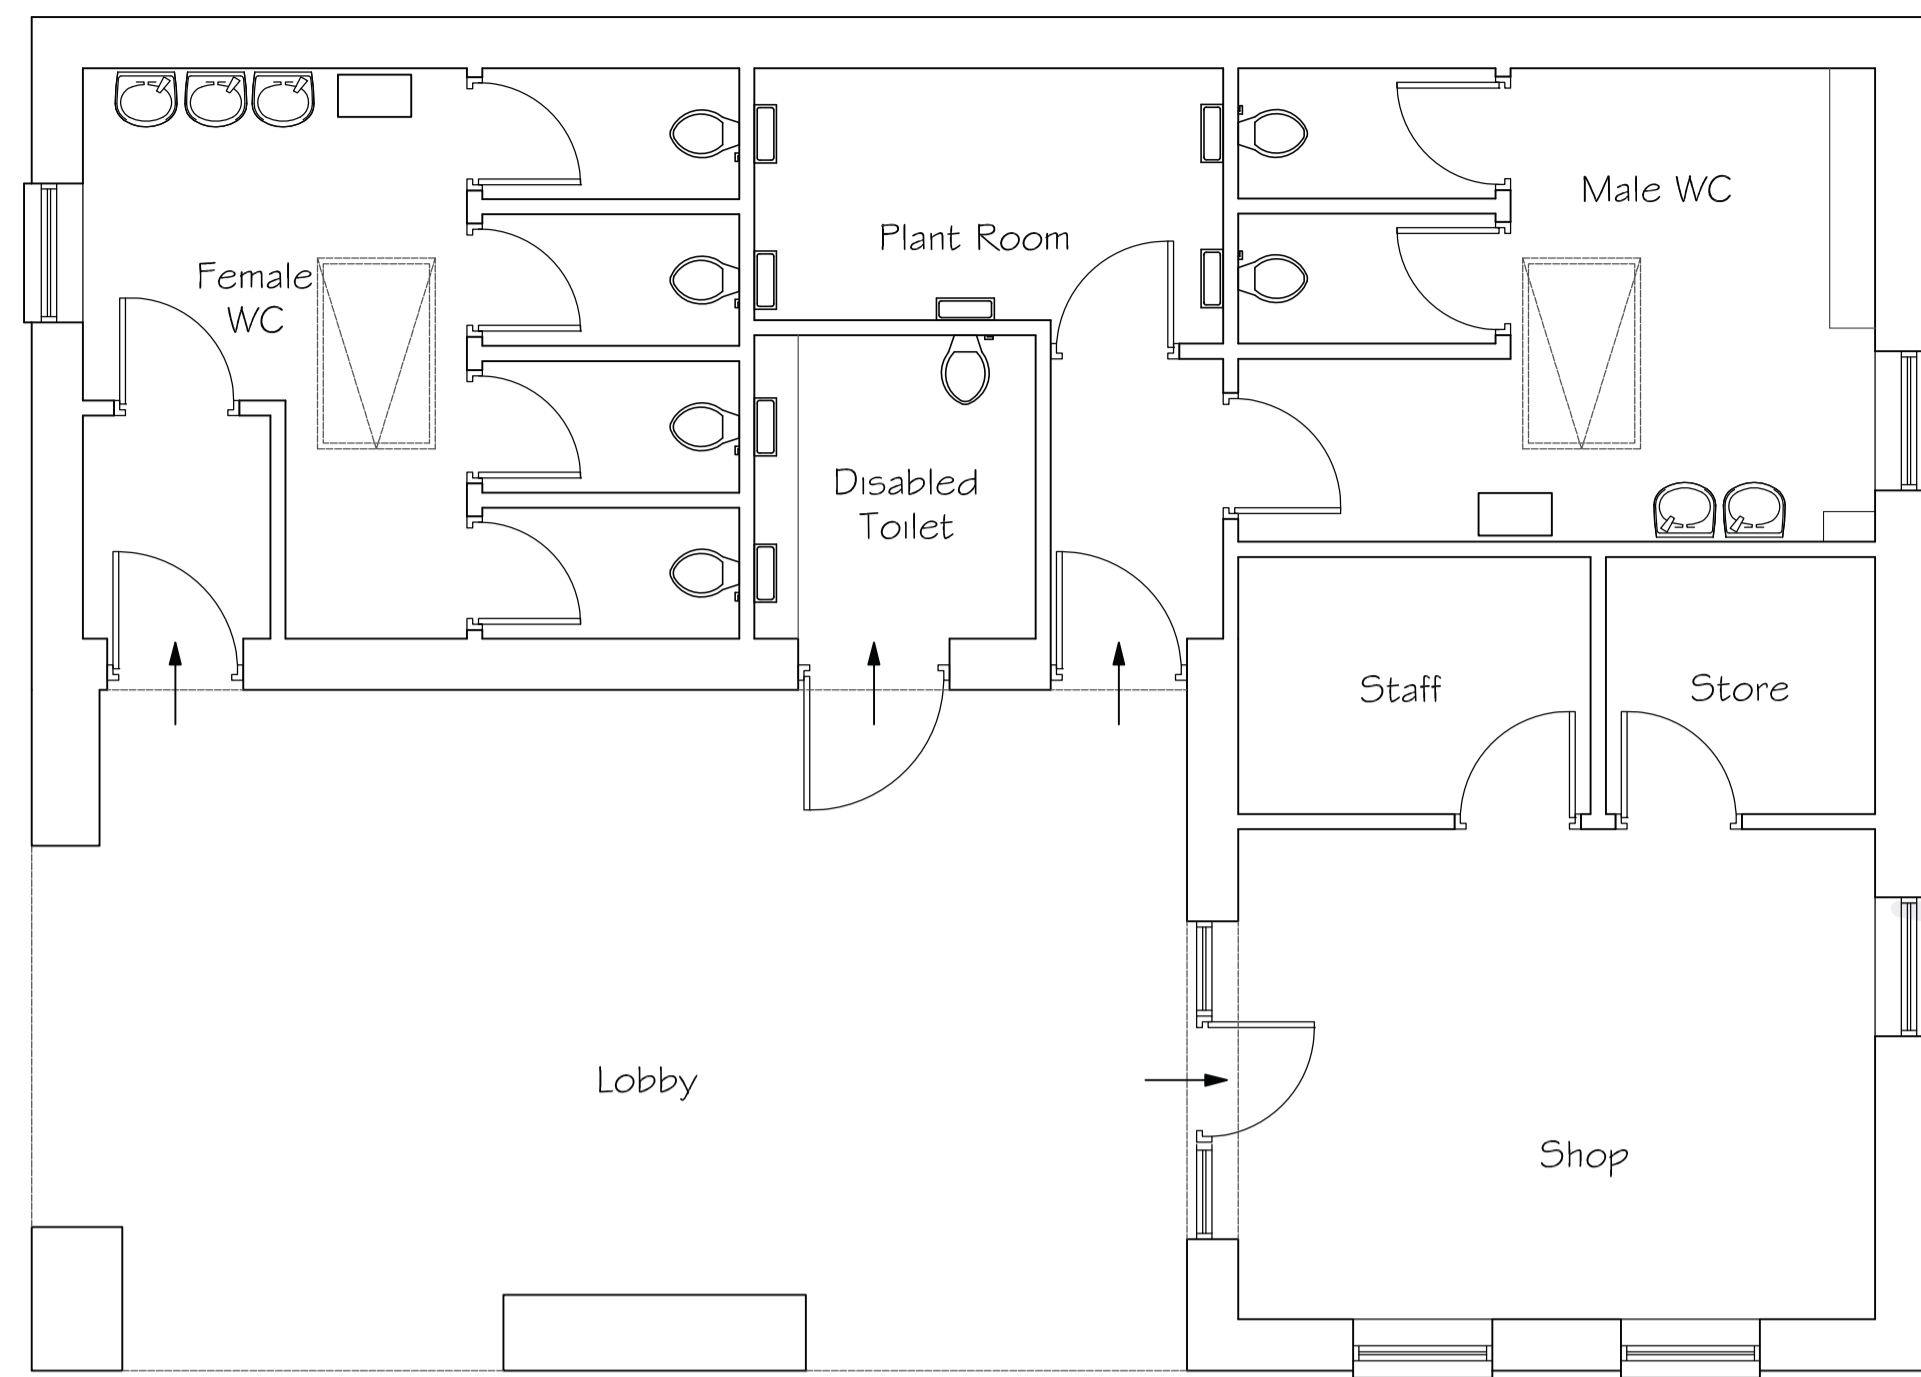


EXISTING FLOOR PLAN
scale 1:50

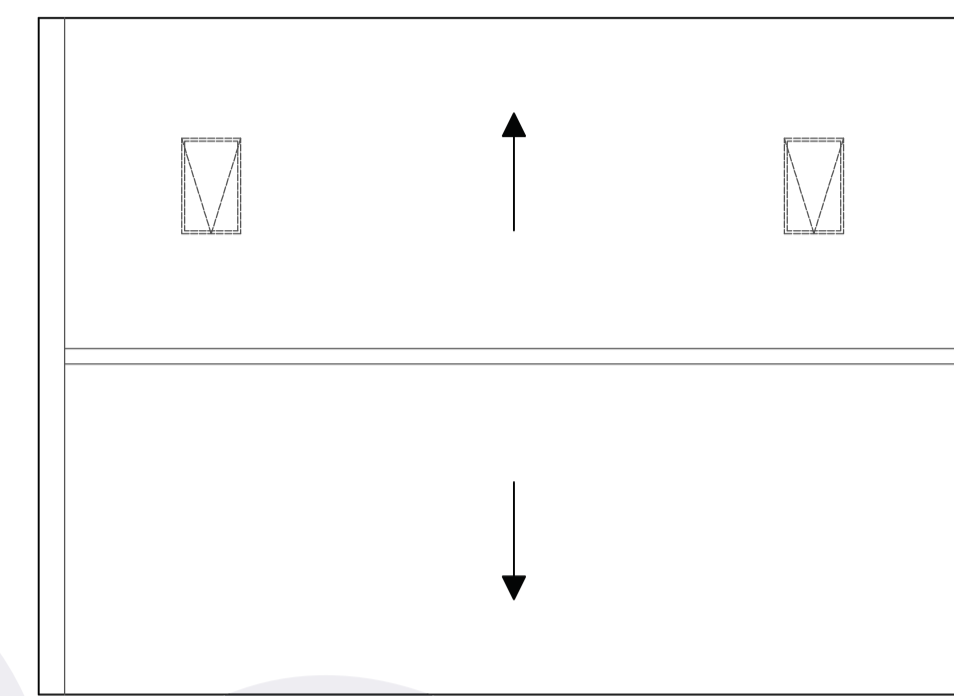


EXISTING ROOF PLAN
scale 1:50




Northumberland
National Park
Authority

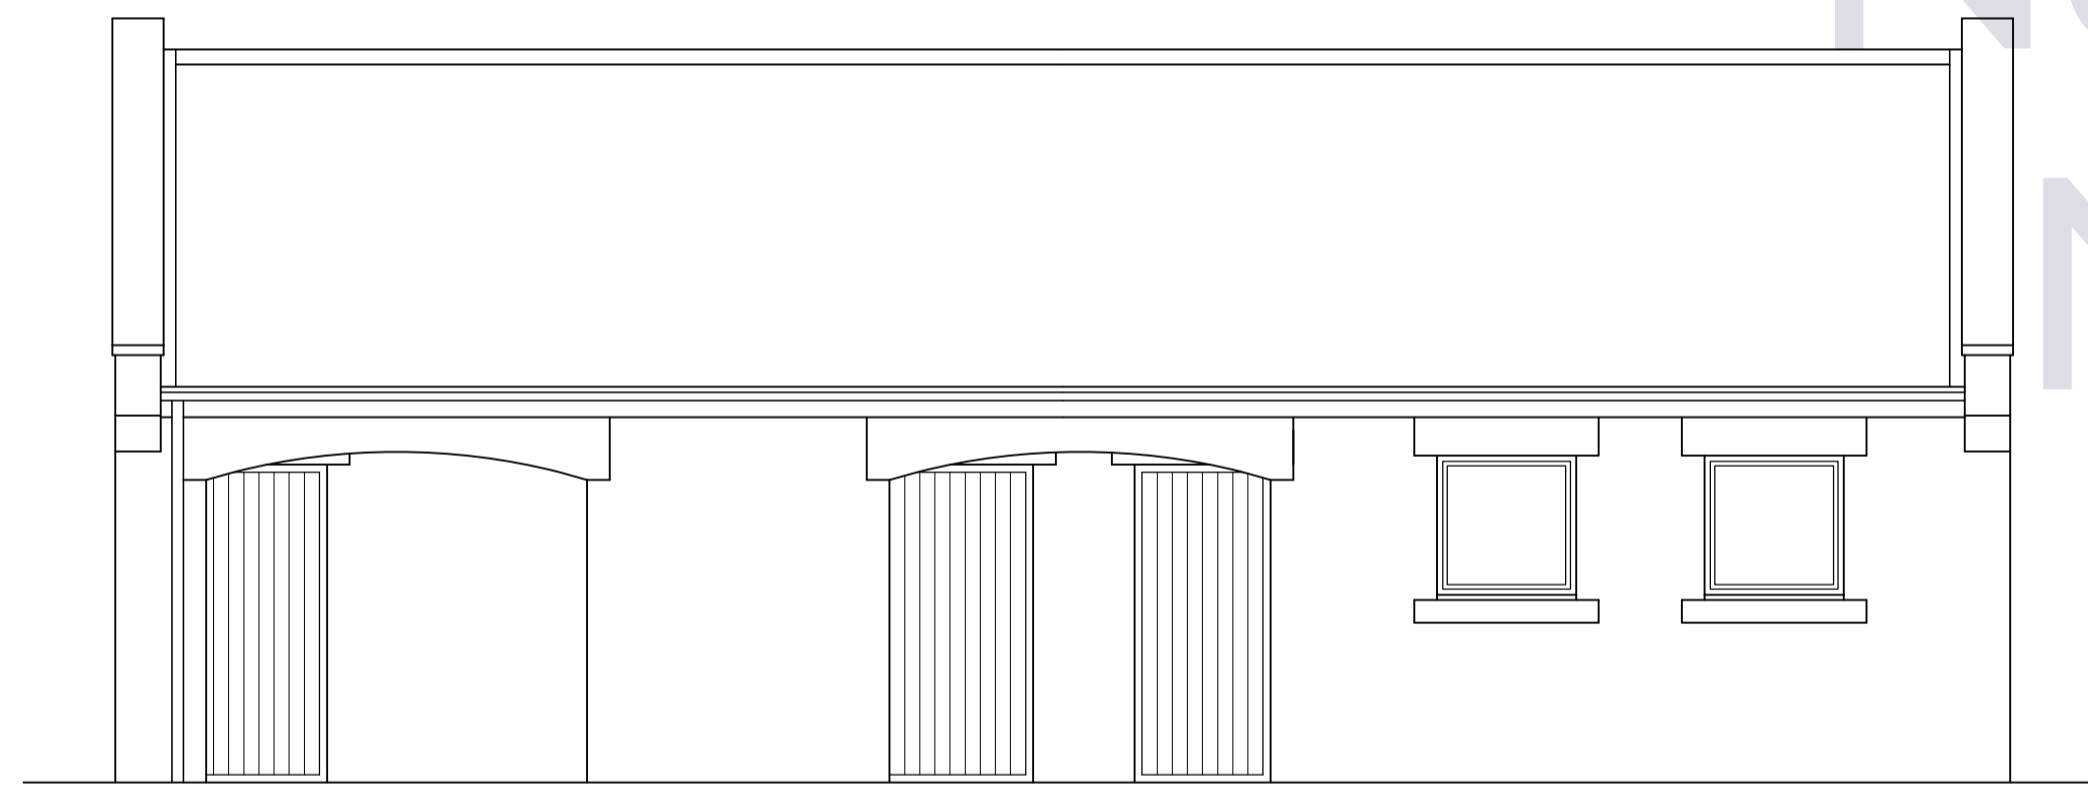


EXISTING NORTH ELEVATION
scale 1:50

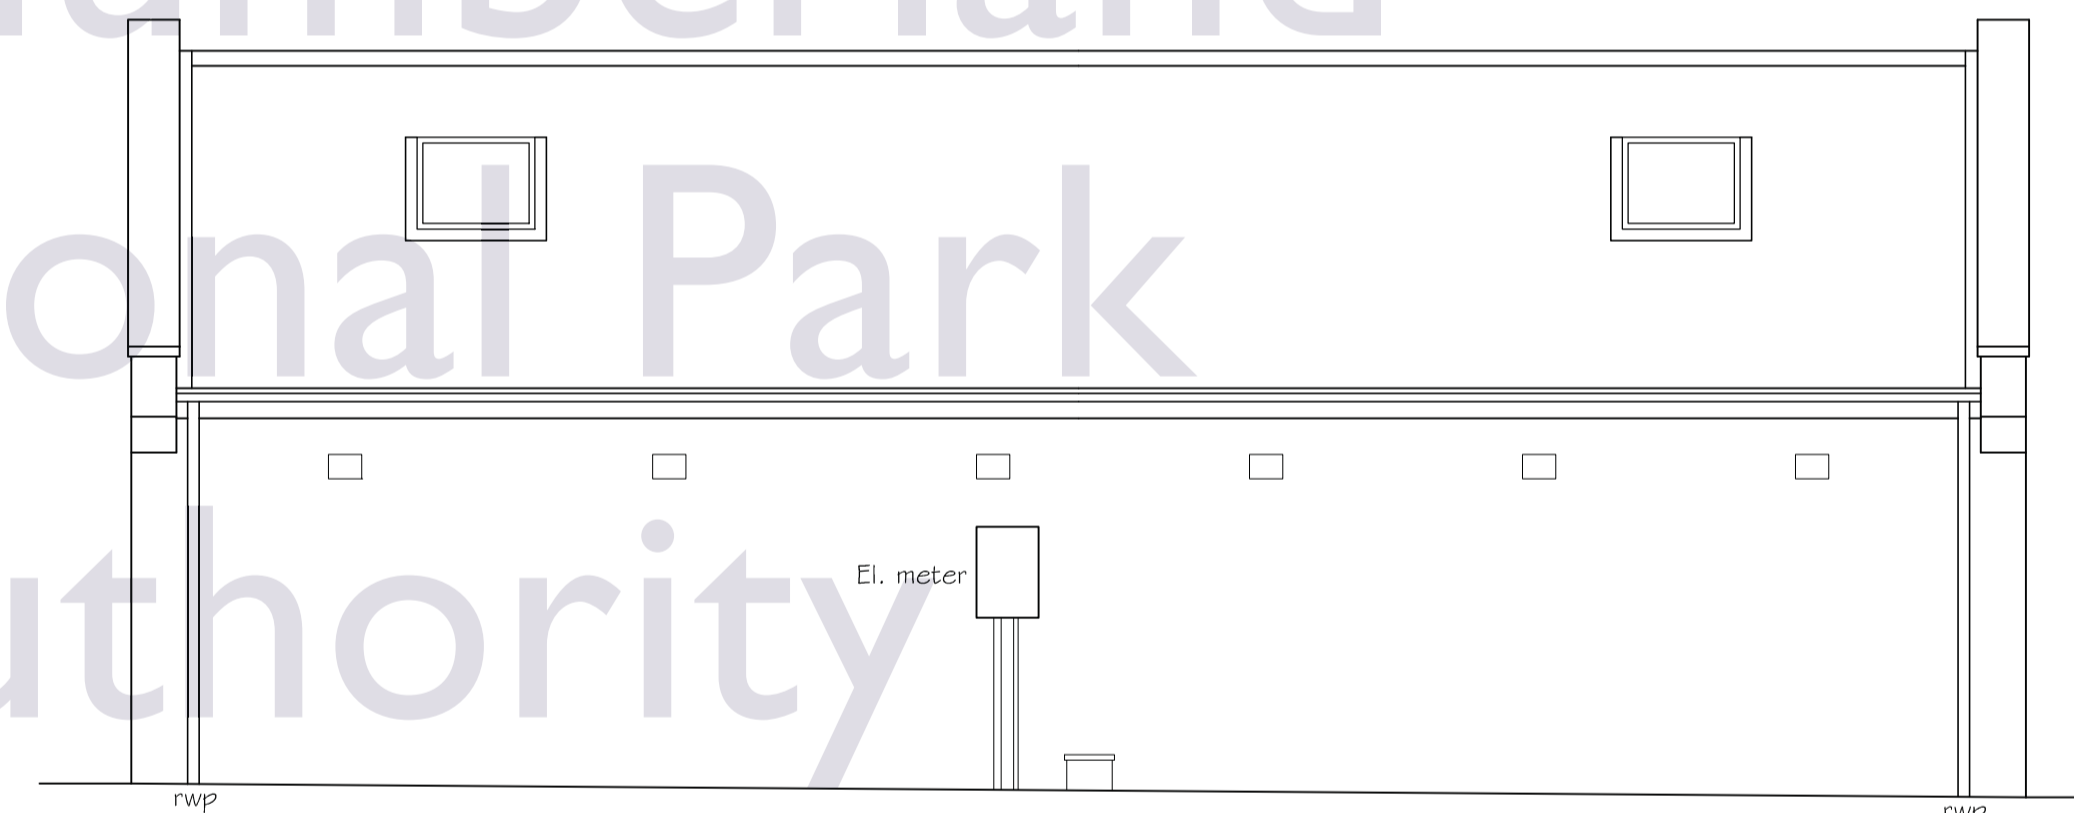

EXISTING SOUTH ELEVATION
scale 1:50

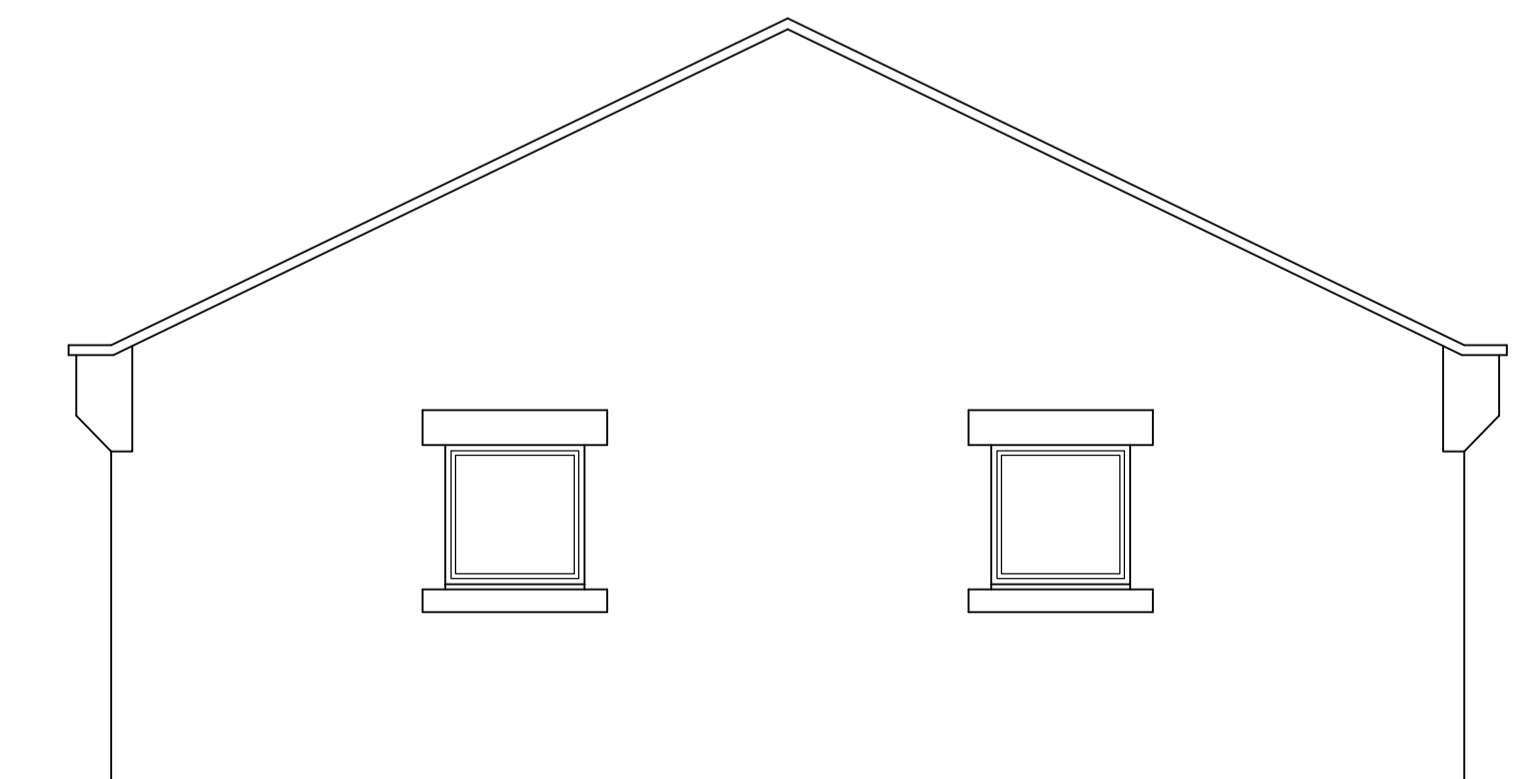

EXISTING WEST ELEVATION
scale 1:50

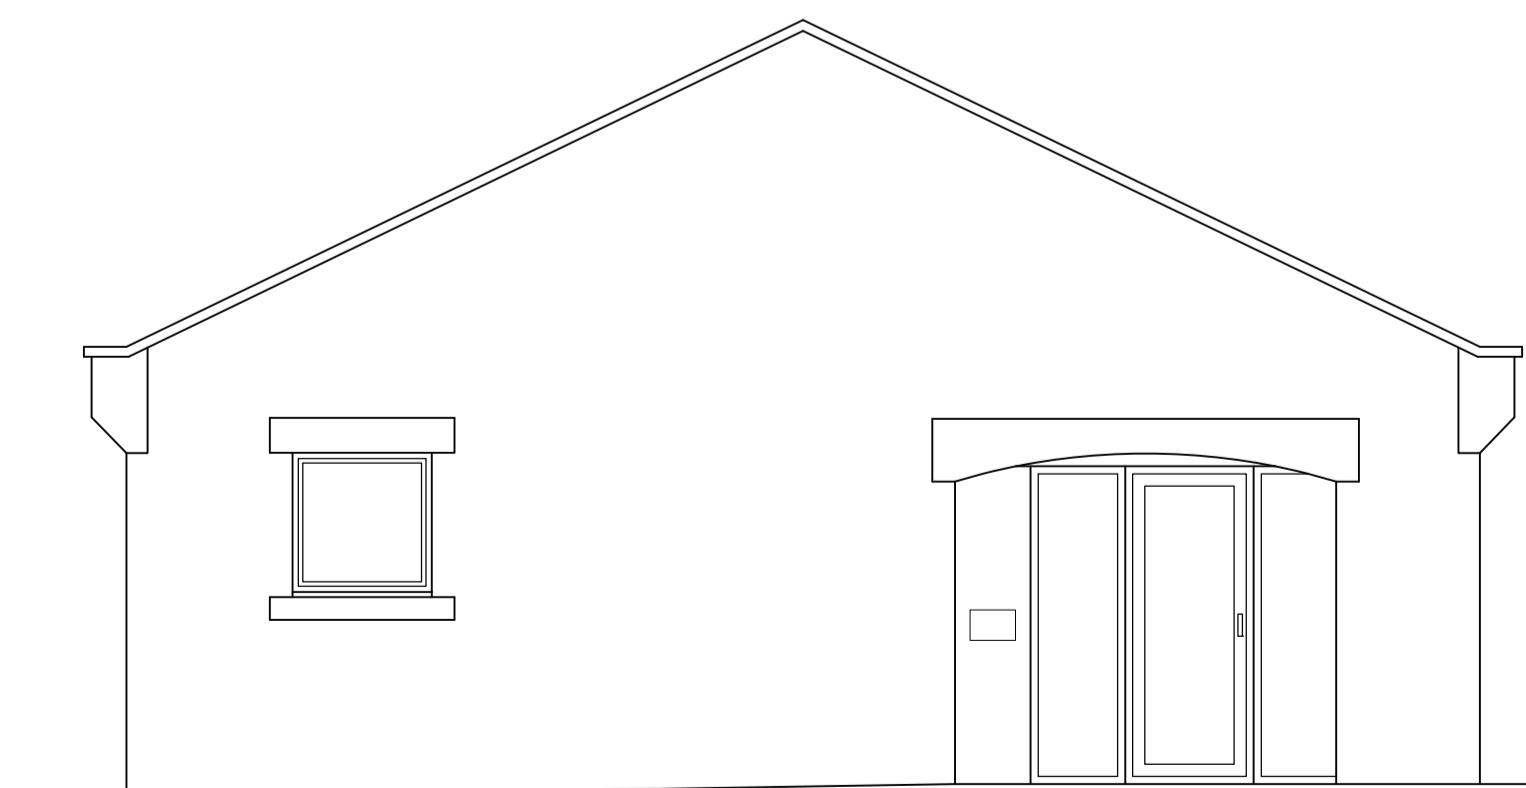

EXISTING EAST ELEVATION
scale 1:50

Client. Northumberland National Park Authority		
Project. Walltown Craggs Visitors Centre		
Drawing Title. Existing Floor Plans & Elevations		
 <p>T 01434 606 500 F 01434 607 100 E enquiries@timsorris.co.uk Tims Morris Ltd 1a Meal Market Hexham Northumberland NE46 1NF</p>		
Scale 1:50	Drawn By KM	Drwg No. 140040-13
Date Aug '14	Revision	