


The contractor is to check and verify all building and site dimensions, levels and sewer invert levels at connection points before commencing work. This drawing is to be read with and checked against structural and specialist drawings provided for the work. The contractor is to comply in all respects with the current Building Regulations whether specifically stated on the drawings or not. This drawing and the building works depicted are the copyright of Tims Morris Ltd and may not be reproduced except by permission.

New slated roof covering to picnic shelter

NNPA Manifestation to glazing for Building Regulation compliance etc

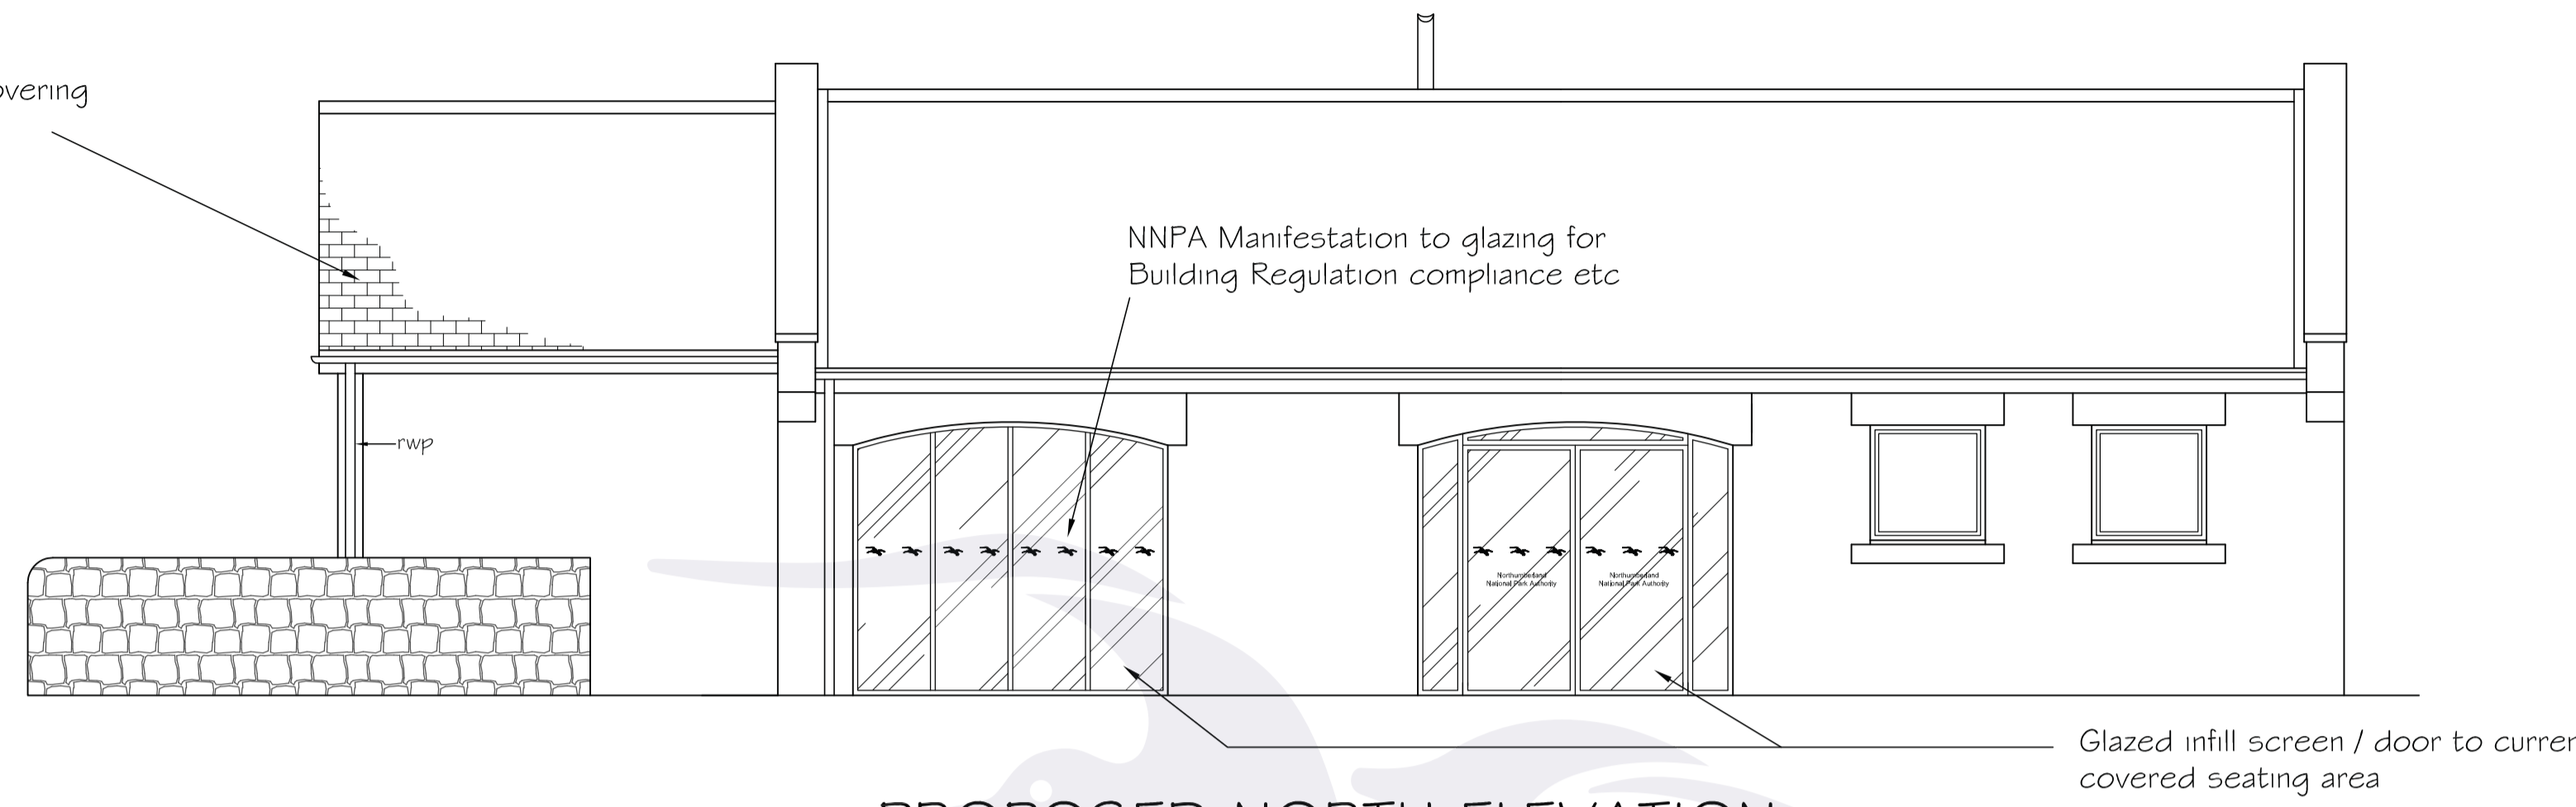

PROPOSED NORTH ELEVATION
scale 1:50


Materials & Finishes Schedule:

Seating Picnic Canopy
Structure - Oak framed roof & truss & column supports
Roof Covering - Natural Slate & clay ridge tiles to match existing
Drainage - UPVC RWG's to match existing
Perimeter Wall - Wet bedded & pointed natural stone Boundary wall with round copings

Rear Covered Porch
Structure - Timber framed (oak) rafters / wall plate & column support
Roof Covering - Corrugated cement ("Anthracite Grey" colour) roof covering with acrylic rooflights
Drainage - UPVC RWG's to match existing

WC / Cafe Block
Doors - Timber T&G finished doors with stain finish to match existing
Windows / Screens - Timber with stain finish to match existing. Glazing with NNPA logo manifestation
Rooflights - Finish to match existing
Flue Pipe - Black stove enamelled finish
Paving - Flagstone (concrete) to match existing


New stove flue pipe to wood burning stove in visitors centre

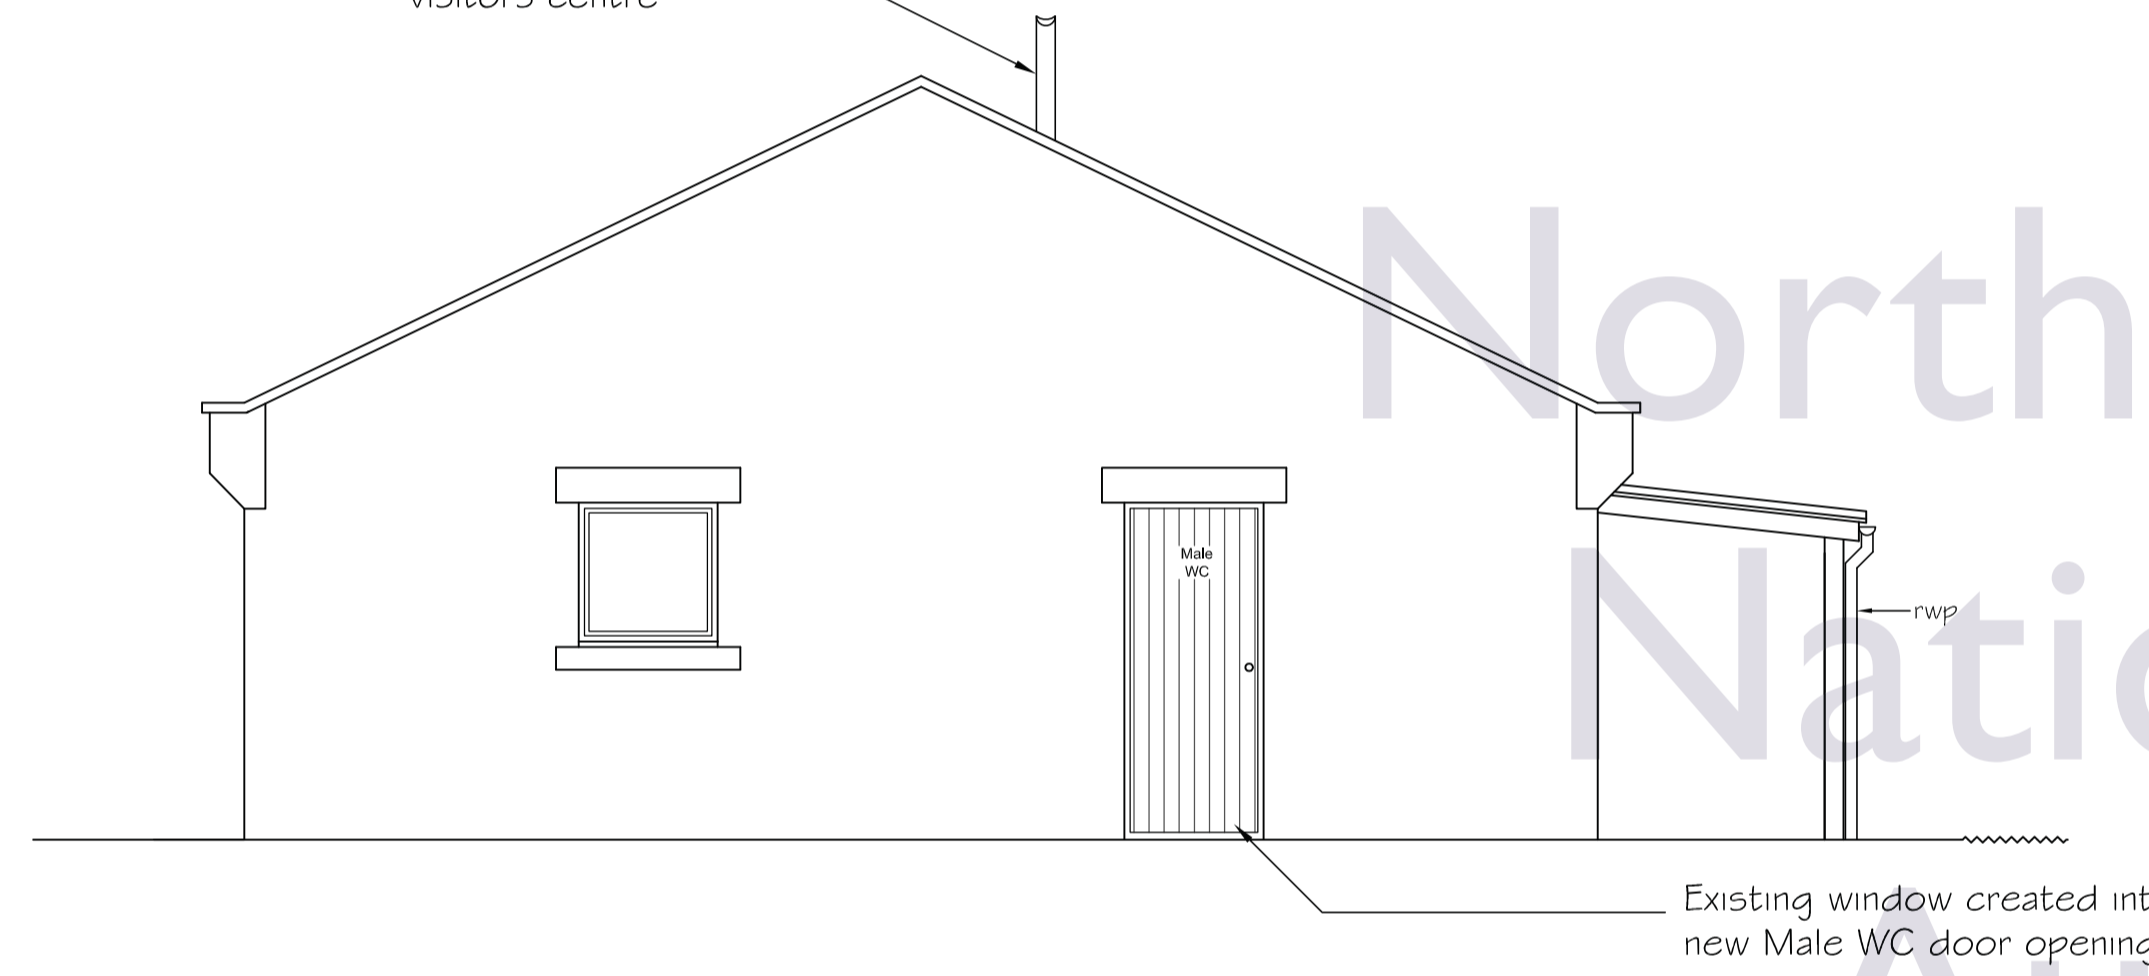

PROPOSED WEST ELEVATION
scale 1:50

Existing window created into new Disabled WC door opening

Timber framed & supported roof structure with T&G close boarded finish internally to soffits

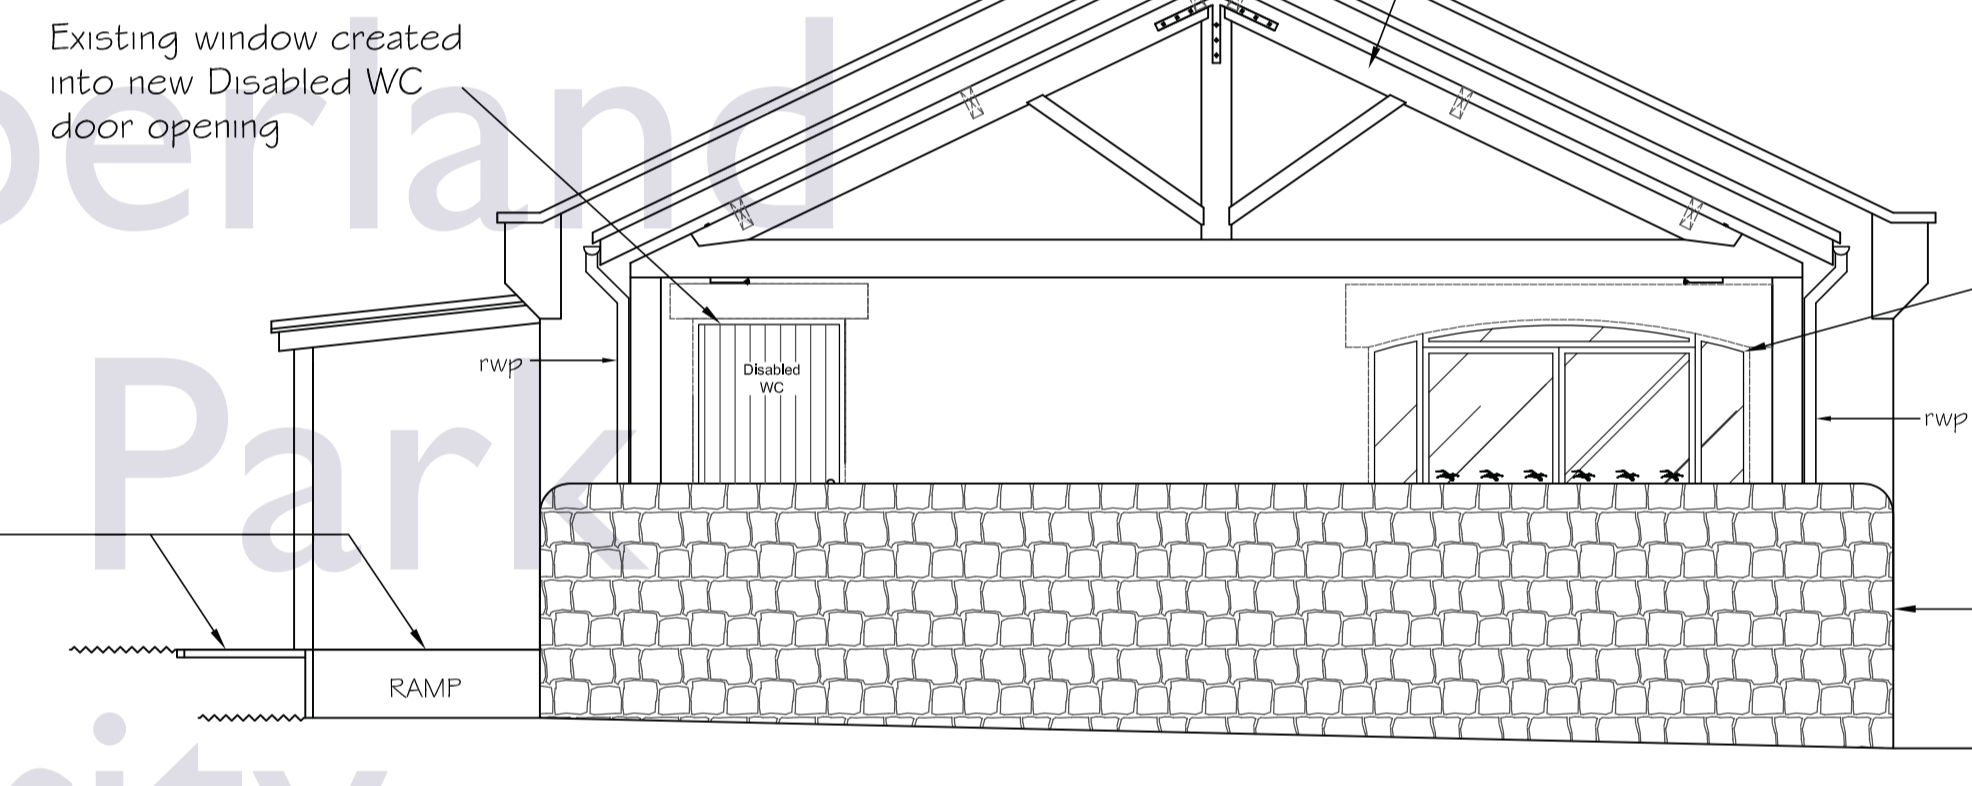

PROPOSED EAST ELEVATION
scale 1:50

Galzed door / screen to current covered seating area


New stone wall to perimeter of seating / picnic area with pointed finish & rounded dressed coping stones

New corrugated cement porch covering & timber frame support

New stove flue pipe to Visitors Centre

Additional rooflight added and reduced size incorporated to suit new Female & Disabled WC's

New slated roof covering to picnic shelter

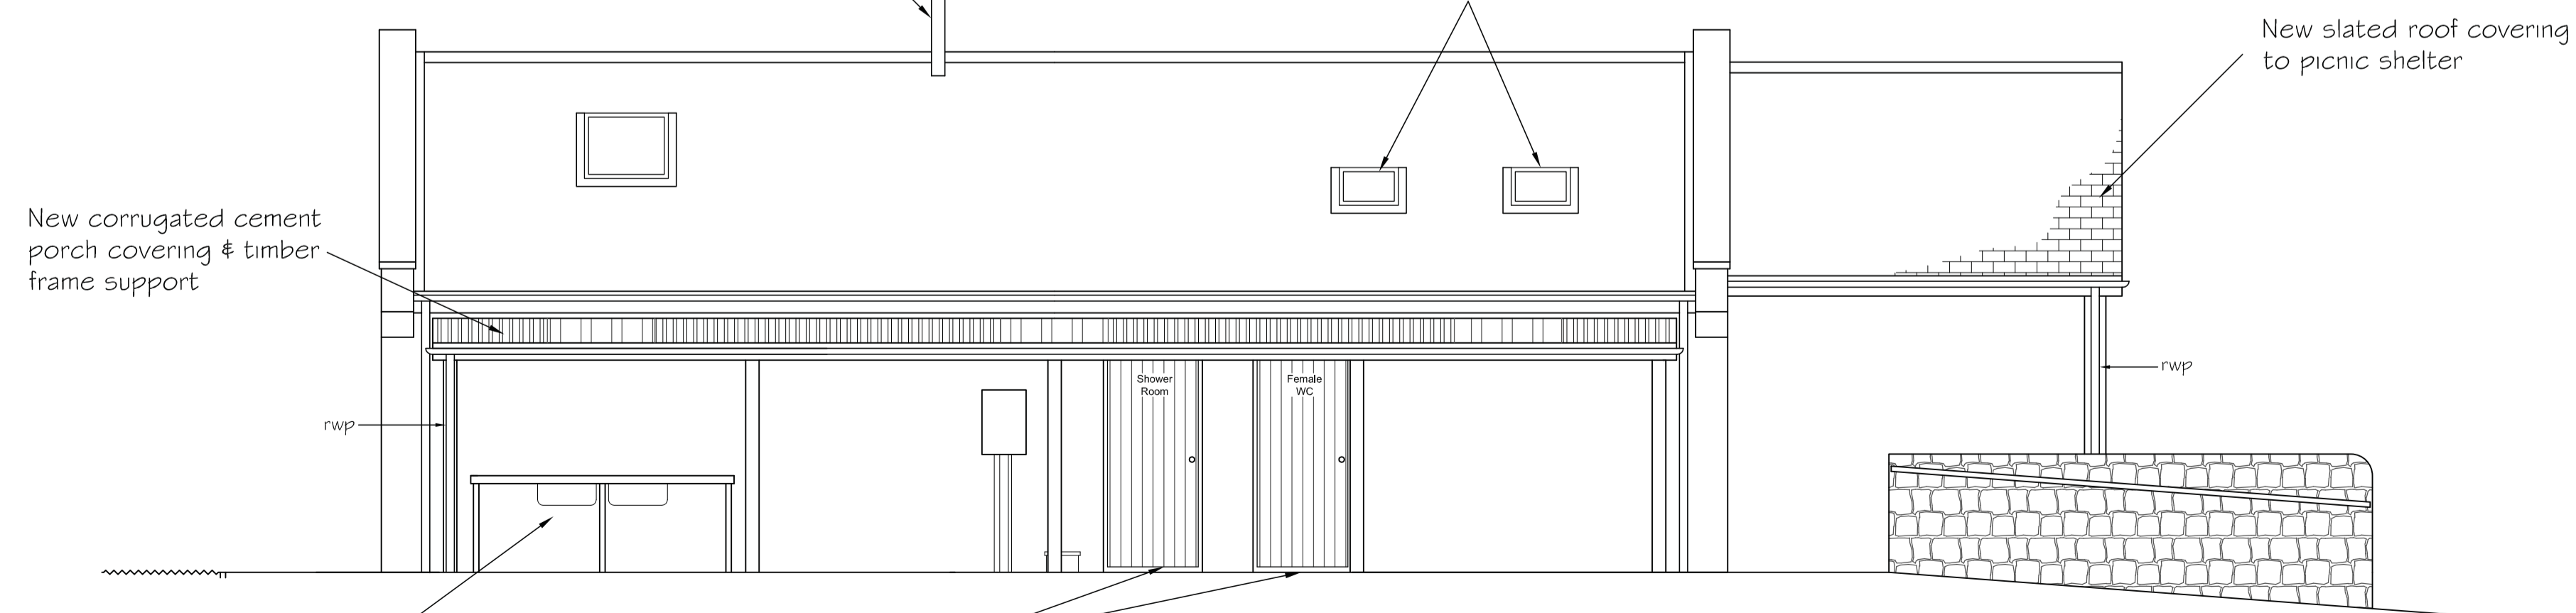

New Stainless steel Utensil washing up sinks / area under porch

New door openings to Showers / Female WC

PROPOSED SOUTH ELEVATION
scale 1:50

Client. Northumberland National Park Authority		
Project. Walltown Craggs Visitors Centre		
Drawing Title. Proposed Elevations		
		
<p>T 01434 606 500 F 01434 607 100 E enquiries@timsorris.co.uk</p> <p>Tims Morris Ltd 1a Meal Market Hexham Northumberland NE46 1NF</p>		
Scale 1:50	Drawn By KM	Drwg No. 140040-15
Date Aug '14	Revision	