


NOTES




NORTH EAST ELEVATION


Brick infill to partially built up openings with timber window frame in upper section.

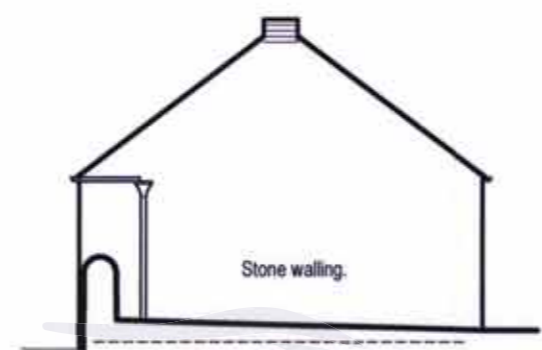

SOUTH EAST ELEVATION


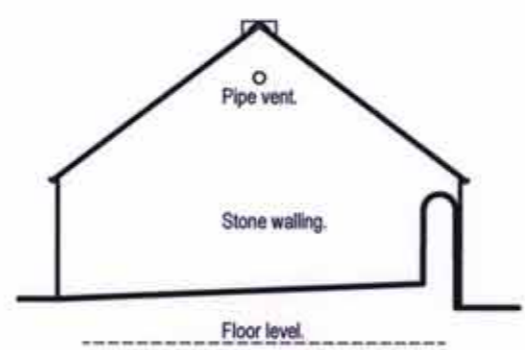


NORTH ELEVATION

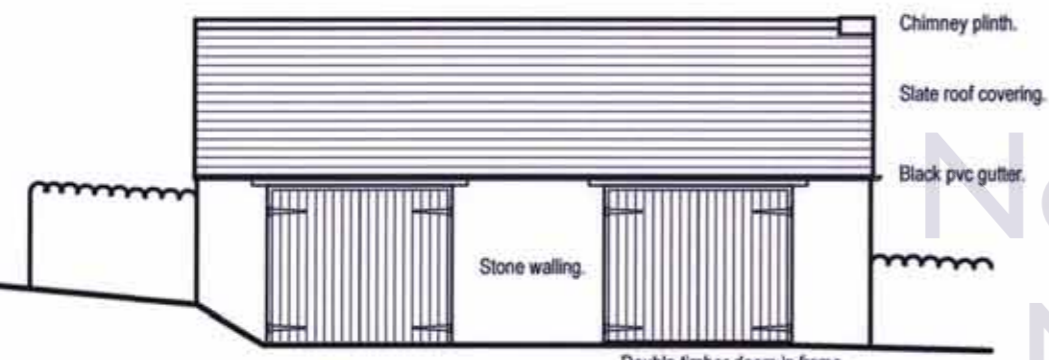


SOUTH WEST ELEVATION

Double timber doors in frame. Timber lintel over.

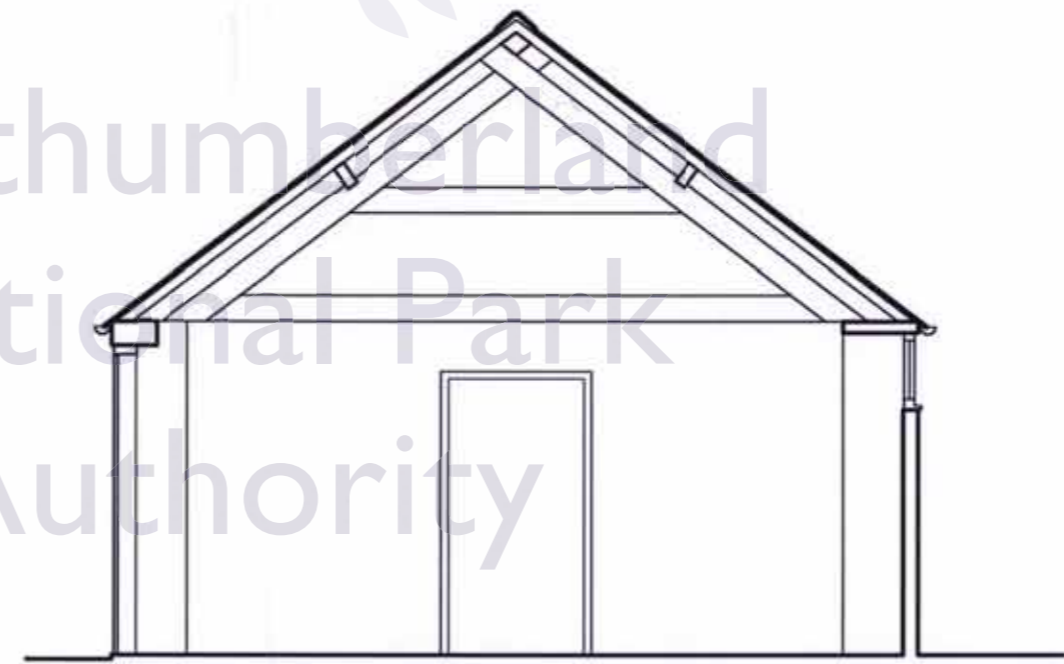 

TYPICAL SECTION

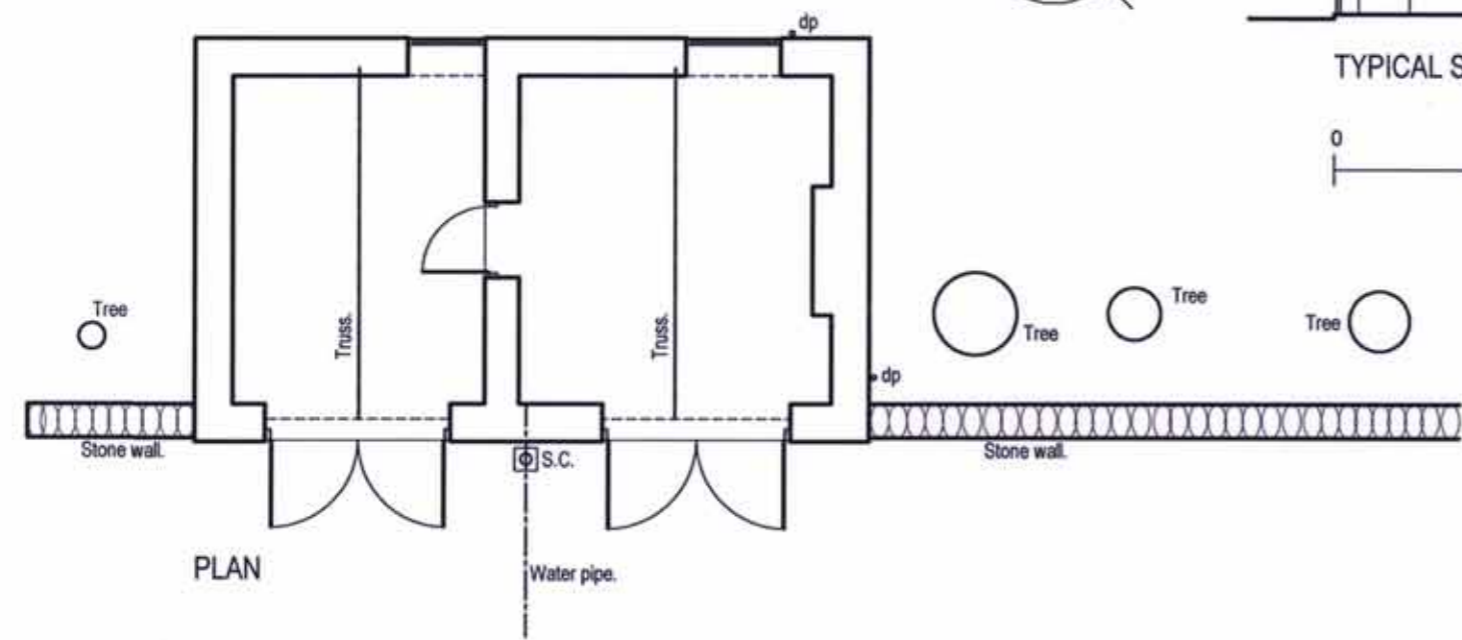

PLAN

PROJECT  
CONVERSION OF BUILDING  
WESTNEWTON FARM  
WOOLER  
NE71 6XJ

CLIENT  
WESTNEWTON ESTATE

TITLE  
SURVEY DRAWING



**SMITHSGORE**

18-20 Glendale Road, Wooler, NE71 6DW

Telephone: 01668 281611  
Fax: 01668 281113

www.smithsgore.co.uk

SCALE  
1:100, 1:50.

DRAWN I.M.  
DATE JULY 2014

DRAWING NUMBER  
**4990/01**