




NORTH EAST ELEVATION

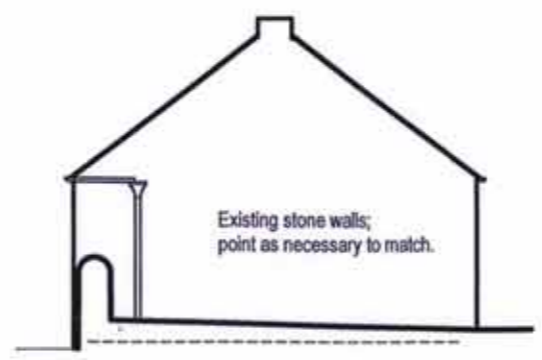


SOUTH EAST ELEVATION

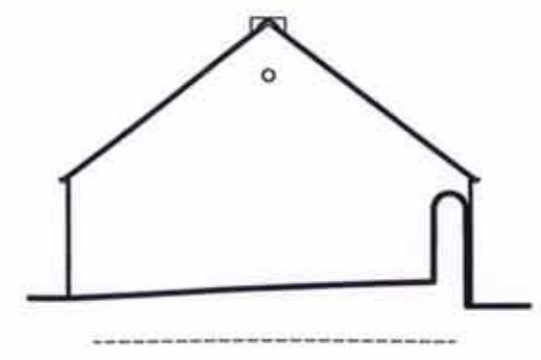

NORTH ELEVATION


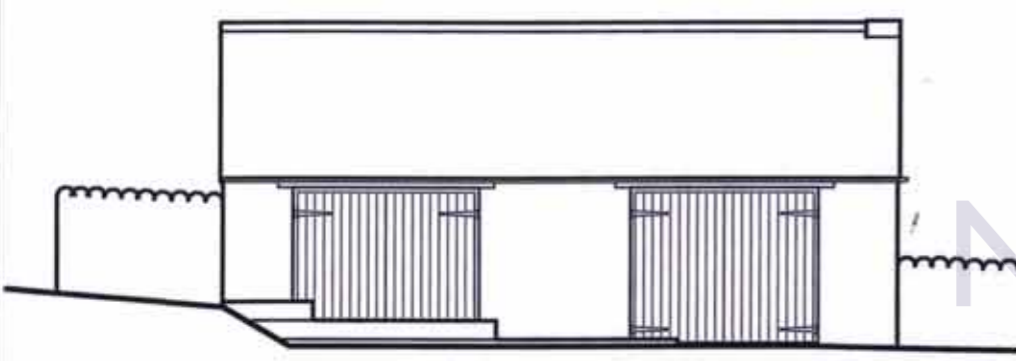


SOUTH WEST ELEVATION
(doors closed)

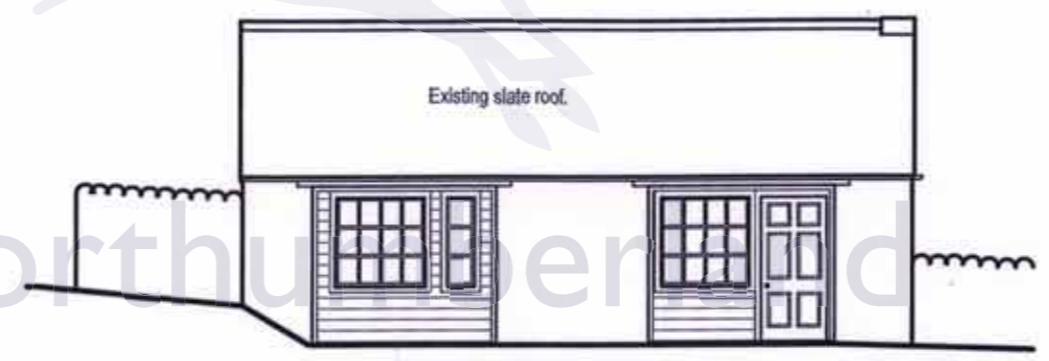

SOUTH WEST ELEVATION
(doors open)

Timber frame infill panels to both existing openings.
Incorporate painted timber windows and doors as shown.
Clad with treated timber weather boarding with cover plates around frames.
Existing timber doors retained, and to close over new infill.

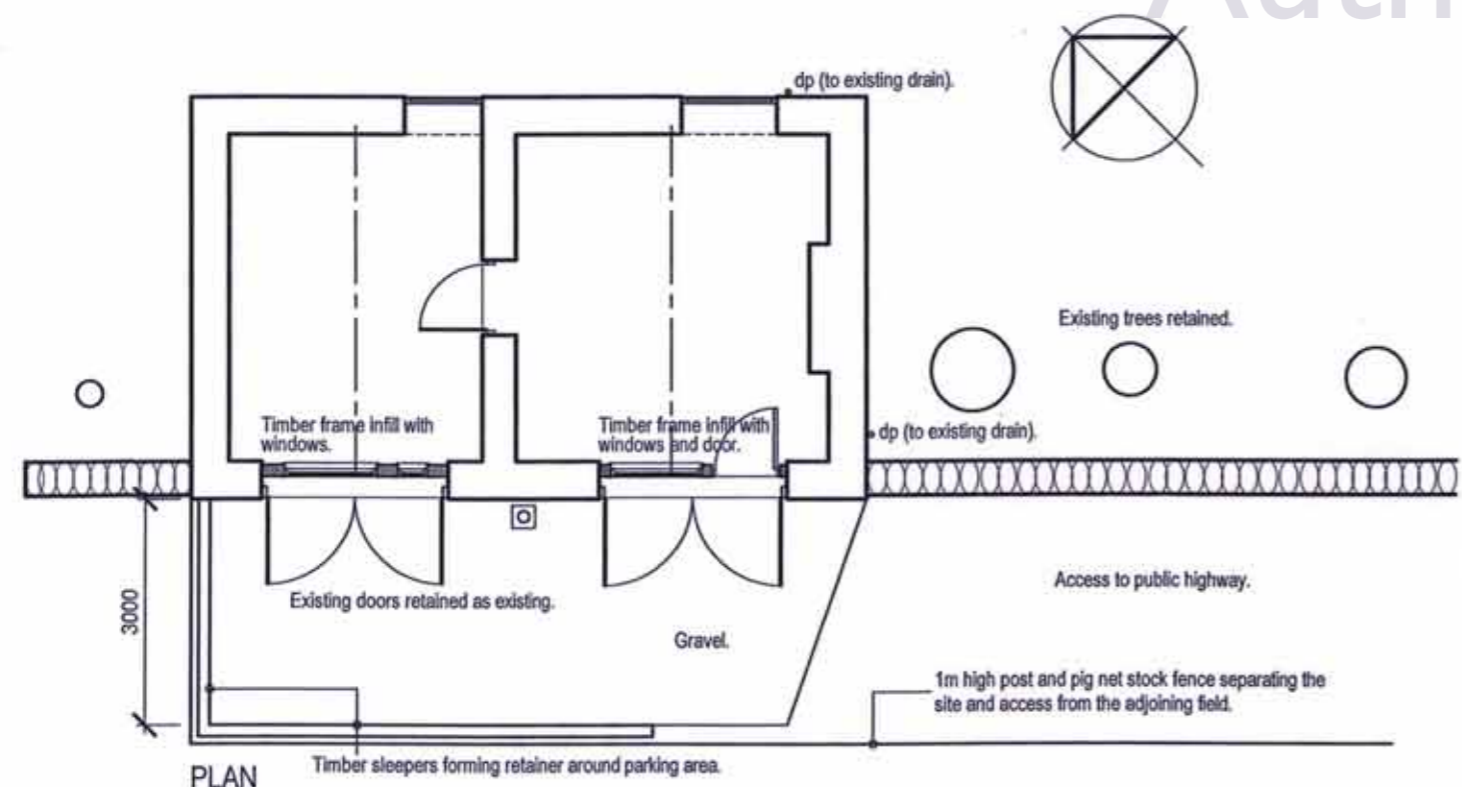 

PLAN

NOTES

PROJECT
CONVERSION OF BUILDING
WESTNEWTON FARM
WOOLER
NE71 6XJ

CLIENT
WESTNEWTON ESTATE

TITLE
PROPOSAL


SMITHSGORE

18-20 Glendale Road, Wooler, NE71 6DW
 Telephone: 01668 281611
 Fax: 01668 281113
www.smithsgore.co.uk

SCALE 1:100 (@A3)	DRAWN I.M. DATE AUGUST 2014
DRAWING NUMBER 4990/04	