



The contractor is to check and verify all building and site dimensions, levels and sewer invert levels at connection points before commencing work. This drawing is to be read with and checked against structural and specialist drawings provided for the work. The contractor is to comply in all respects with the current Building Regulations whether specifically stated on the drawings or not. This drawing and the building works depicted are the copyright of Tims Morris Ltd and may not be reproduced except by permission.

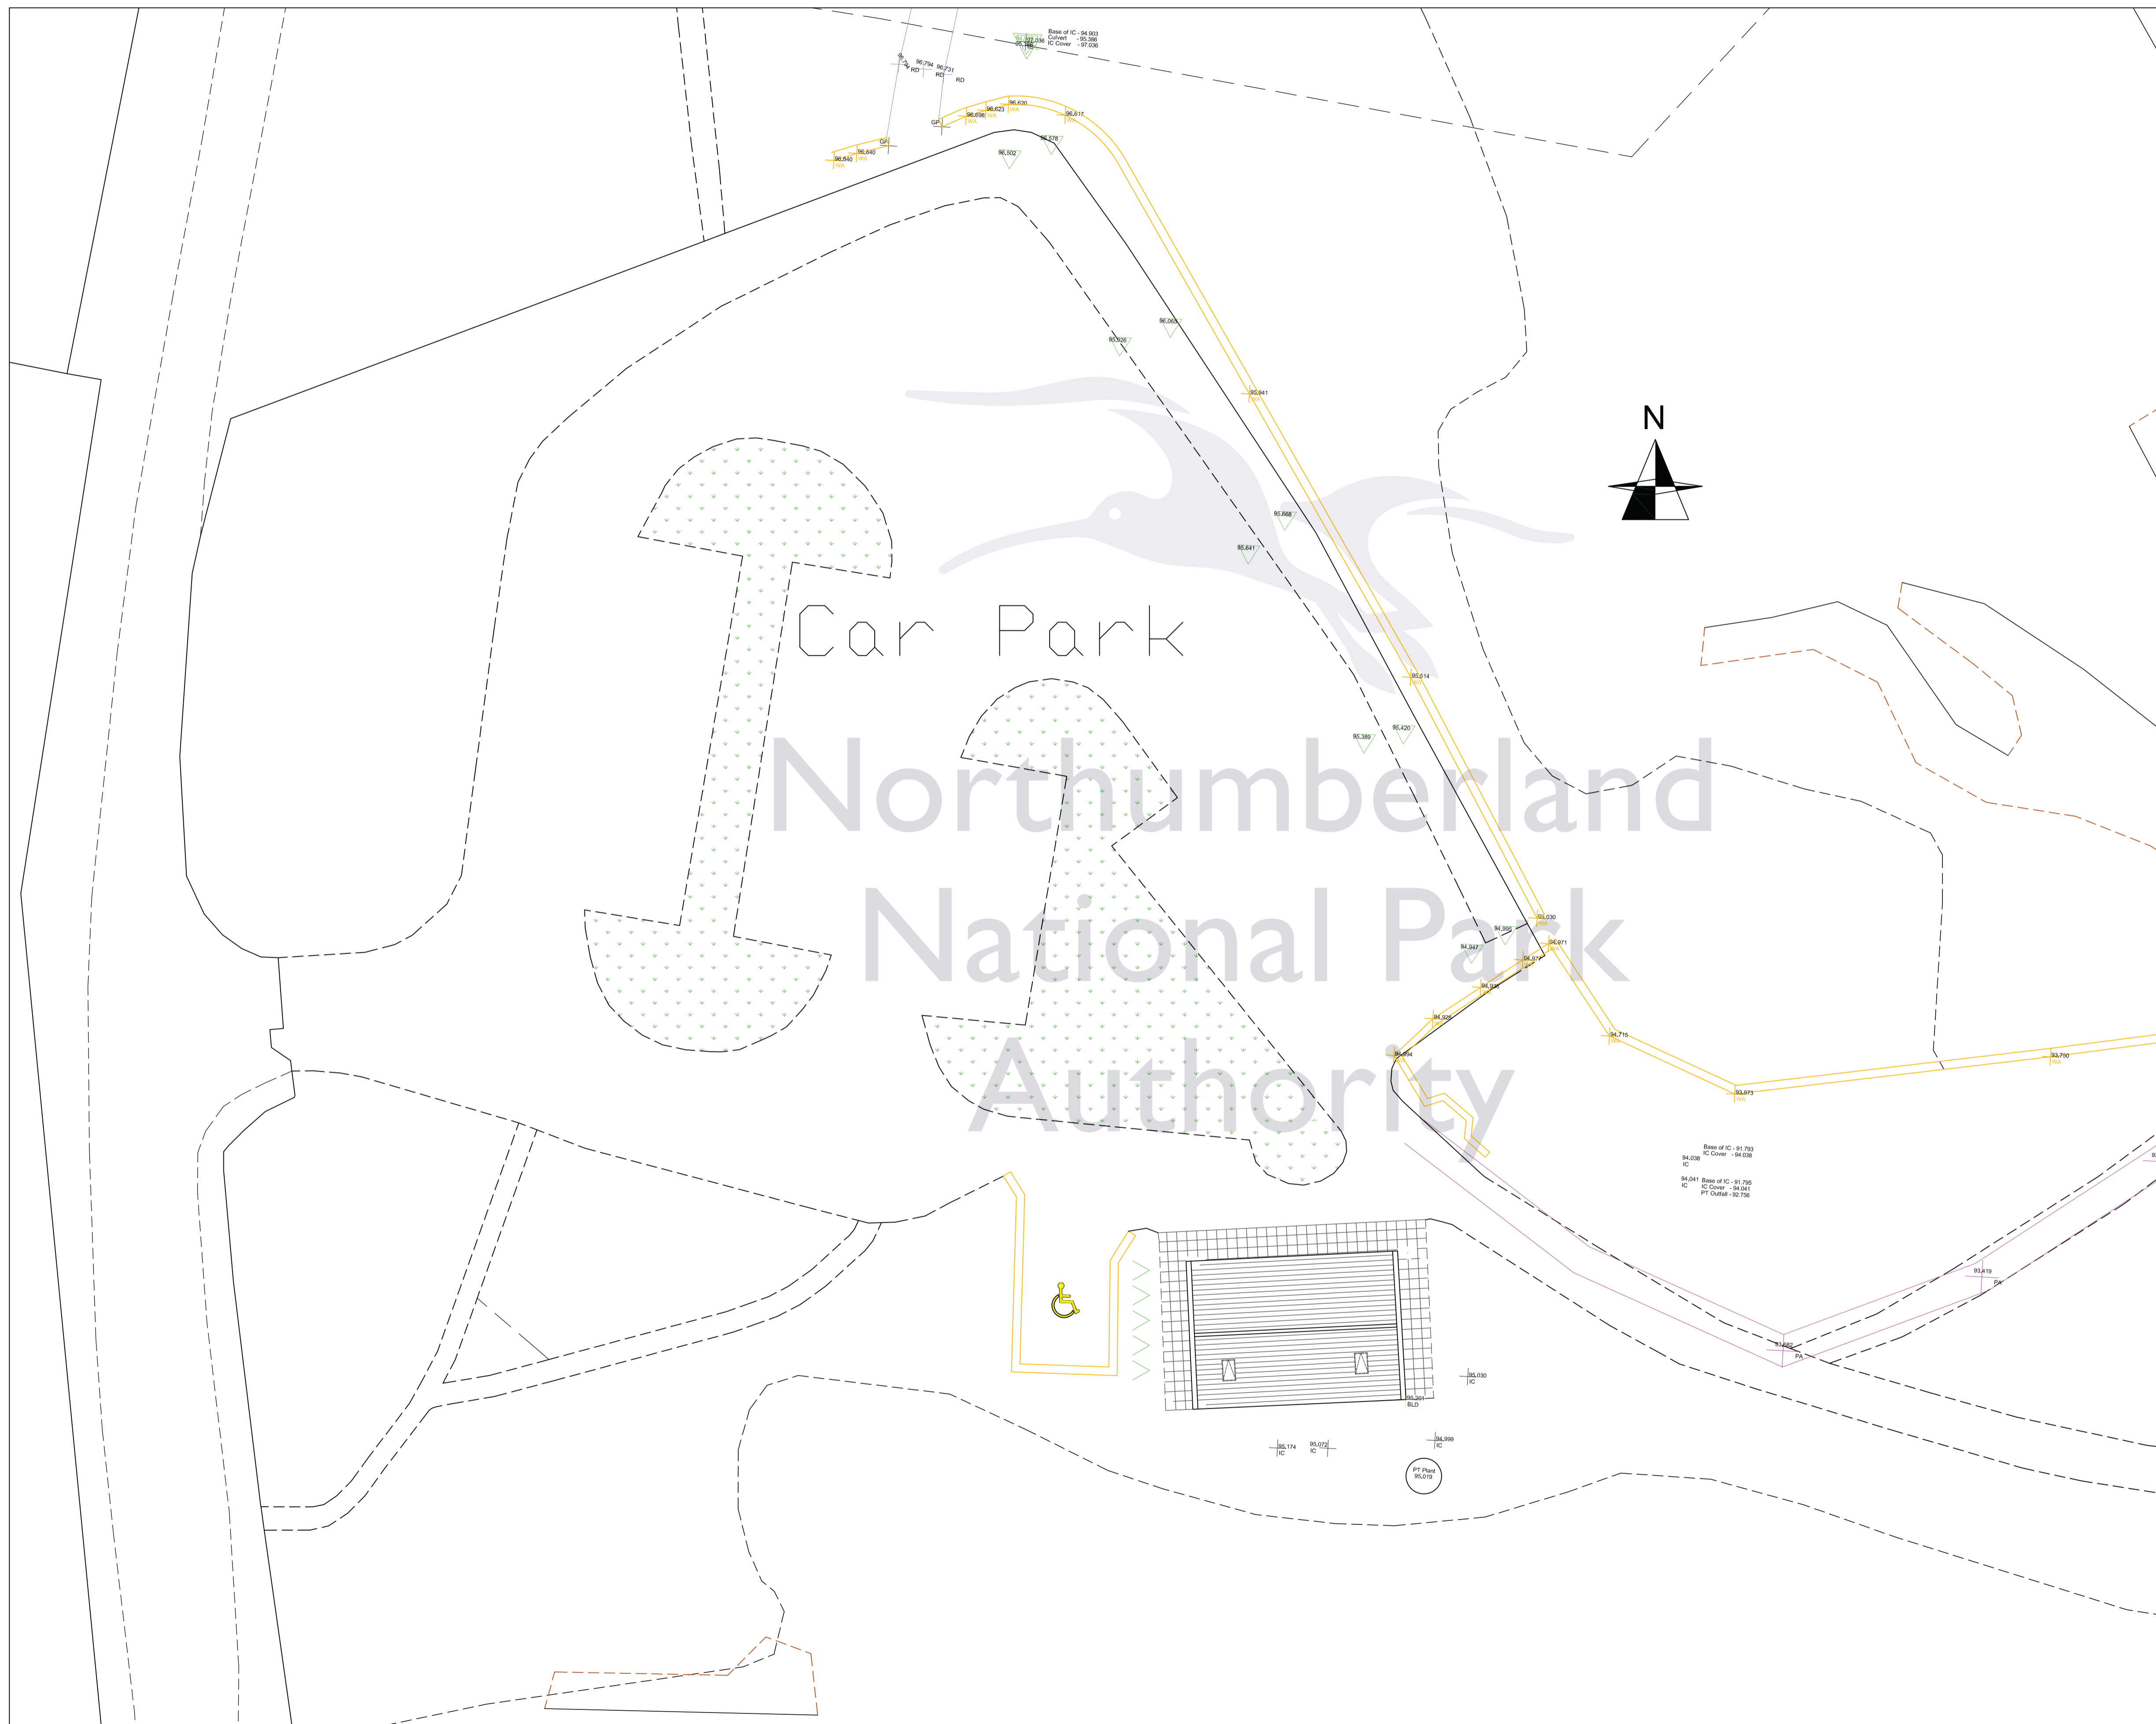

Rev A 12.9.14: Topographic survey points removed

Client.	Northumberland National Park Authority
Project.	Walltown Craggs Centre
Drawing Title.	Existing Site Plan


 T 01434 606 500  
 F 01434 607 100  
 E enquiries@timsorris.co.uk  
 Tims Morris Ltd  
 1a Meal Market  
 Hexham  
 Northumberland  
 NE46 1NF

Scale	1:200	Drawn By	KM	Drwg No.	140040-02
Date	Aug '14	Revision	A		

A1