


The contractor is to check and verify all building and site dimensions, levels and sewer invert levels at connection points before commencing work. This drawing is to be read with and checked against structural and specialist drawings provided for the work. The contractor is to comply in all respects with the current Building Regulations whether specifically stated on the drawings or not. This drawing and the building works depicted are the copyright of Tims Morris Ltd and may not be reproduced except by permission.

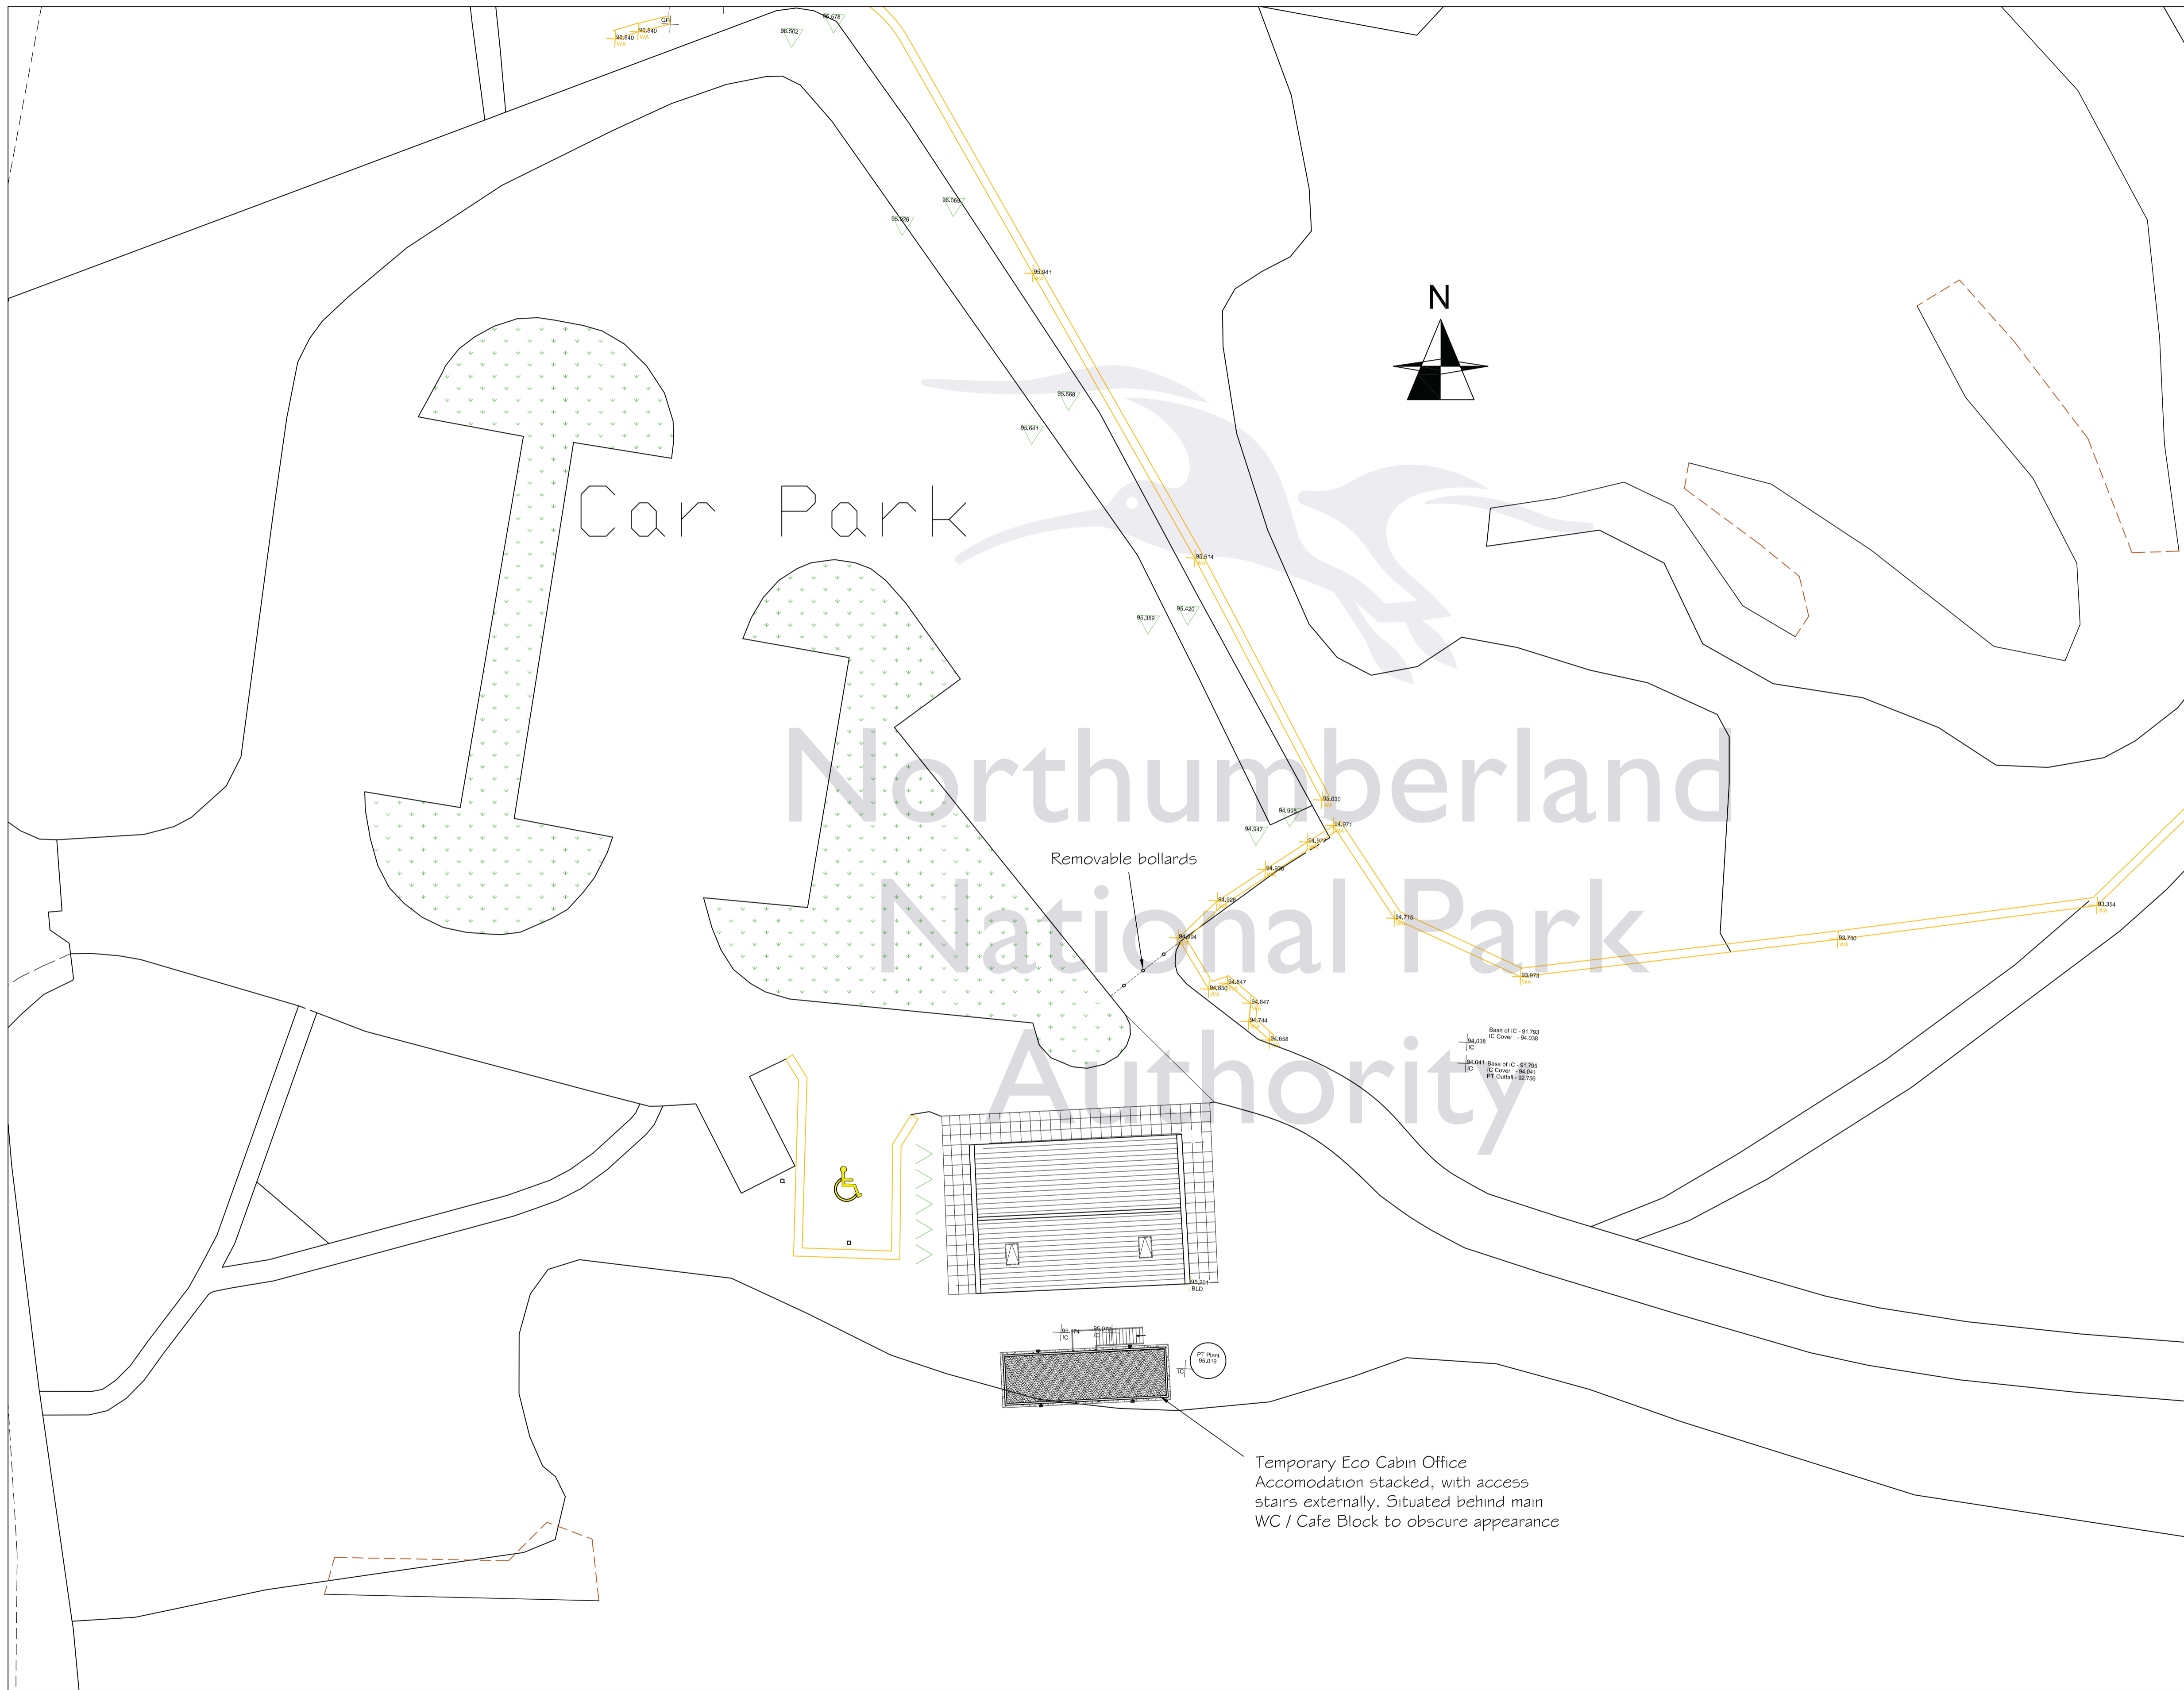

Rev C 16.9.14: Storage tank & Disposal point removed from design scheme.
 Rev B 15.9.14: Amendments to design scheme following client discussion.
 Rev A 12.9.14: Relocation of disposal point following tree survey.

Client.	Northumberland National Park Authority	
Project.	Walltown Crags Centre	
Drawing Title.	Proposed Site Plan	

Tims Morris
 Building Consultancy & Design

T 01434 606 500
 F 01434 607 100
 E enquiries@timsorris.co.uk

Tims Morris Ltd
 1a Meal Market
 Hexham
 Northumberland
 NE46 1NF

Scale	1:200	Drawn By	KM	Drwg No.	140040-03
Date	Aug '14	Revision	B		