




The contractor is to check and verify all building and site dimensions, levels and sewer invert levels at connection points before commencing work. This drawing is to be read with and checked against structural and specialist drawings provided for the work. The contractor is to comply in all respects with the current Building Regulations whether specifically stated on the drawings or not. This drawing and the building works depicted are the copyright of Tims Morris Ltd and may not be reproduced except by permission.

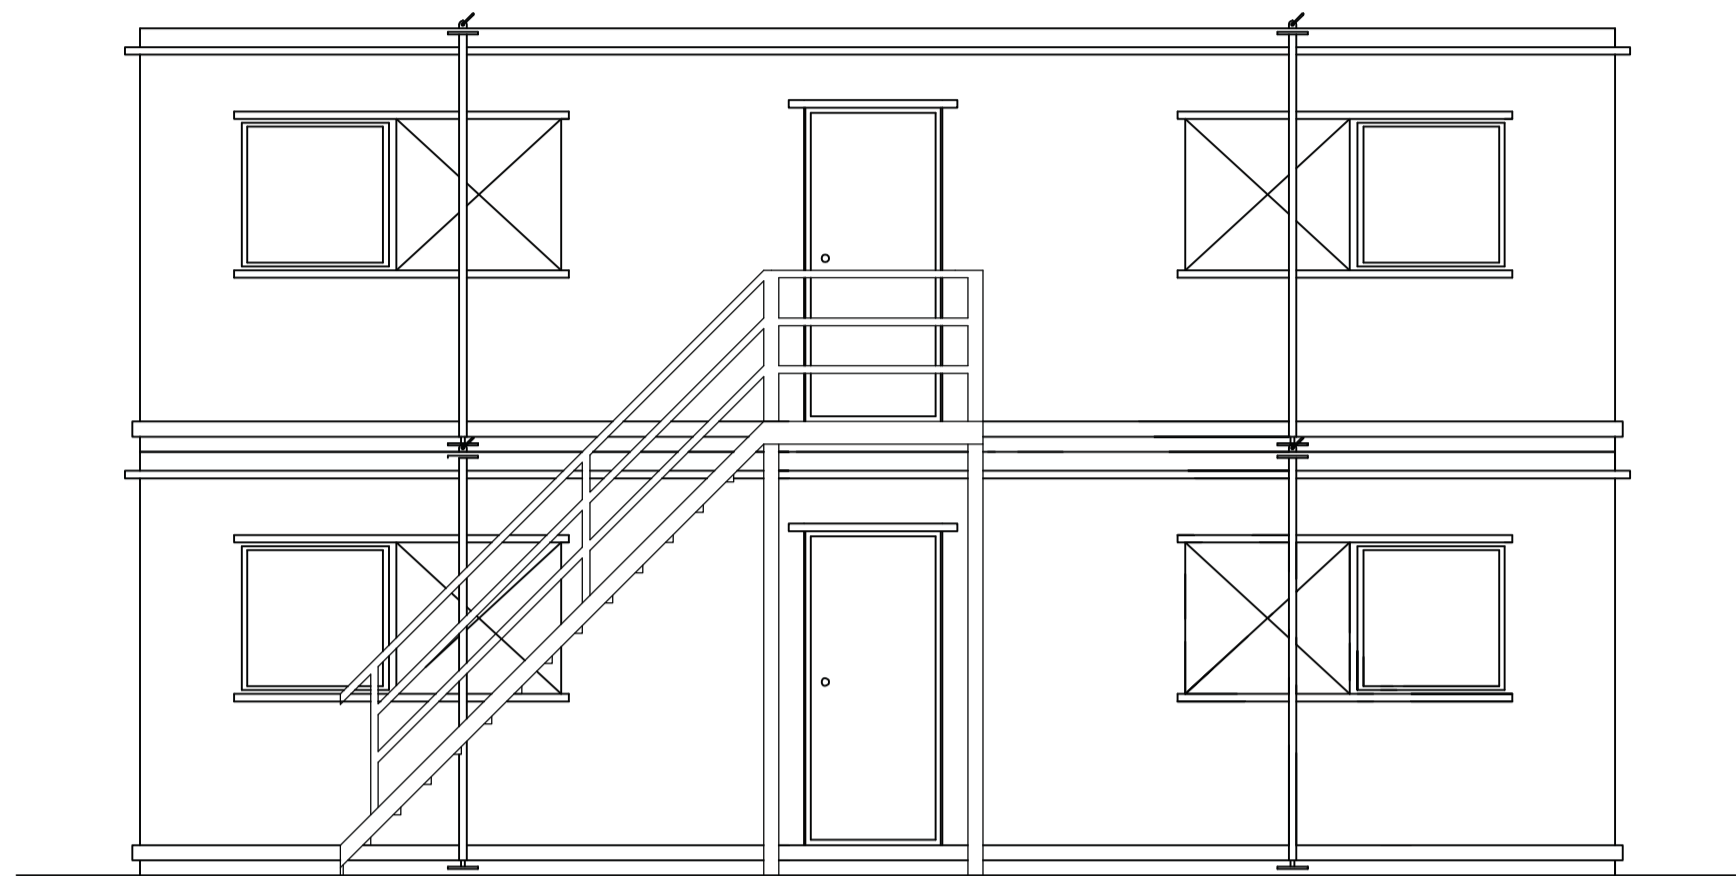

PROPOSED ECO UNIT NORTH ELEVATION  
scale 1:50

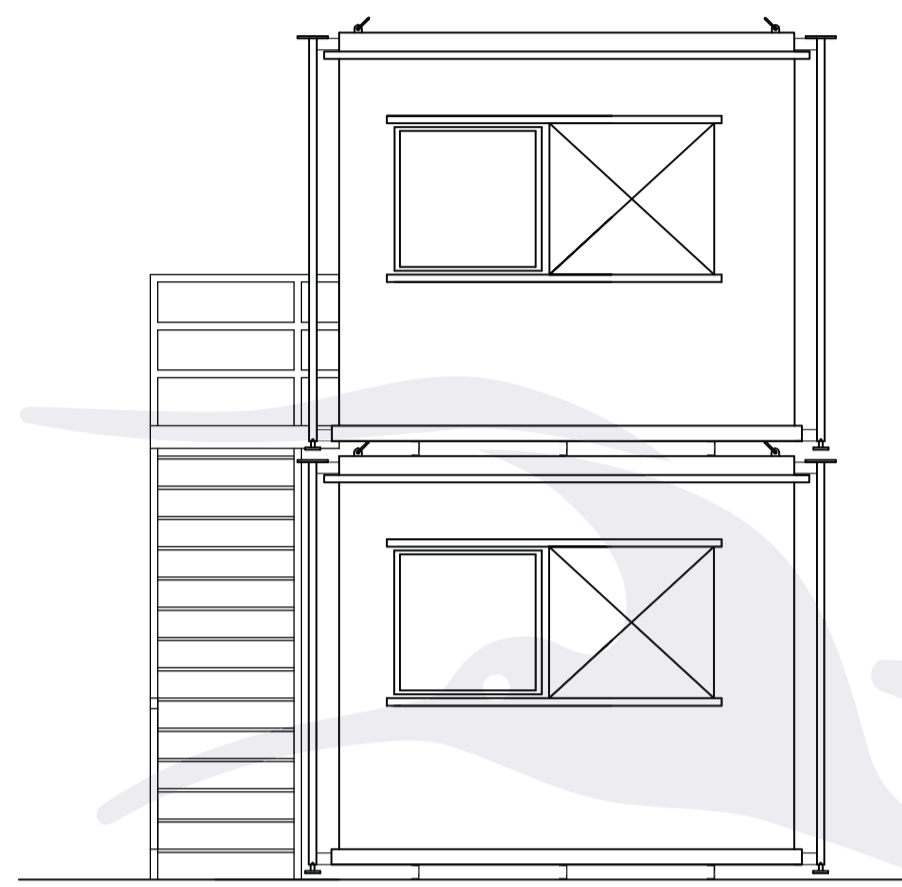

PROPOSED ECO UNIT WEST ELEVATION  
scale 1:50

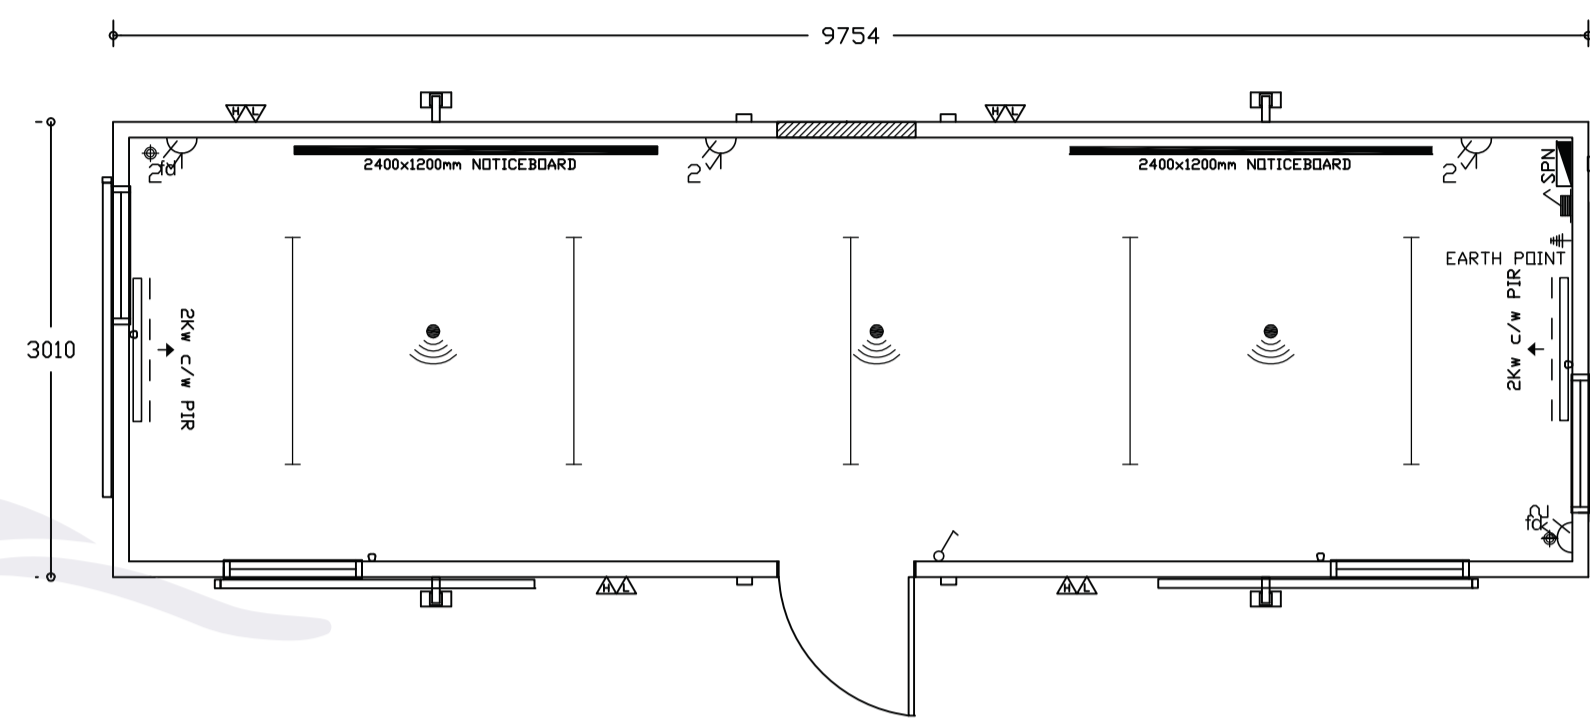


PROPOSED ECO UNIT FLOOR PLAN  
scale 1:50


Materials & Finishes Schedule:

ECO Cabin  
Eco Cabins by Elliot UK - White finish stacked arrangement with black painted steel staircase & finish


# Northumberland National Park Authority

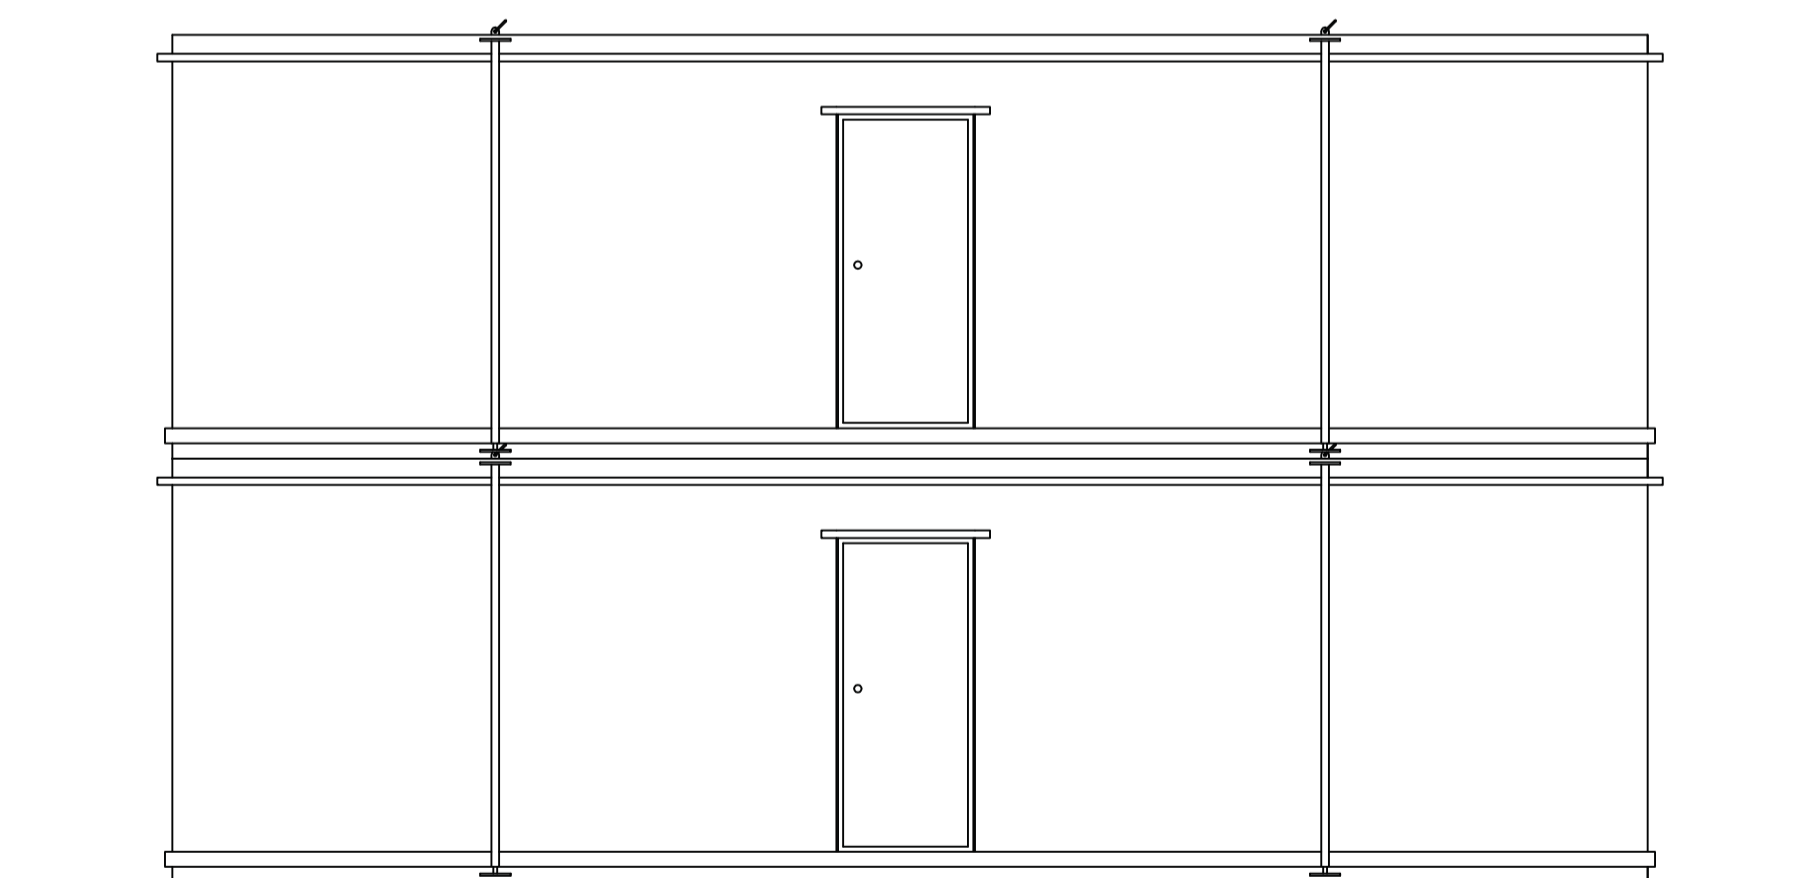

PROPOSED ECO UNIT SOUTH ELEVATION  
scale 1:50

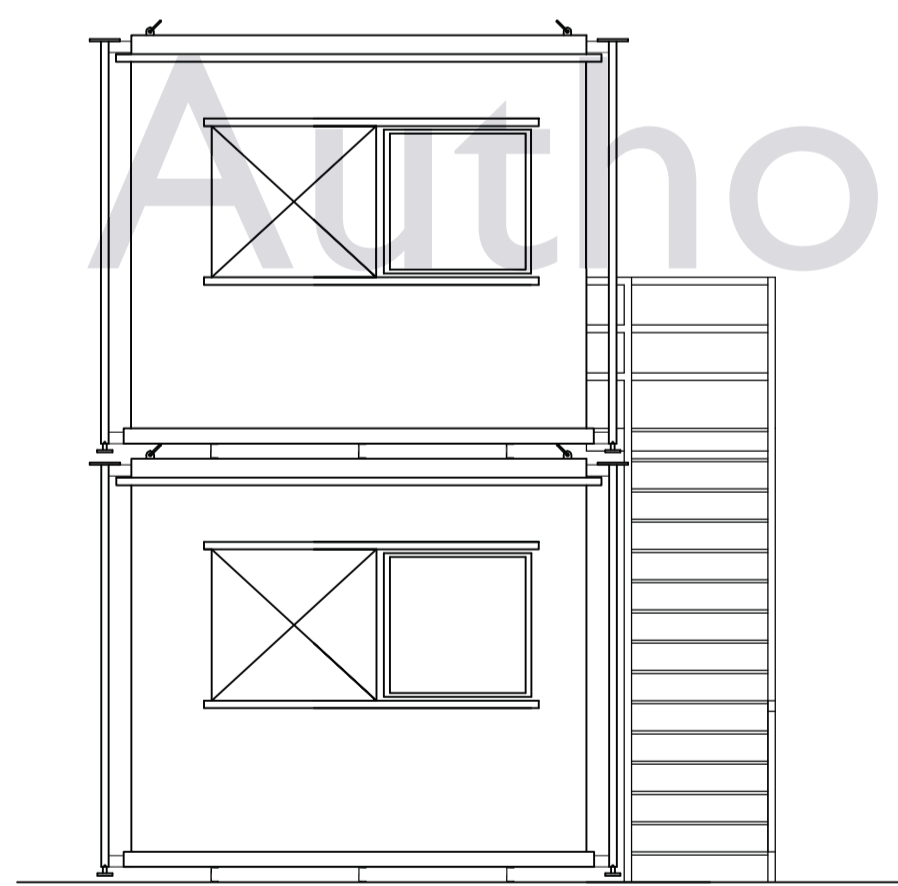

PROPOSED ECO UNIT EAST ELEVATION  
scale 1:50

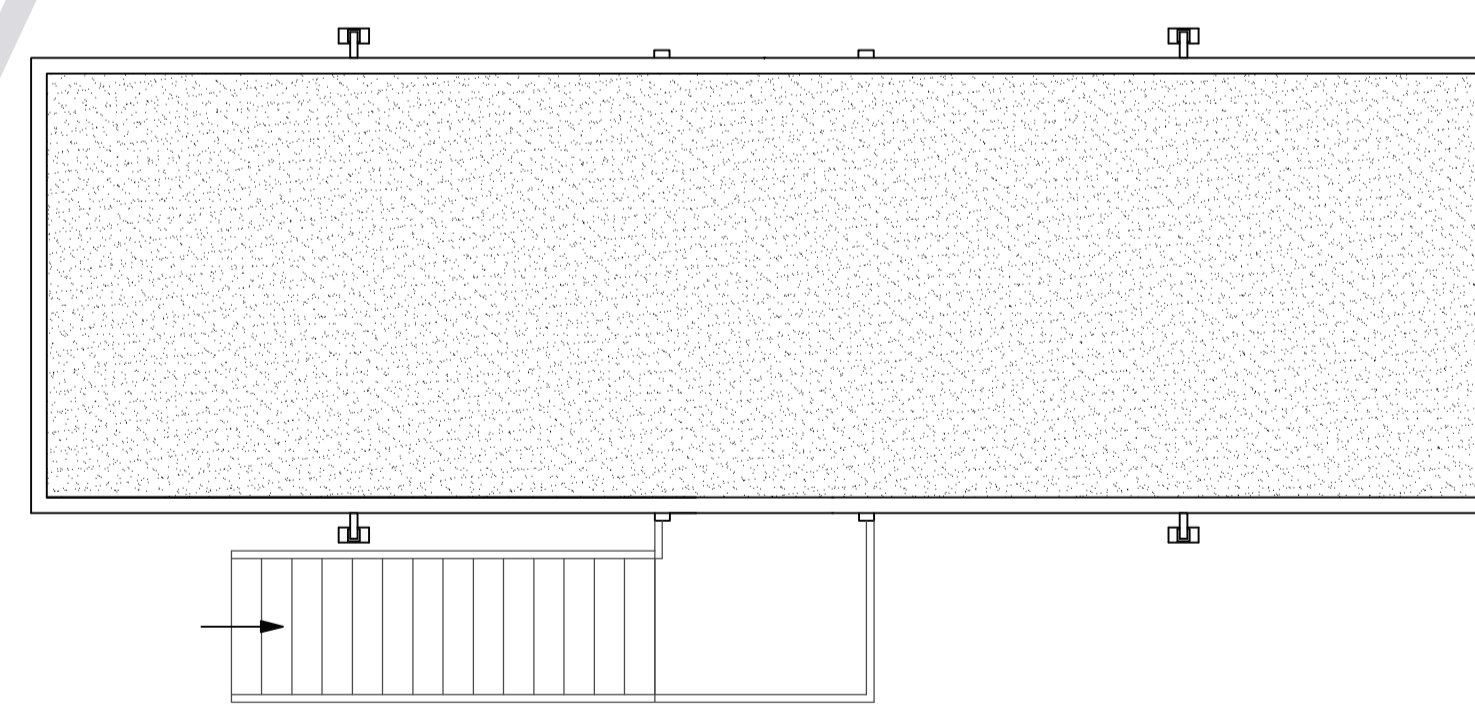

PROPOSED ECO UNIT ROOF PLAN  
scale 1:50

Rev A 15.9.14: Amendments to ECO unit elevations & materials schedule

Client. Northumberland National Park Authority		
Project. Walltown Craggs Visitors Centre		
Drawing Title. Proposed Eco Units Plans & Elevations		
 <p>T 01434 606 500 F 01434 607 100 E enquiries@timsorris.co.uk Tims Morris Ltd 1a Meal Market Hexham Northumberland NE46 1NF</p>		
Scale As shown	Drawn By KM	Drwg No. 140040-07
Date Aug '14	Revision A	