




EXISTING WEST FACING ELEVATION

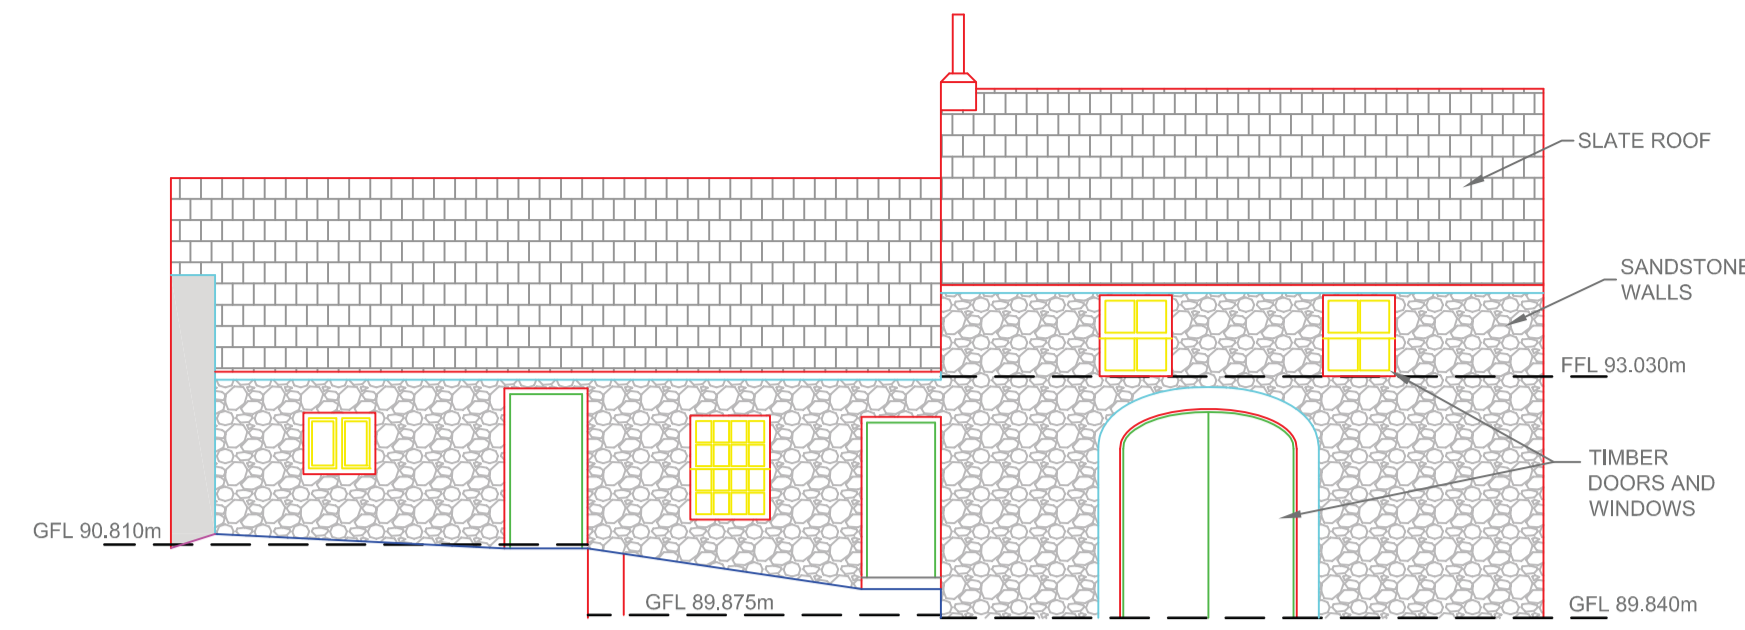


PROPOSED WEST FACING ELEVATION (UNALTERED)

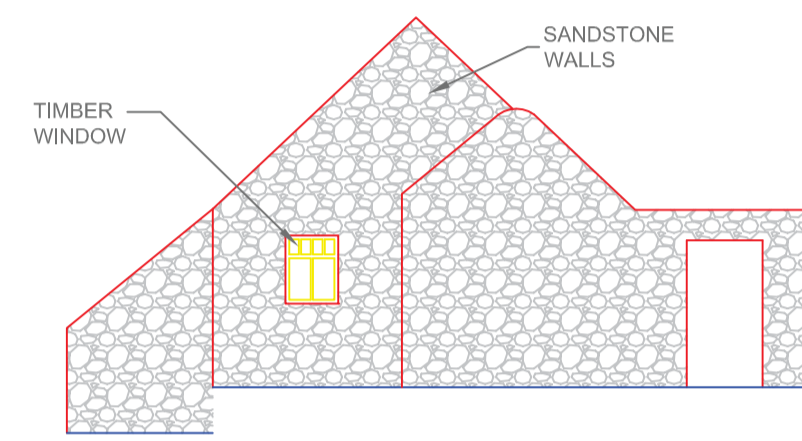


EXISTING NORTH FACING ELEVATION

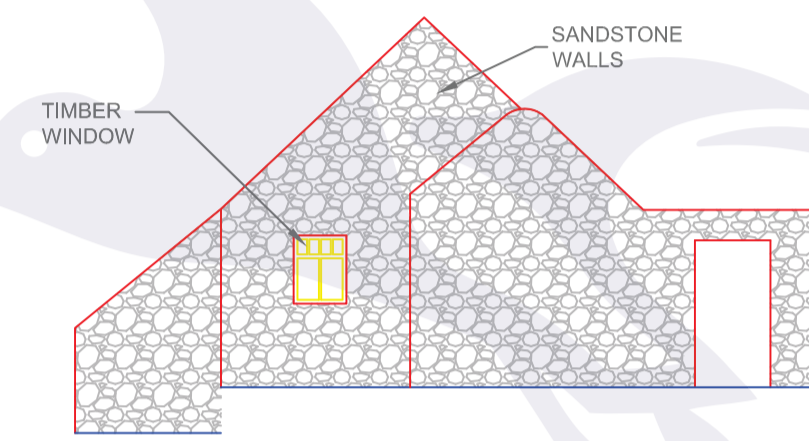


PROPOSED NORTH FACING ELEVATION (UNALTERED)

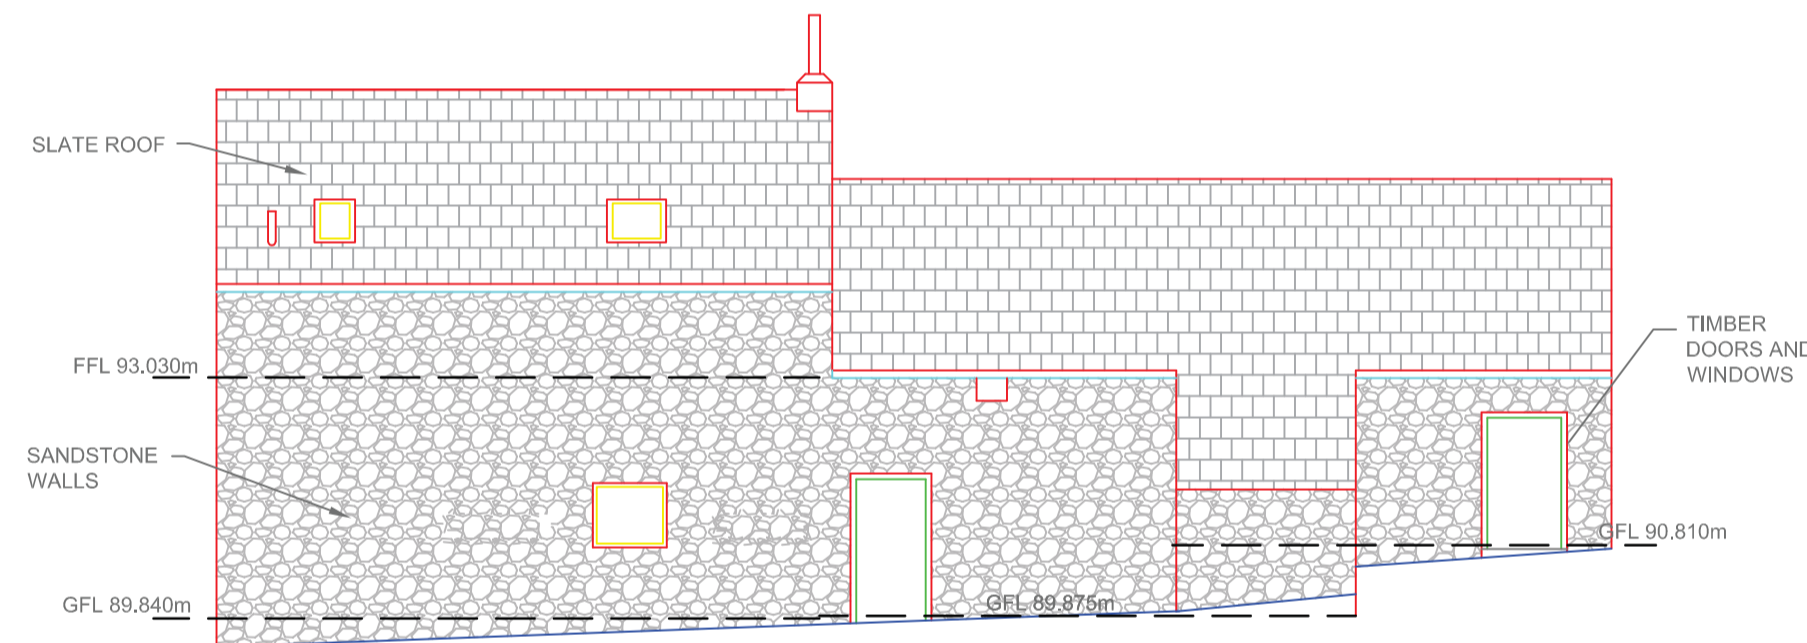


EXISTING EAST FACING ELEVATION

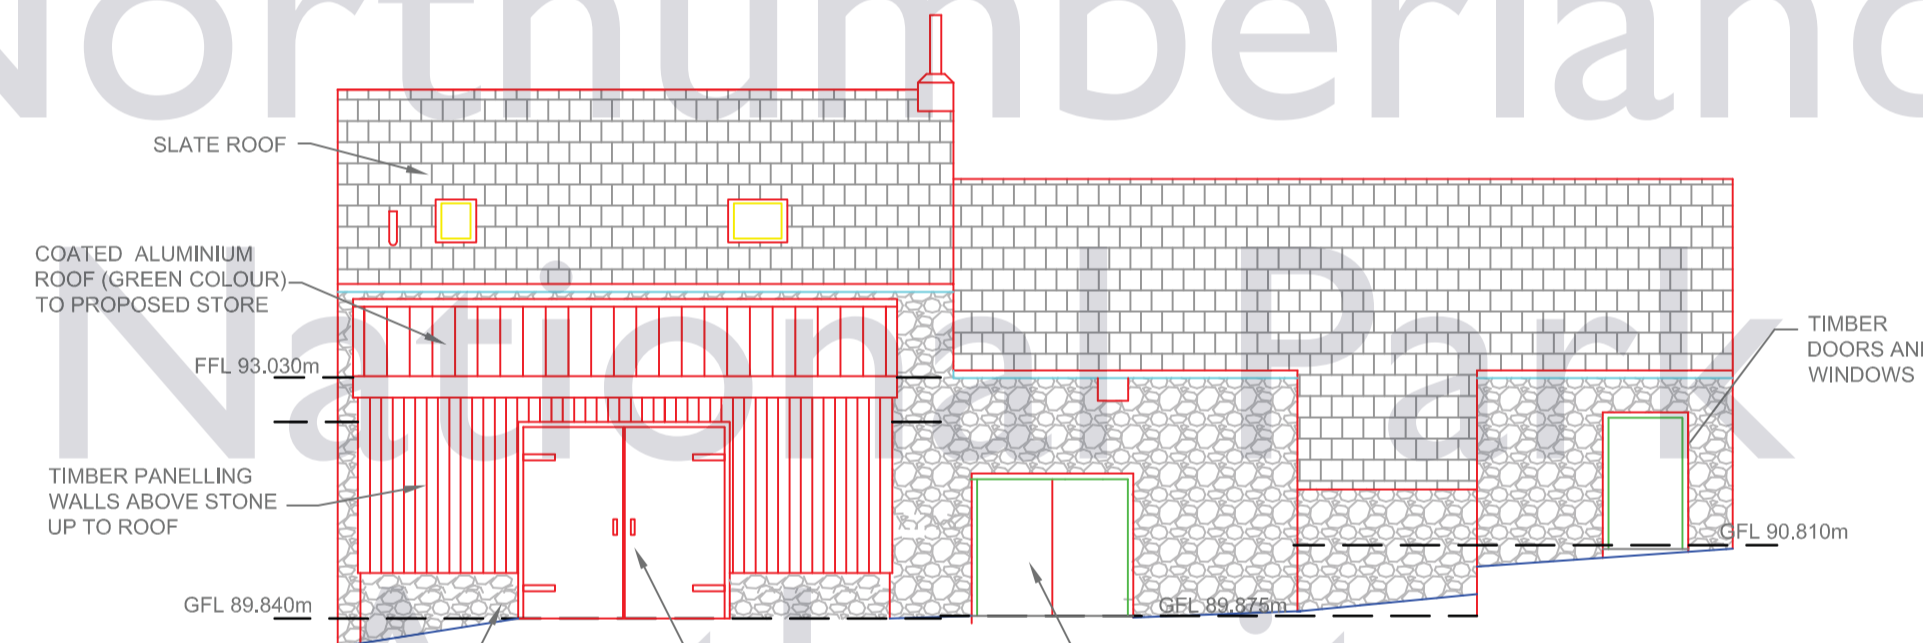


PROPOSED EAST FACING ELEVATION

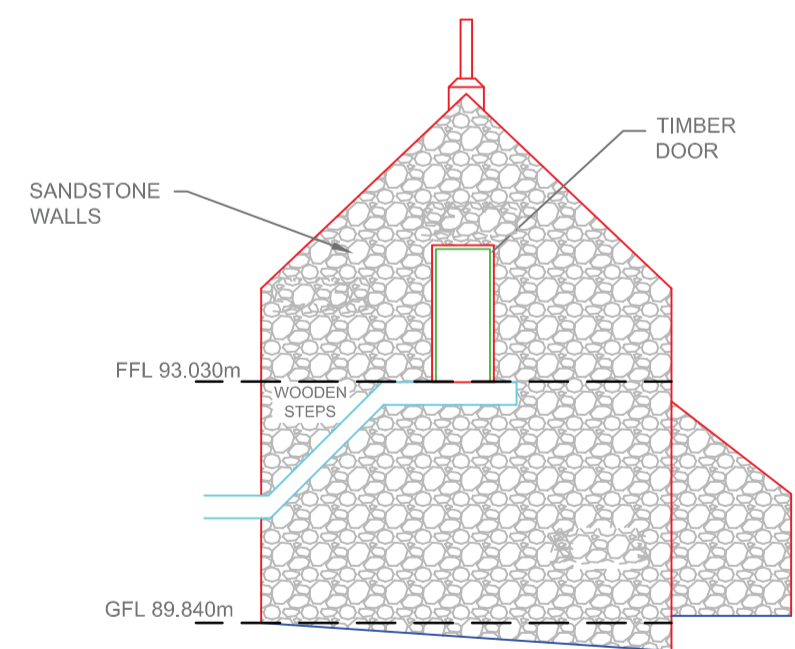


EXISTING SOUTH FACING ELEVATION

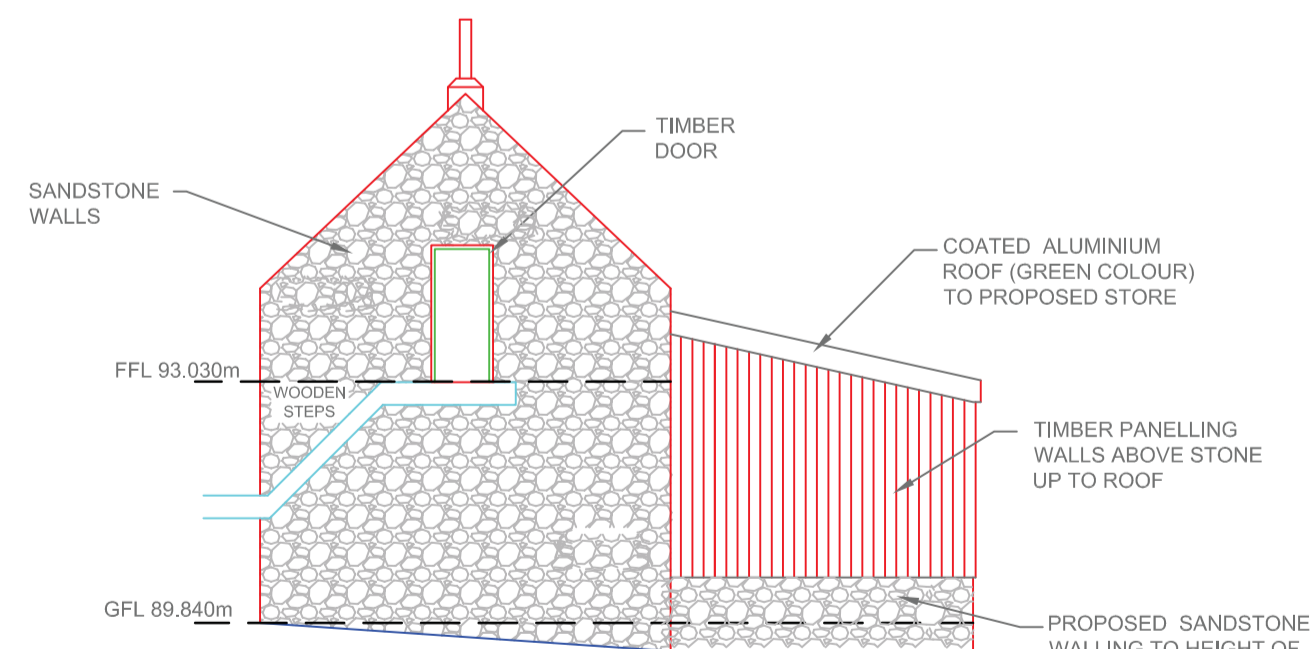


PROPOSED SOUTH FACING ELEVATION (UNALTERED)

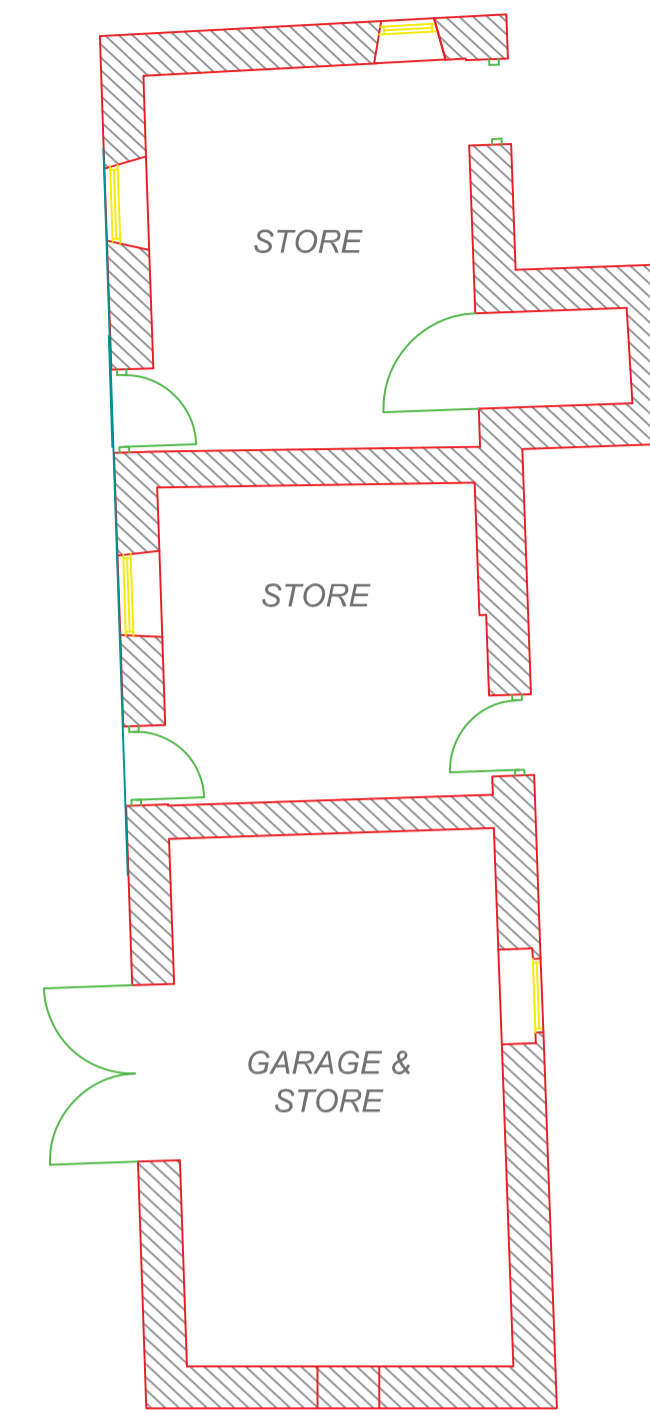


EXISTING GROUND FLOOR PLAN

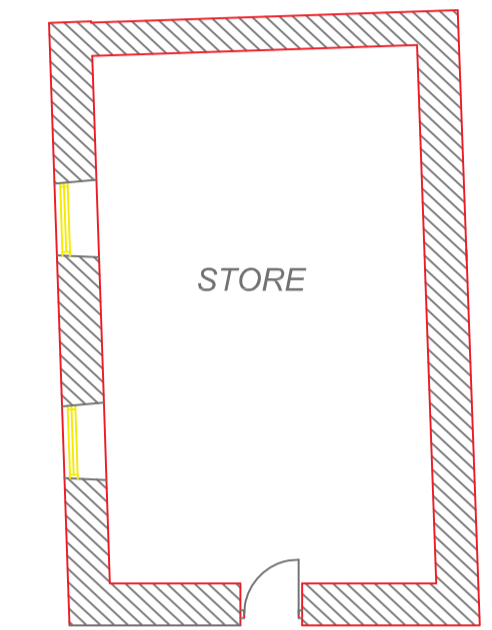


EXISTING FIRST FLOOR PLAN

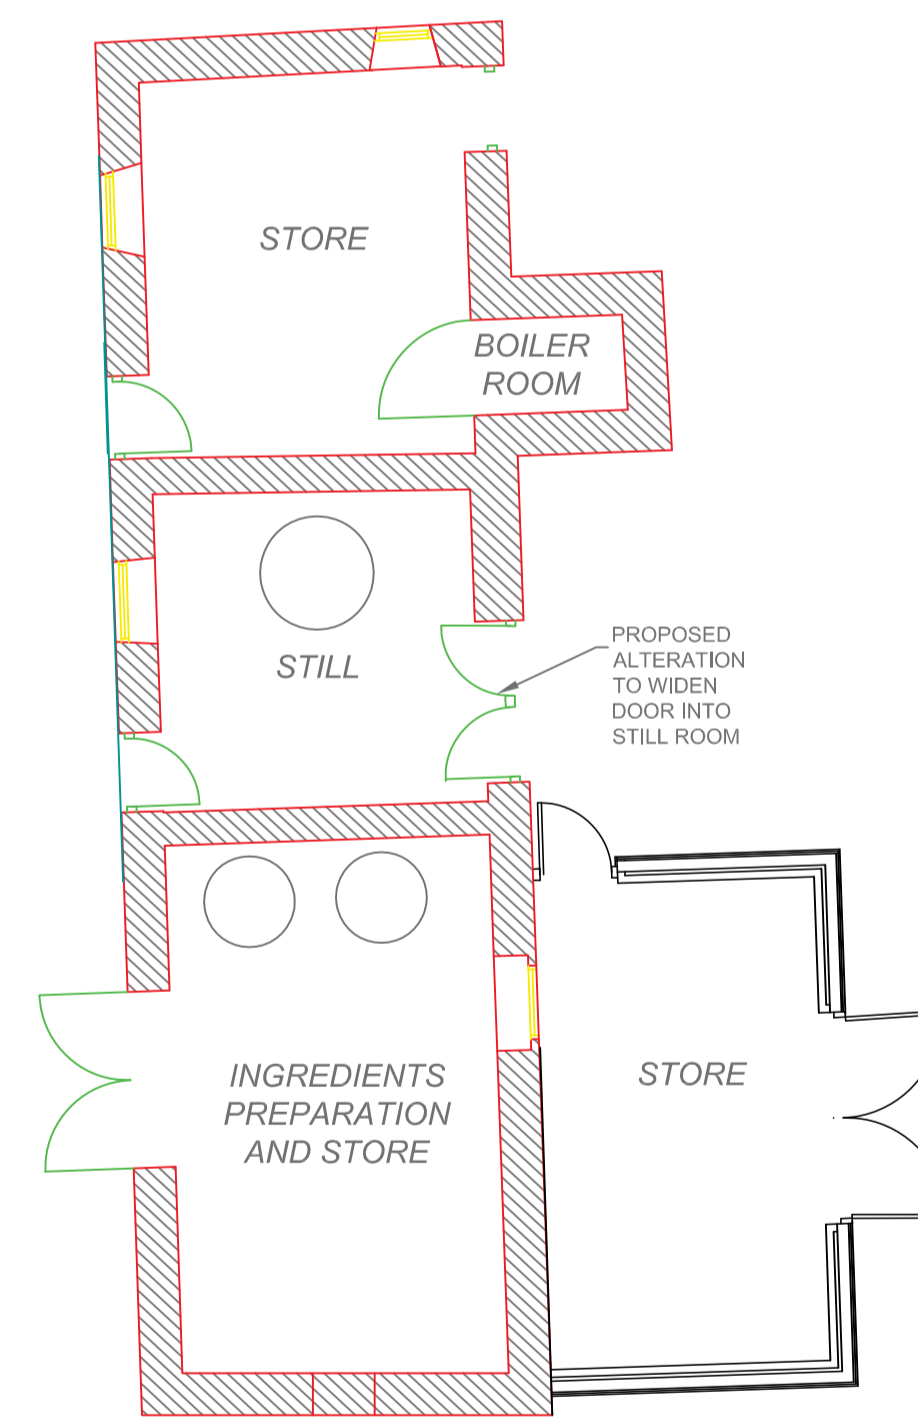

PROPOSED GROUND FLOOR PLAN

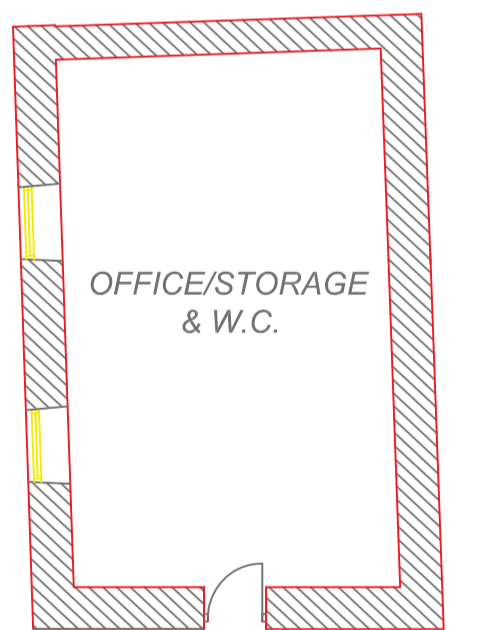

PROPOSED FIRST FLOOR PLAN

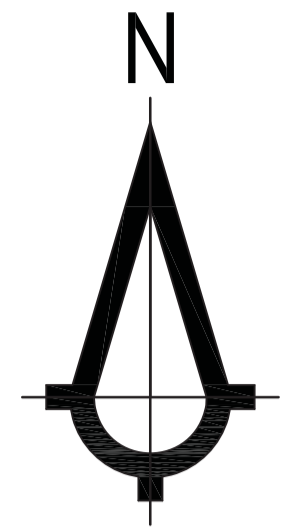

Northumberland
National
Authority

Rev	Date	Drawn	Checked	Details	Rev	Date	Drawn	Checked	Details
7					1	13/05/14	DW		PROPOSED LEAN TO STORE ADDED.
8					2				
9					3				
10					4				
11					5				
12					6				

Drawn
DW
Checked
Scales
1:100
Date Drawn
27/02/14

Client
SIR WALTER RIDDELL
Project Title
**PROPOSED CONVERSION OF OUTBUILDINGS
STABLE YARD, WHITEFIELD**
Drawing Title
EXISTING AND PROPOSED PLANS & ELEVATIONS

Project Number
2014-01
Drawing Number
N01
Revision
1
Sheet Size
A1