


The contractor is to check and verify all building and site dimensions, levels and sewer invert levels at connection points before commencing work. This drawing is to be read with and checked against structural and specialist drawings provided for the work. The contractor is to comply in all respects with the current Building Regulations whether specifically stated on the drawings or not. This drawing and the building works depicted are the copyright of Tims Morris Ltd and may not be reproduced except by permission.

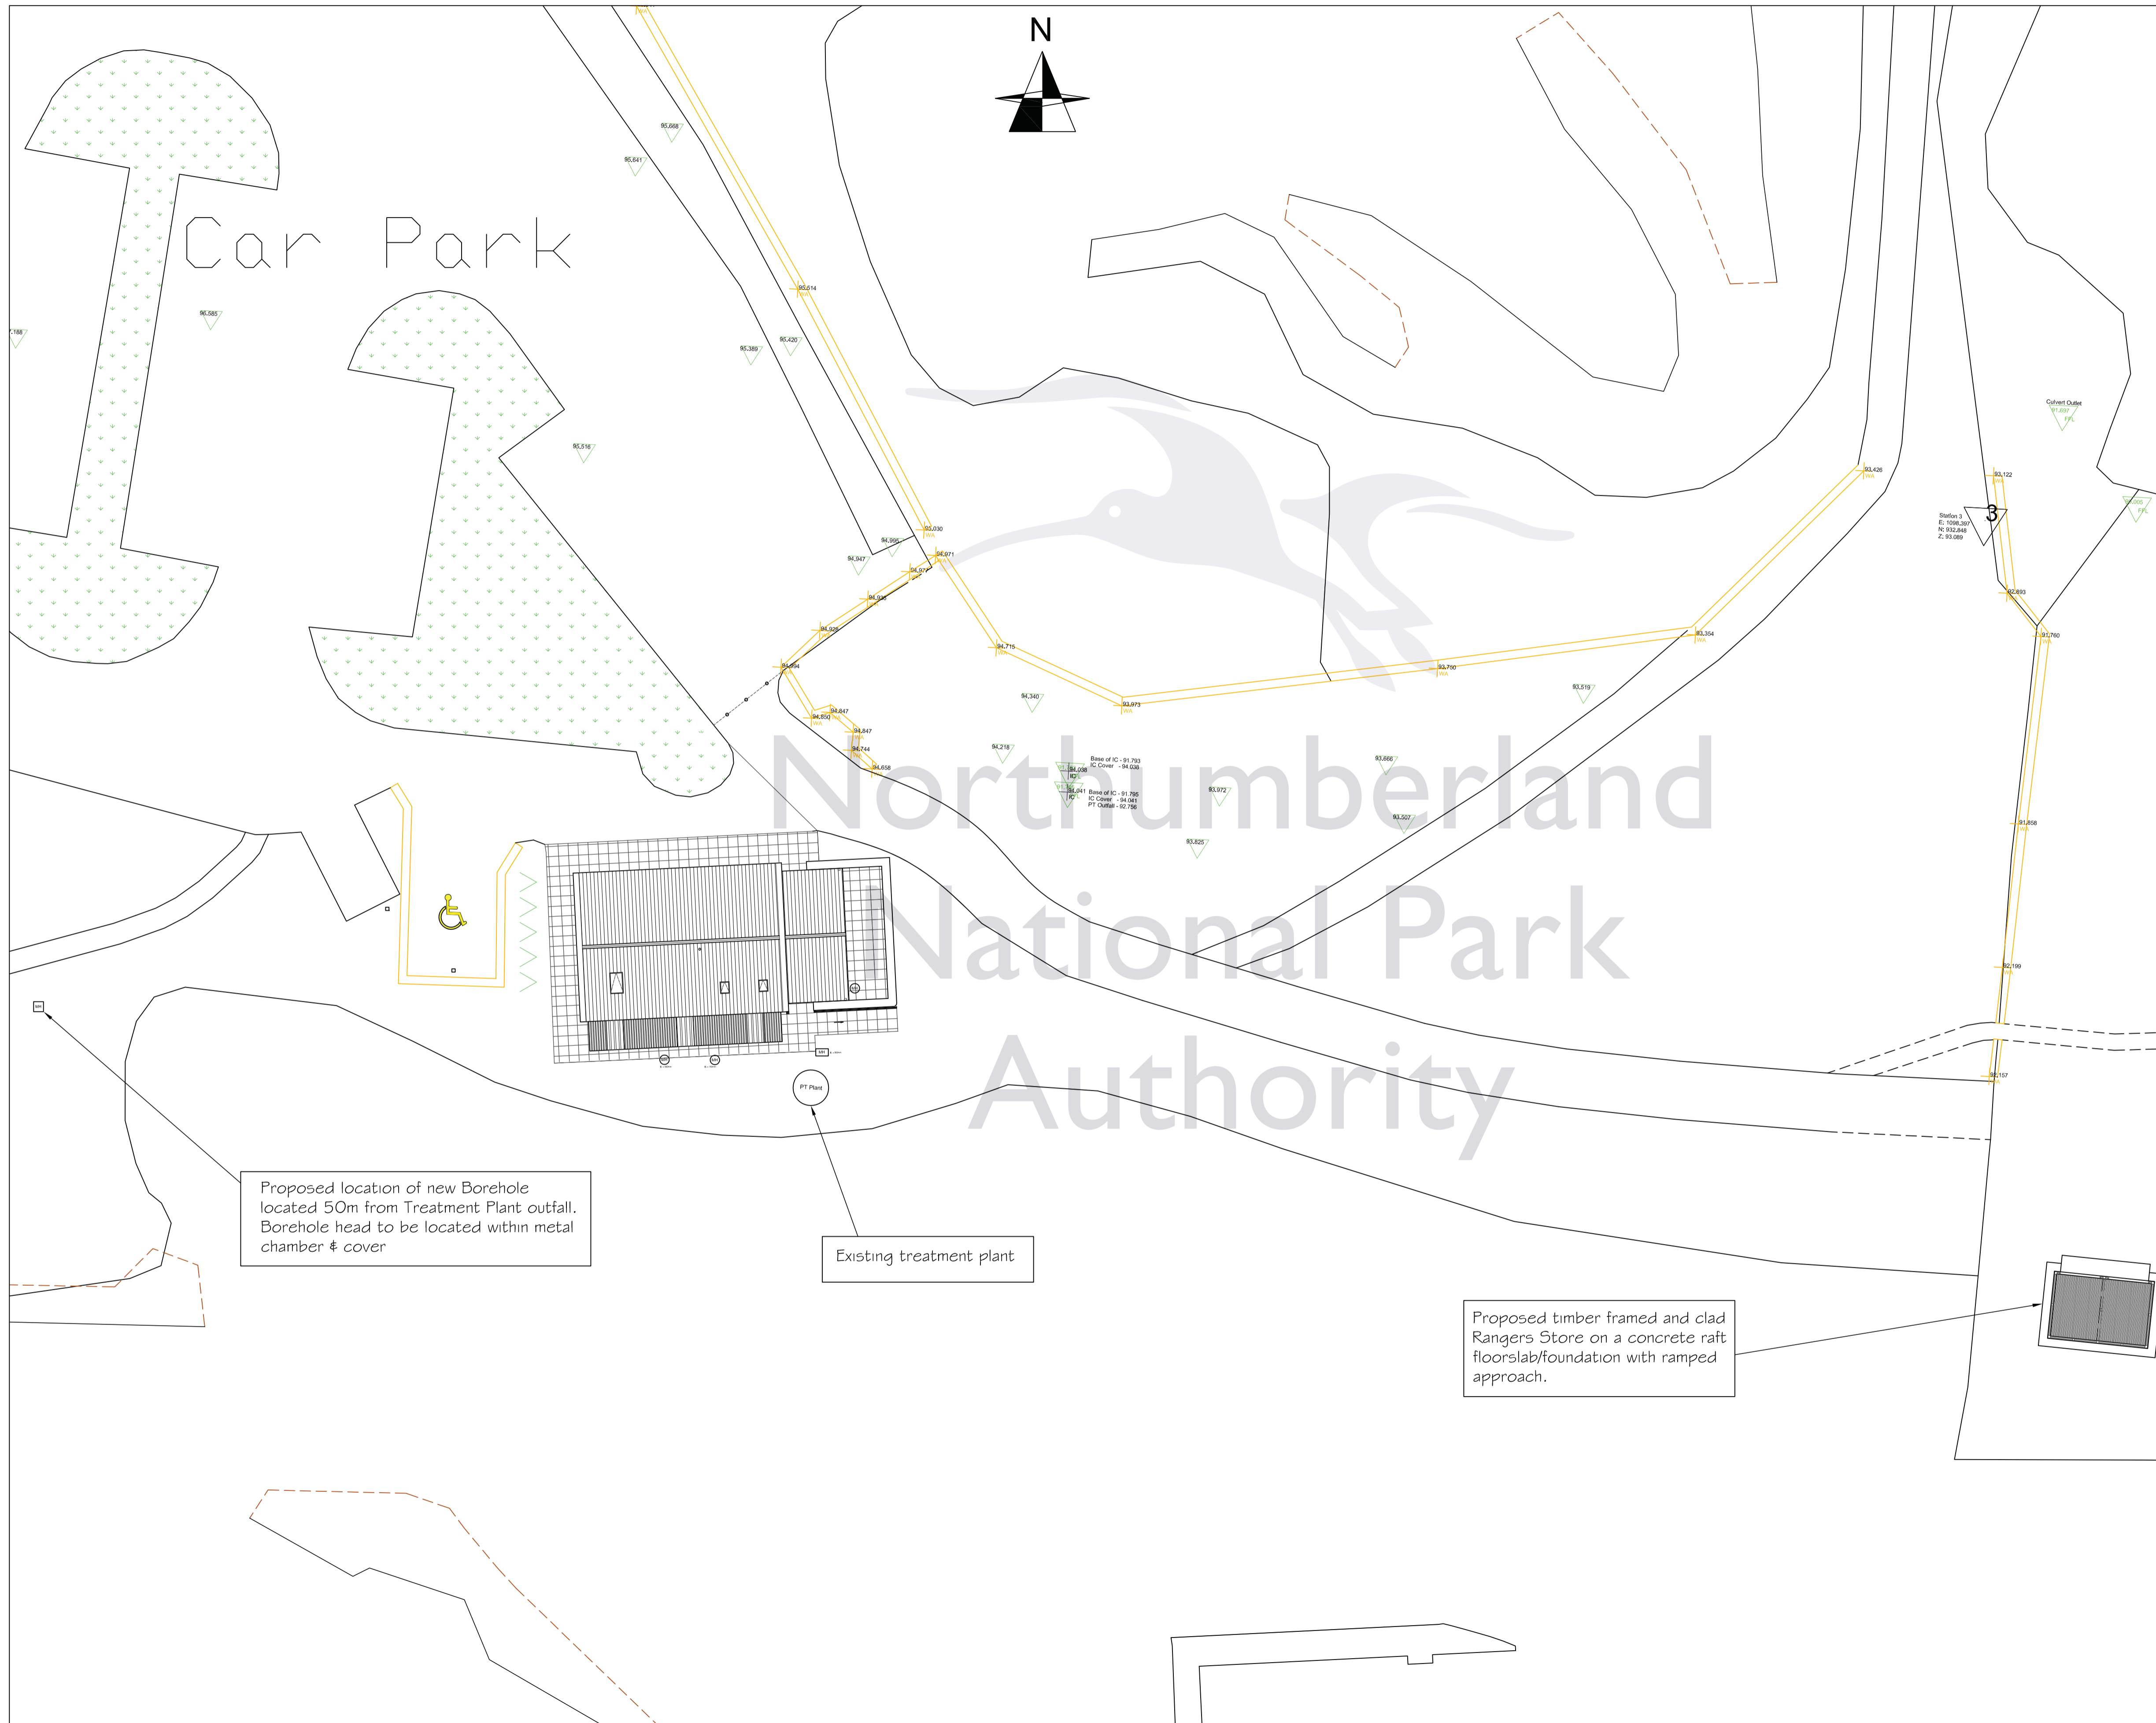

Proposed location of new Borehole located 50m from Treatment Plant outfall. Borehole head to be located within metal chamber & cover

Existing treatment plant

Proposed timber framed and clad Rangers Store on a concrete raft floorslab/foundation with ramped approach.

Client.	Northumberland National Park Authority
Project.	Walltown Craggs Centre
Drawing Title.	Proposed Site Plan

TimsMorris
Building Consultancy & Design

T 01434 606 500
F 01434 607 100
E enquiries@timsmorris.co.uk

Tims Morris Ltd
1a Meak Market
Hexham
Northumberland
NE46 1NF

Scale	1:200	Drawn By	KM	Drwg No.	140040-23
Date	Nov '14	Revision			

A1