


Existing Roof Plan

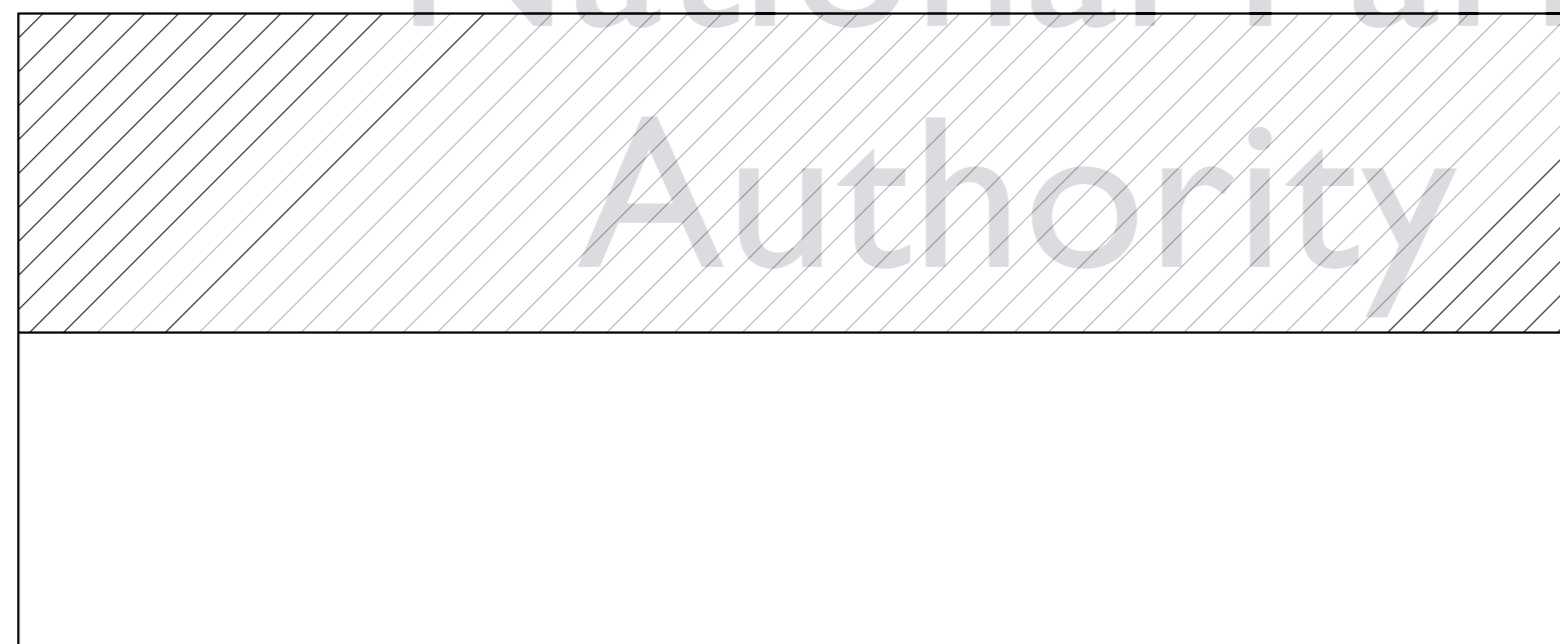

Proposed Roof Plan

Northumberland
National Park
Authority

A	PAW	AUG 14	Porch removed.
Rev.	By	Date	Description

Newcastle
City Council



Michael Murphy, Director of Communities,
Architectural and Building Design Services,
Civic Centre, Newcastle upon Tyne, NE1 8QH.
Tel: 0191 278 7878 ext. 23277 Fax: 0191 2783436
Email: architectural@newcastle.gov.uk
www.newcastle.gov.uk

Project
BULBY'S WOOD TOILET BLOCK
REFURBISHMENT

Drawing title
EXISTING AND PROPOSED
ROOF PLAN

Drawn by P.A. WATSON Date AUG 2014

Path & Filename G:\
Layout

Scales 1:50 @ A2

Job Number G5043

Drawing Number	Revision
.09	A