




PROPOSED WEST FACING ELEVATION (UNALTERED)
SCALE 1:100

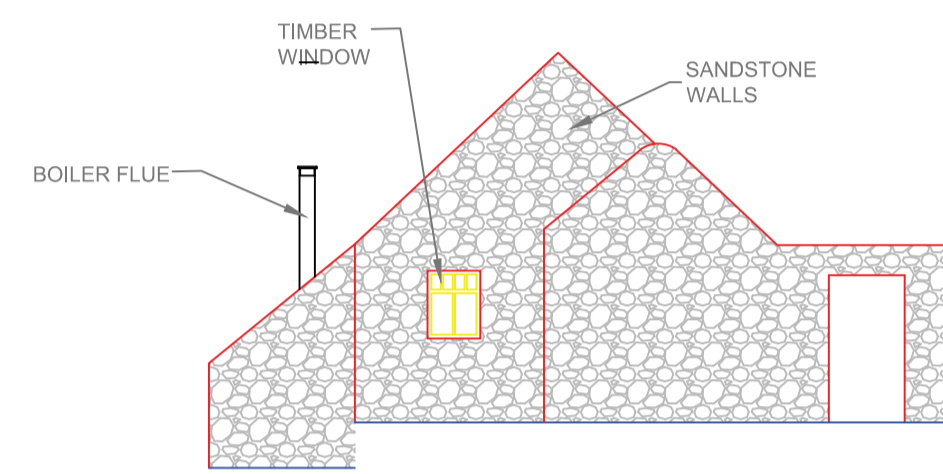


PROPOSED NORTH FACING ELEVATION
SCALE 1:100

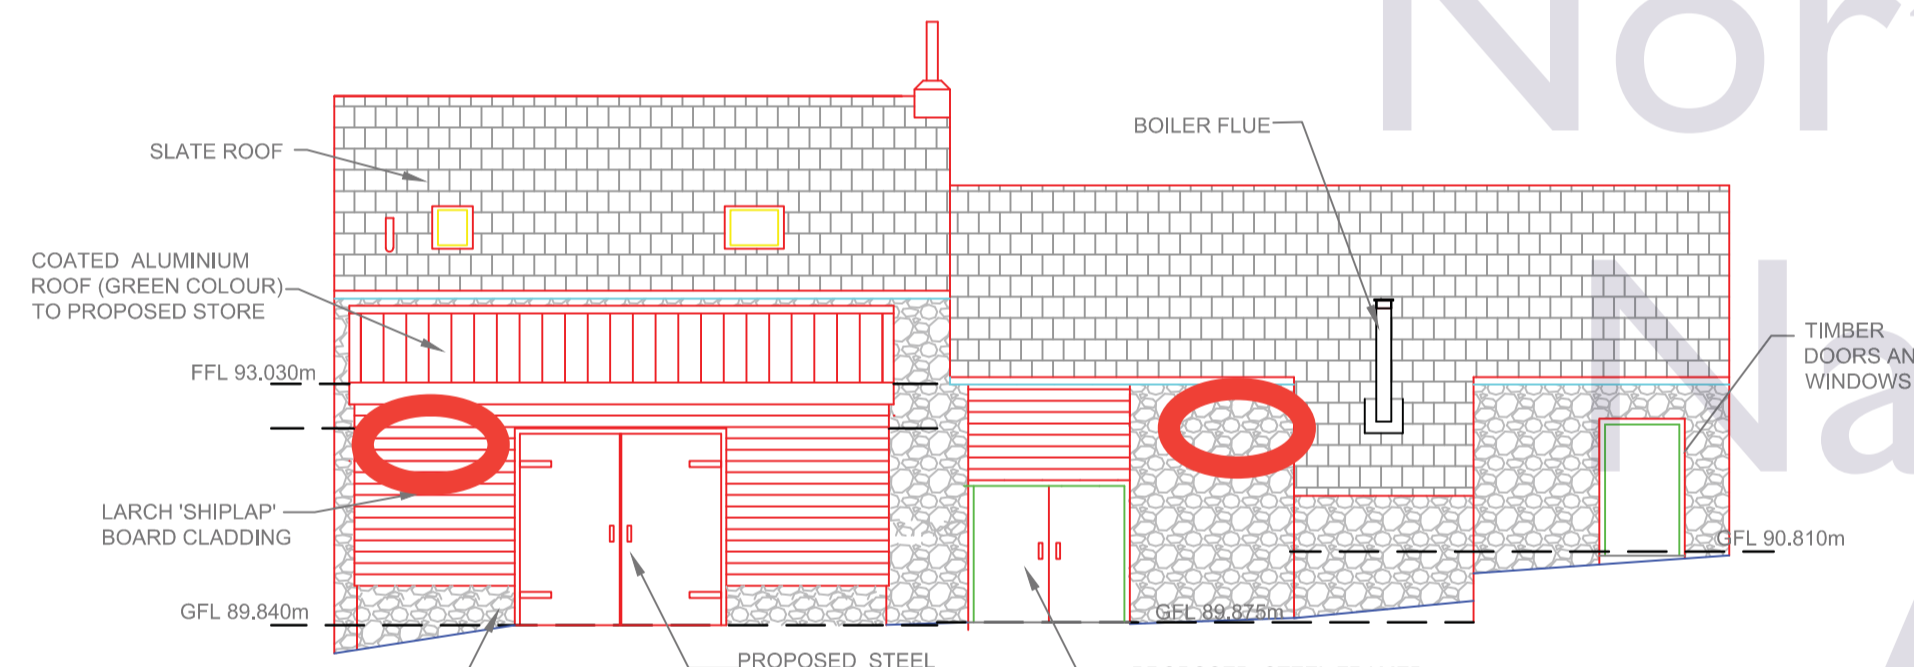


PROPOSED EAST FACING ELEVATION
SCALE 1:100

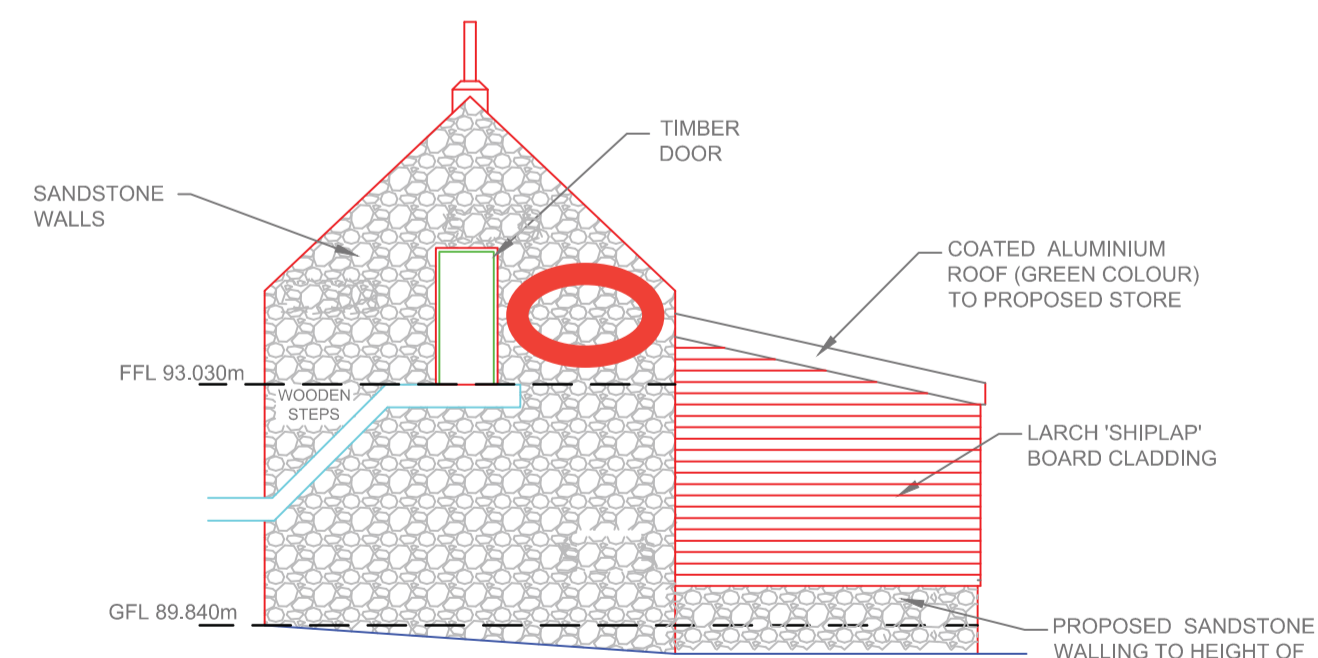

PROPOSED SOUTH FACING ELEVATION
SCALE 1:100

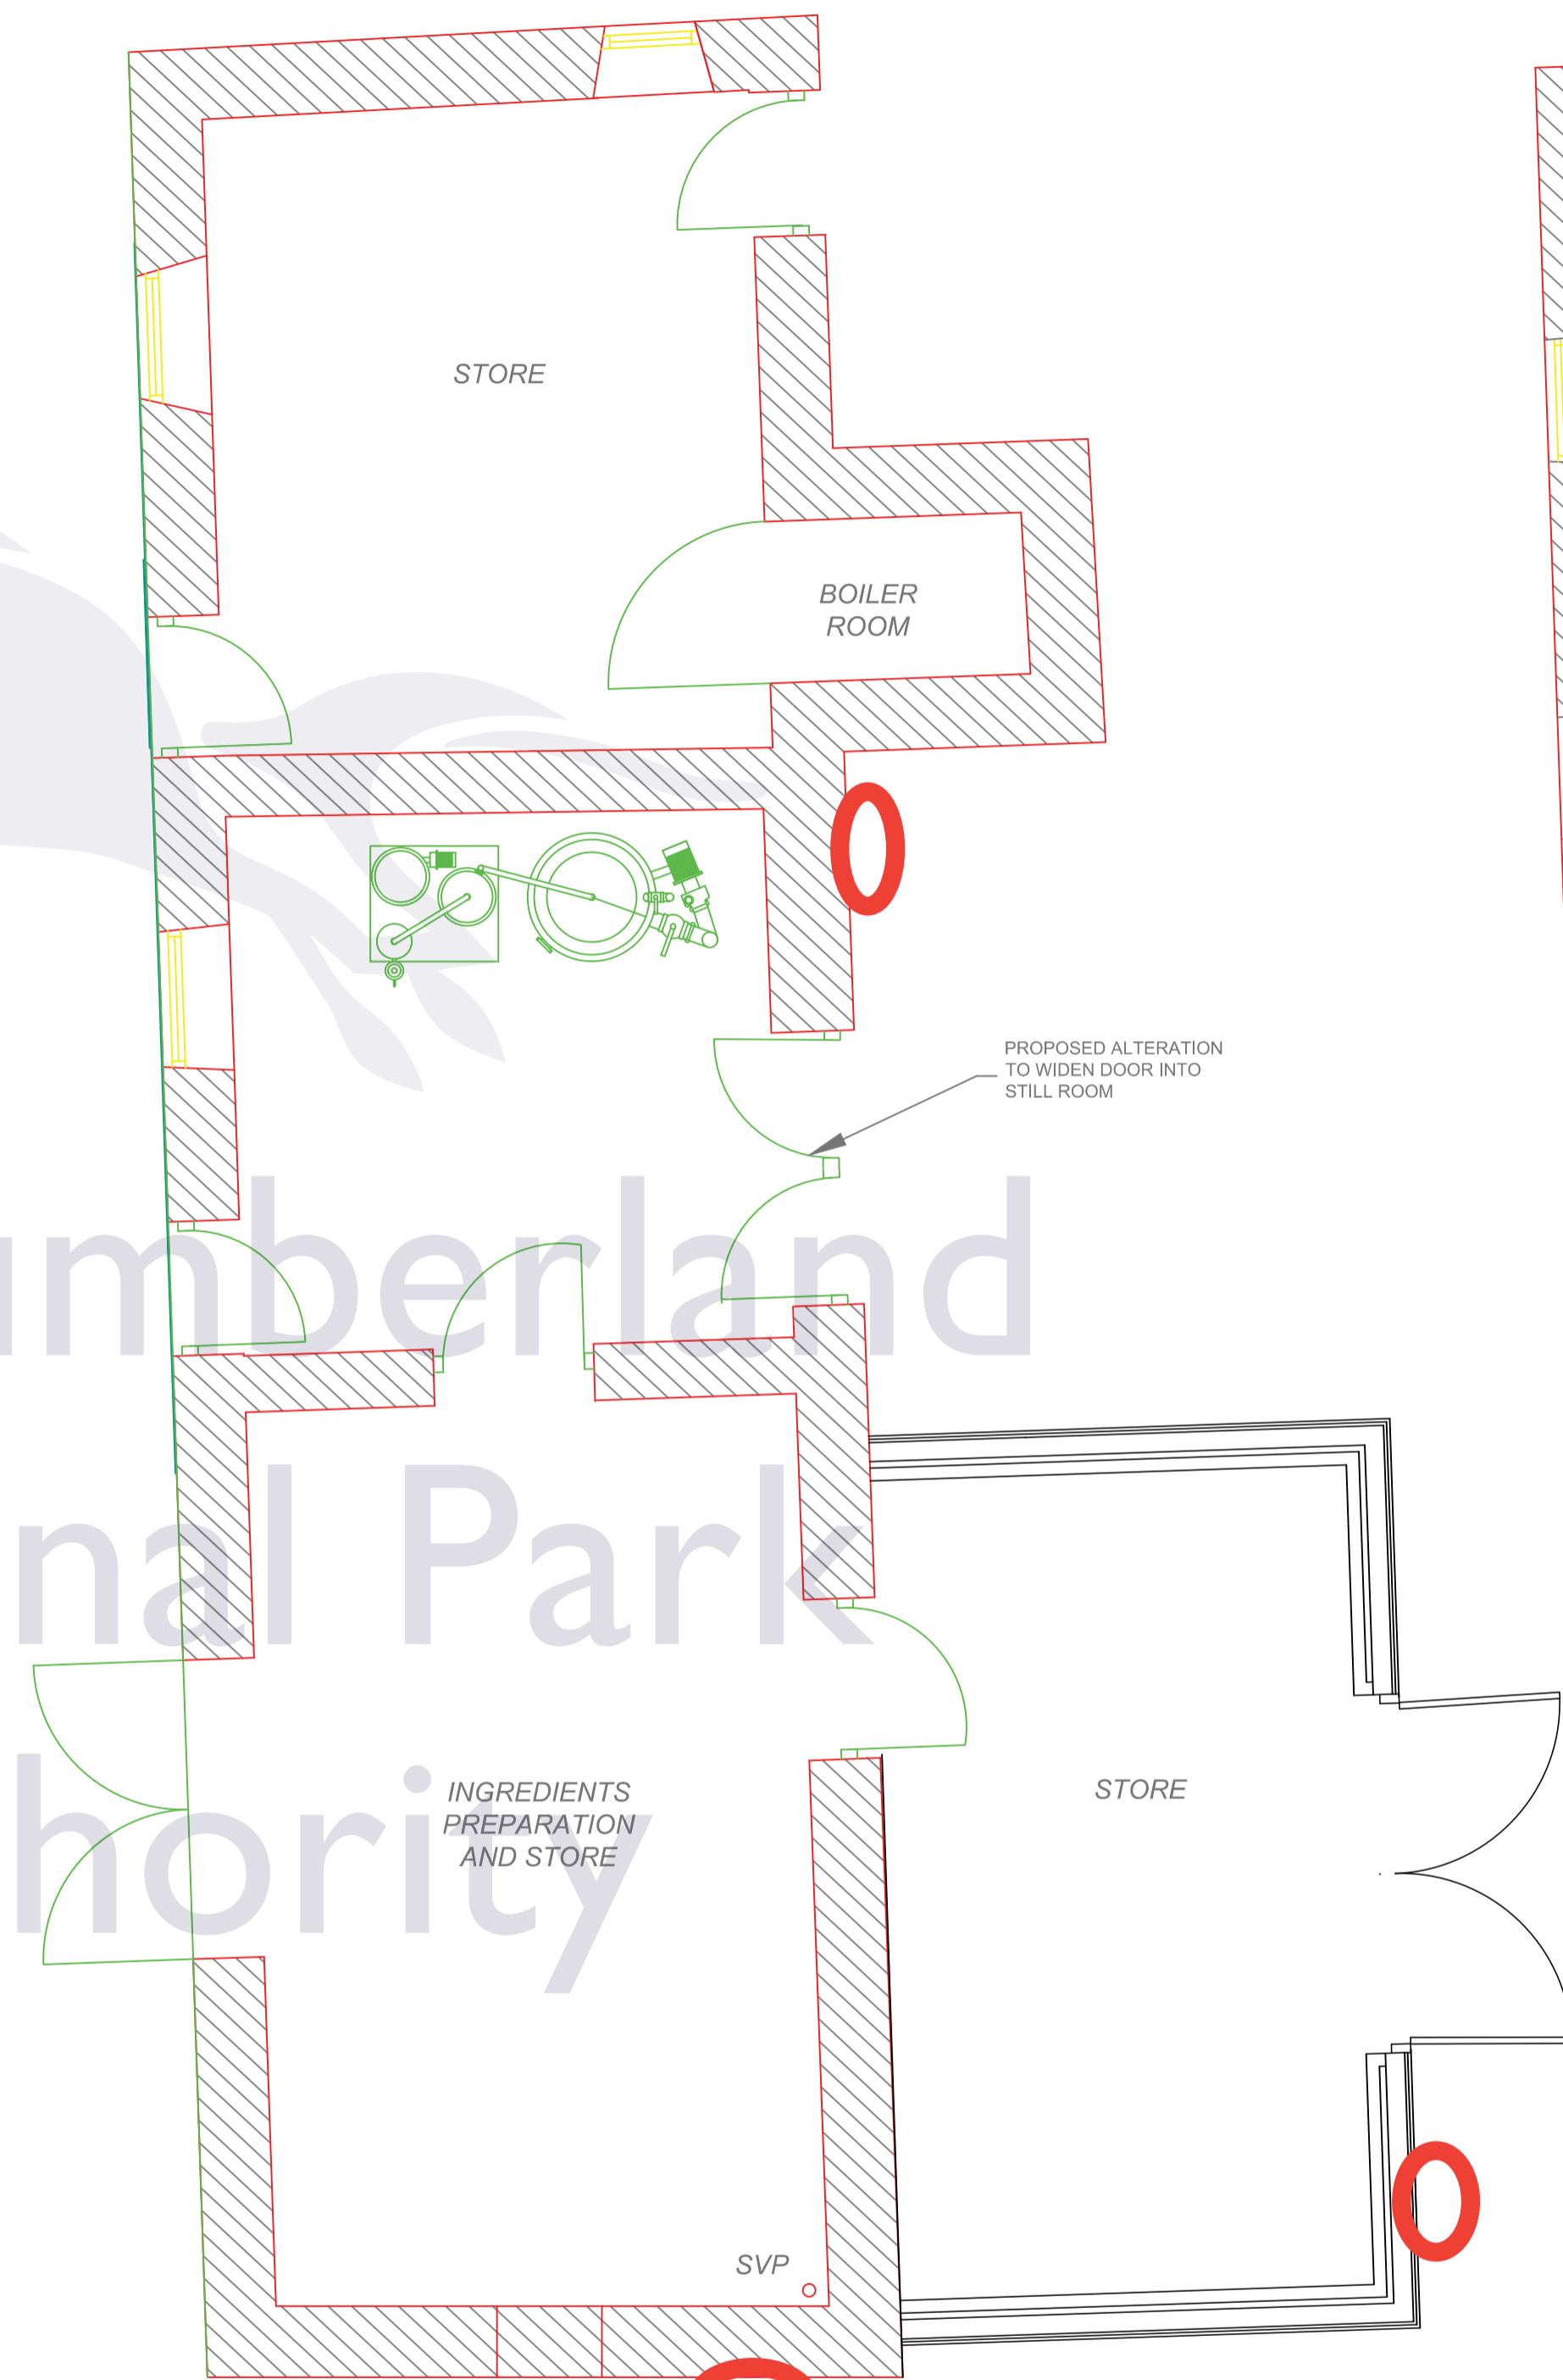

PROPOSED GROUND FLOOR PLAN
SCALE 1:50

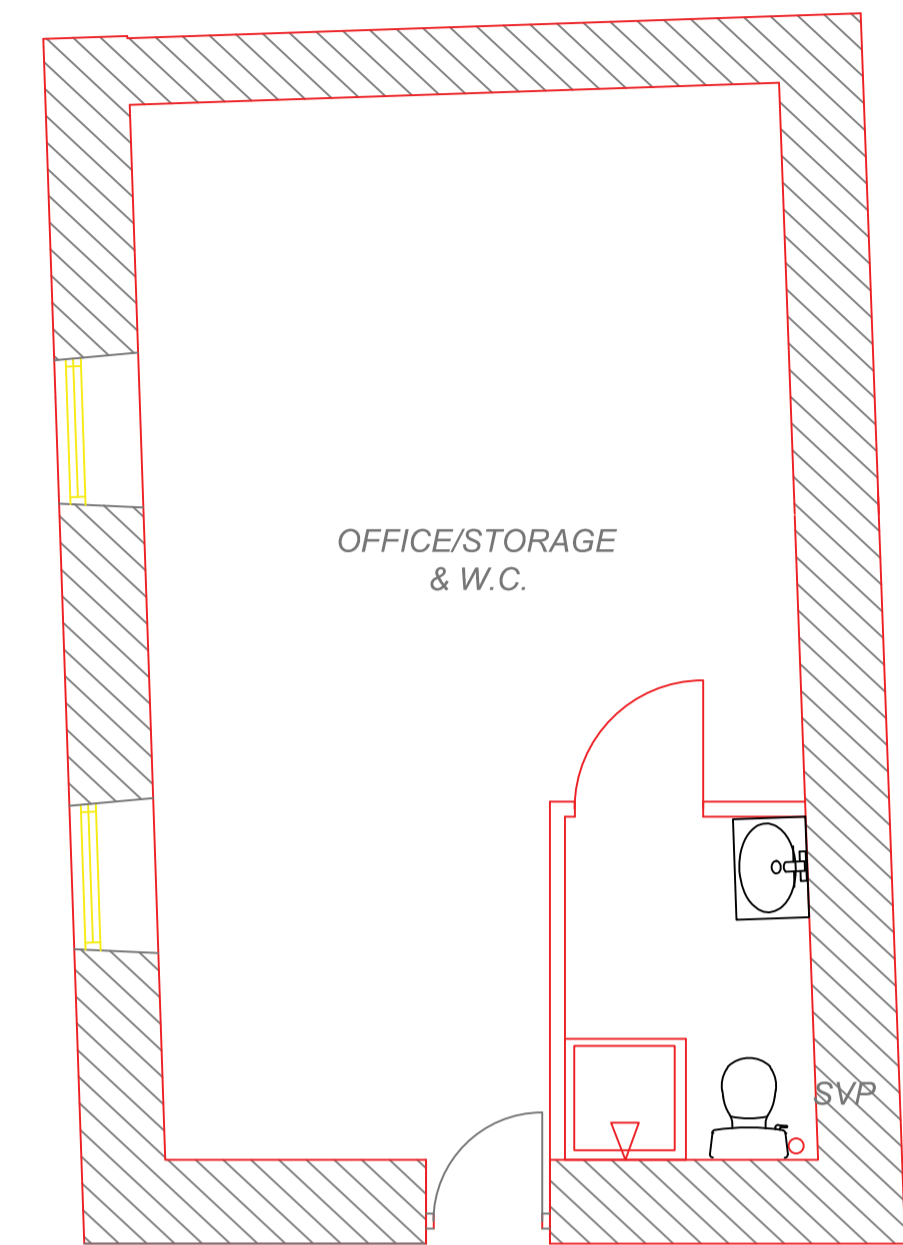

PROPOSED FIRST FLOOR PLAN
SCALE 1:50

Denotes outside light

Northumberland
National Park
Authority

Rev	Date	Drawn	Checked	Details	Rev	Date	Drawn	Checked	Details
7					1	13/05/14	DW		PROPOSED LEAN TO STORE ADDED.
8					2	14/08/14	DW		DOOR ADDED BETWEEN PREP. ROOM AND STILL ROOM. DOOR TO NEW STORE ADDED. WC ADDED
9					3	02/12/14	DW		BOILER FLUE ADDED, SHIPLAP TIMBER CLADDING SHOWN, DOOR REMOVED FROM SIDE OF STORE
10					4				
11					5				
12					6				

Drawn
DW
Checked
Scales
1:50 & 1:100
Date Drawn
03/09/2014

Client
SIR WALTER RIDDELL
Project Title
**PROPOSED CONVERSION OF OUTBUILDINGS
STABLE YARD, WHITEFIELD**
Drawing Title
PROPOSED PLANS & ELEVATIONS

Project Number
2014-01
Drawing Number
N09
Revision
3
Sheet Size
A1