



This drawing is copyright. It is sent to you in confidence and must not be reproduced or disclosed to third parties without our prior permission. Do not scale from this drawing.
 This drawing is to be read in conjunction with all relevant consultants, specialist manufacturers drawings and specifications. Any discrepancies in dimensions or details on or between these drawings should be drawn to our attention. All dimensions are in millimetres unless noted otherwise. Any surveyed information incorporated within this drawing cannot be guaranteed as accurate unless confirmed by fixed dimension.

Rev.	Description.	By.	Chkd.	Date.
P1	PLANNING ISSUE	PAC	MS	18/02/15

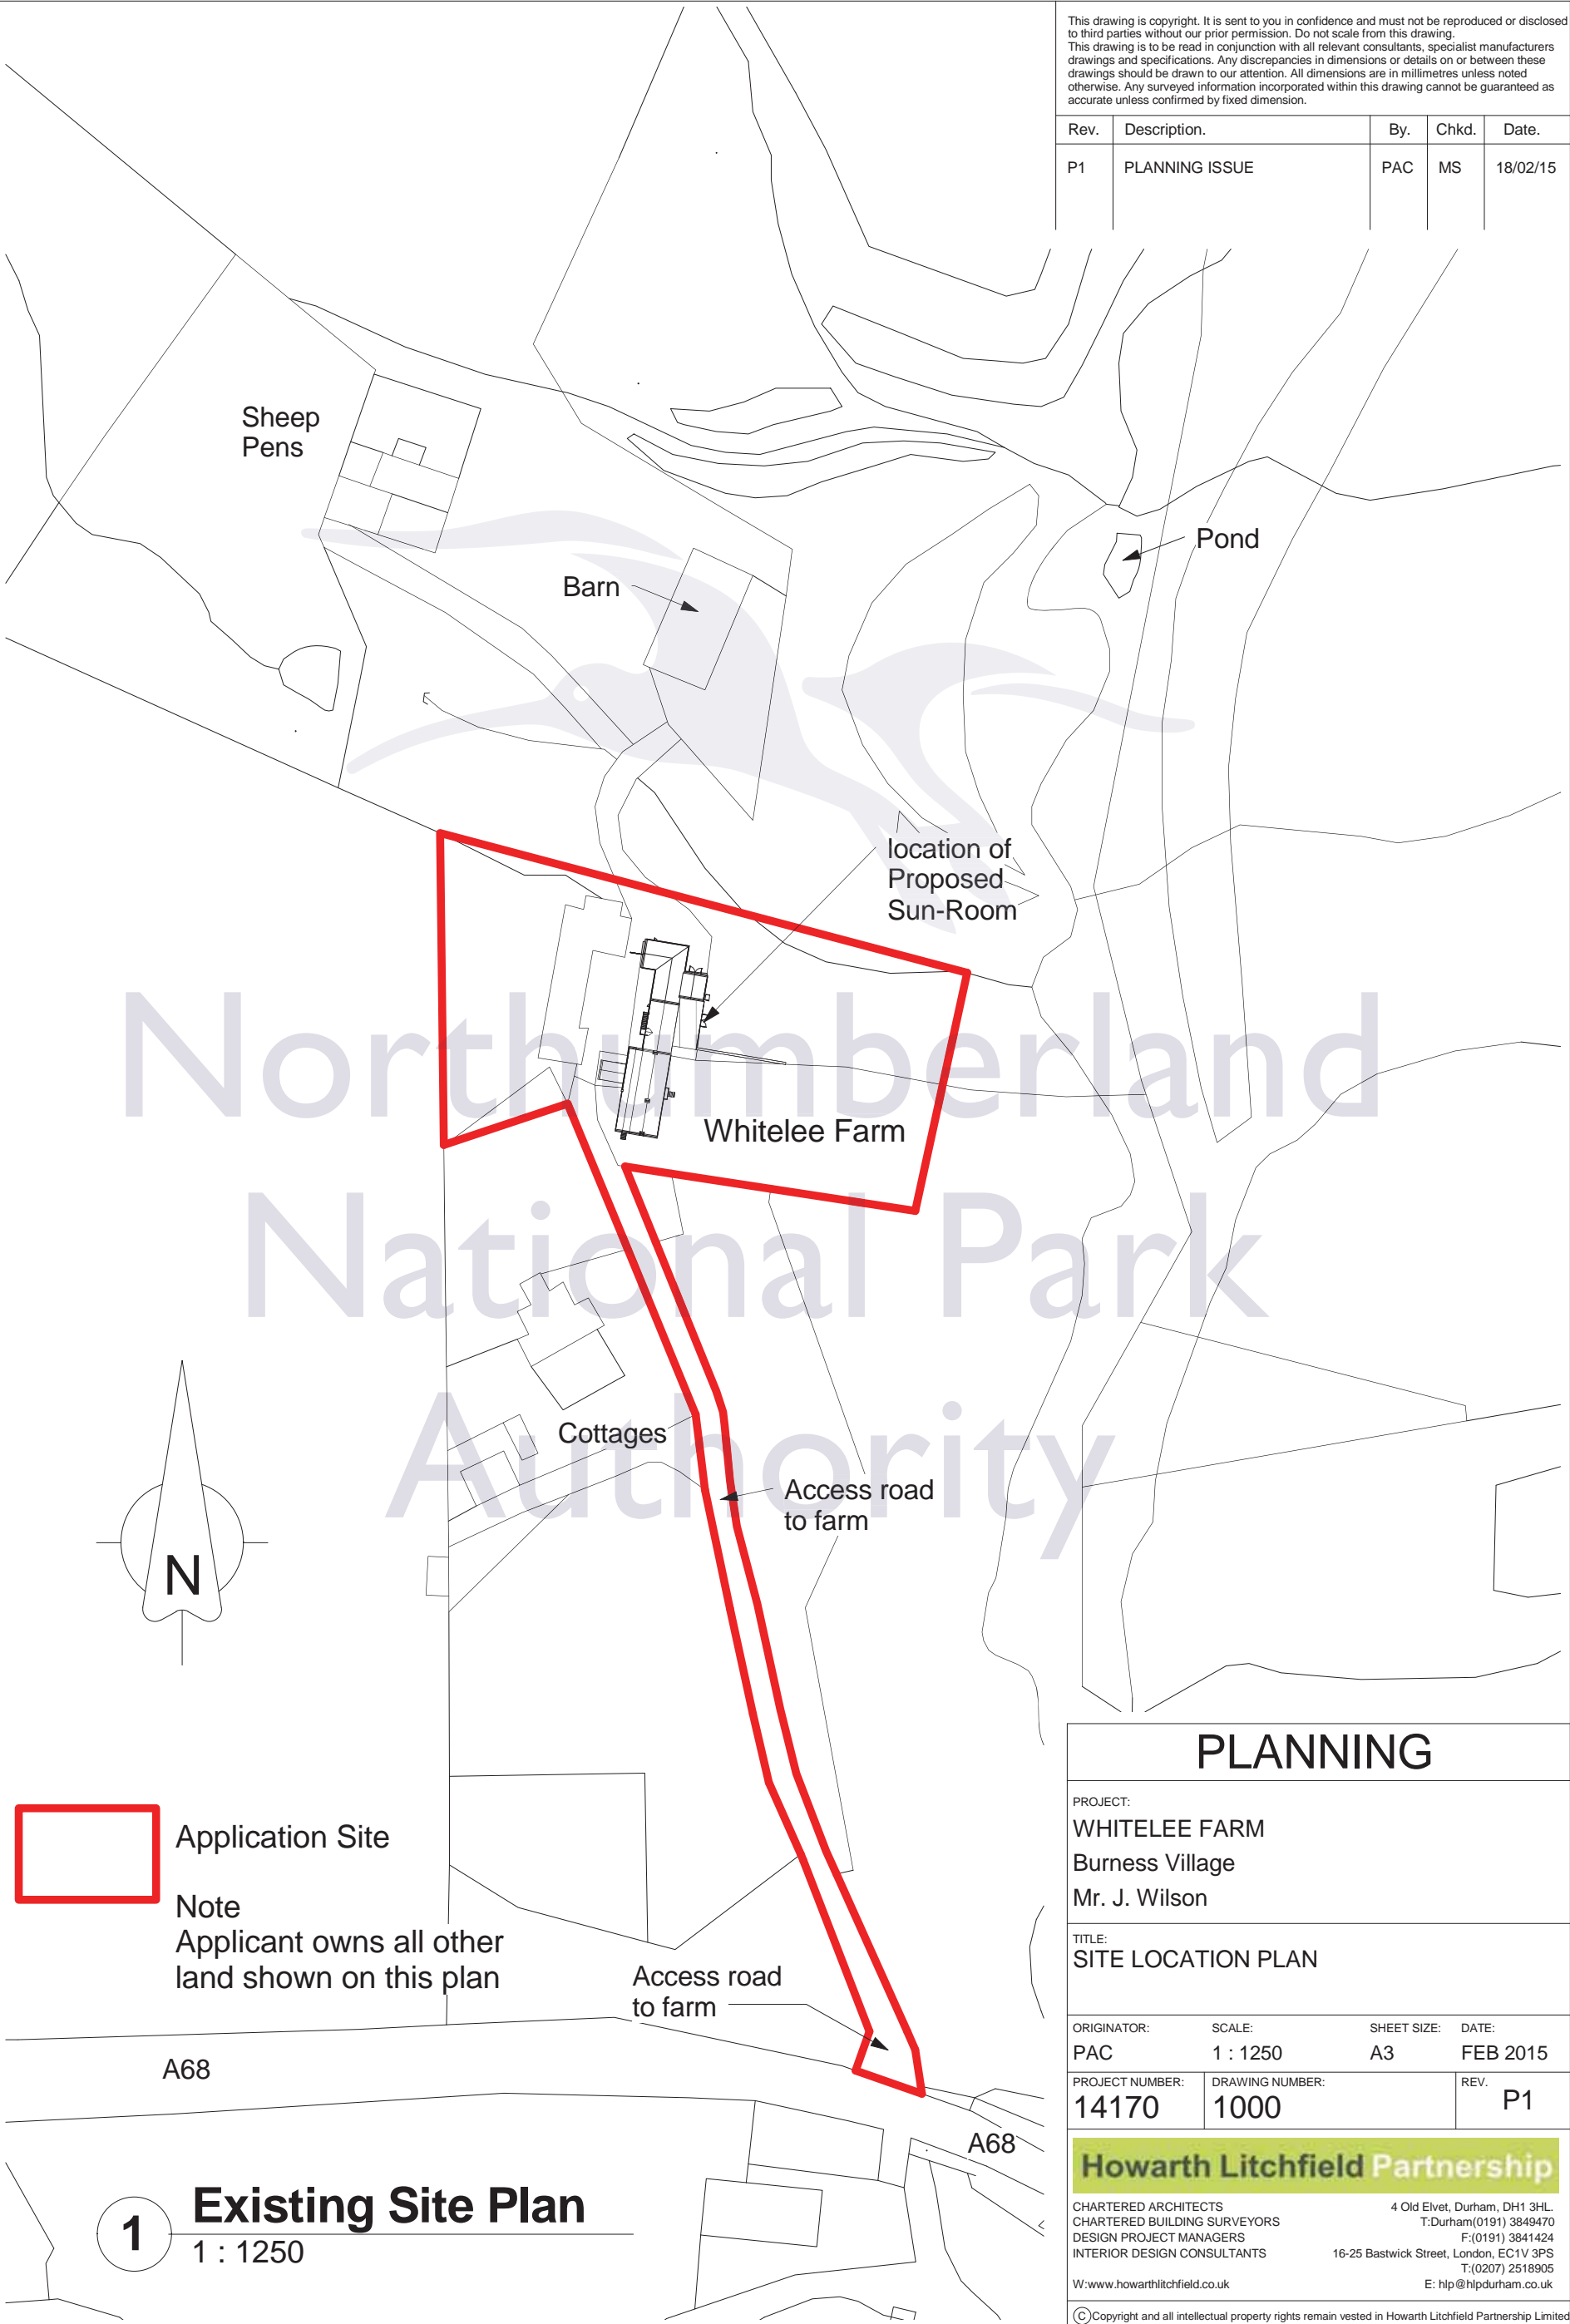

 Application Site
 Note
 Applicant owns all other
 land shown on this plan

1 Existing Site Plan
 1 : 1250

PLANNING

PROJECT:
WHITELEE FARM
 Burness Village
 Mr. J. Wilson

TITLE:
SITE LOCATION PLAN

ORIGINATOR: PAC SCALE: 1 : 1250 SHEET SIZE: A3 DATE: FEB 2015

PROJECT NUMBER: **14170** DRAWING NUMBER: **1000** REV: **P1**

Howarth Litchfield Partnership

CHARTERED ARCHITECTS
 CHARTERED BUILDING SURVEYORS
 DESIGN PROJECT MANAGERS
 INTERIOR DESIGN CONSULTANTS

4 Old Elvet, Durham, DH1 3HL.
 T:Durham(0191) 3849470
 F:(0191) 3841424
 16-25 Bastwick Street, London, EC1V 3PS
 T:(0207) 2518905
 E: hlp@hlpdurham.co.uk

W:www.howarthlitchfield.co.uk
 © Copyright and all intellectual property rights remain vested in Howarth Litchfield Partnership Limited