


This drawing is copyright. It is sent to you in confidence and must not be reproduced or disclosed to third parties without our prior permission. Do not scale from this drawing.  
 This drawing is to be read in conjunction with all relevant consultants, specialist manufacturers drawings and specifications. Any discrepancies in dimensions or details on or between these drawings should be drawn to our attention. All dimensions are in millimetres unless noted otherwise. Any surveyed information incorporated within this drawing cannot be guaranteed as accurate unless confirmed by fixed dimension.

Rev.	Description.	By.	Chkd.	Date.
P1	PLANNING ISSUE	PAC	MS	18/02/15

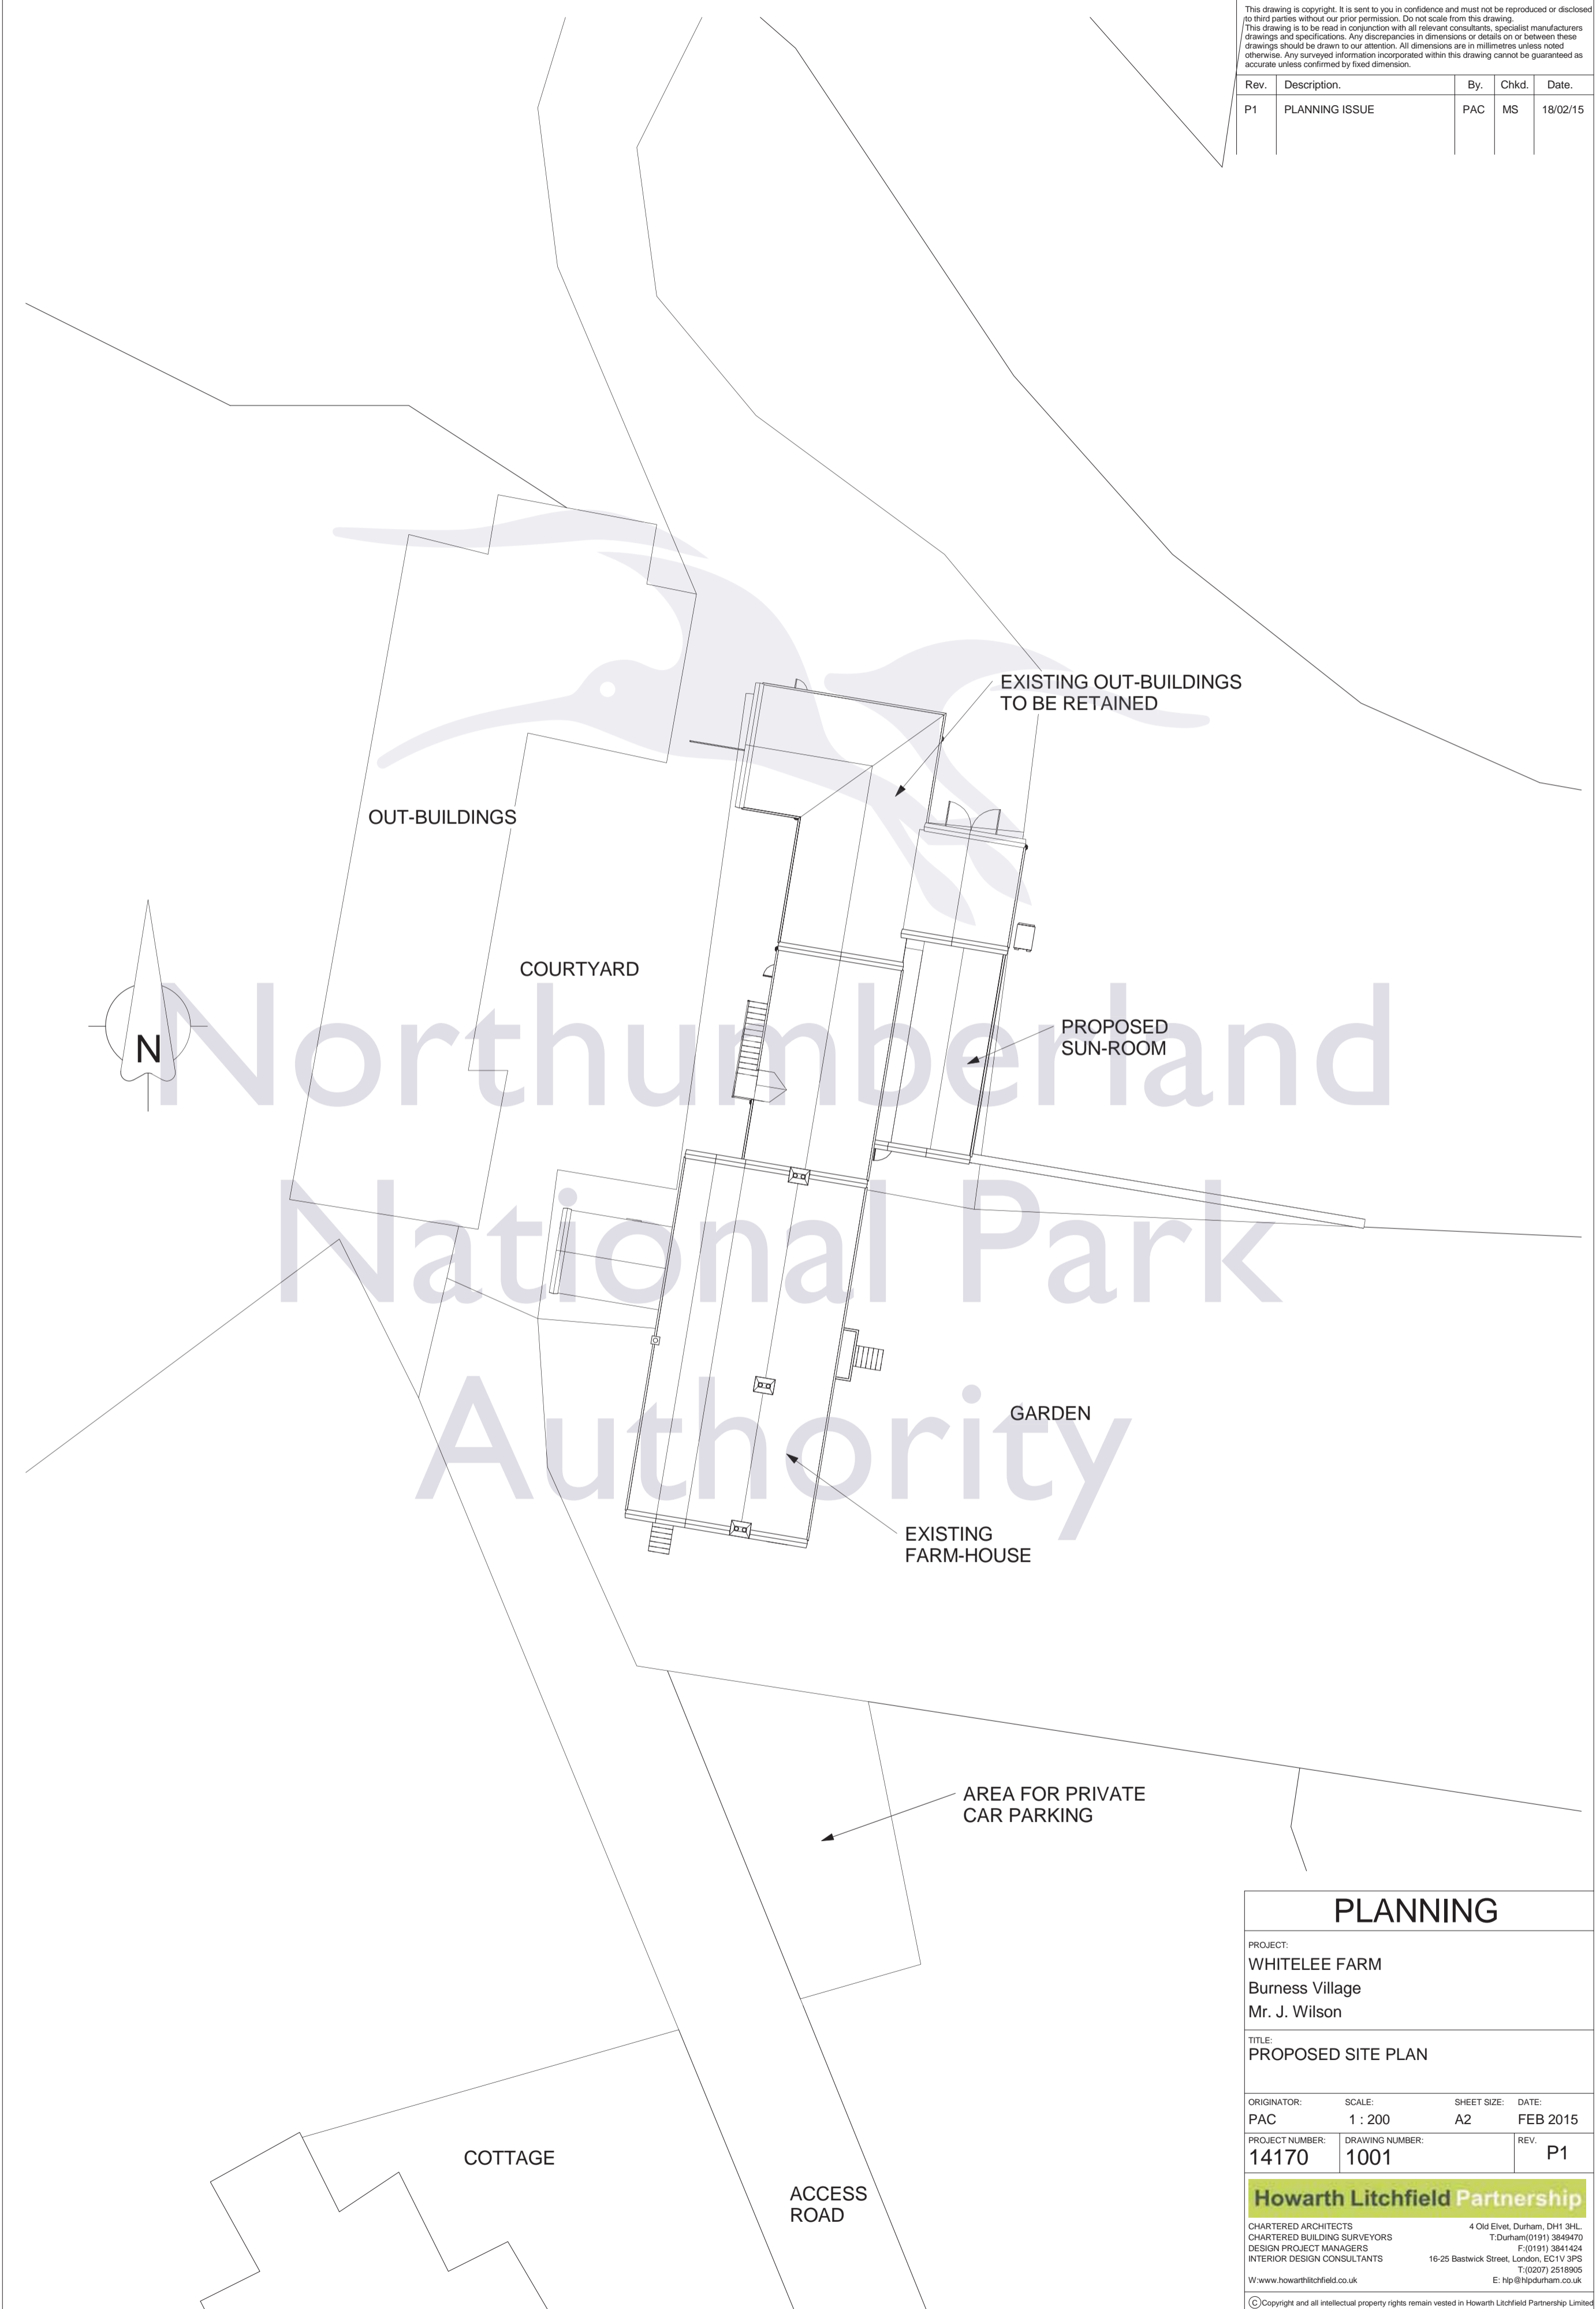

## PLANNING

PROJECT:  
**WHITELEE FARM**  
 Burness Village  
 Mr. J. Wilson

TITLE:  
**PROPOSED SITE PLAN**

ORIGINATOR:	SCALE:	SHEET SIZE:	DATE:
PAC	1 : 200	A2	FEB 2015

PROJECT NUMBER:	DRAWING NUMBER:	REV.
14170	1001	P1

**Howarth Litchfield Partnership**

CHARTERED ARCHITECTS	4 Old Elvet, Durham, DH1 3HL
CHARTERED BUILDING SURVEYORS	T:Durham(0191) 3849470
DESIGN PROJECT MANAGERS	F:(0191) 3841424
INTERIOR DESIGN CONSULTANTS	16-25 Bastwick Street, London, EC1V 3PS
W:www.howarthlitchfield.co.uk	T:(0207) 2518955
	E:hp@hlpdurham.co.uk

©Copyright and all intellectual property rights remain vested in Howarth Litchfield Partnership Limited