


This drawing is copyright. It is sent to you in confidence and must not be reproduced or disclosed to third parties without our permission. Do not scale from this drawing. This drawing is to be read in conjunction with all relevant contracts, specifications, manufacturers drawings and specifications. Any discrepancies in dimensions or details on or between these drawings should be drawn to our attention. All dimensions are in millimeters unless noted otherwise. Any surveyed information incorporated within this drawing cannot be guaranteed as accurate unless confirmed by field dimension.

Rev.	Description	By	Chkd.	Date
P1	FIRST ISSUE FOR COMMENTS	PAC	EB	20/01/15
P2	PLANNING ISSUE	PAC	MS	18/02/15

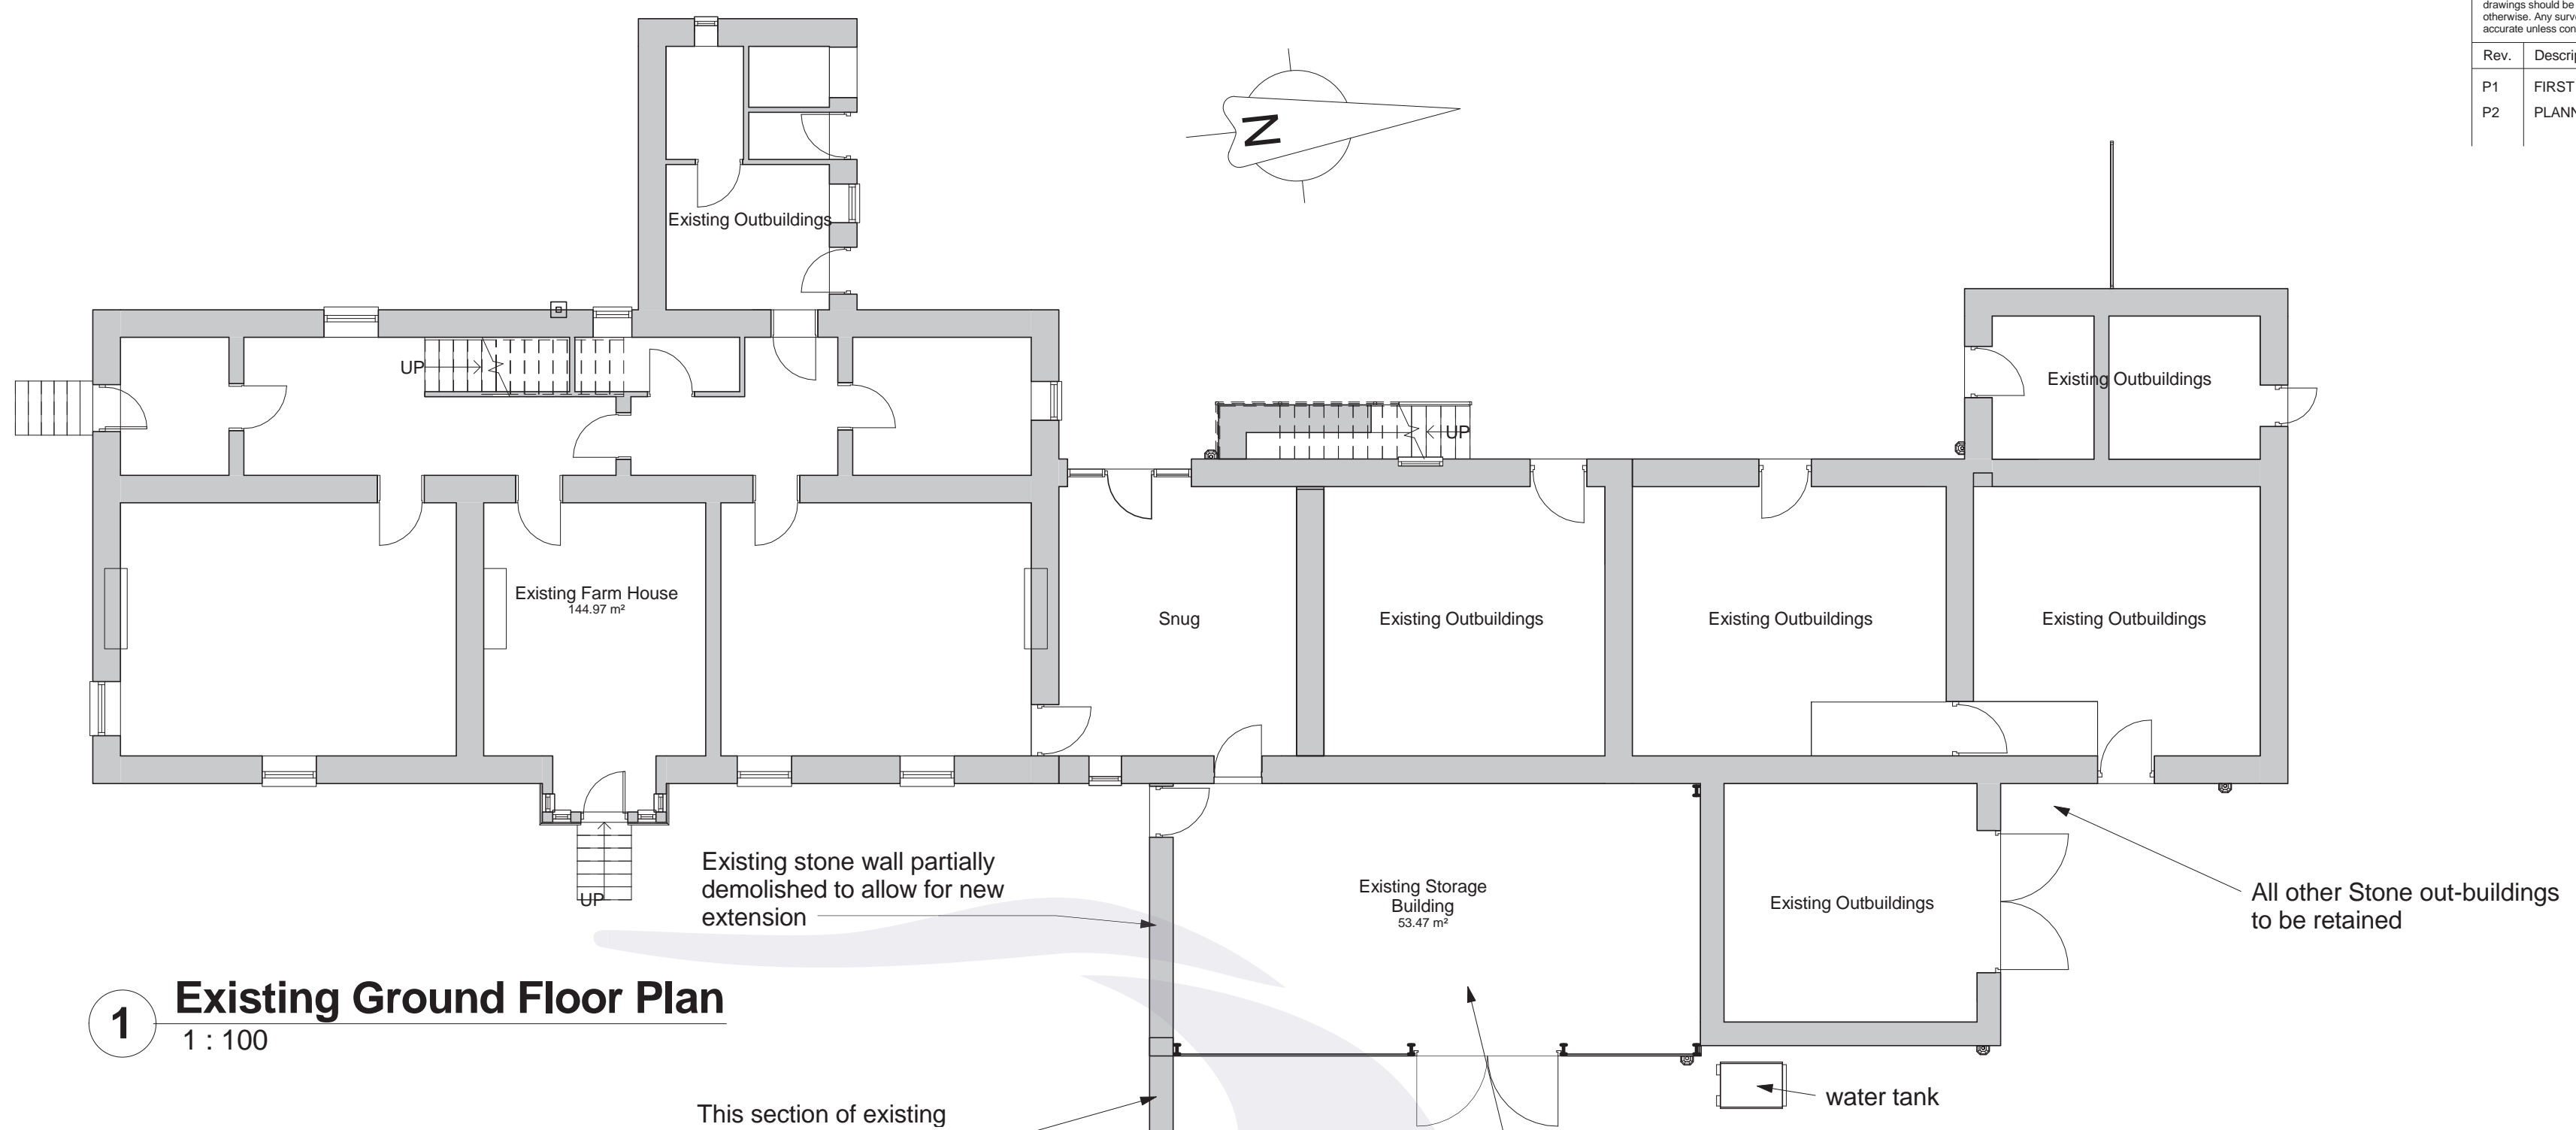


1 Existing Ground Floor Plan
1 : 100



2 Existing East Elevation
1 : 100



3 Existing South Elevation
1 : 100

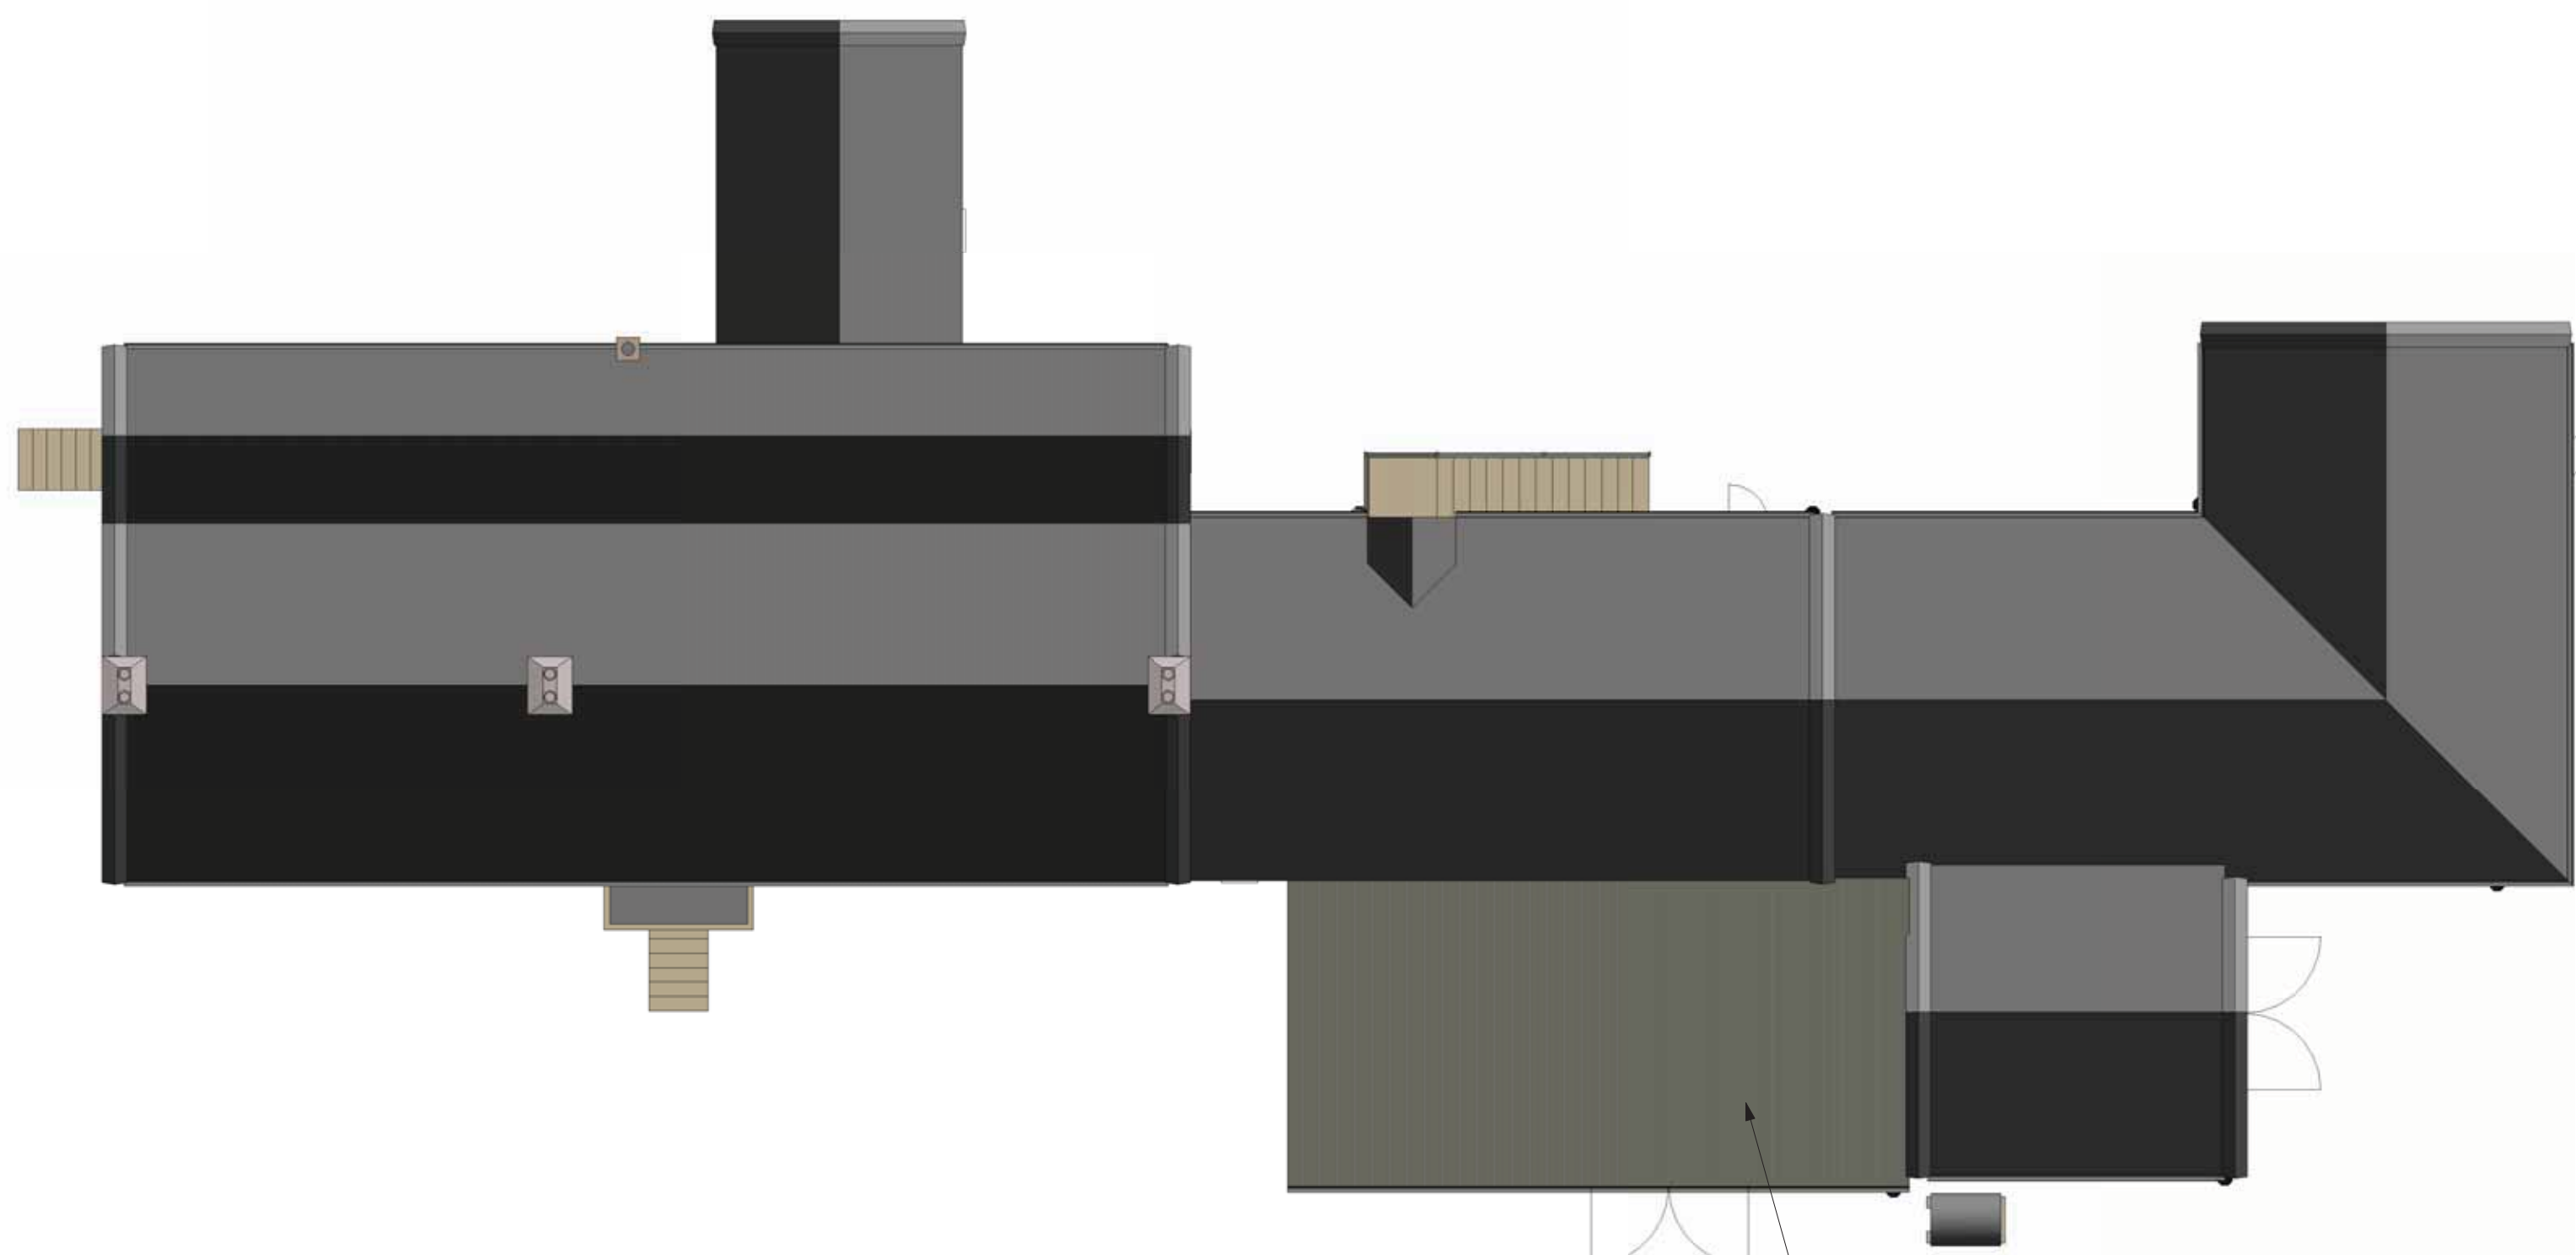

4 Existing Roof Plan
1 : 100

PLANNING

PROJECT:
WHITELEE FARM
 Burness Village
 Mr. J. Wilson

TITLE:
EXISTING FLOOR PLANS AND ELEVATIONS

ORIGINATOR: SCALE: SHEET SIZE: DATE:
 PAC 1 : 100 A1 JAN 2015

PROJECT NUMBER: DRAWING NUMBER: REV:
 14170 2000 P2

Howarth Litchfield Partnership
 CHARTERED ARCHITECTS
 CHARTERED BUILDING SURVEYORS
 DESIGN PROJECT MANAGERS
 INTERIOR DESIGN CONSULTANTS

4 Old Elm, Durham, DH1 3AL,
 T: Durham (0191) 3846470
 F: 0191 3841424
 16-25 Broadwick Street, London, EC1V 3JG,
 T: 0207 2518905
 E: hlp@hlp.co.uk

© Copyright and all intellectual property rights remain vested in Howarth Litchfield Partnership Limited