


This drawing is copyright. It is sent to you in confidence and must not be reproduced or disclosed to third parties without our permission. Do not scale from this drawing. This drawing is to be read in conjunction with all relevant contracts, specifications, manufacturers drawings and specifications. Any discrepancies in dimensions or details on or between these drawings should be drawn to our attention. All dimensions are in millimeters unless noted otherwise. Any surveyed information incorporated within this drawing cannot be guaranteed as accurate unless confirmed by field dimension.


Rev.	Description	By	Chkd.	Date
P1	PLANNING ISSUE	PAC	MS	18/02/15

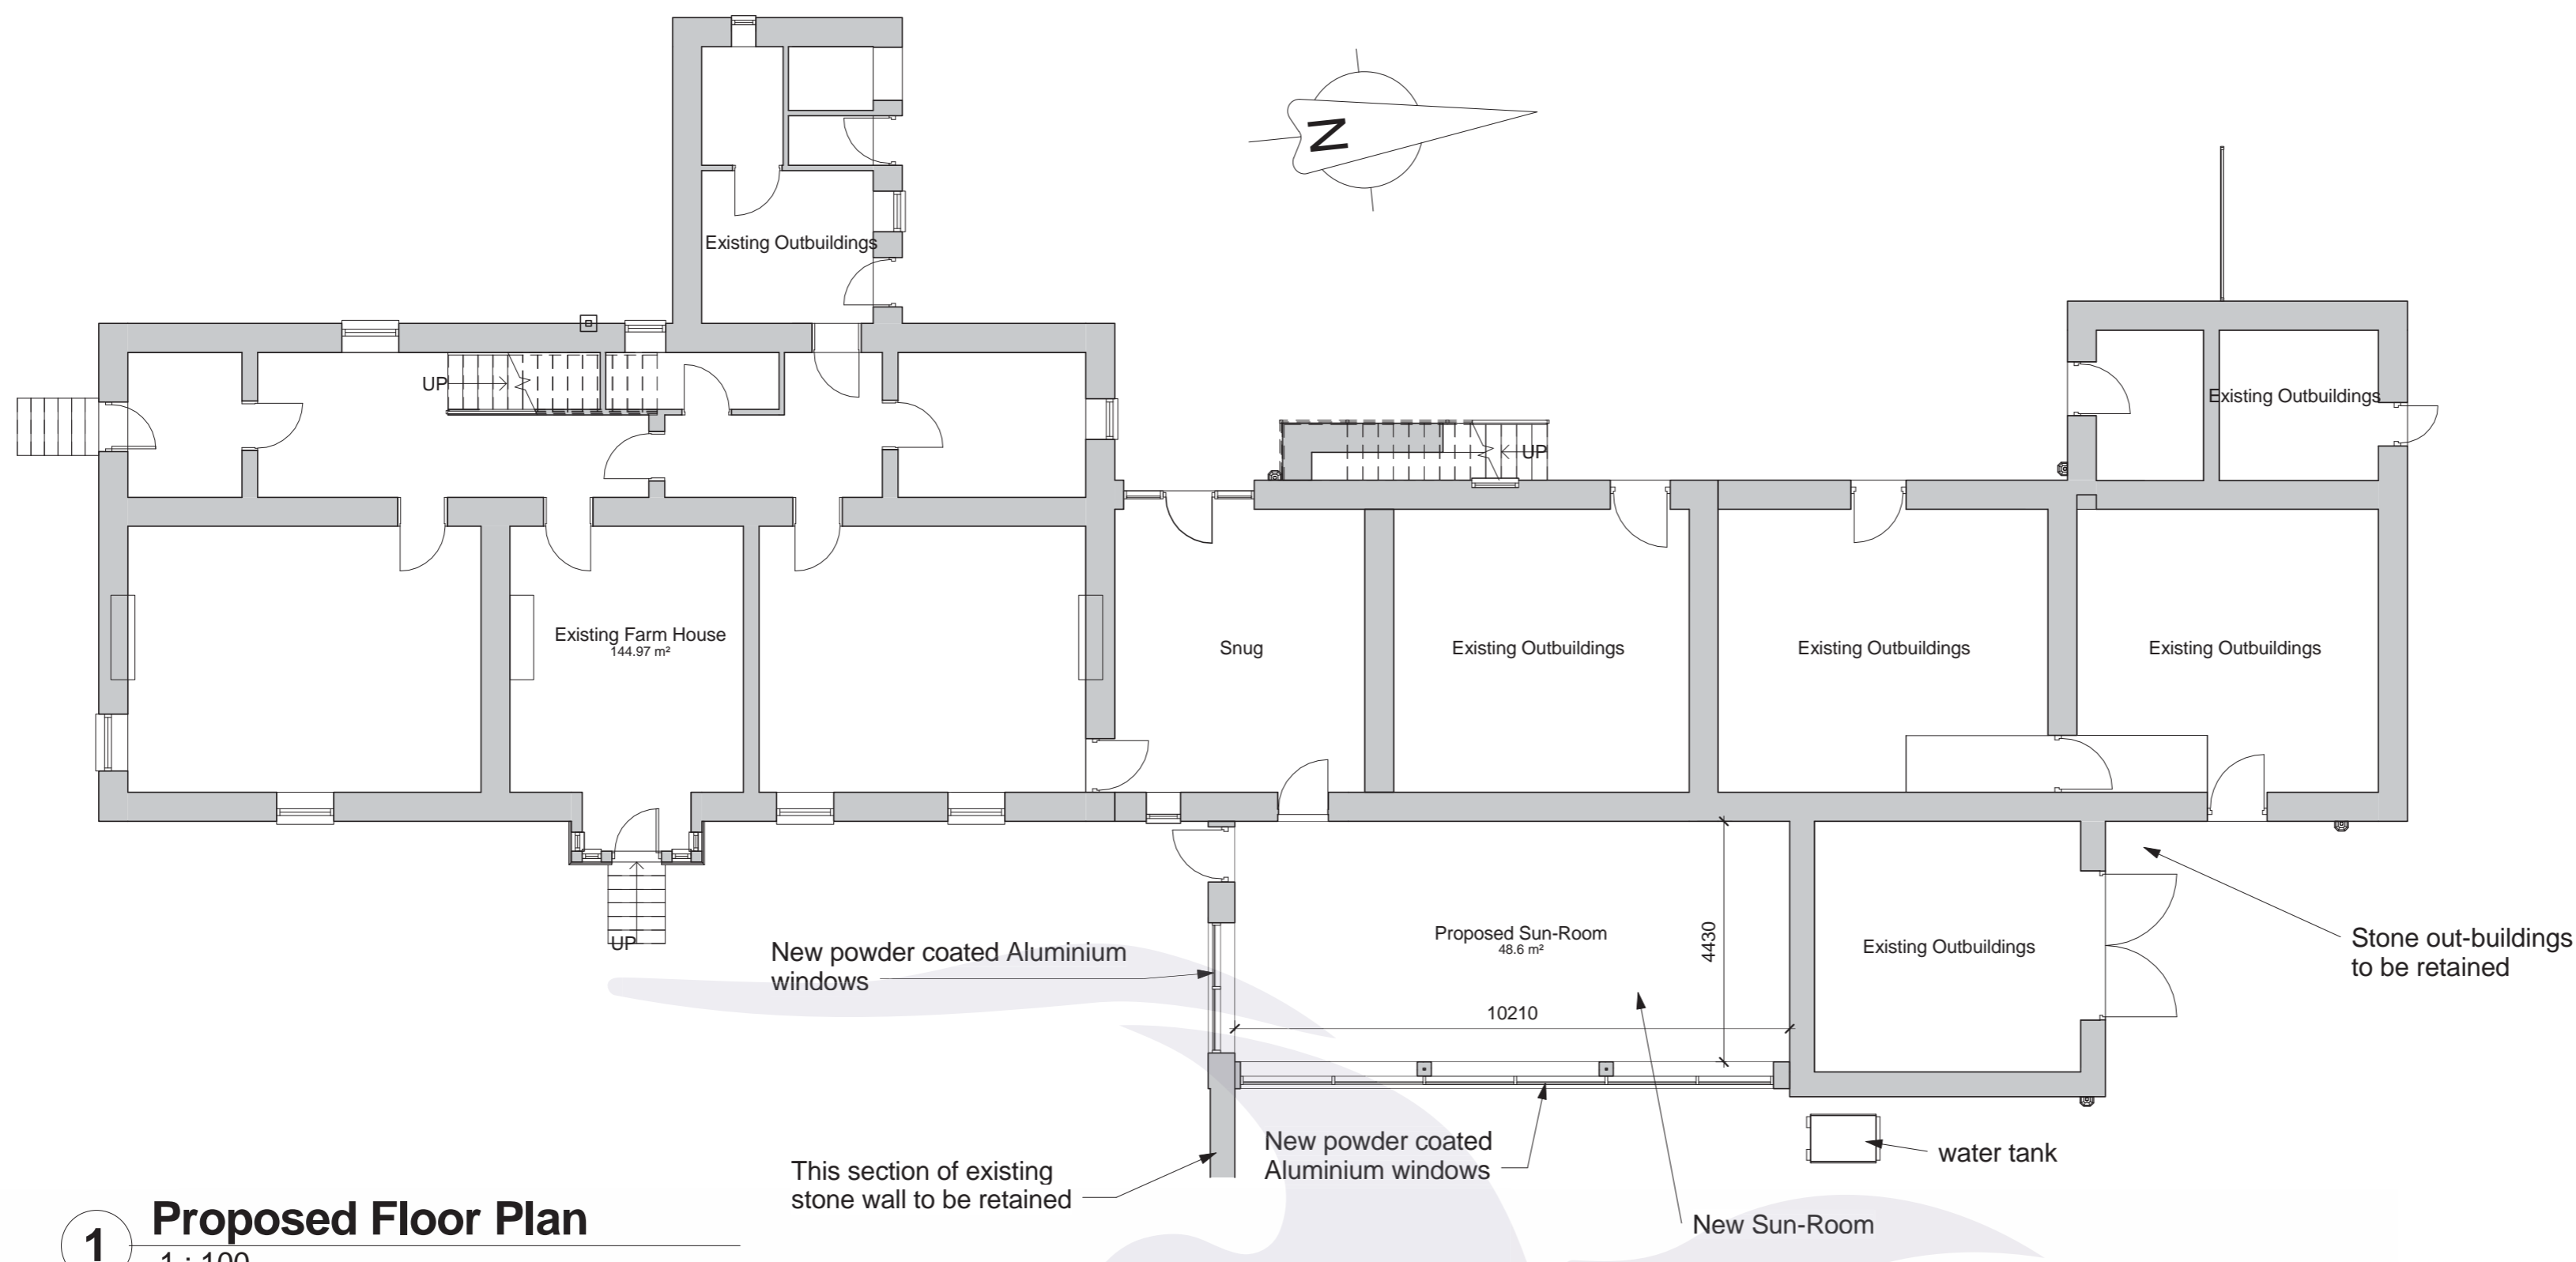


1 Proposed Floor Plan
1 : 100




2 Proposed East Elevation
1 : 100

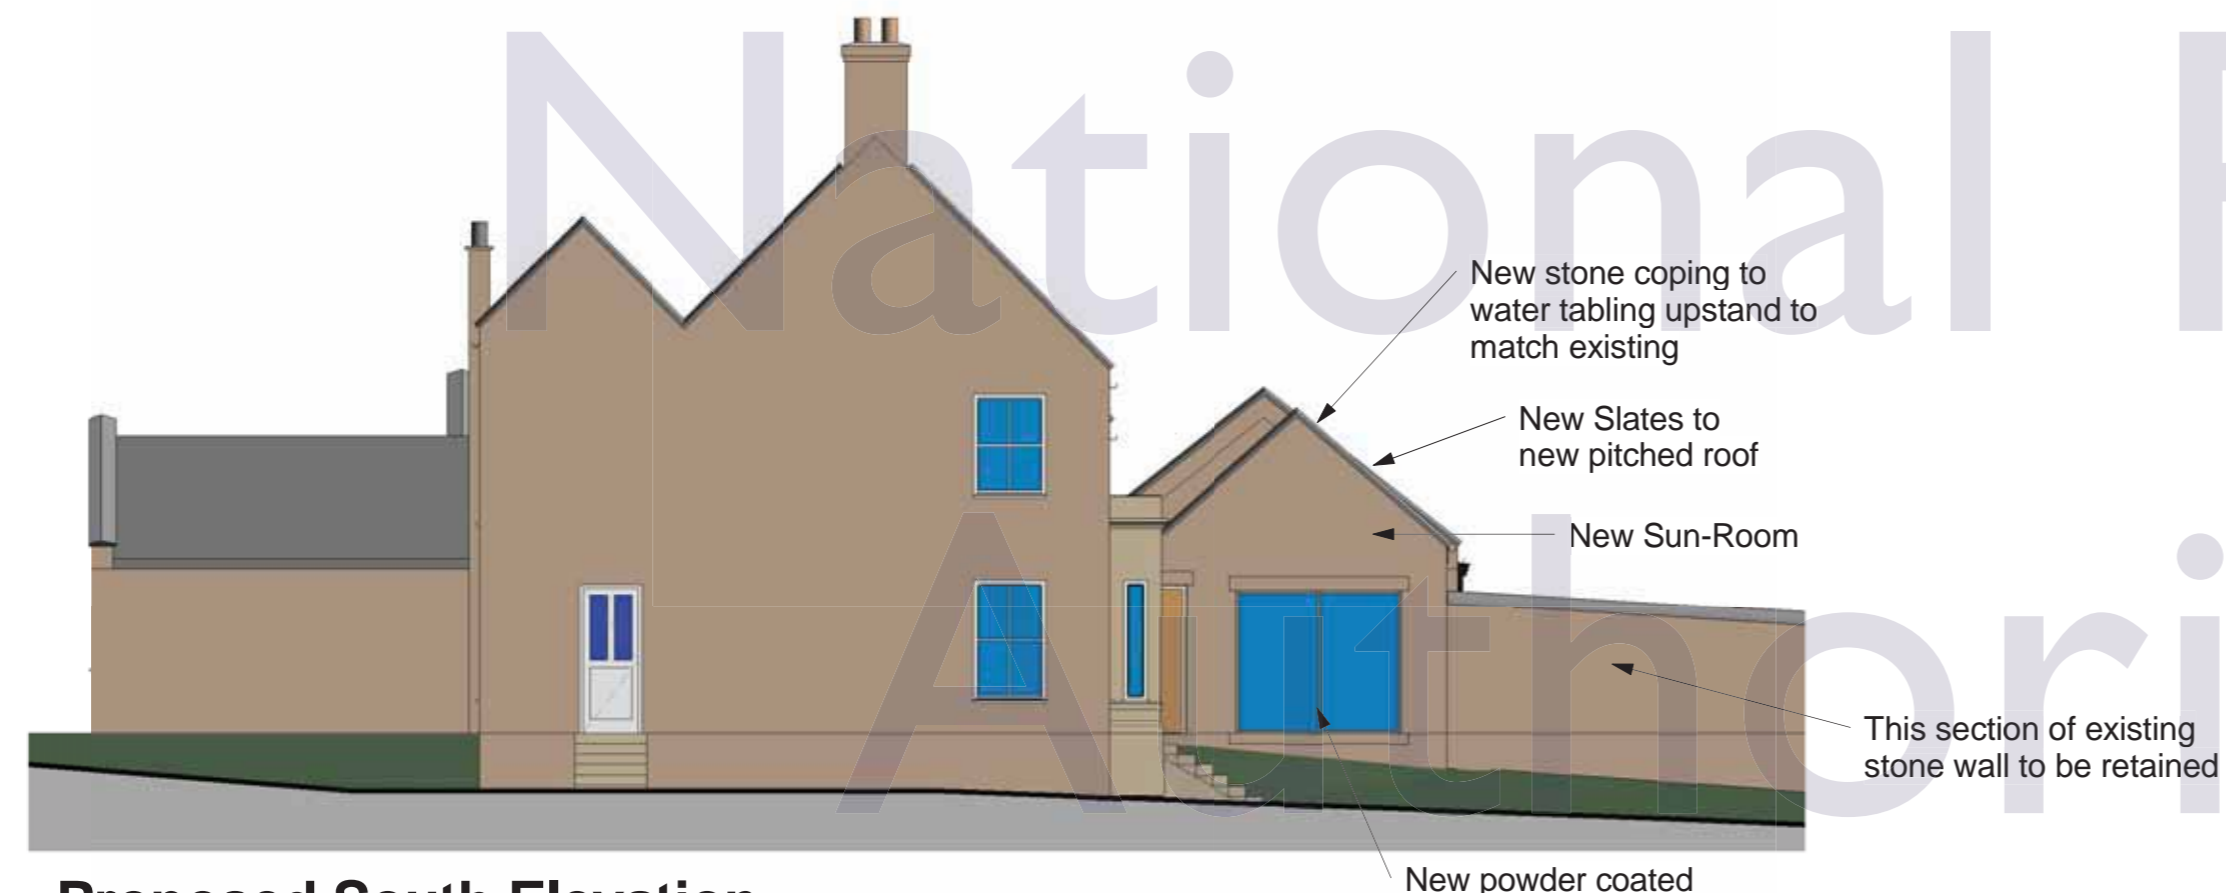

3 Proposed South Elevation
1 : 100

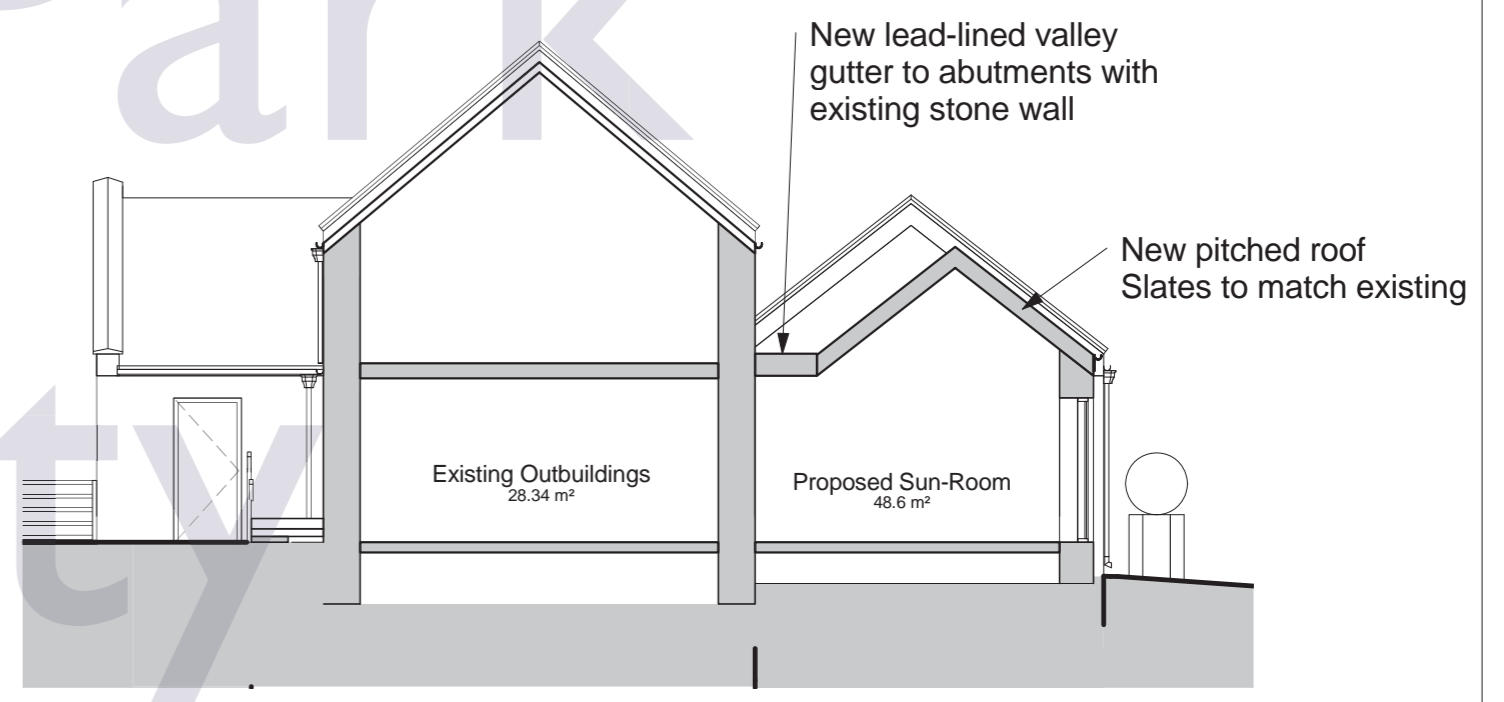

5 Proposed Section through New Sun-Room
1 : 100

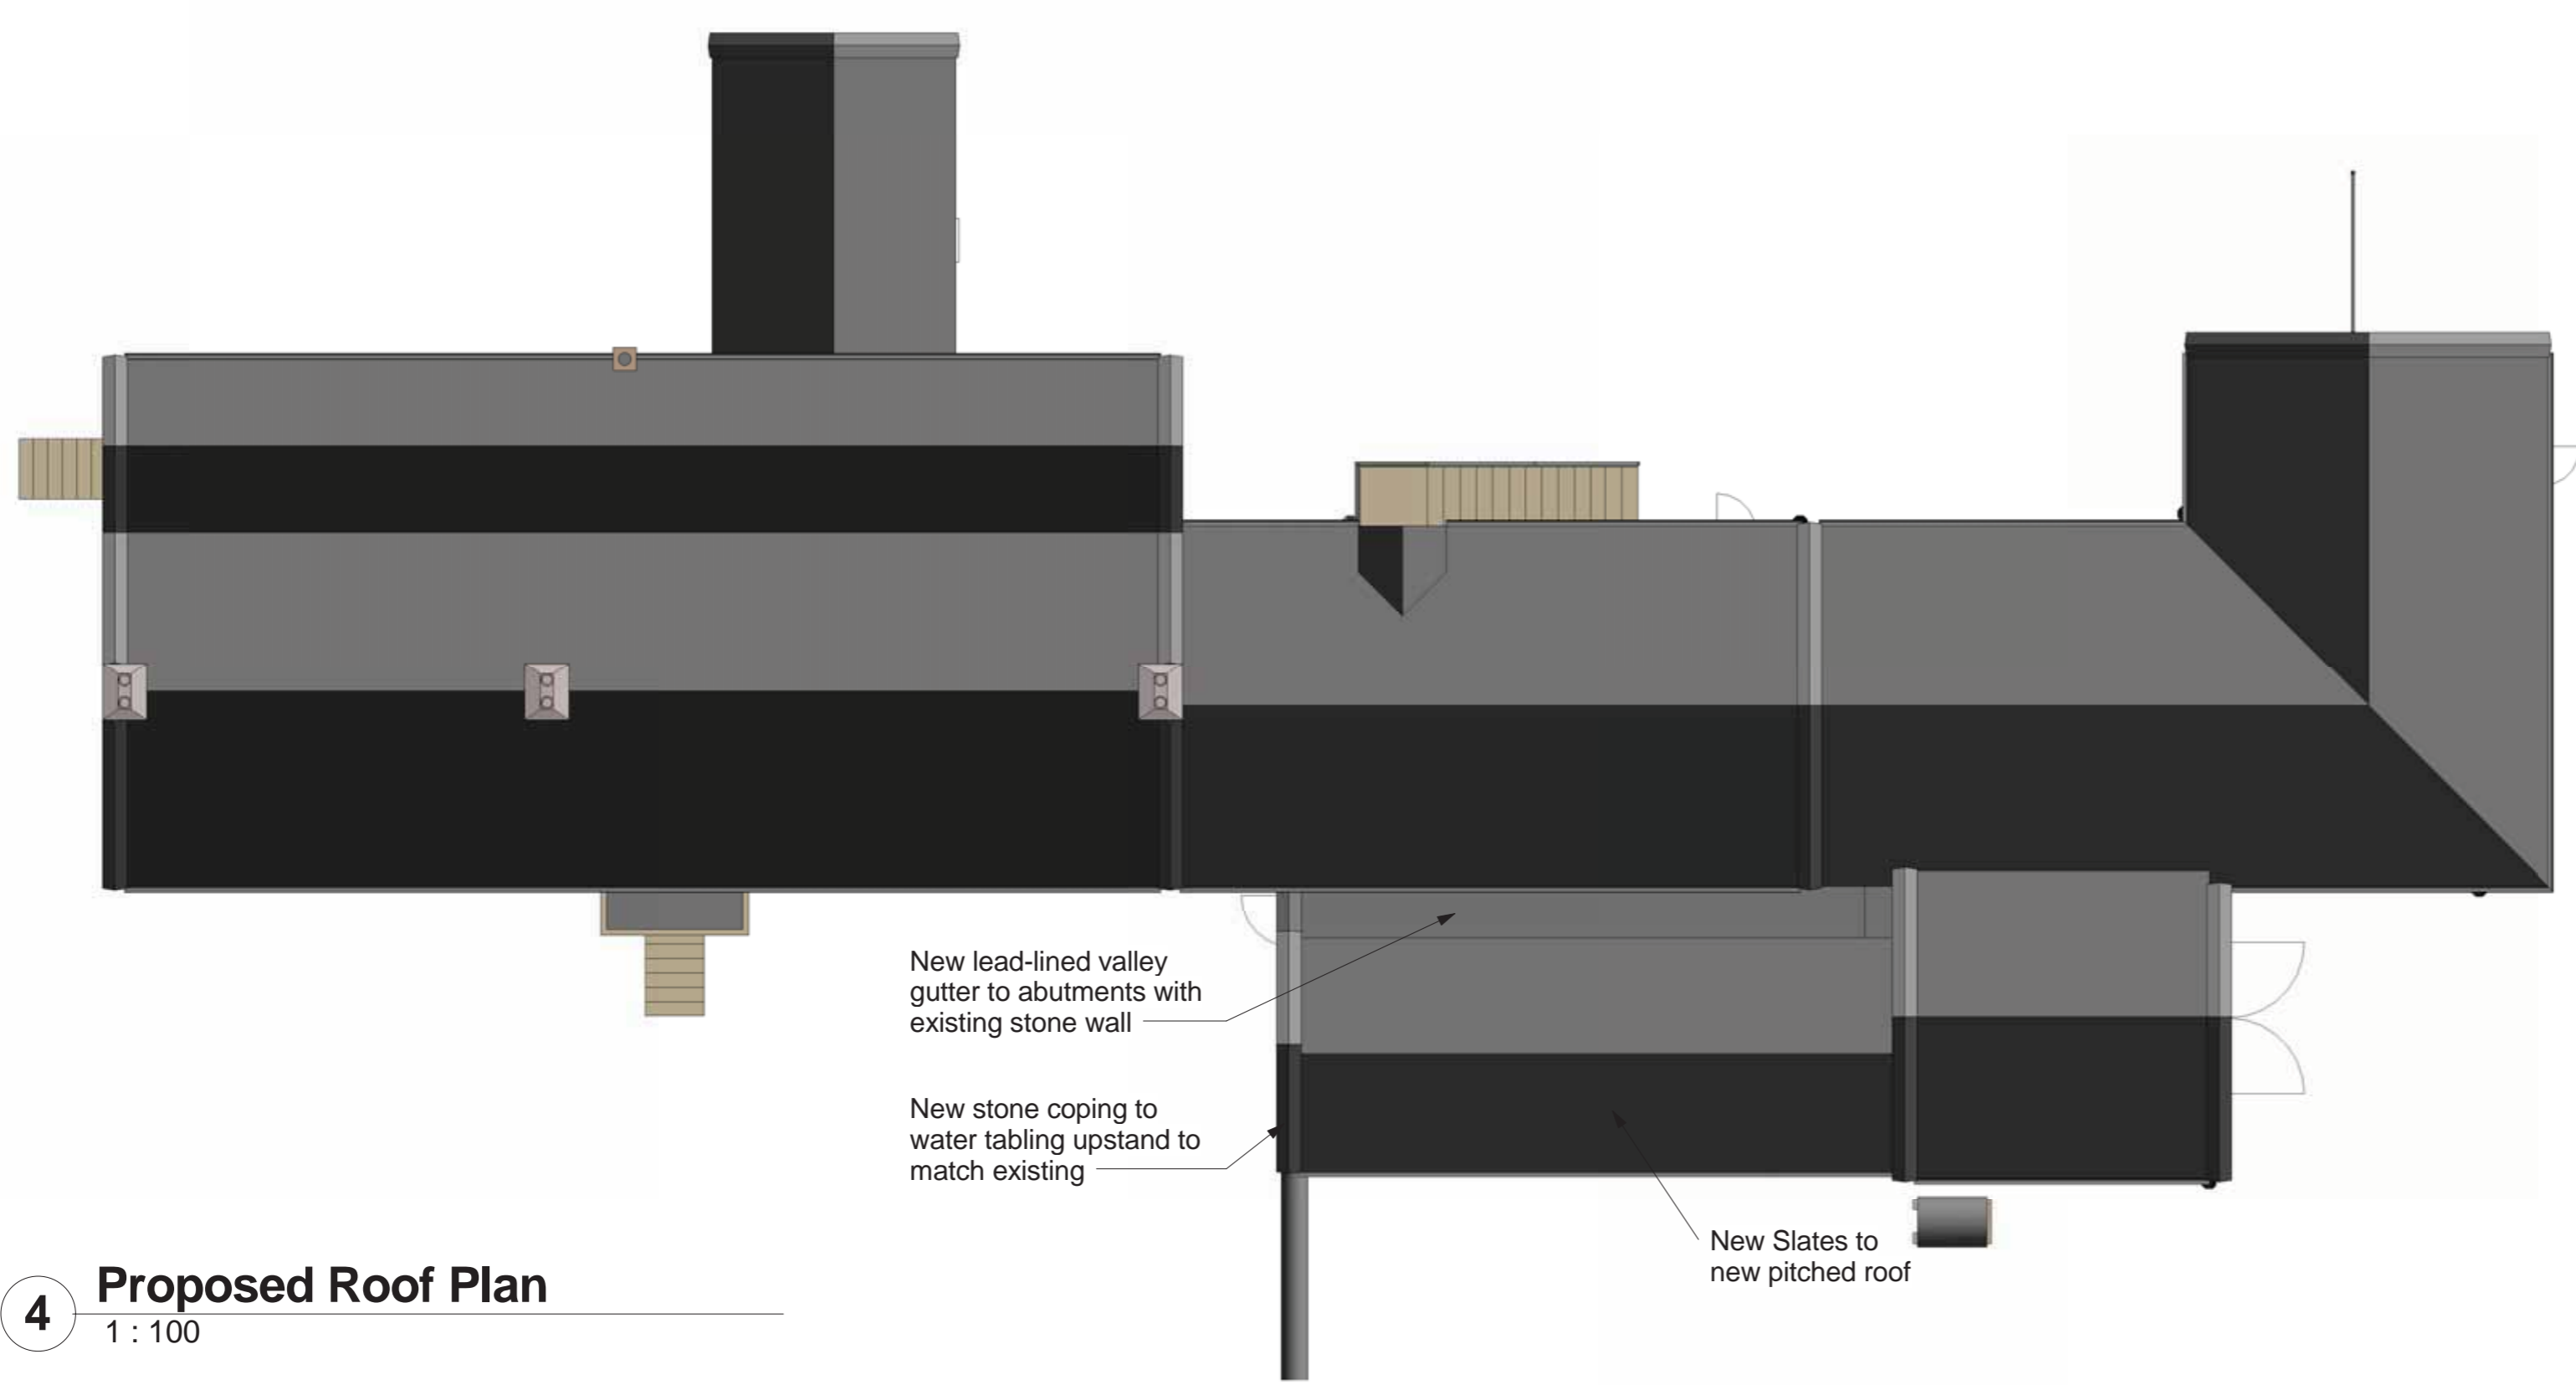

4 Proposed Roof Plan
1 : 100

Proposed Materials:

- External Walls:**
New insulated cavity walls with stone outer leaf to match existing.
- Roof:**
New slates to match existing
New stone coping to water tabling upstand to match existing
- Flat Roof:**
New lead-lined valley gutter
Upstand chased into existing stone wall
- Windows:**
New powder coated aluminium double glazed windows
colour - Mid Grey

PLANNING

PROJECT: WHITELEE FARM Burness Village Mr. J. Wilson			
TITLE: PROPOSED FLOOR PLANS AND ELEVATIONS			
ORIGINATOR:	SCALE:	SHEET SIZE:	DATE:
Author	1 : 100	A1	FEB 2015
PROJECT NUMBER: 14170	DRAWING NUMBER: 2010	REV:	P1

Howarth Litchfield Partnership
CHARTERED ARCHITECTS
 CHARTERED BUILDING SURVEYORS
 DESIGN PROJECT MANAGERS
 INTERIOR DESIGN CONSULTANTS
 4 On Eave, Durham, DH1 3RL, T:Durham(0191)3846470
 F:0191 3841424
 16-25 Broadwick Street, London, EC1V 3JF, T:0207 2519905
 E:HL@hlp.london.co.uk
 W:www.howarthlitchfield.co.uk

© Copyright and all intellectual property rights remain vested in Howarth Litchfield Partnership Limited