



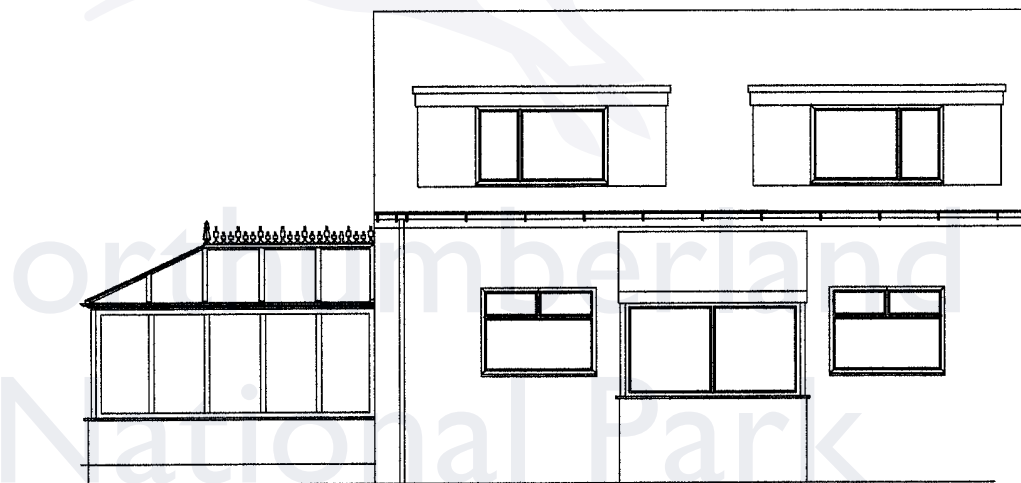

EXISTING SOUTH ELEVATION



EXISTING EAST ELEVATION

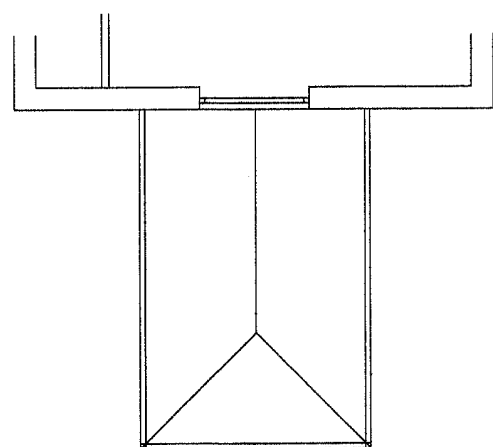

EXISTING PLAN



EXISTING WEST ELEVATION

BASE WORK SPECIFICATION
 BASE TYPE: *BRICKWORK*
 EXTERNAL FINISH: *BRICKWORK*
 INTERNAL FINISH: *PLASTERED*
 DWARF WALL HEIGHT: *540mm FROM FFL*
 FLOOR FINISH: *CONCRETE*
 INTERNAL SILLS: *WHITE*
 SKIRTINGS: *WHITE UPVC*

FRAME WORK SPECIFICATION
 PROFILE COLOUR: *WHITE UPVC*
 GLAZING: *DVG Argon filled with Planitherm Toughened Safety Glass*
 UNIT SIZE: *28mm c/w BLACK spacer bars.*
 DOOR TYPE: *FRENCH*
 OPENING: *OPENING OUT*
 OPENING WINDOW SASHES: *4No. Casement*
 FURNITURE COLOUR: *WHITE*

ROOF: PILK'S ACTIV BLUE
ELECTRICAL SPECIFICATION COLOUR: *WHITE*
 DOUBLE 13amp SOCKETS: *4No.* HEATER:
 SINGLE 13amp SOCKETS: FUSED RPN (for heater):
 T.V. SOCKET: WALL LIGHTS (wiring only): *1No. CENTRE*
 FAN:

ADDITIONAL INFORMATION
 1: ALL DIMENSIONS SHOWN ON DRAWING ARE EXTERNAL SIZES.
 2: Do not scale off drawing.
 3: Slight variations may occur due to manufacturing tolerances and/or slight variations.
 4:
 5:

OFFICE USE ONLY

CLIENT
 MR SKILBECK & MS WYLE
 3 ELSHAW MOOR
 OTTERBURN
 NR19 1JH
 07837055474

PROJECT CONSERVATORY **DRAWING NO.** 02
 PC24042

LOCAL AUTHORITY NORTHUMBERLAND

SCALE 1:100

DRAWN BY G KIDD	REVISOR'S APPROVAL	CUSTOMER APPROVAL I/We hereby accept that this drawing is an accurate representation of our order requirements.
DATE FEB 2013	DATE	
HARD COPY APPROVED AND FILED DATE	DATE	REVISIONS
		REVISIONS DATE

G KIDD