


1 Level 0
1 : 50


2 Level 1
1 : 50

3 Front Elevation
1 : 50


4 Rear Elevation
1 : 50

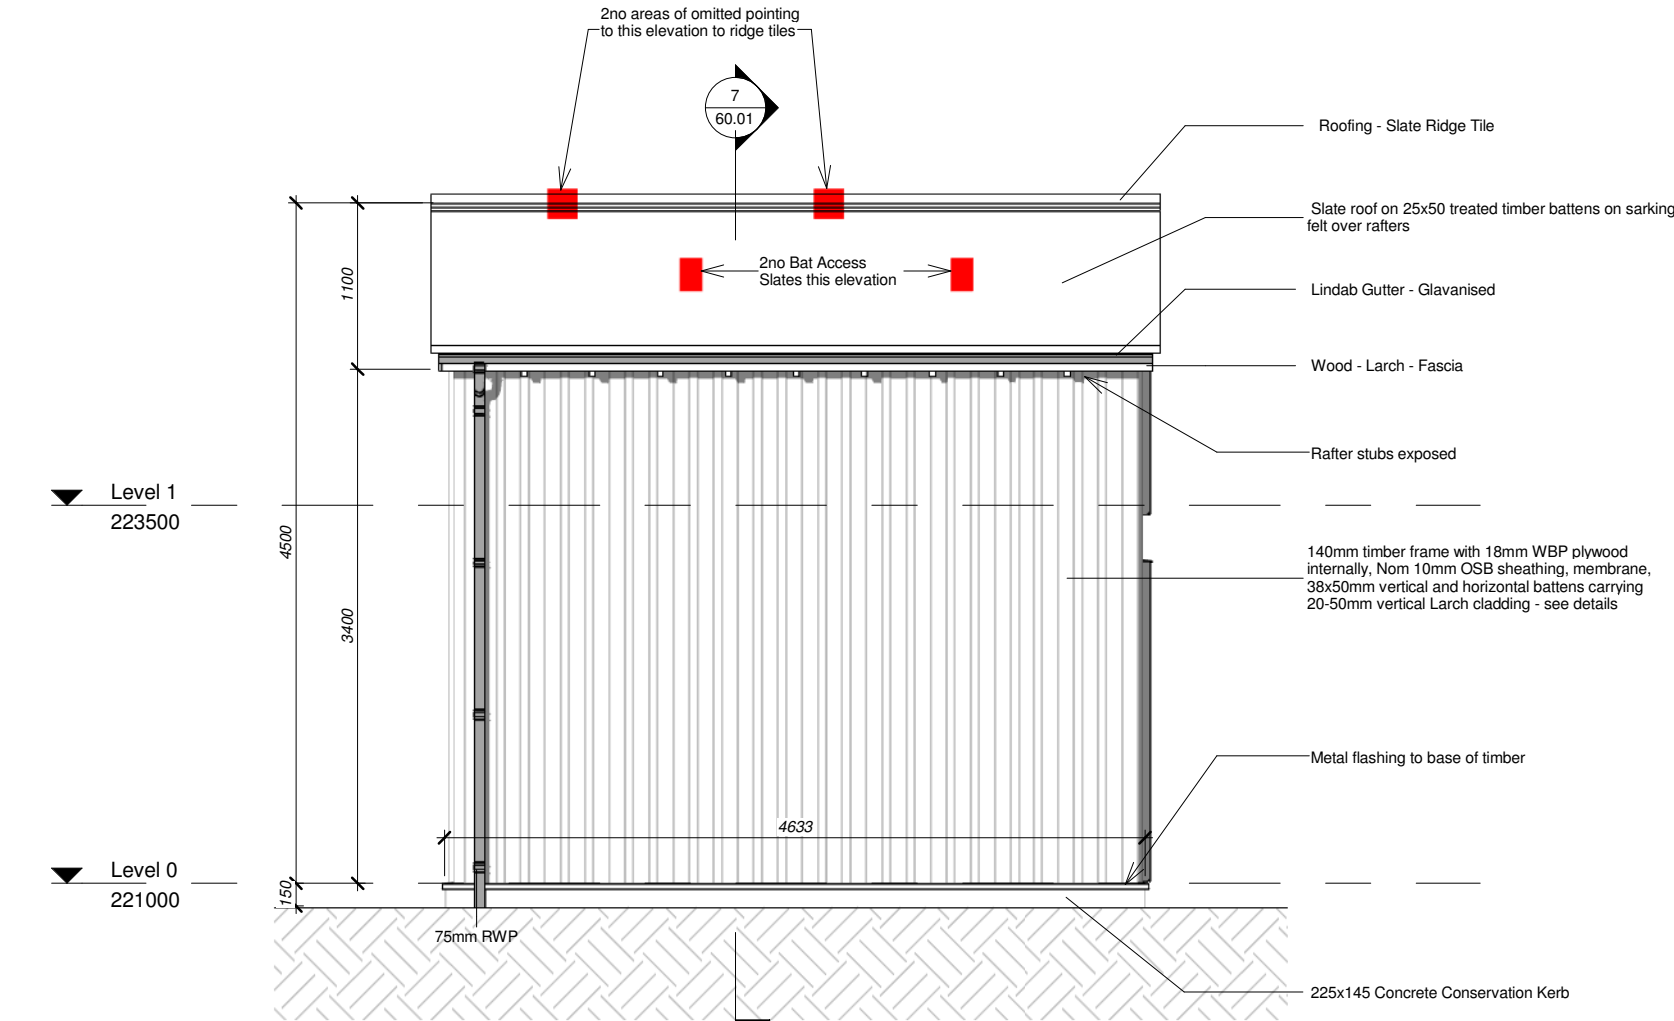

5 Gable Elevation 1
1 : 50

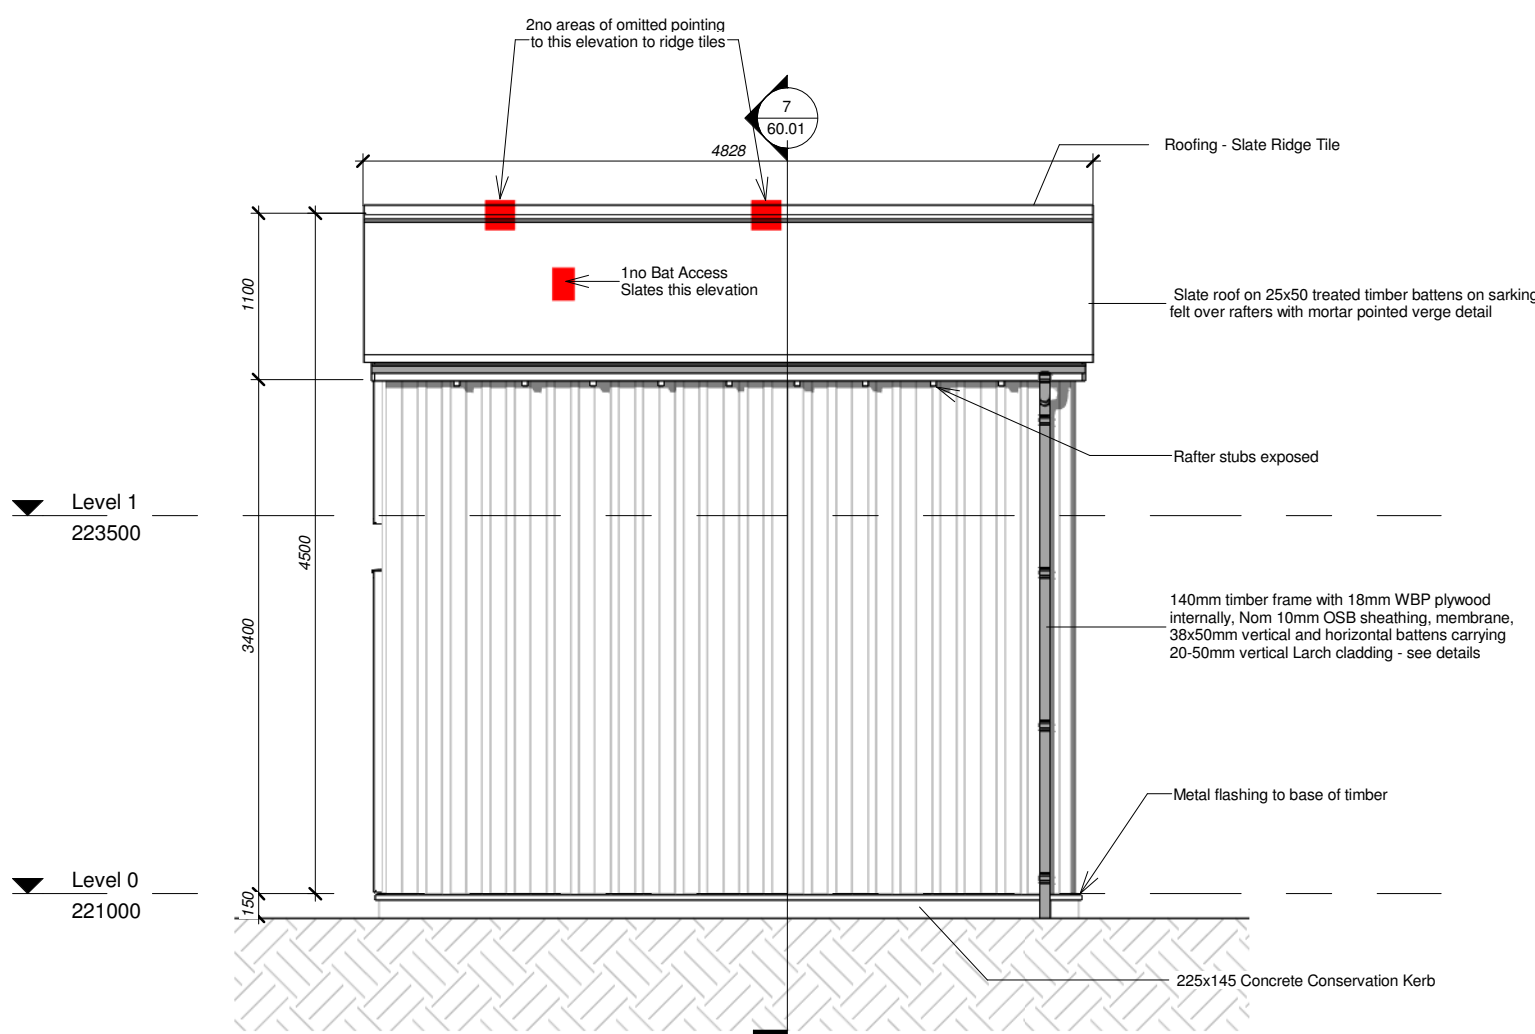


6 Gable Elevation 2
1 : 50

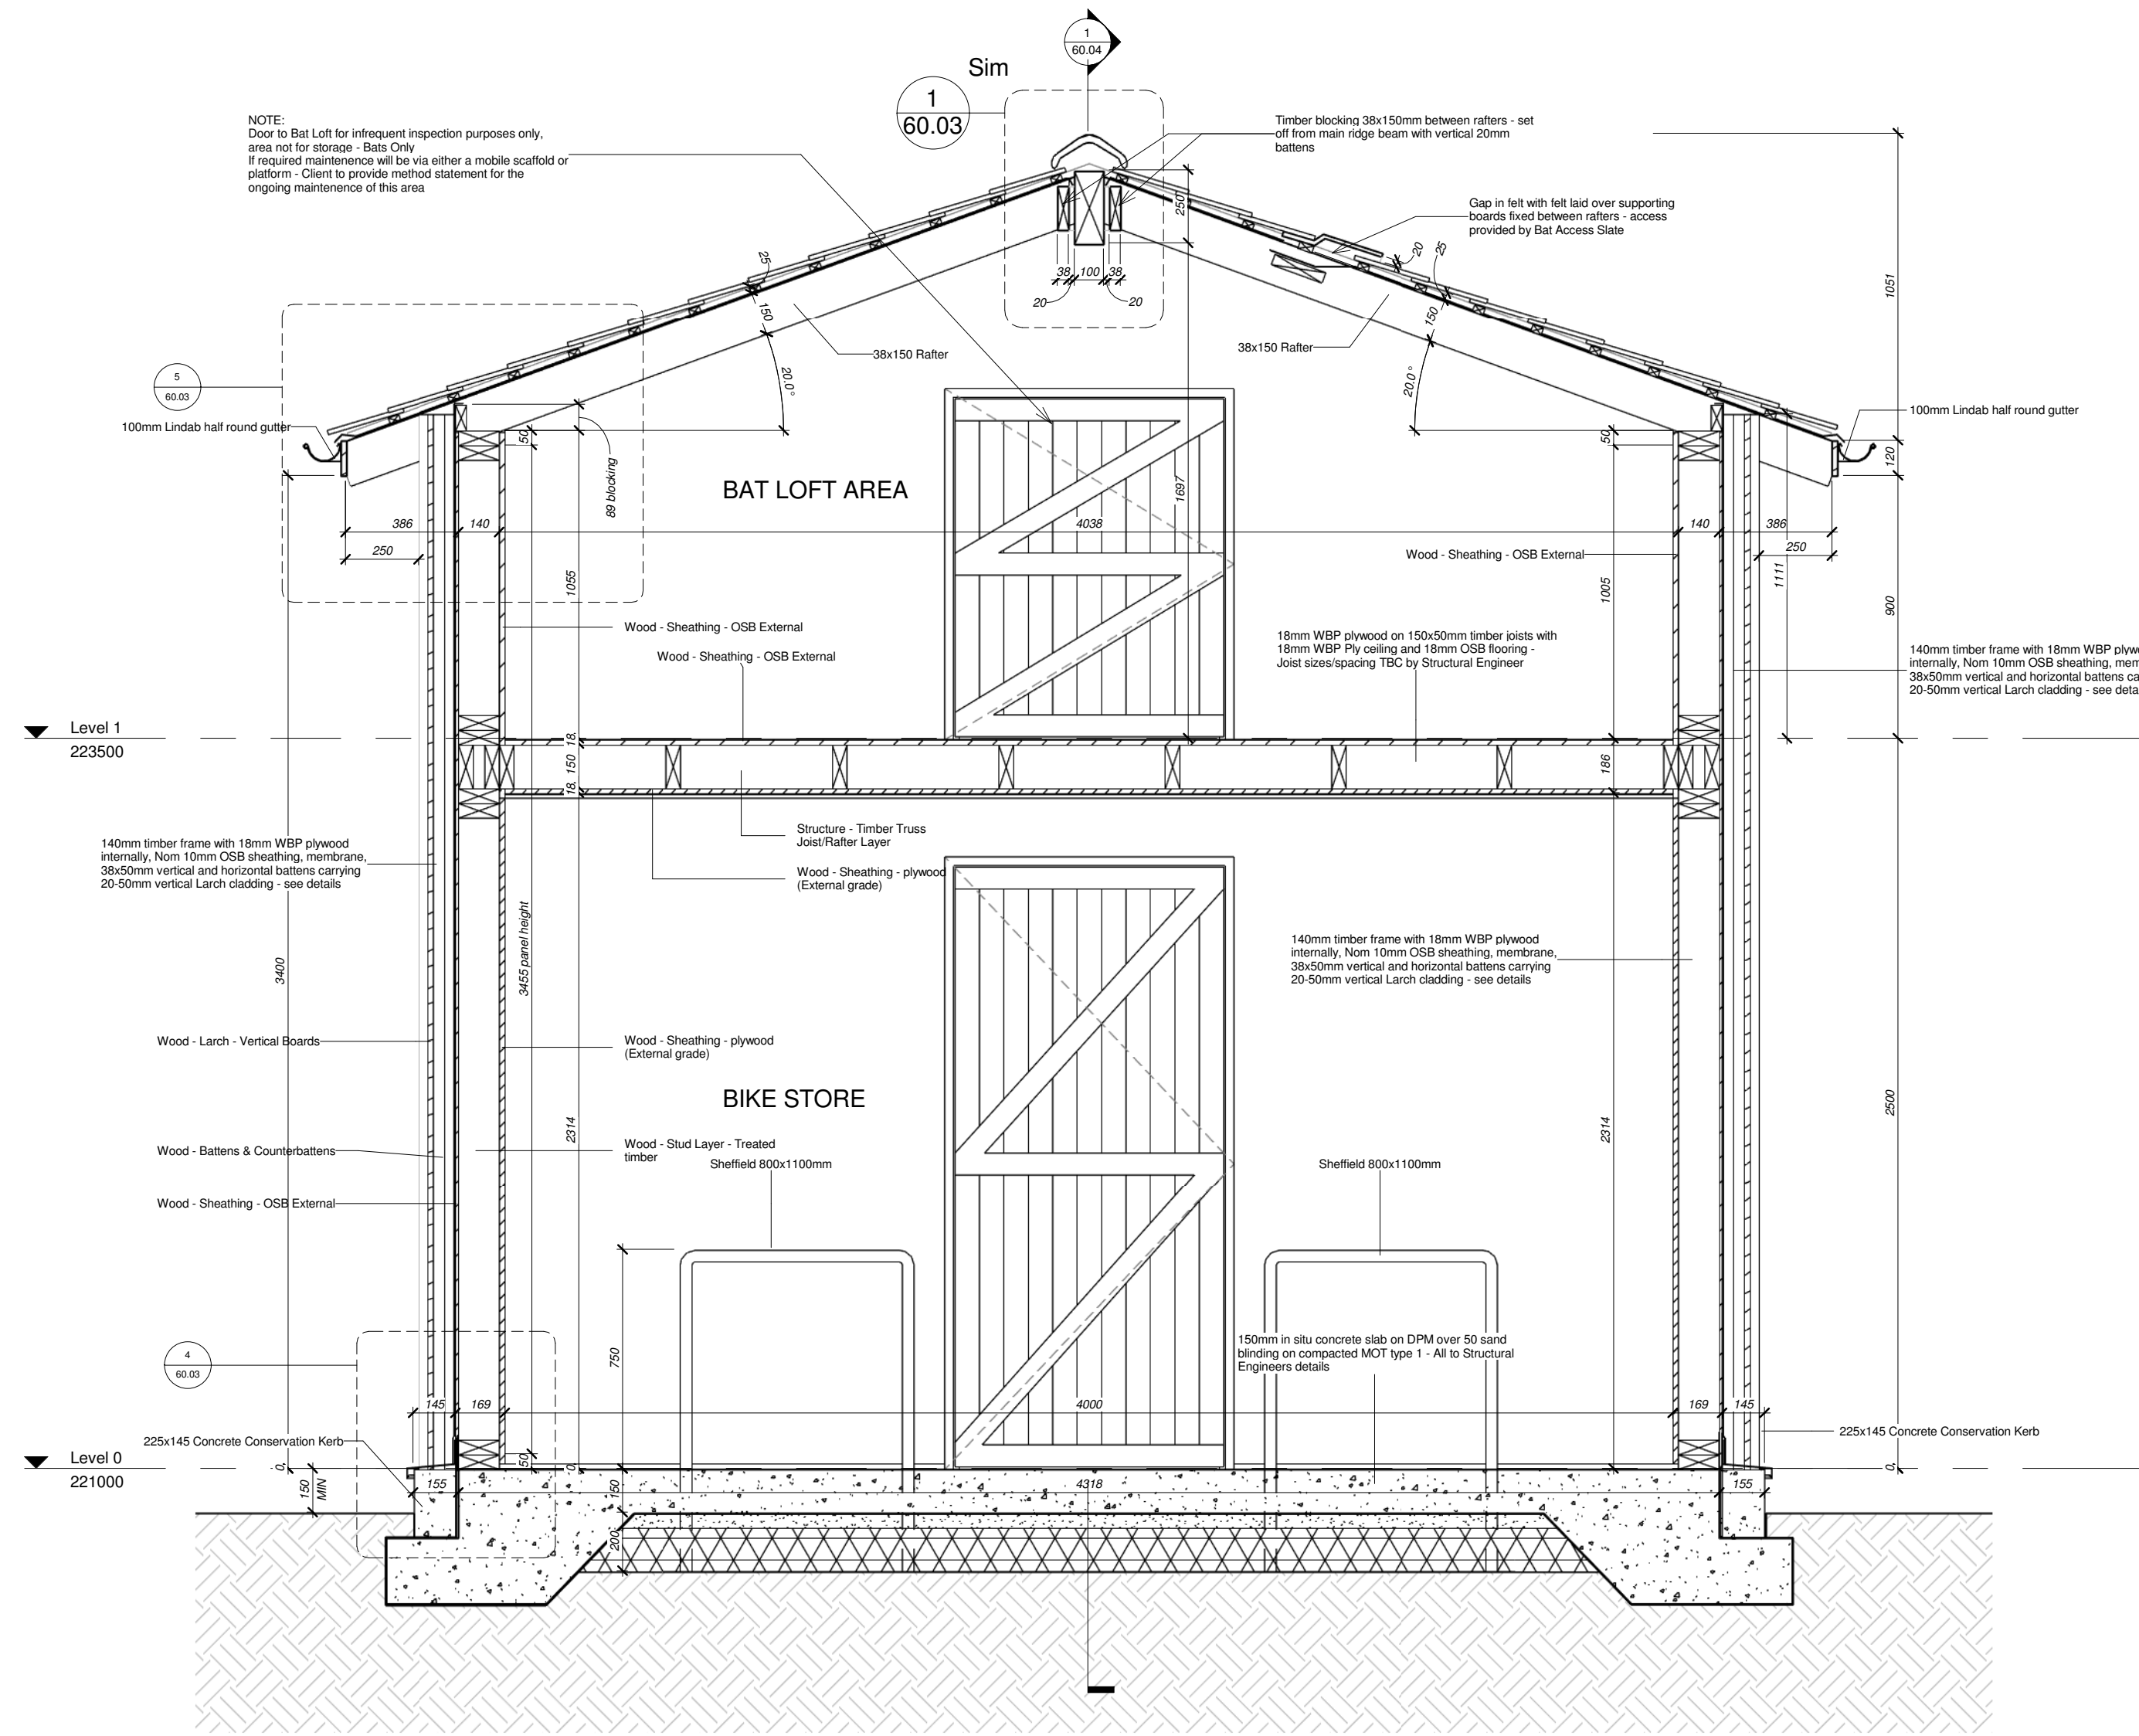

7 Section 1
1 : 20

NOTES:

1. DO NOT SCALE from the drawing
2. Further dimensions required to be requested from the project technical team
3. Report discrepancies to JDDK project team immediately.
4. This model file contains the following consultants model files:-

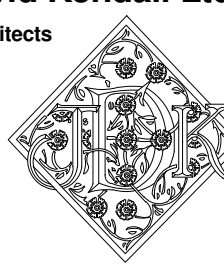PG 2	MH	2015.04.09	Revise drawing, add section, change sheet size to A1; ISSUE FOR TENDER
PG 1	MH	2014.01.23	ISSUED FOR PLANNING
REV	BY	DATE	DESCRIPTION
REVISION LOG			
Jane Darbyshire and David Kendall Ltd Chartered Architects and Landscape Architects			
Millmount Portland Road Newcastle Upon Tyne NE5 3AL Telephone +44 191 286 0811 Facsimile +44 191 286 3870 email millmount@jddk.co.uk www.jddk.co.uk			
			
CLIENT			
NNPA & YHA			
PROJECT TITLE			
THE SILL PROJECT			
TITLE			
BAT BARN & CYCLE STORE ELEVATIONS			
MAIN CONTRACTOR			
QUANTITY SURVEYOR		M&E CONSULTANT	
STRUCTURAL CONSULTANT		OTHER CONSULTANT	
DRAWING No.		REV	
SIL-JDDK-XX-XX-DR-A-(90.2)6001		P02	
JDDK INTERNAL REF: 123		JDDK REF NO: 60.01	
SCALE: As indicated @ A1		ISSUE DATE: 10/07/11	
DRAWN BY: MH		CHECKED BY: Checker	
STATUS: S0		PURPOSE OF ISSUE: TENDER	