




ORIGINAL SIZE A1

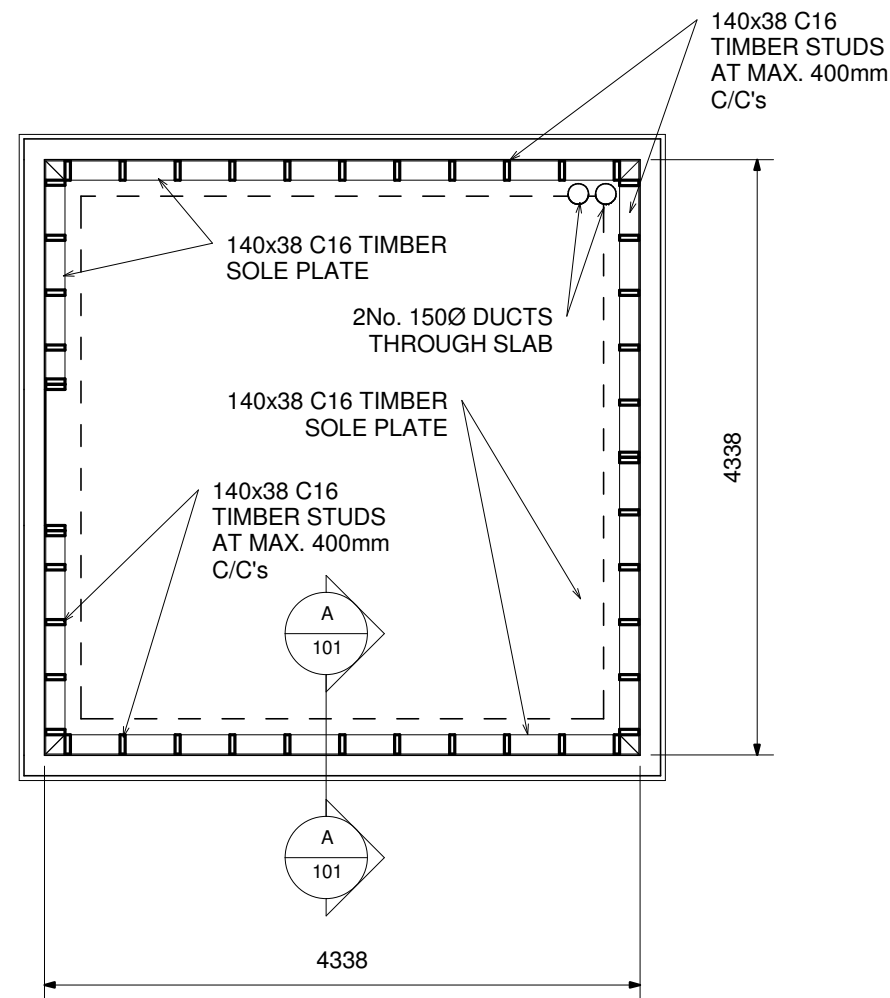


1 01 - Ground Floor Plan
1 : 50

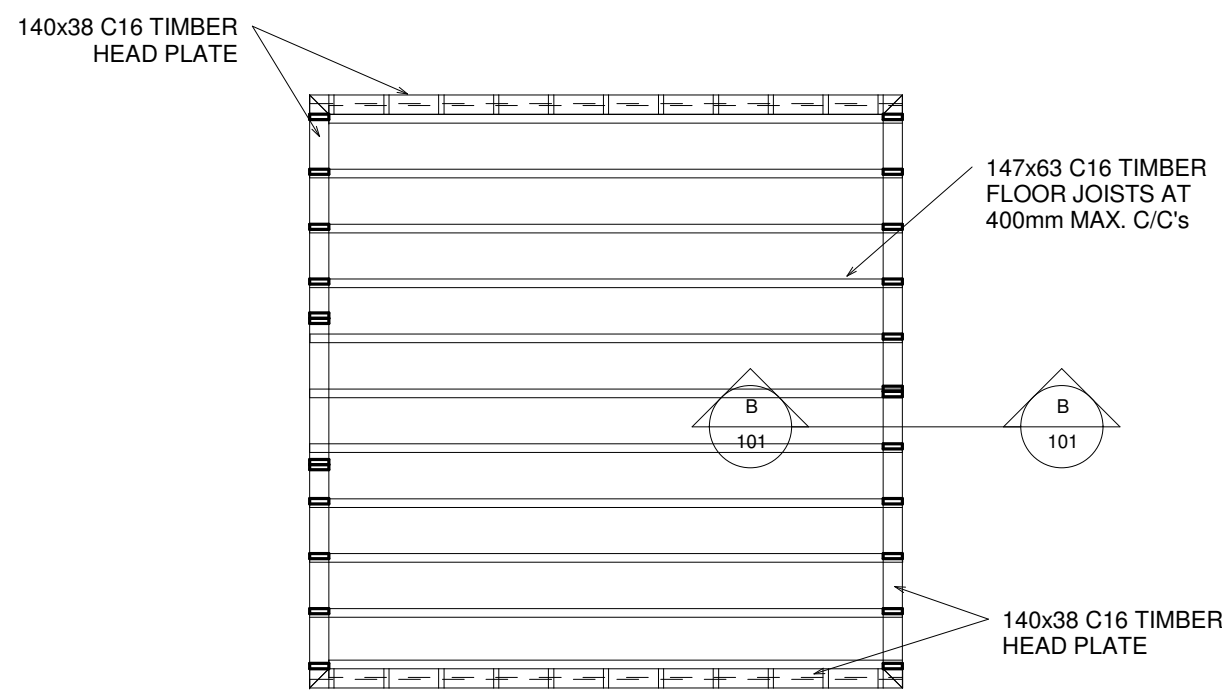


2 02 - 1ST Floor Plan
1 : 50

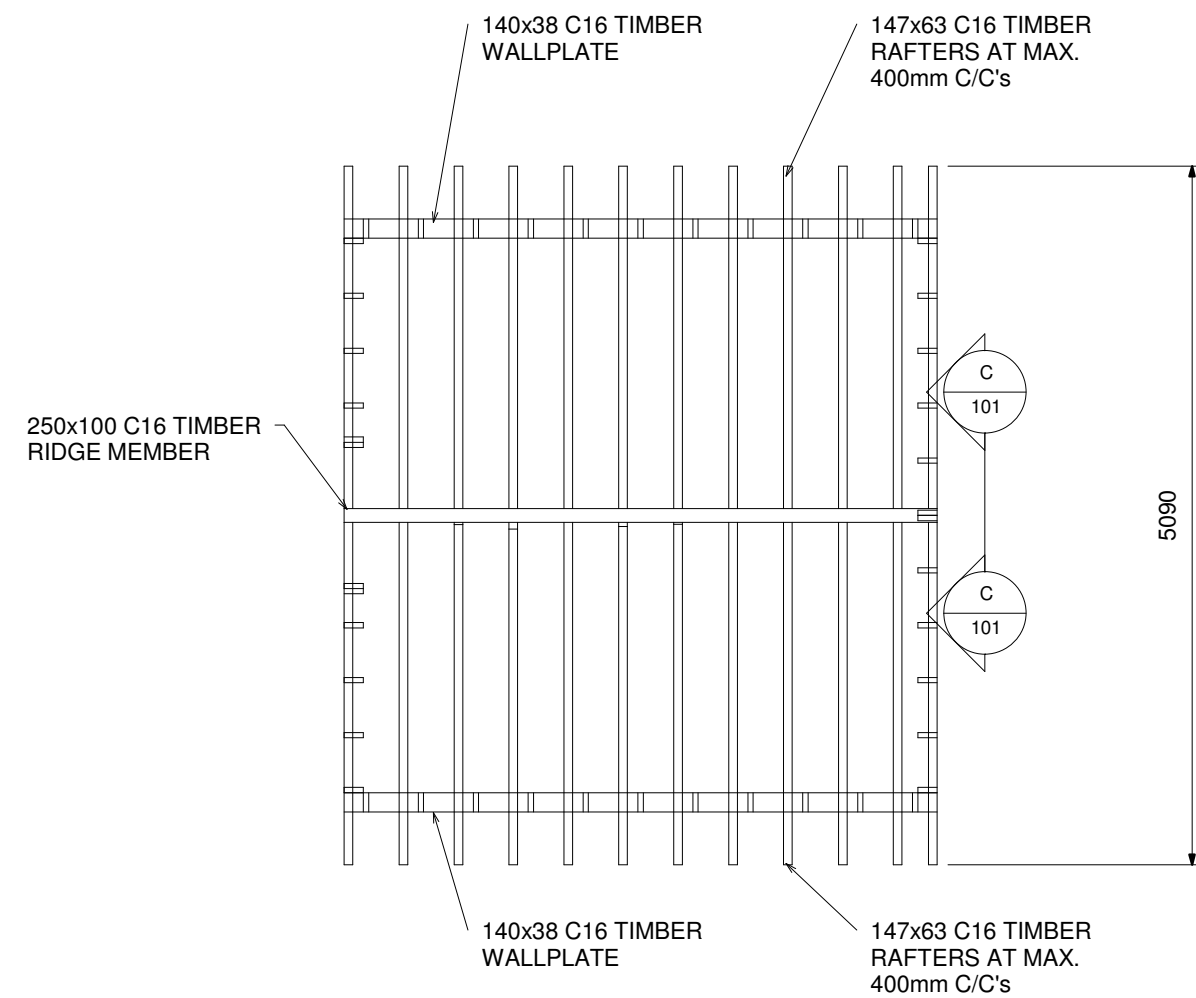


3 03 - Roof Plan
1 : 50

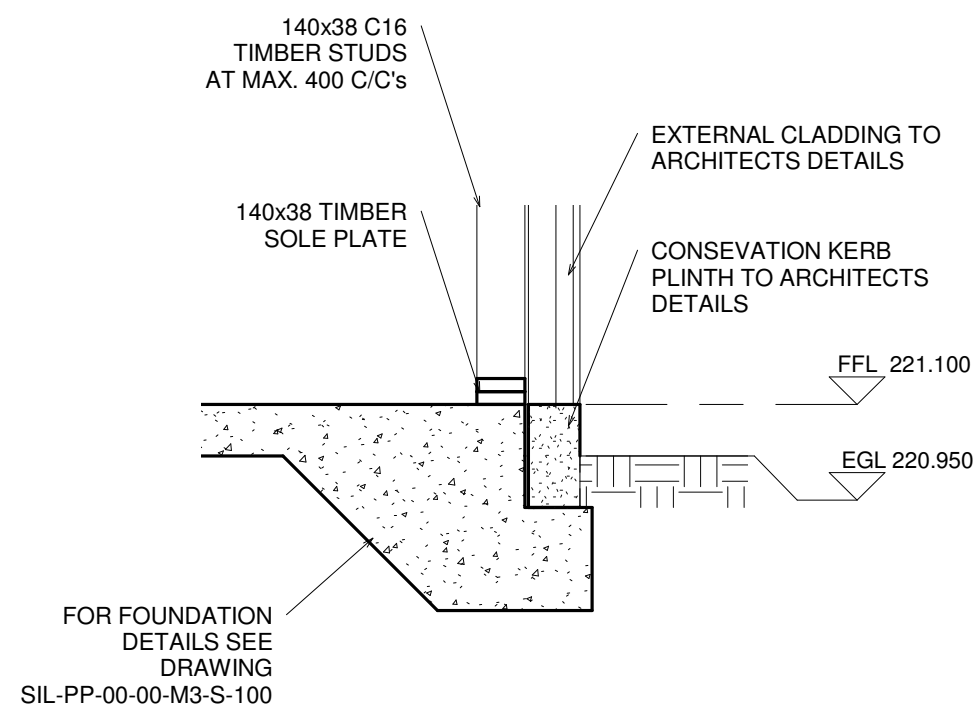

A Section A
1 : 20

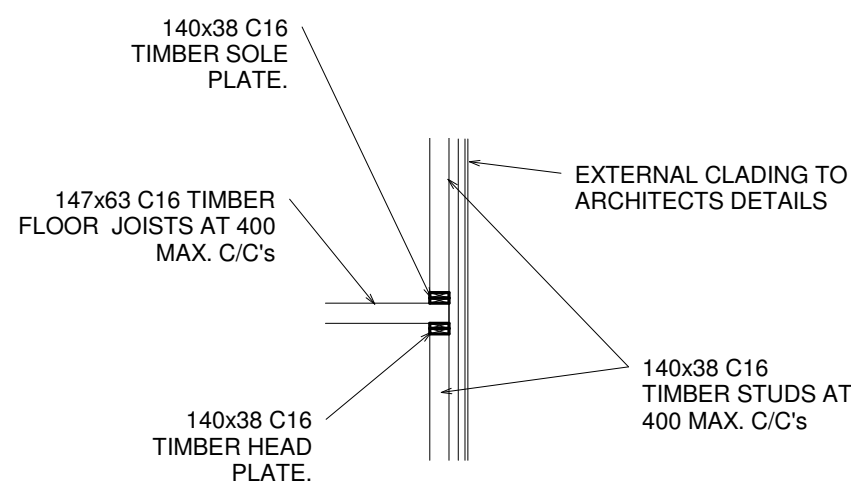

B Section B
1 : 50

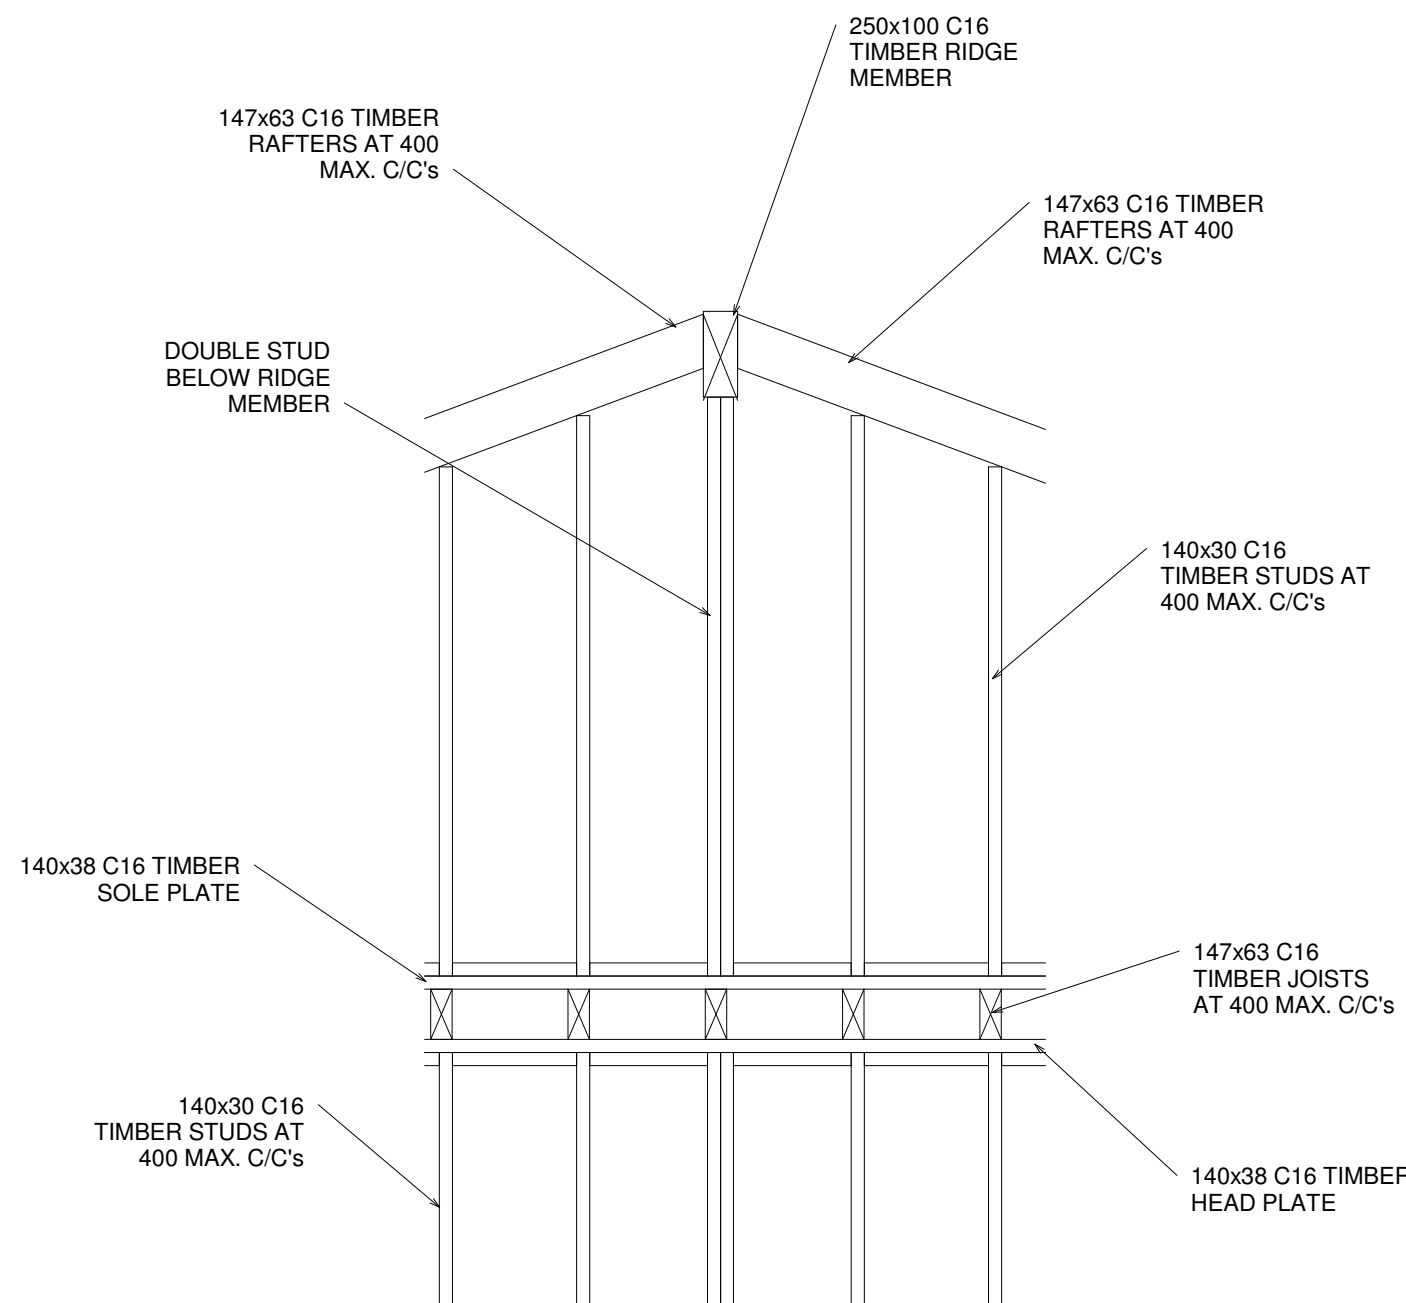

C Part Elevation C
1 : 20

NOTE

ALL LEVELS AND DIMENSIONS TO BE CONFIRMED BY ARCHITECT.

Notes

All dimensions to be checked on site and co-ordinated with relevant Architect's drawings. Any discrepancies to be reported to Engineer prior to fabrication.

Structural sizes hereon shall not be modified without the written approval of the Engineer.

This drawing is Copyright and should not be reproduced in whole or part without the written consent of the Engineer.

This drawing is to be read in conjunction with all relevant Patrick Parsons Ltd drawings & specifications.

All dimensions in mm unless noted otherwise.

All levels in metres.

Do not scale from this drawing.

Revisions

Rev	Description	Date	By
P02	2No. 150mm DUCTS ADDED. LEVELS AMENDED. UPDATED TO TENDER ISSUE	23.04.15	MS

PATRICK PARSONS

Waterloo House
Thornton Street
Newcastle upon Tyne
NE1 4AP

T. 0191 261 9000
E. info@patrickparsons.co.uk
W. www.patrikparsons.co.uk

Client
NNPA/YHA

Project
THE SILL, ONCE
BREWED

Drawing
BAT BARN STRUCTURAL
ARRANGEMENT

Scales As indicated

Drawn MS	Checked LRW
Date 04/21/15	

Status TENDER

Dig No. SIL-PP-00-ZZ-M3-S-101

Rev. P02