


Northumberland National Park
Authority
Planning Department
Received
14 AUG 2015



TWICE BREWED INN
GROUND FLOOR
2015

Scale correct

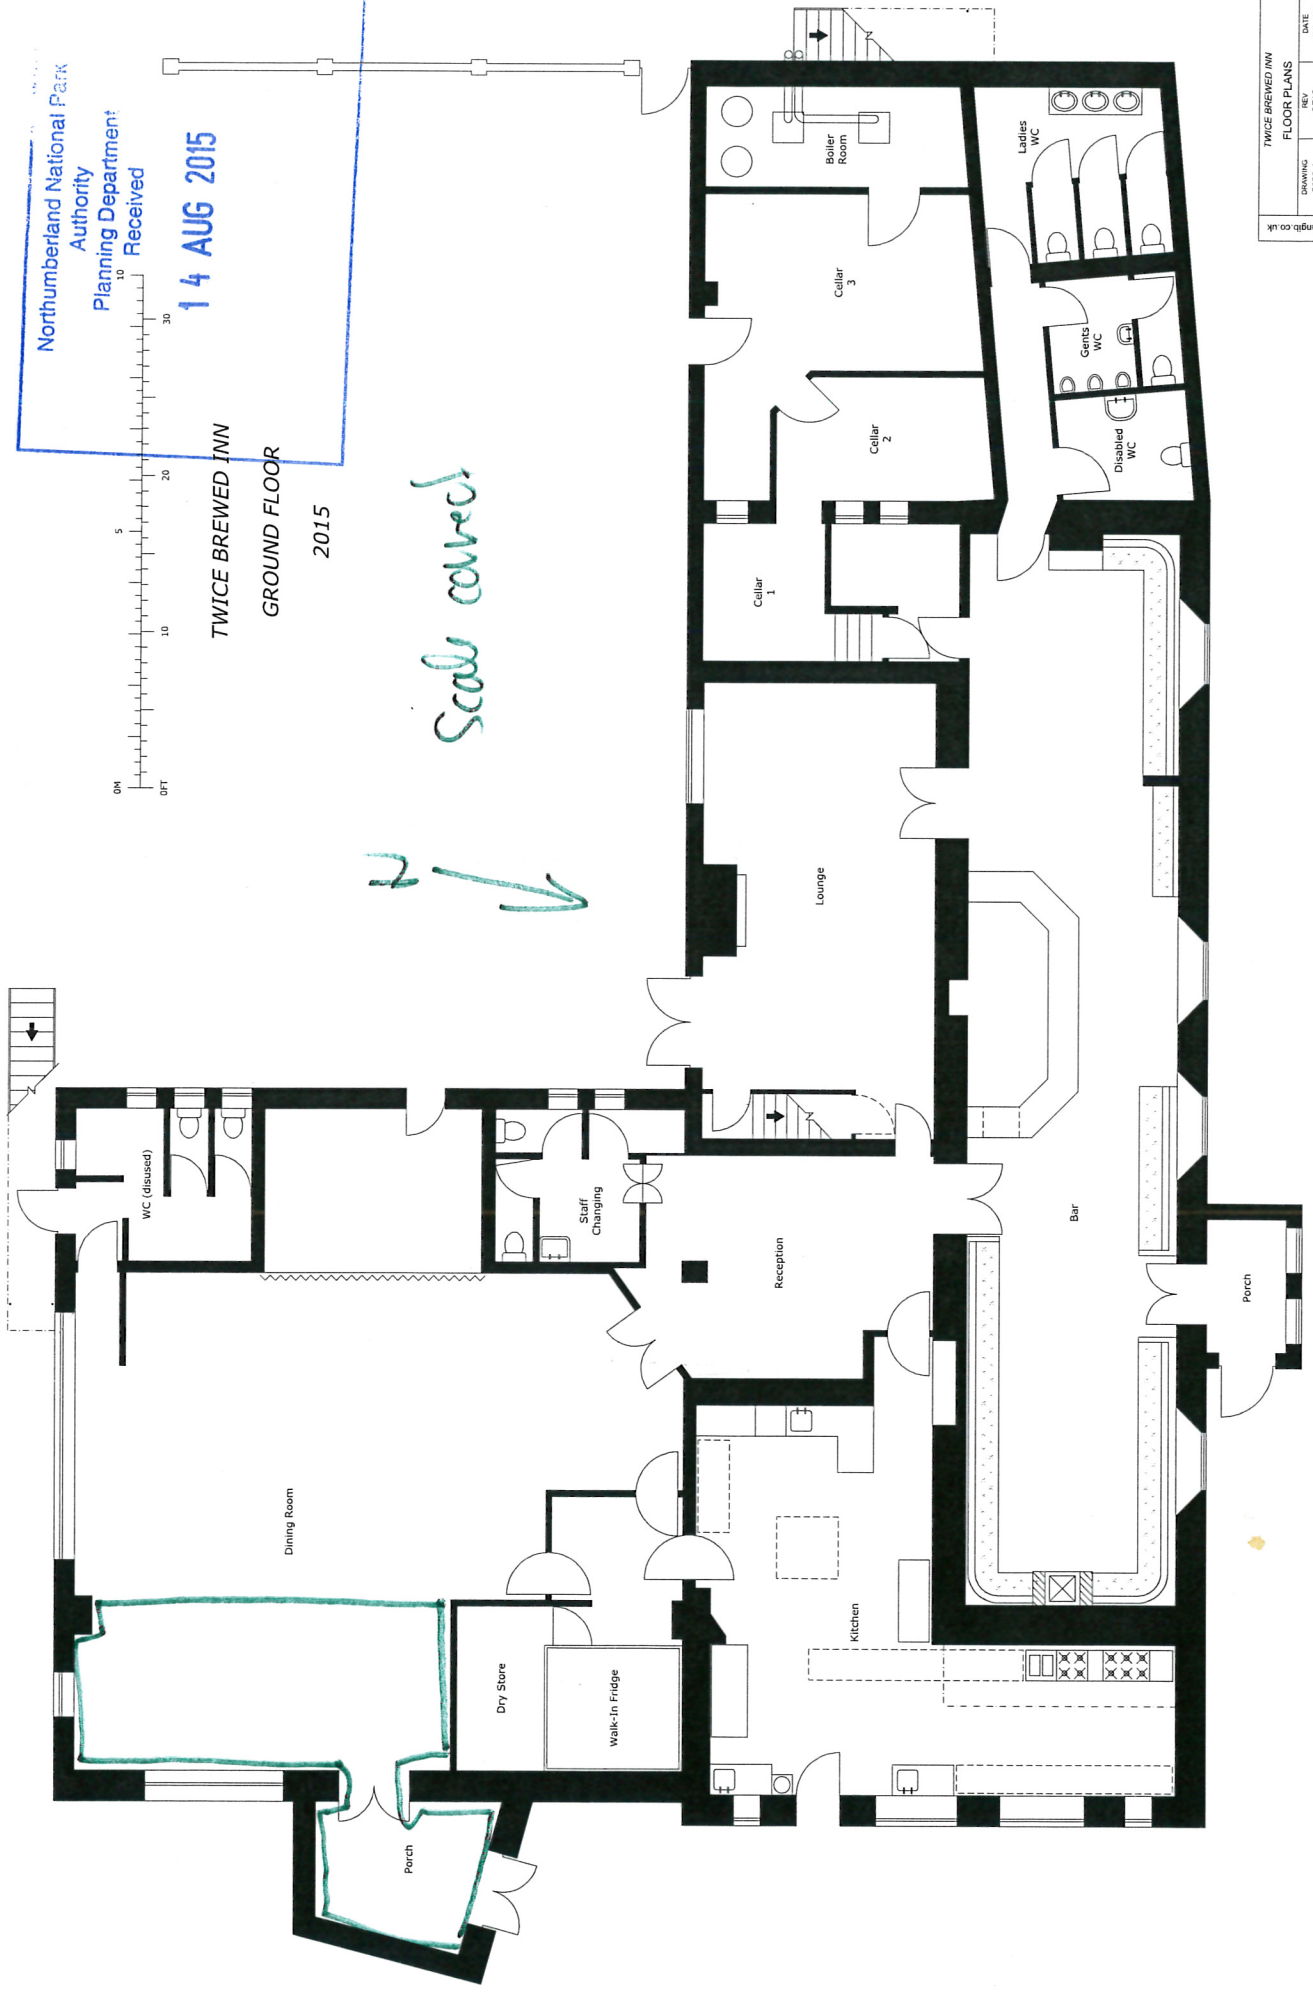

WWW.RNIB.CO.UK		TWICE BREWED INN	
DRAWING NO. 5030-3		FLOOR PLANS	
SCALE 1:50 @ A1	REV. ORIG.	DATE JUL-15	SHEET 1 OF 2