





EXISTING


PROPOSED

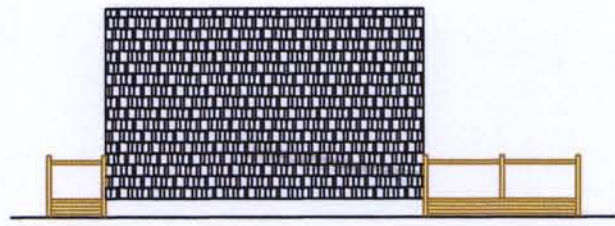


VIEW ON ARROW 'A'

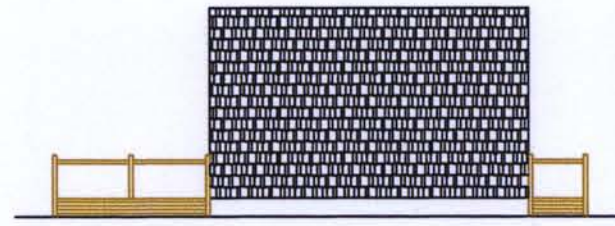


SIDE ELEVATION

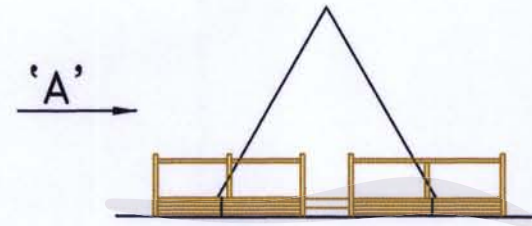


FRONT ELEVATION

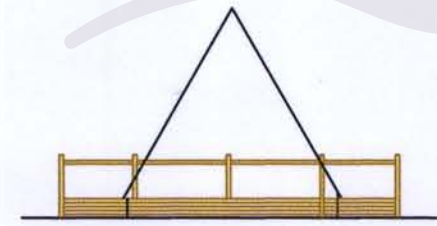


REAR ELEVATION

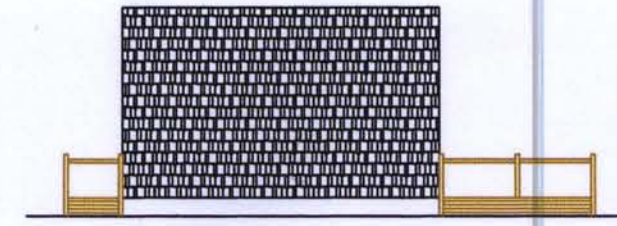


VIEW ON ARROW 'A'

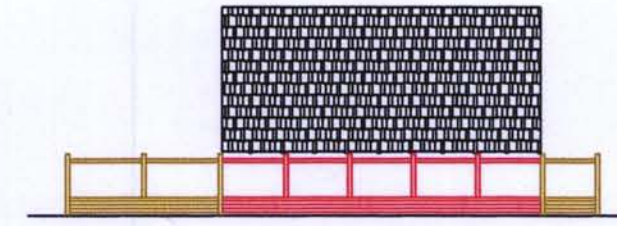

SIDE ELEVATION

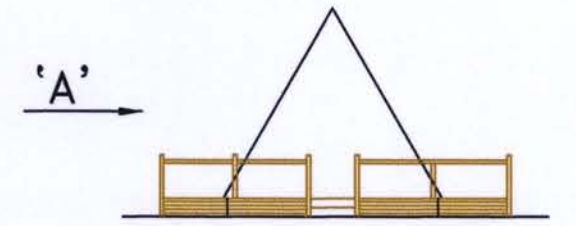


FRONT ELEVATION

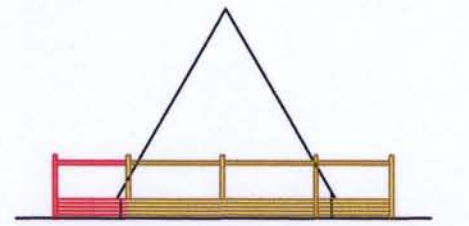


REAR ELEVATION

Northumberland National Park Authority

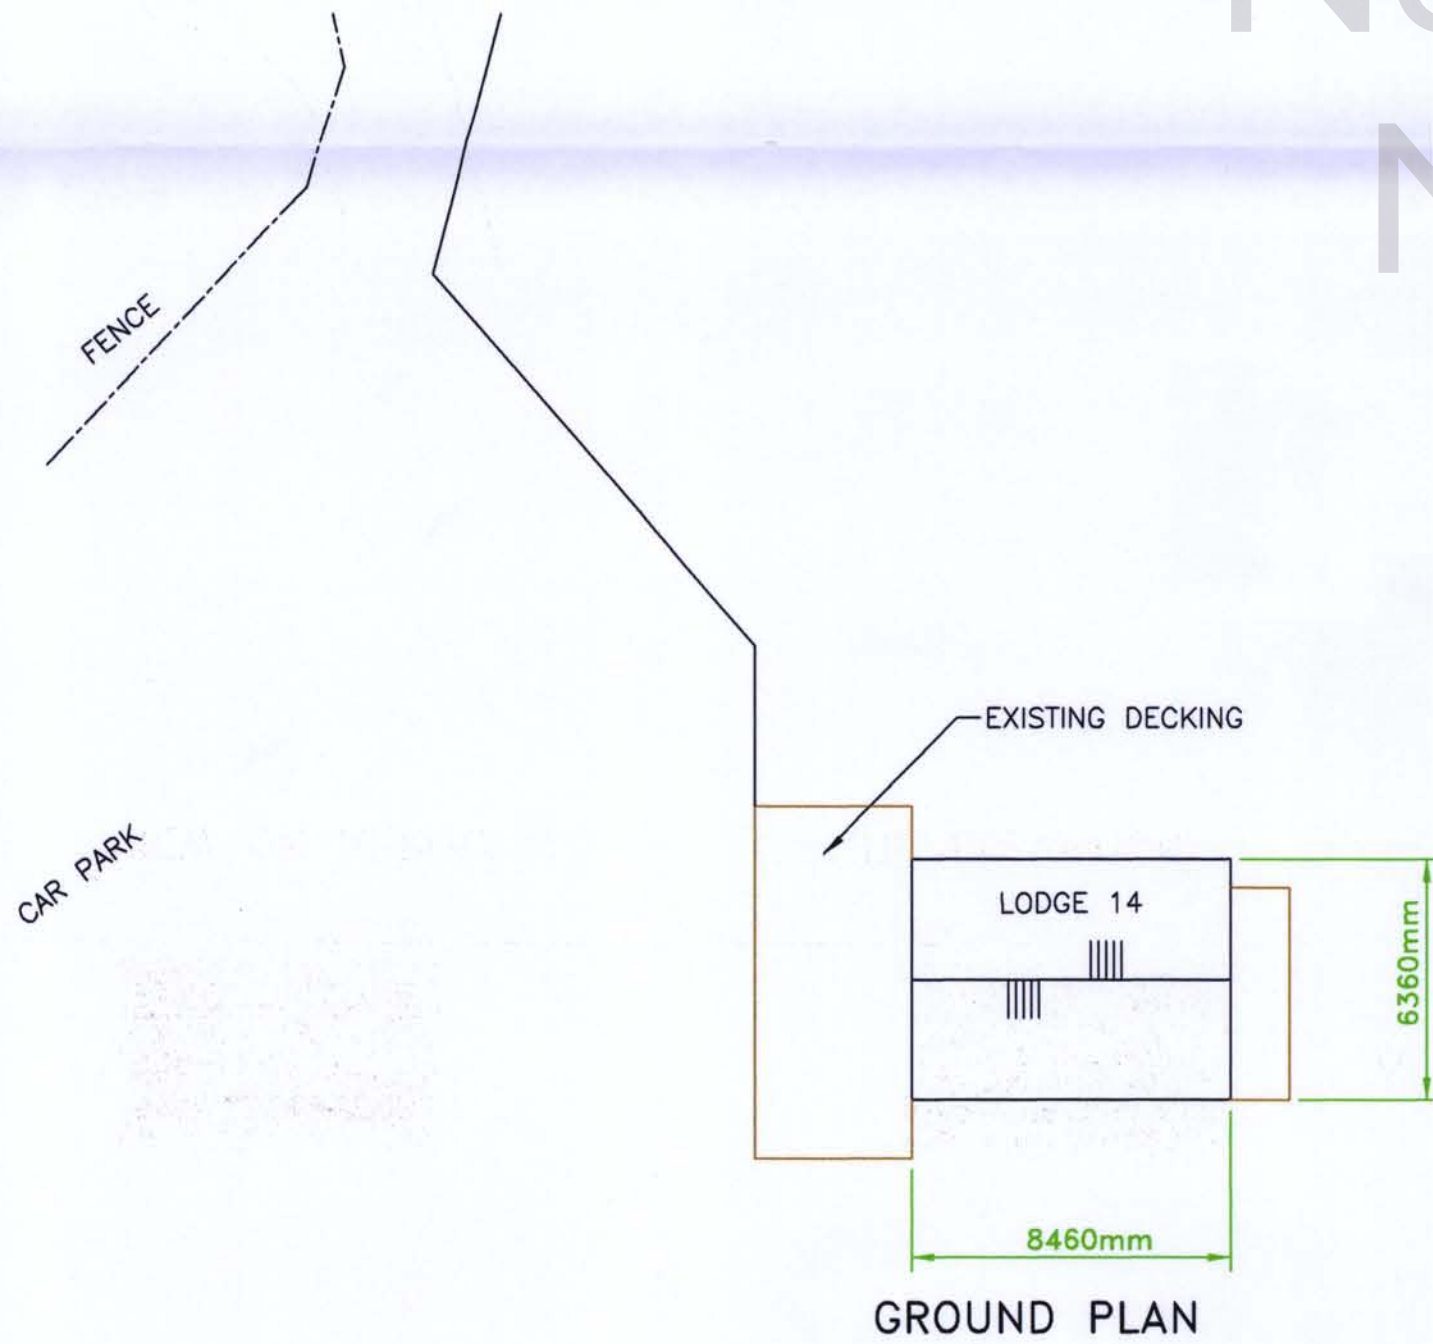

GROUND PLAN

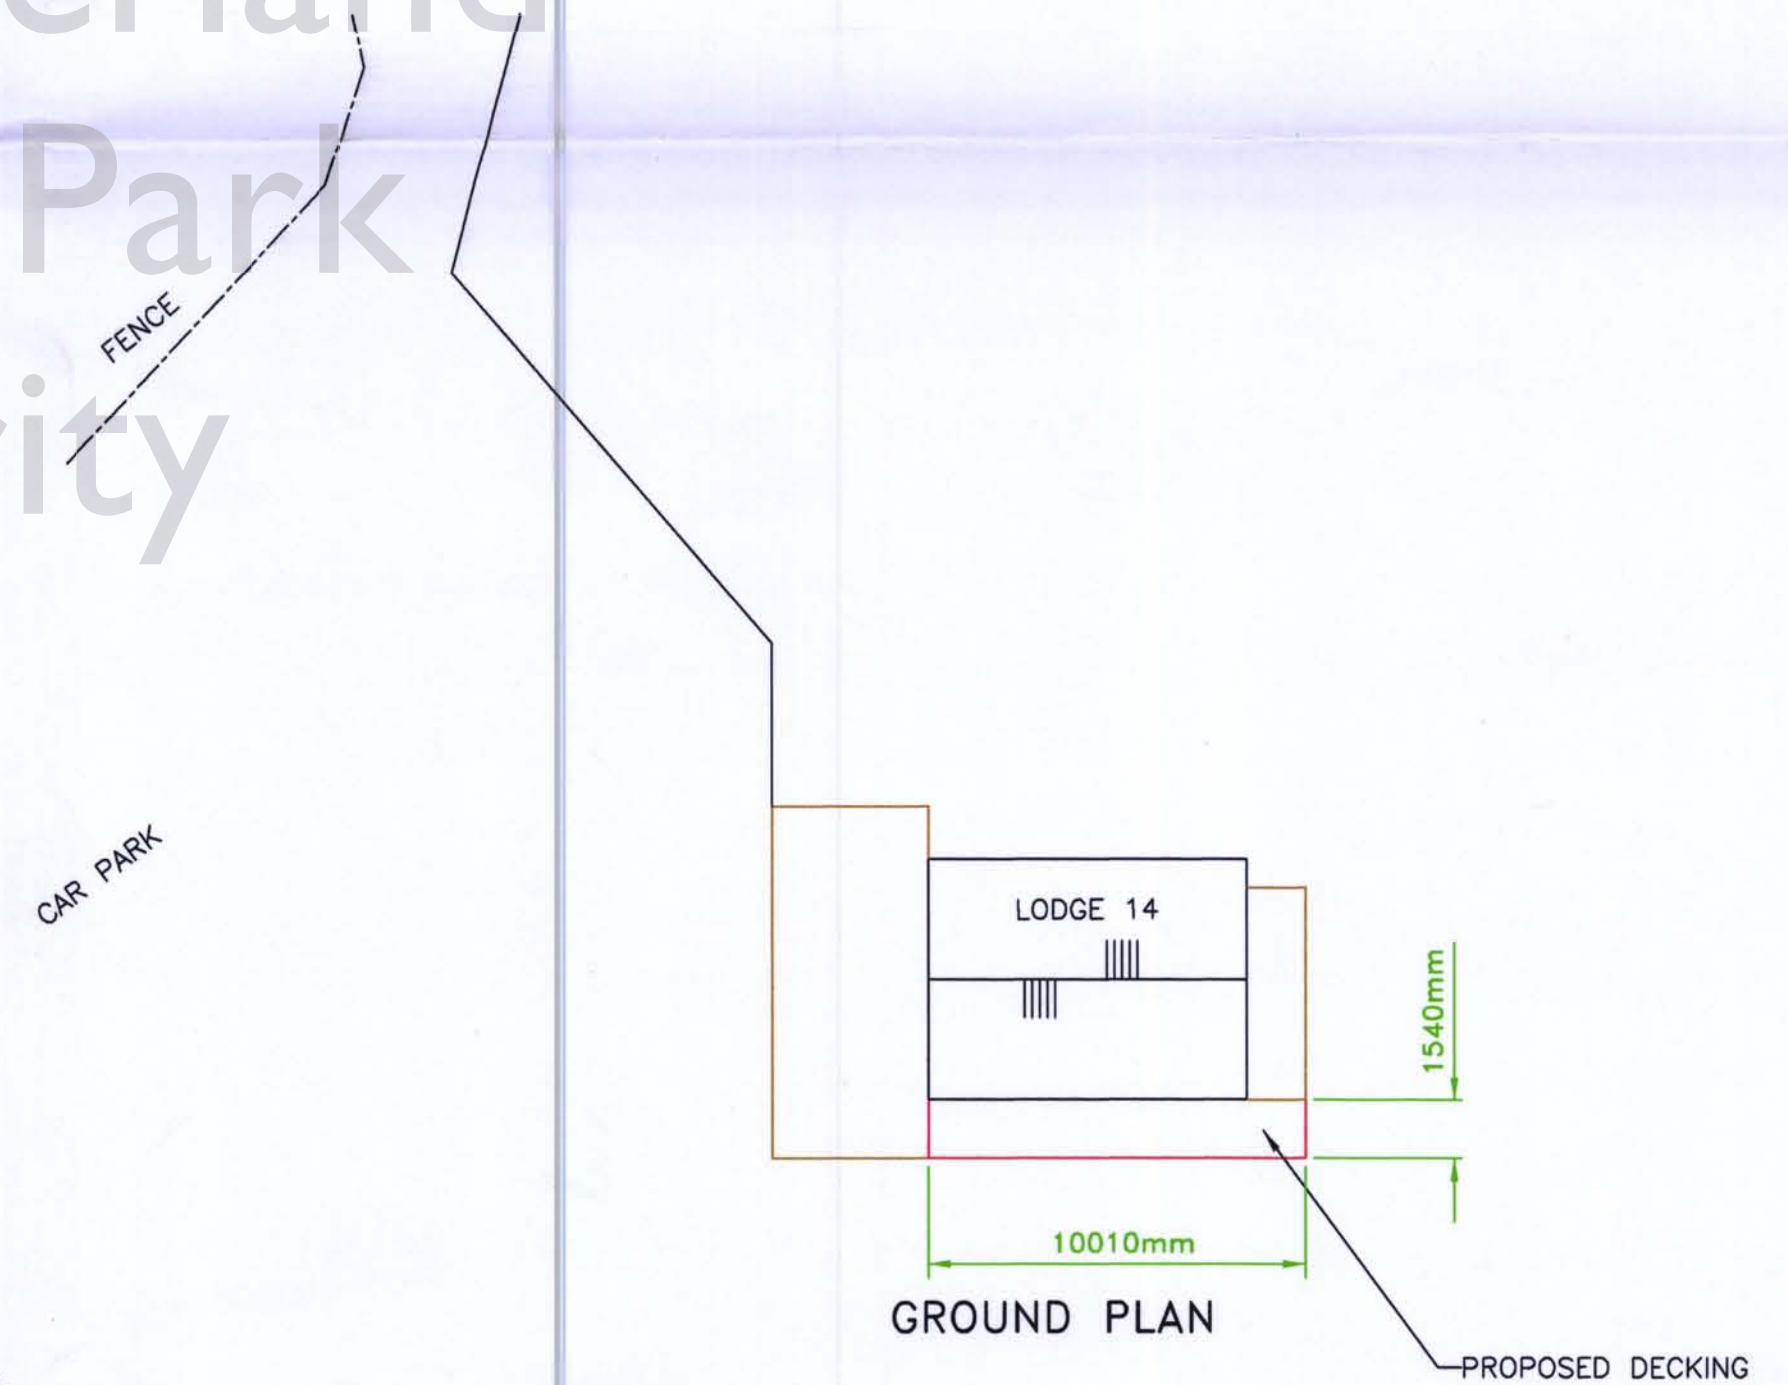

GROUND PLAN



TITLE PLAN OF PROPOSED ALTERATIONS TO LODGE 14, OTTERBURN LODGE ESTATE. OTTERBURN HALL ESTATE. OTTERBURN. NE19 1HE. FOR G. S. LADHAR.

REVISION	SCALE: 1:200 @ A2	DATE 7-9-15
	DWG. No. LODGE14	