


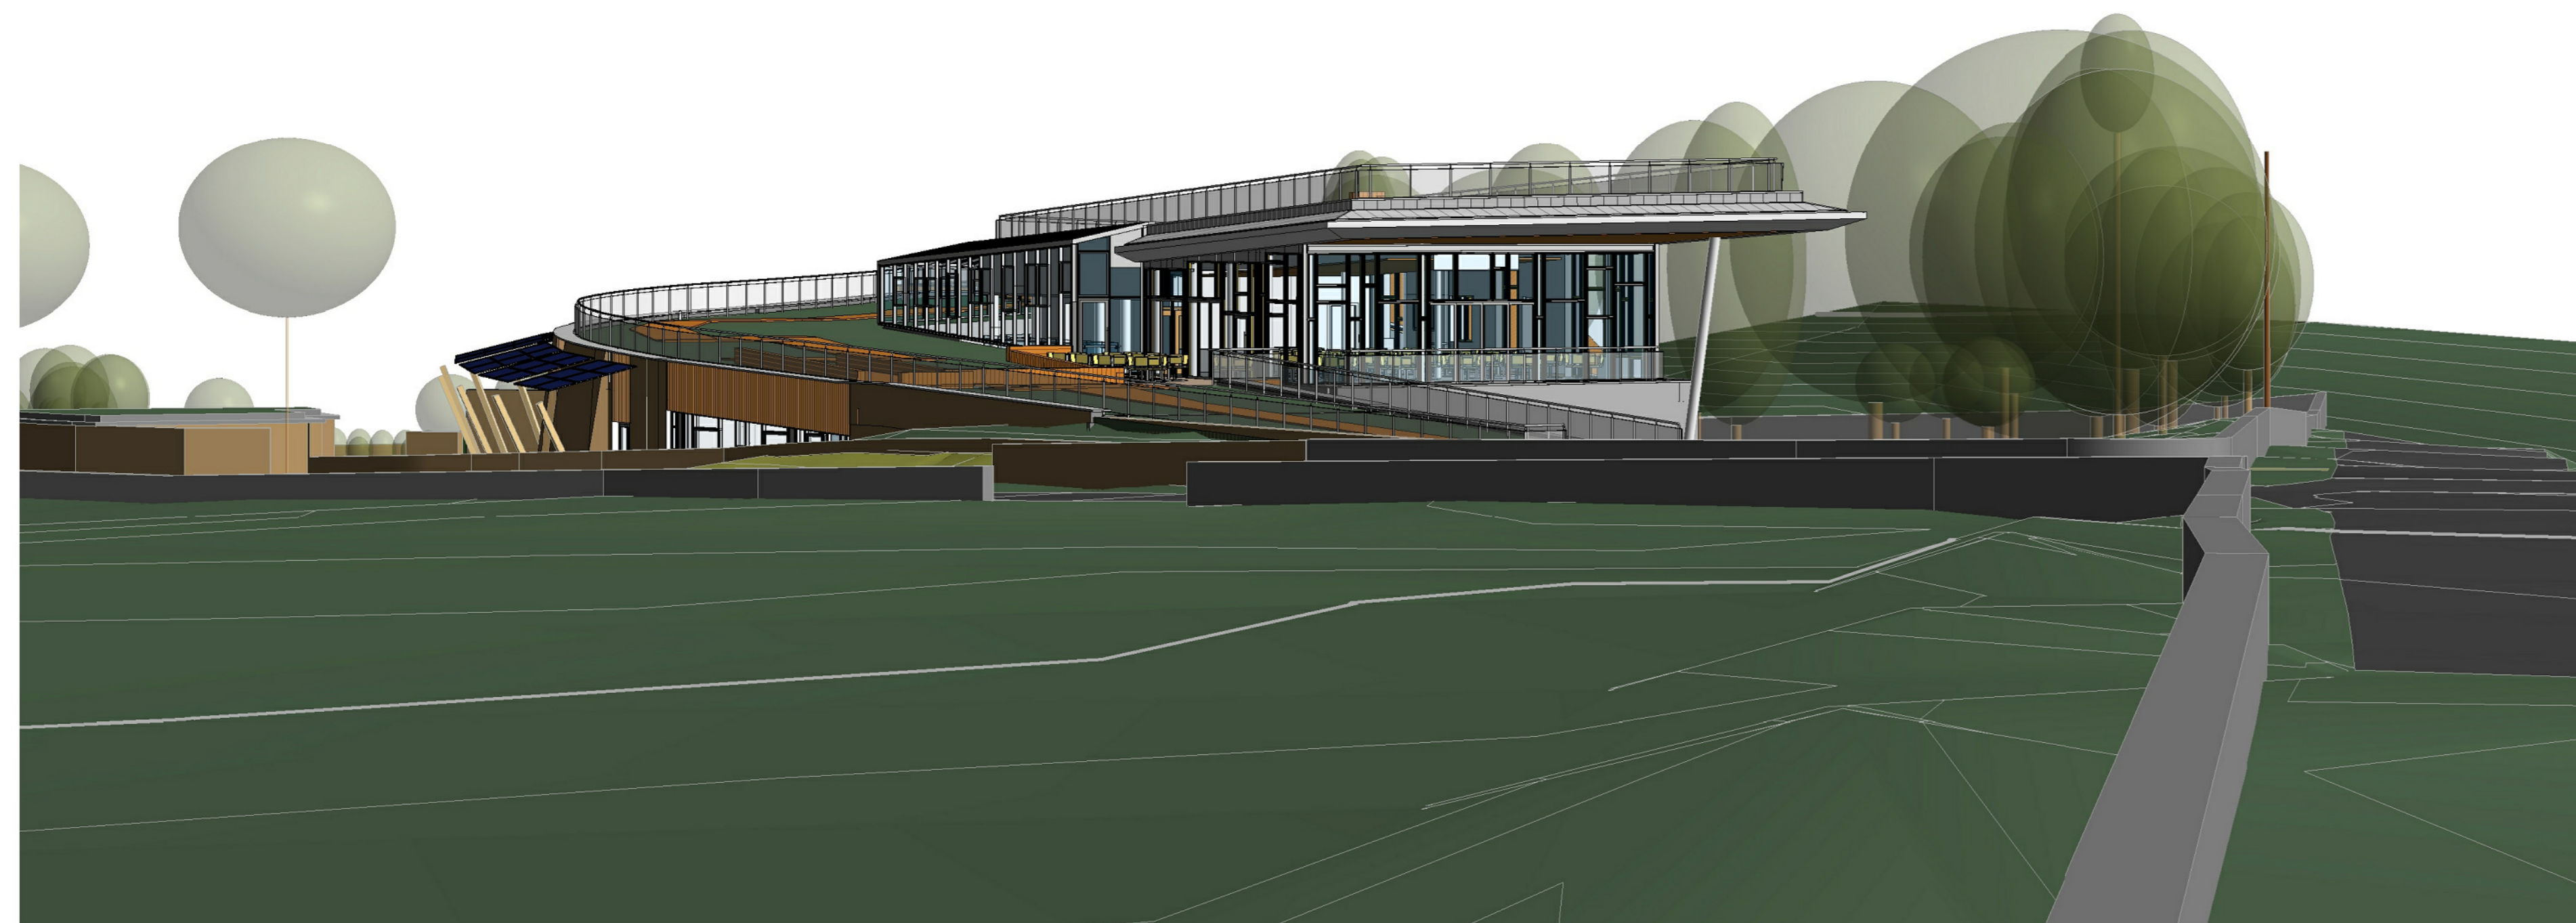


1 West Elevation (Original)
1 : 100




2 West Elevation (VE)
1 : 100



3 East Elevation (Original)
1 : 100

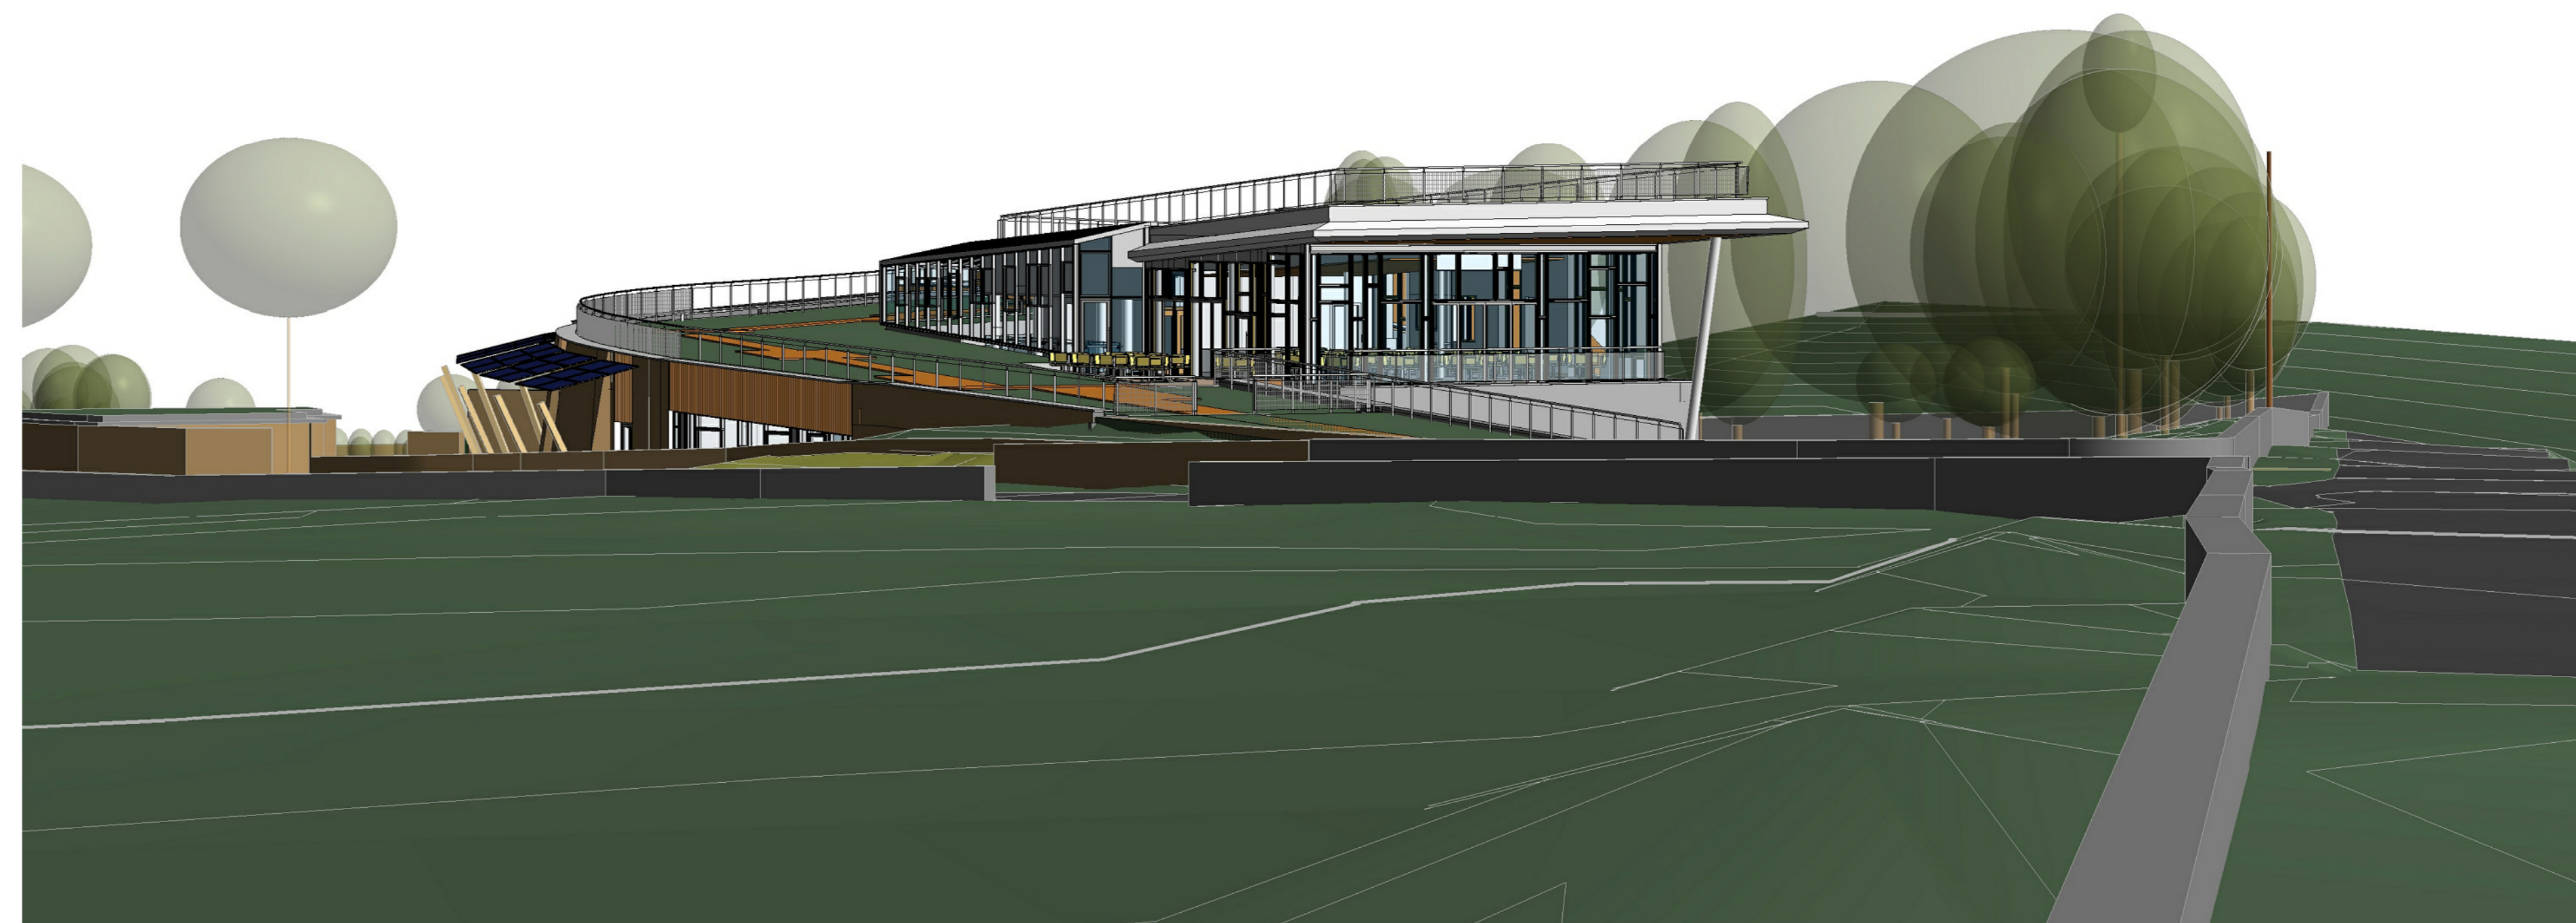

4 East Elevation (VE View)
1 : 100

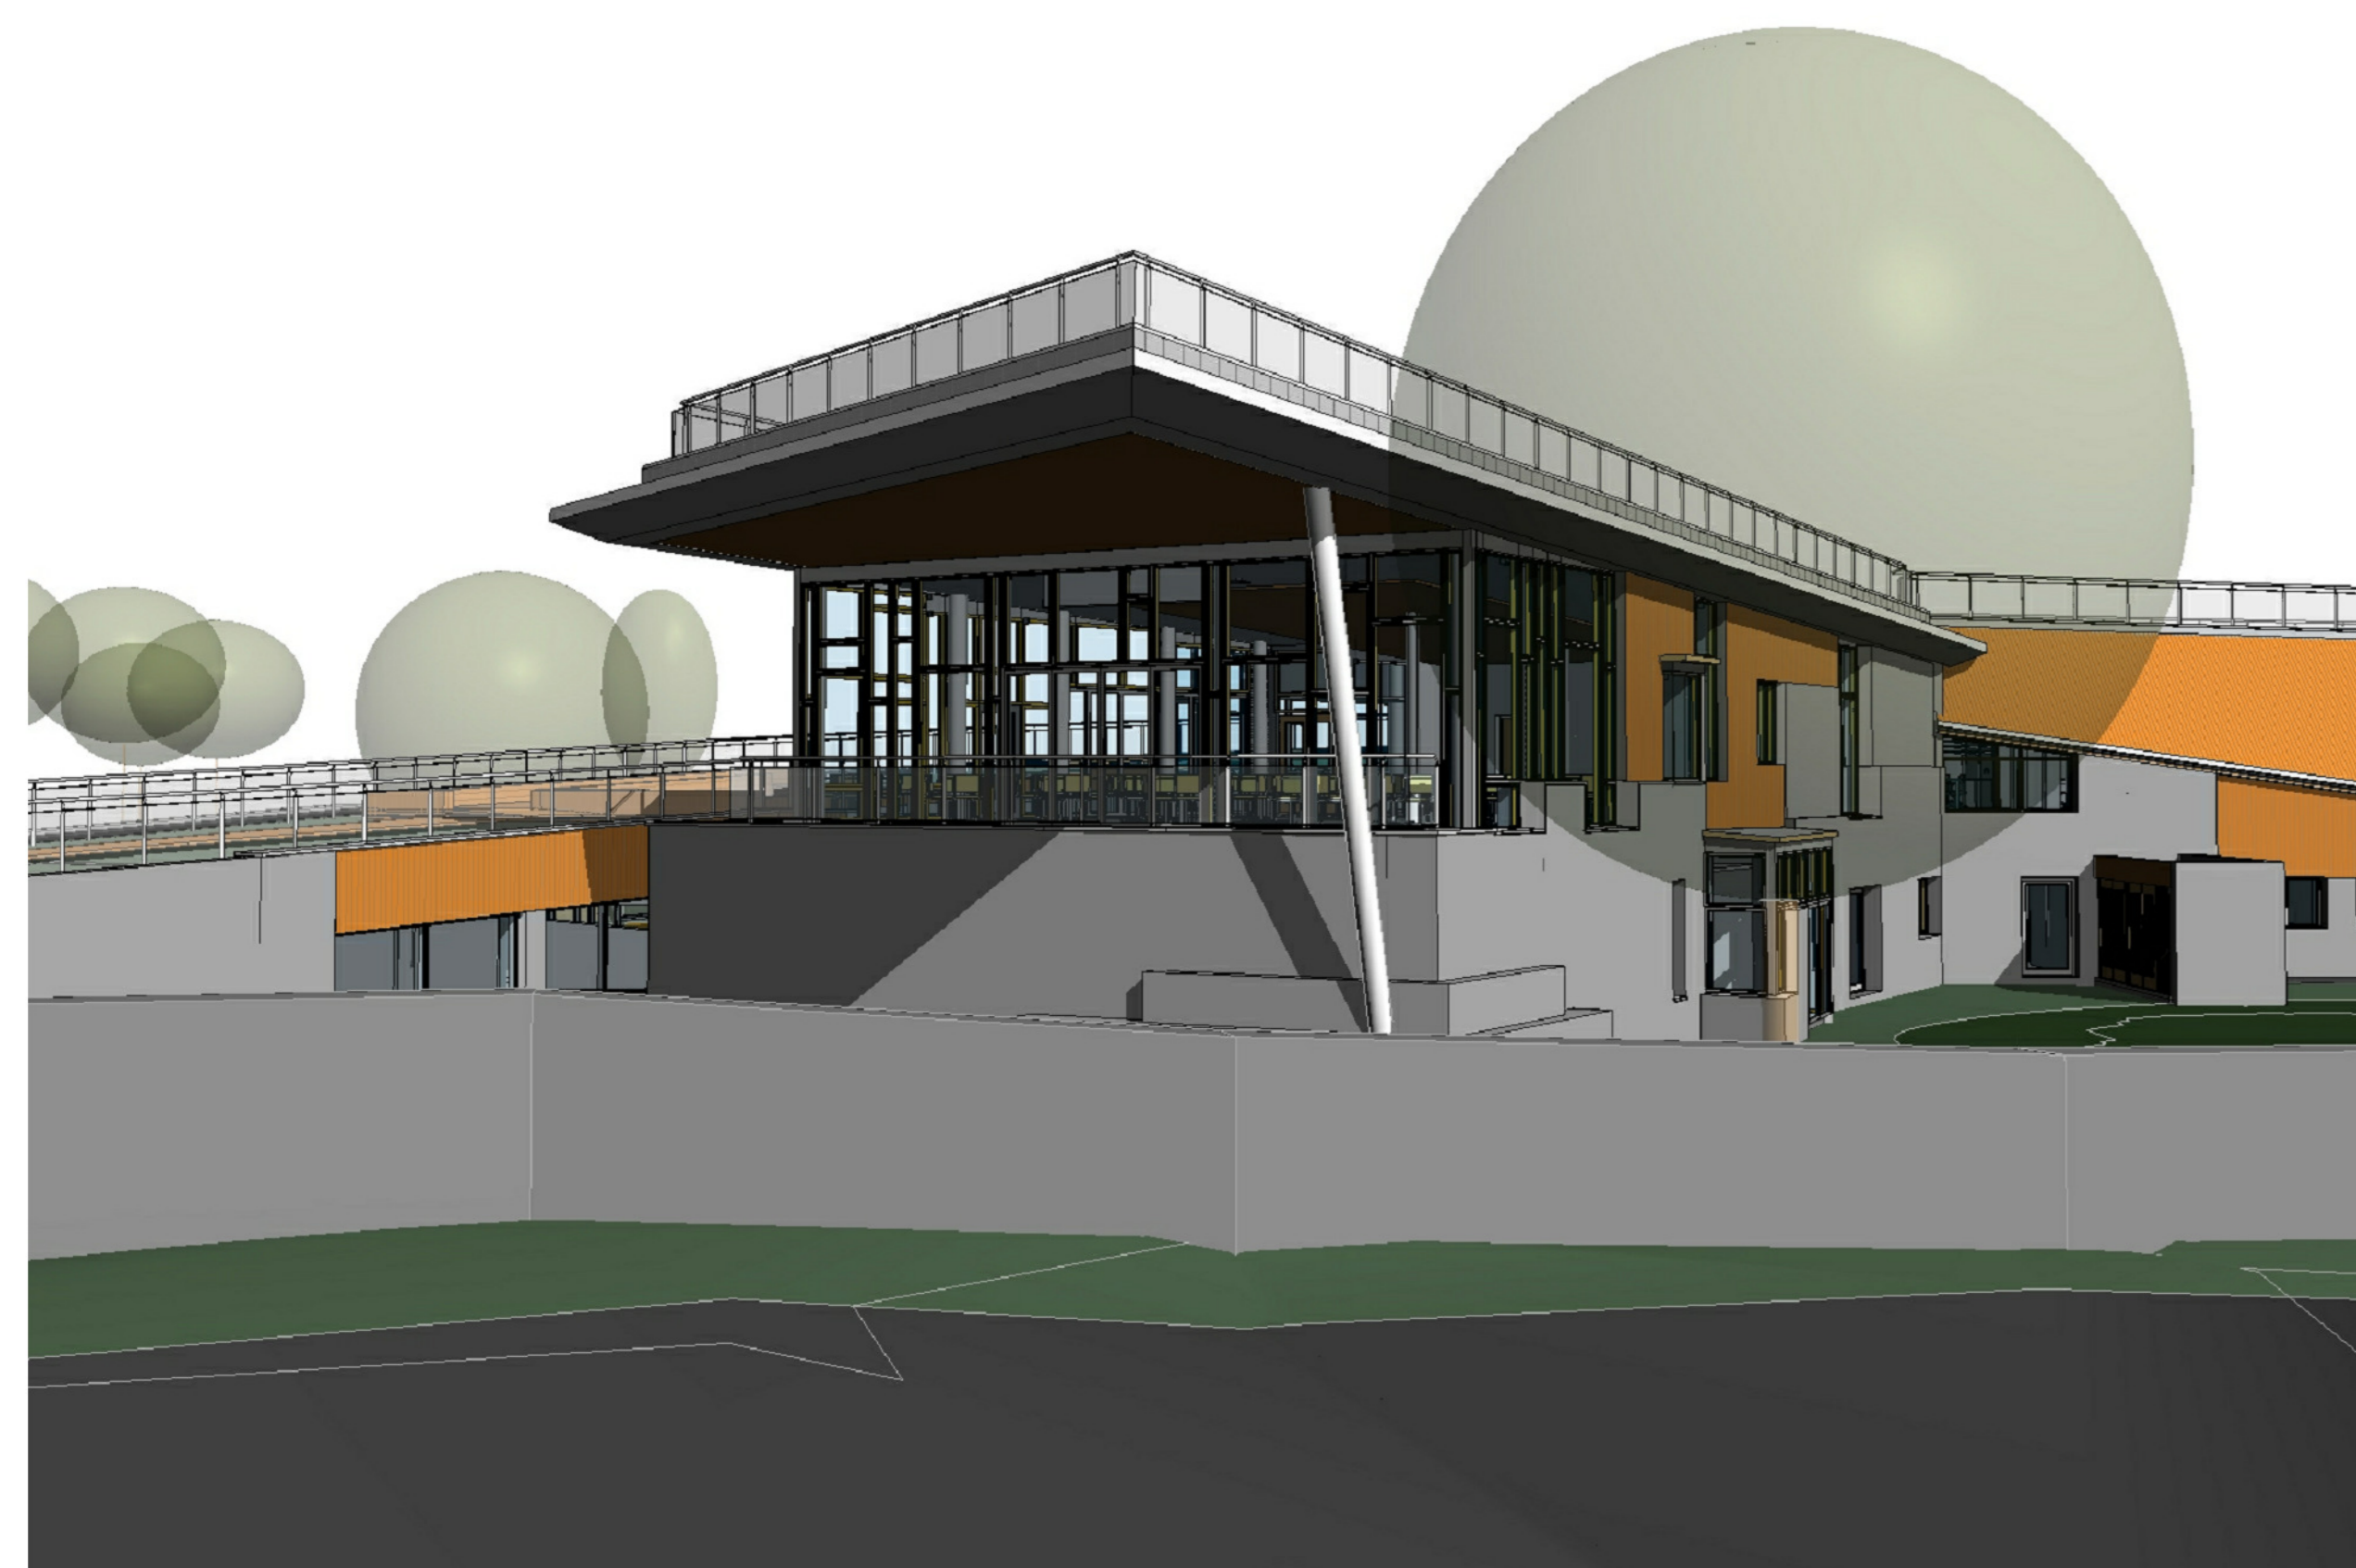


5 North Elevation (Original)
1 : 100



6 North Elevation (VE Version)
1 : 100

NOTES:
1. DO NOT SCALE from the drawing
2. Further dimensions required to be requested from the project technical team
3. Report discrepancies to JDDK project team immediately.
4. This model file contains the following consultants model files:
a) 3736-CAD-ZZ-XX-M3-ME-001-The_Sill
b) The_Sill_Model (2015.06.12)

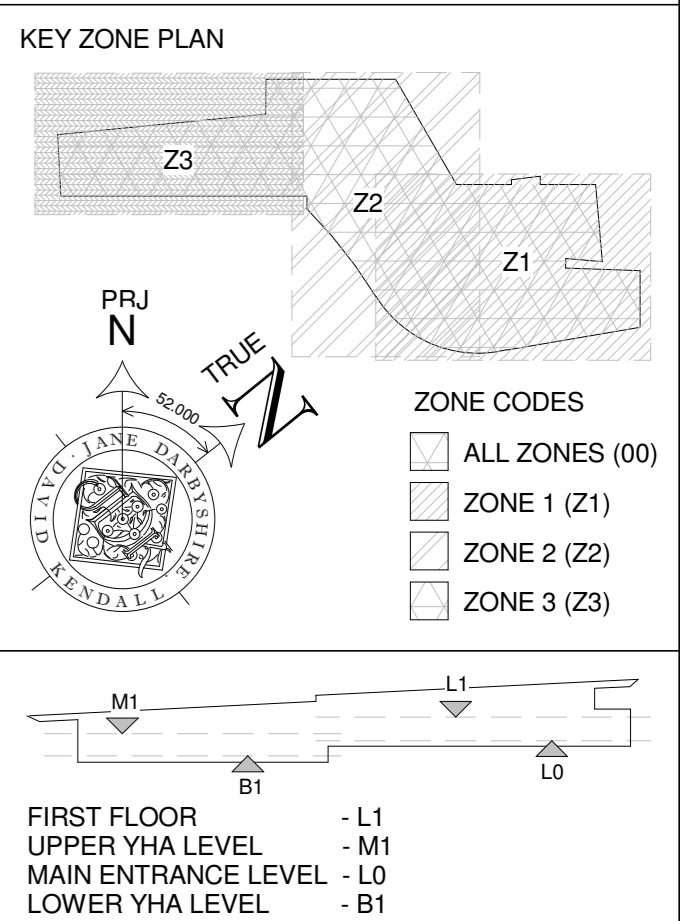

REV	BY	DATE	DESCRIPTION
REVISION LOG			
Jane Darbyshire and David Kendall Ltd Chartered Architects and Landscape Architects Millmount Portland Road Newcastle Upon Tyne NE5 3AL Telephone +44 (0) 191 286 5811 Facsimile +44 (0) 191 286 5870 email millmount@jddk.co.uk www.jddk.co.uk			
CLIENT NNPA/YHA			
PROJECT TITLE THE SILL PROJECT			
TITLE ELEVATION COMPARISON			
MAIN CONTRACTOR SIR ROBERT McALPINE			
QUANTITY SURVEYOR GARDNER & THEOBOLD		MSE CONSULTANT CAD21	
STRUCTURAL CONSULTANT PATRICK PARSONS		OTHER CONSULTANT	
DRAWING No. SIL-JDDK-XX-XX-DR-A-(20)0021			
JDDK PROJECT REF: 3314		JDDK DRAWING NO: 00.21	
SCALE: 1 : 100 @ A0		ISSUE DATE: 10/01/15	
DRAWN BY: Author		CHECKED BY: Checker	
STATUS: S1		PURPOSE OF ISSUE: PLANNING	