



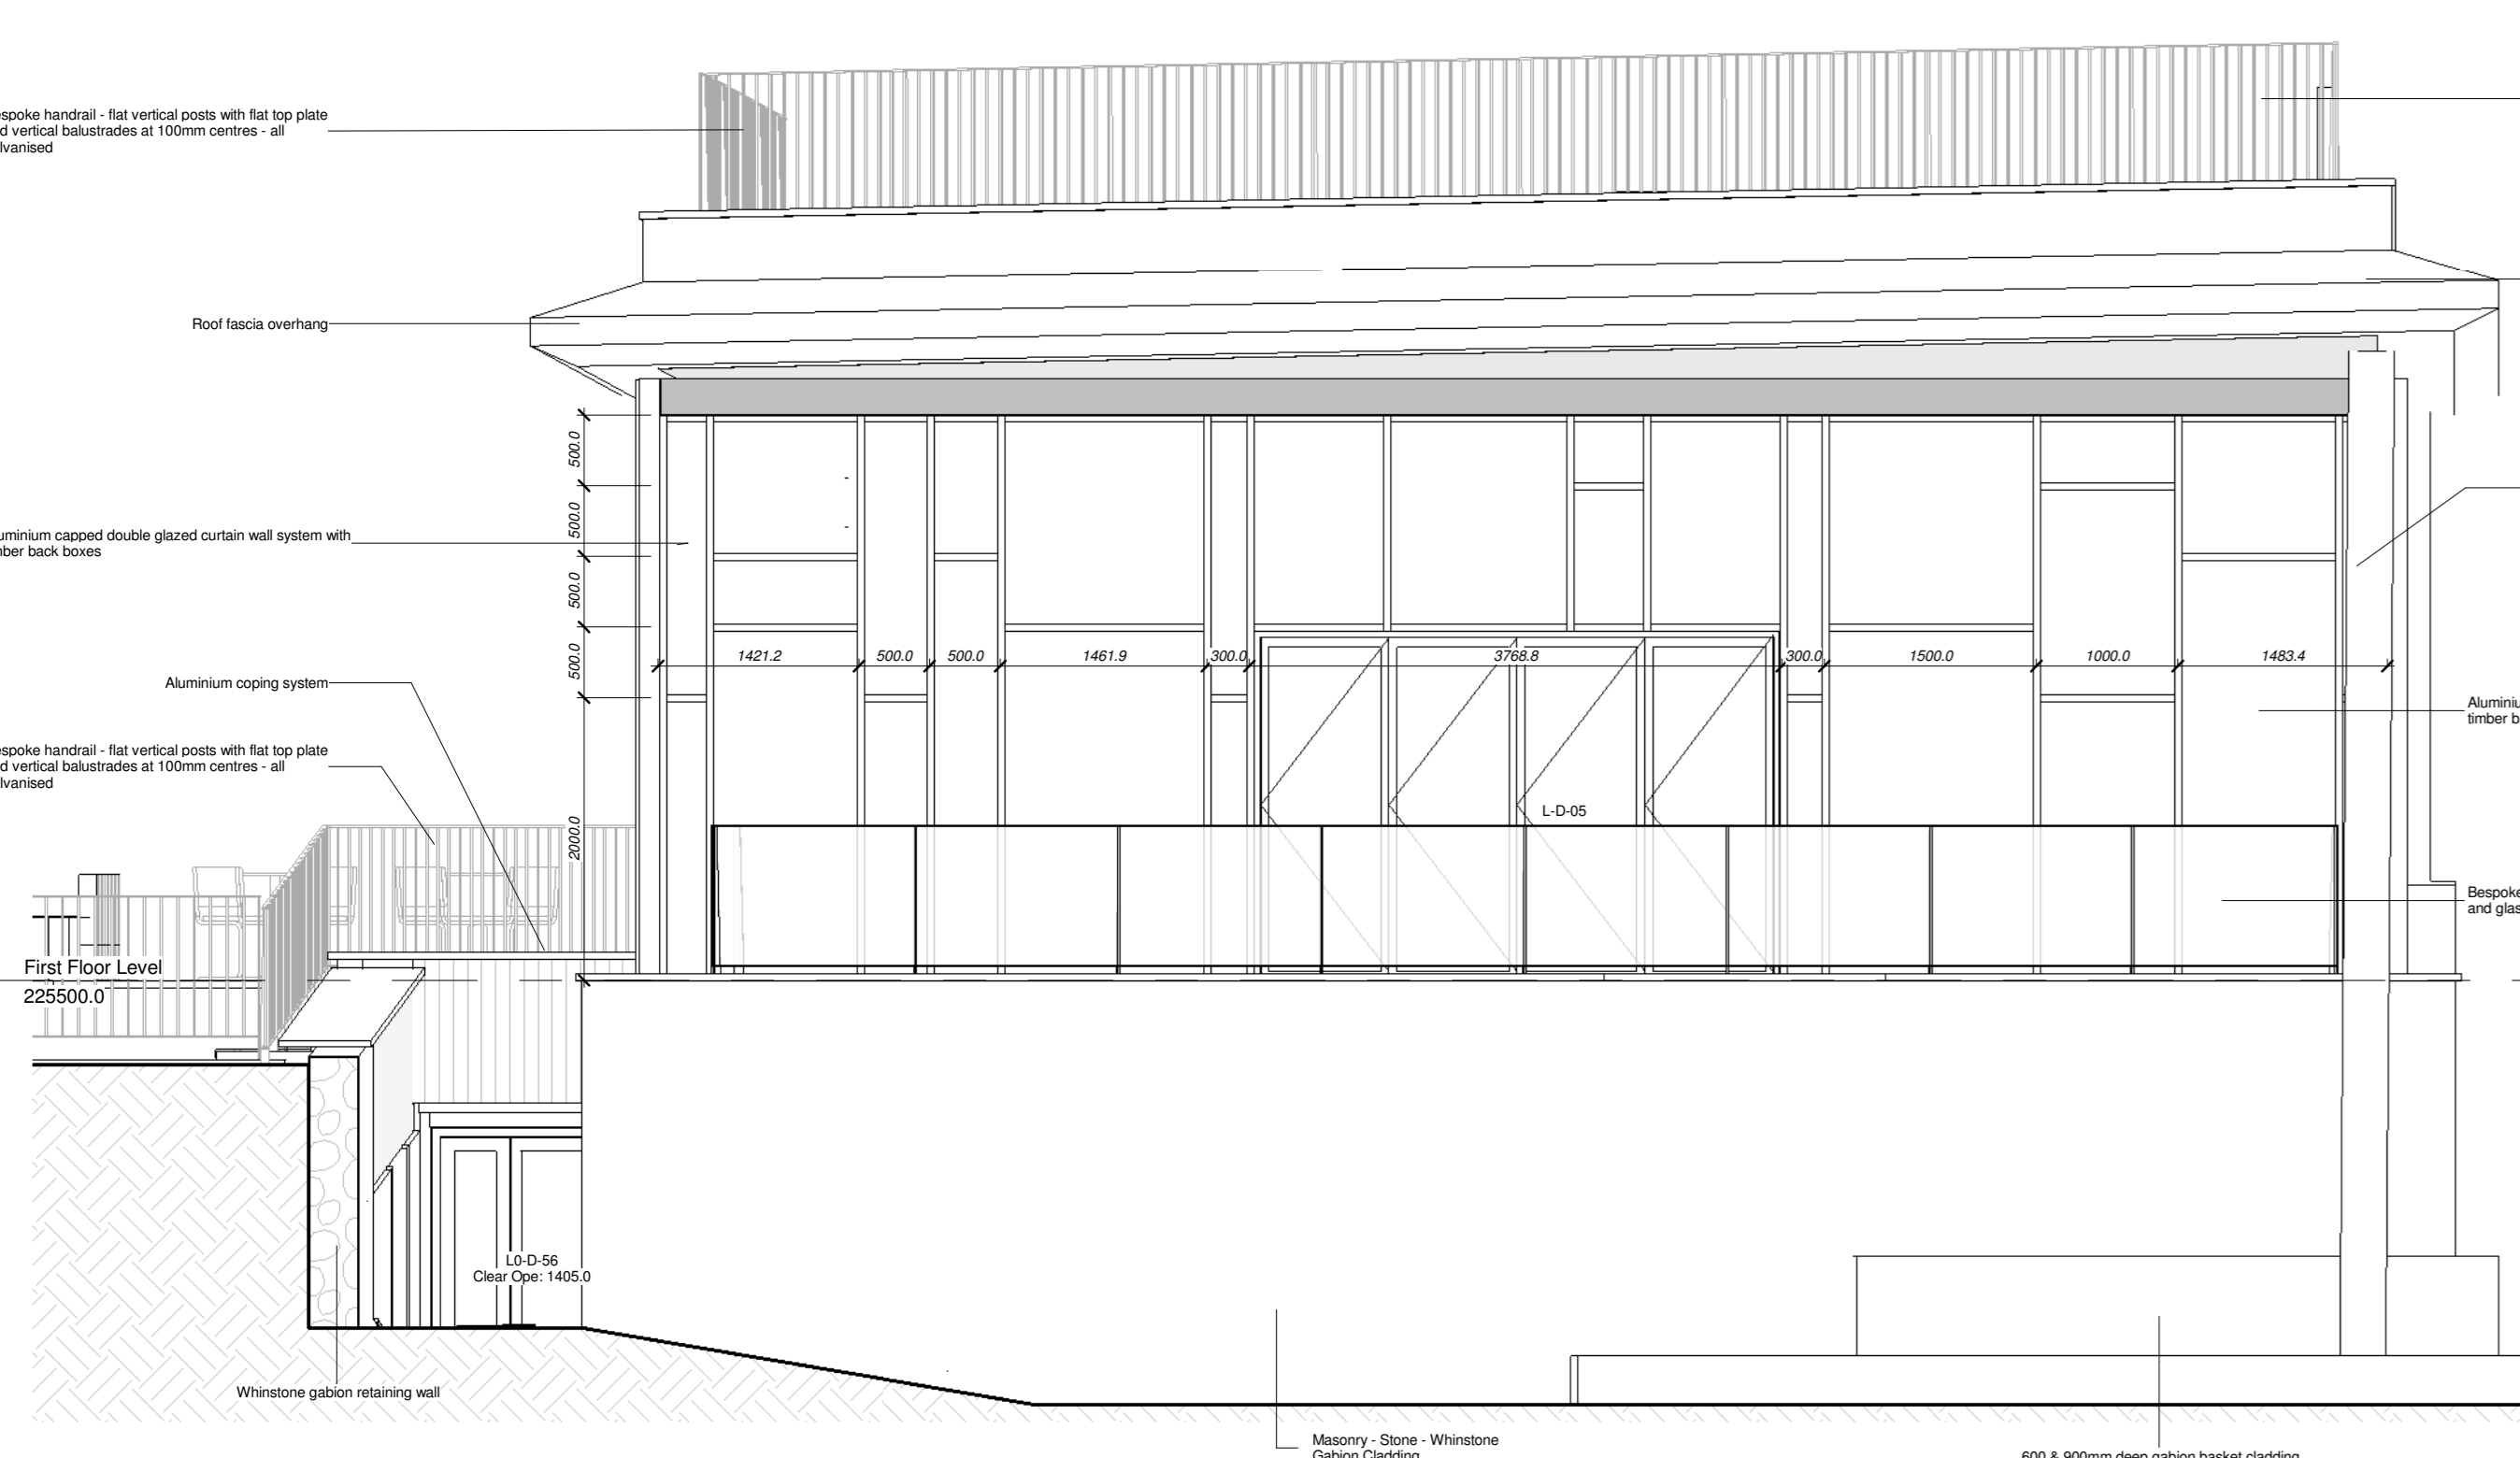


1 Elevation 1
1:50

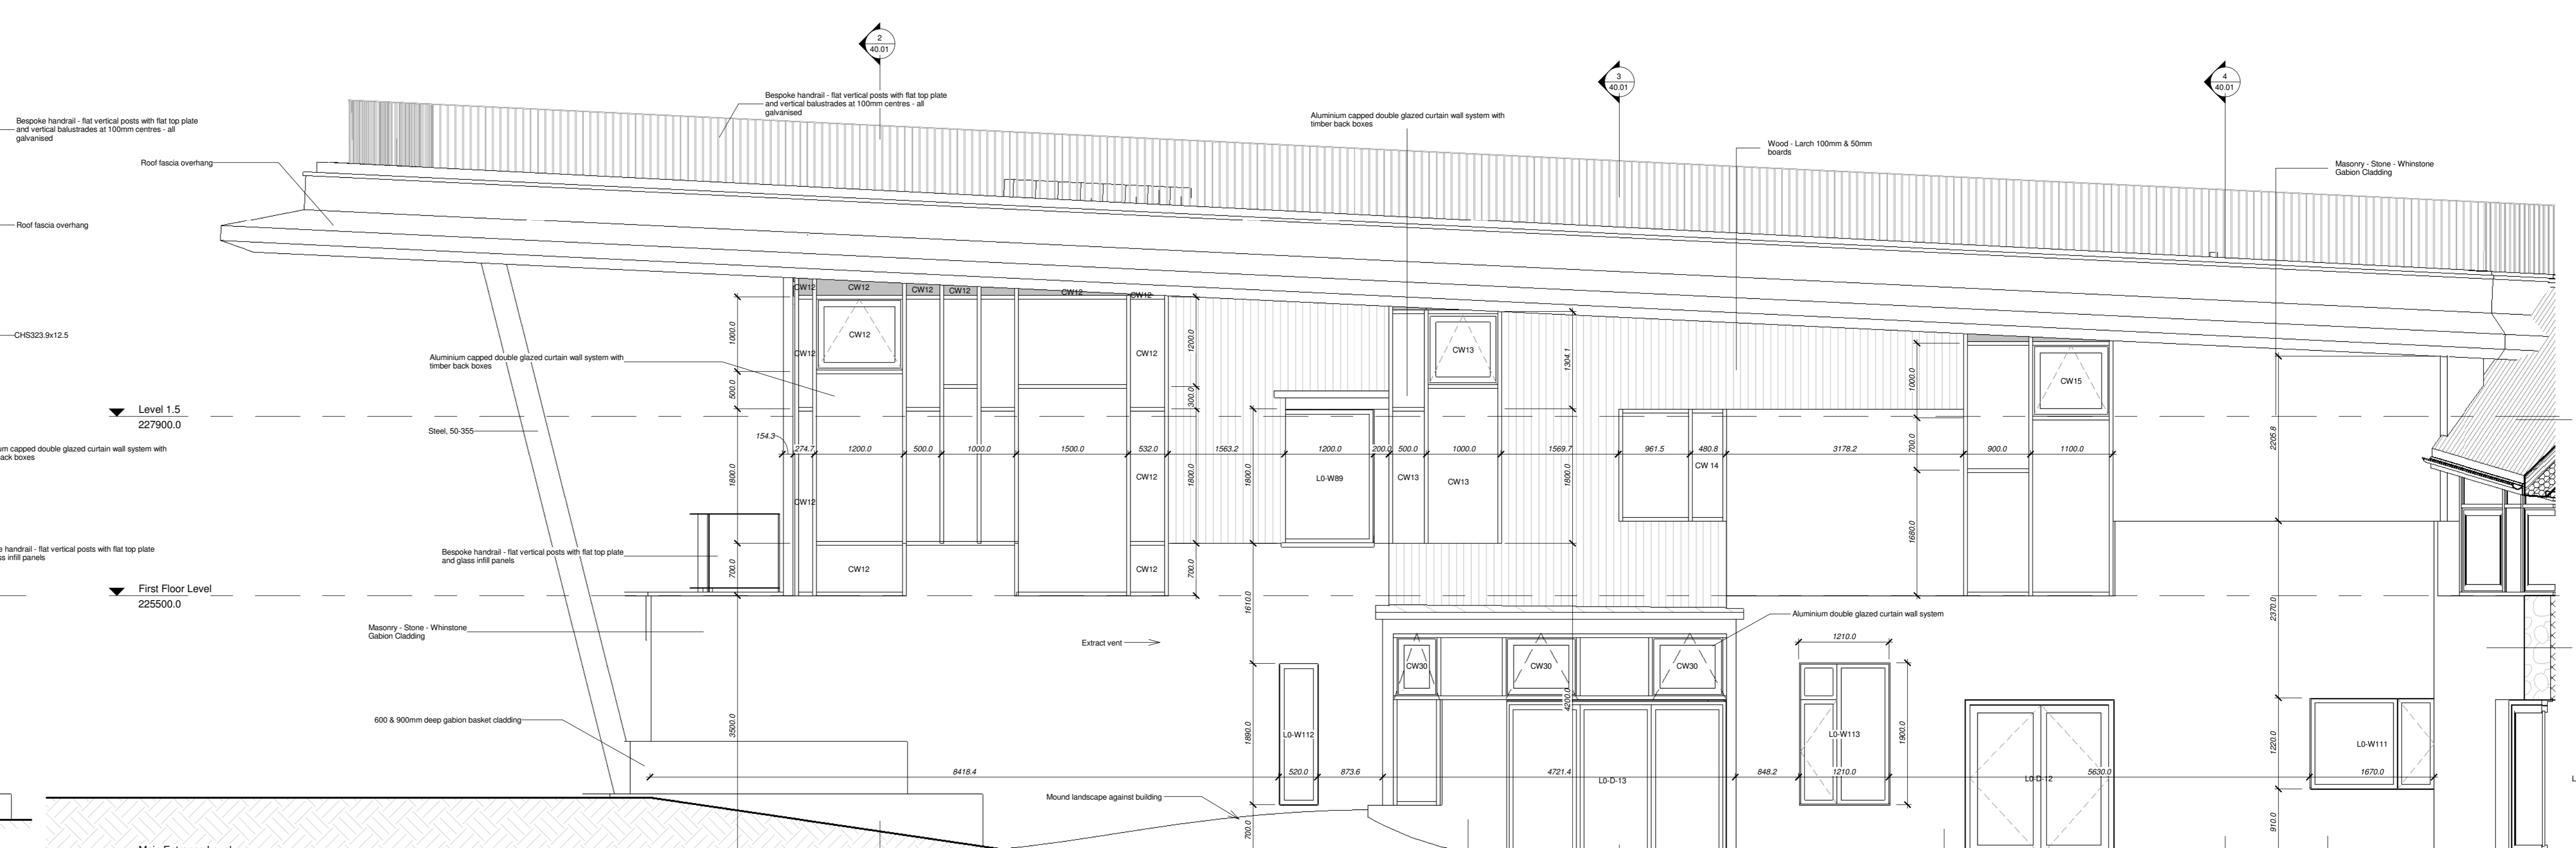

2 Elevation 2 - a
1:50




3 Elevation 3
1:50

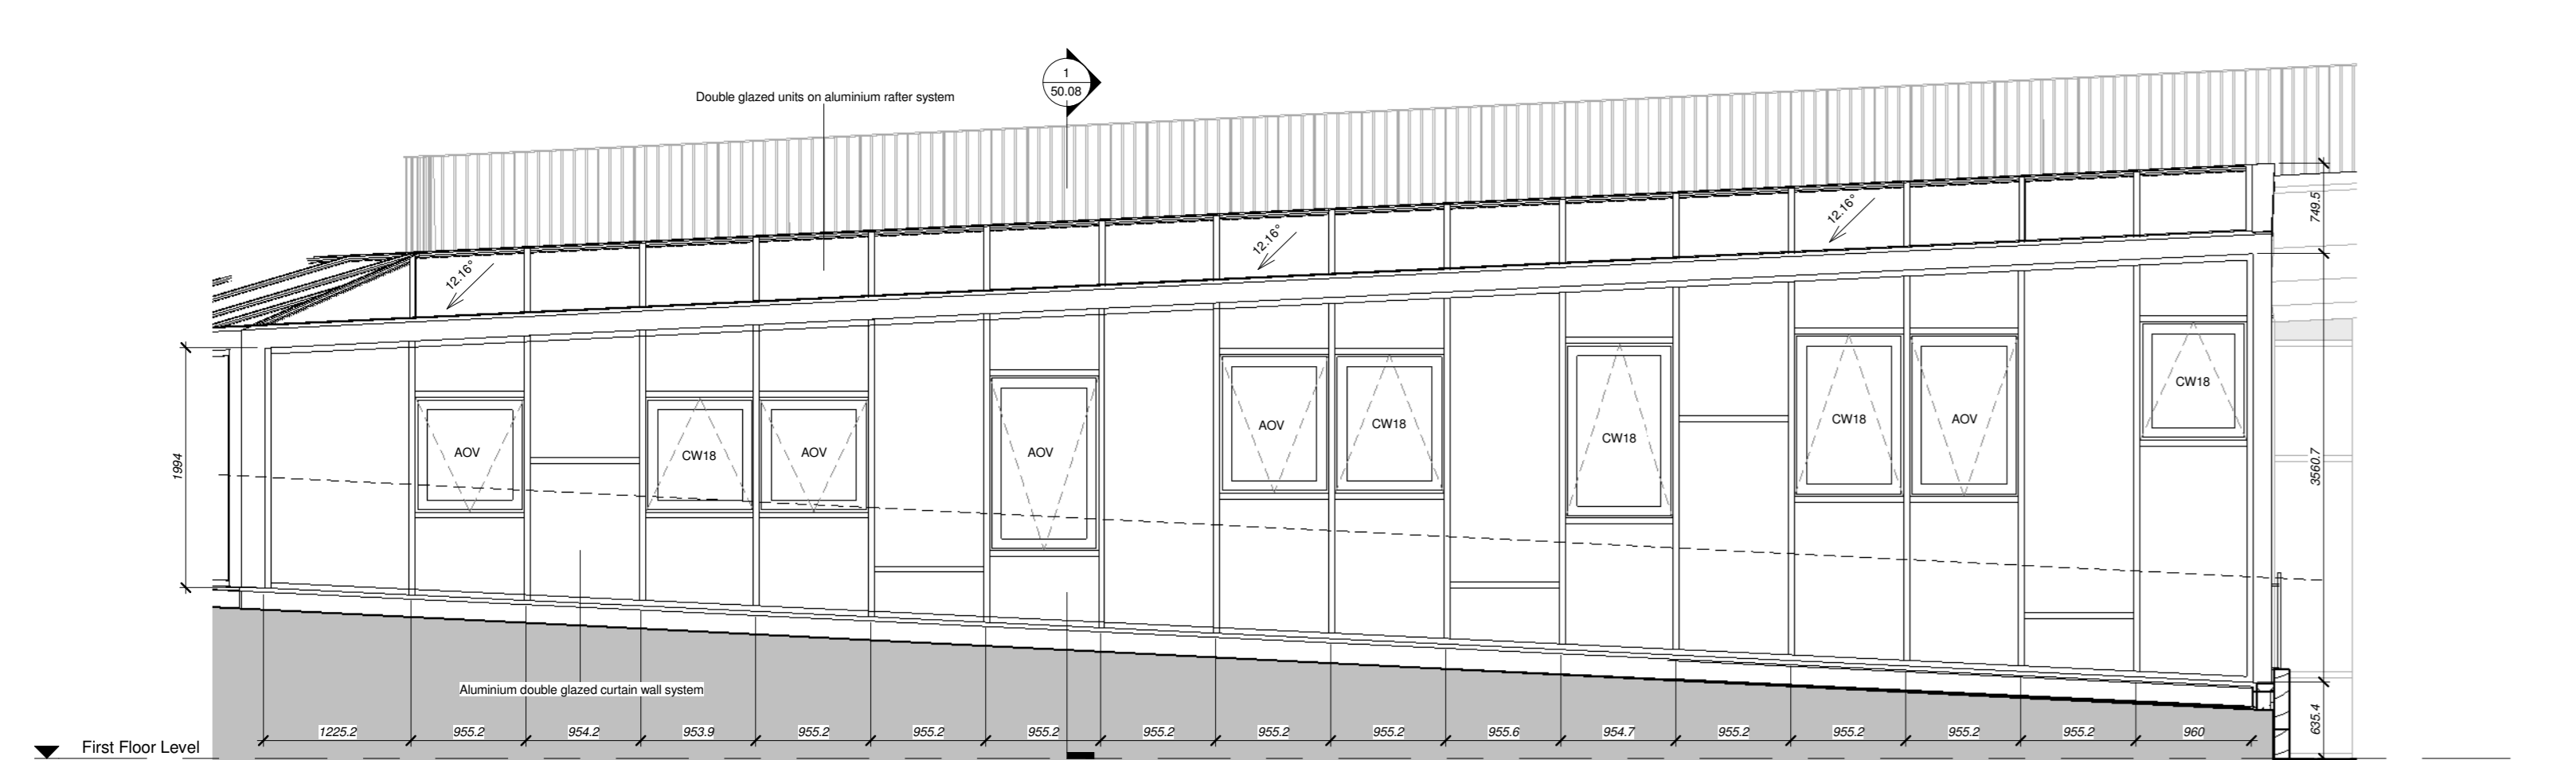


4 Atrium Elevation East end
1:50




5 Cafe Terrace Elevation
1:50

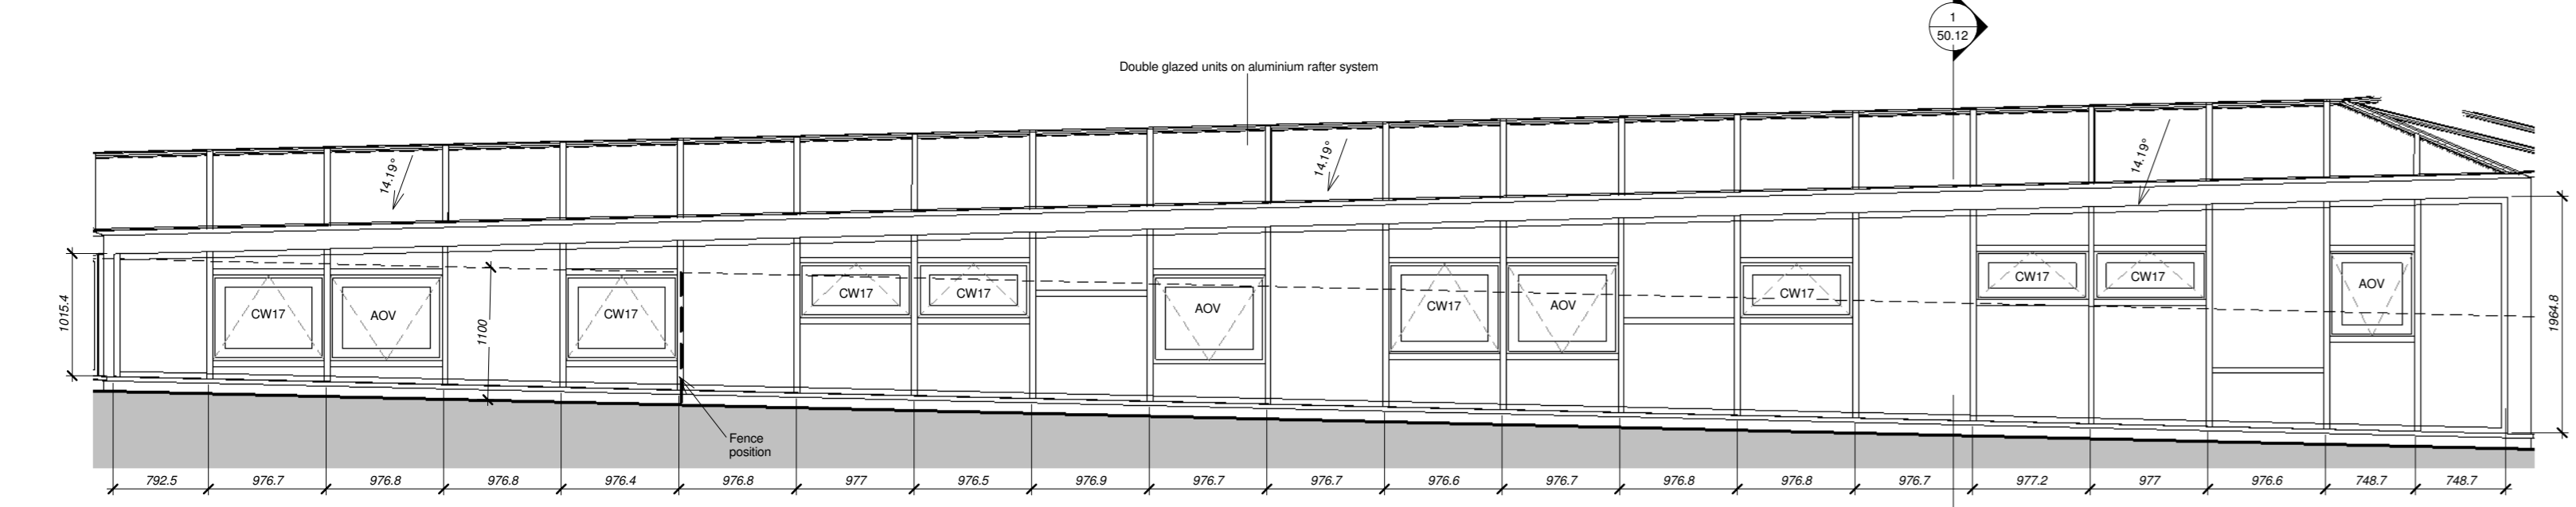

8 Atrium South Elevation
1:50

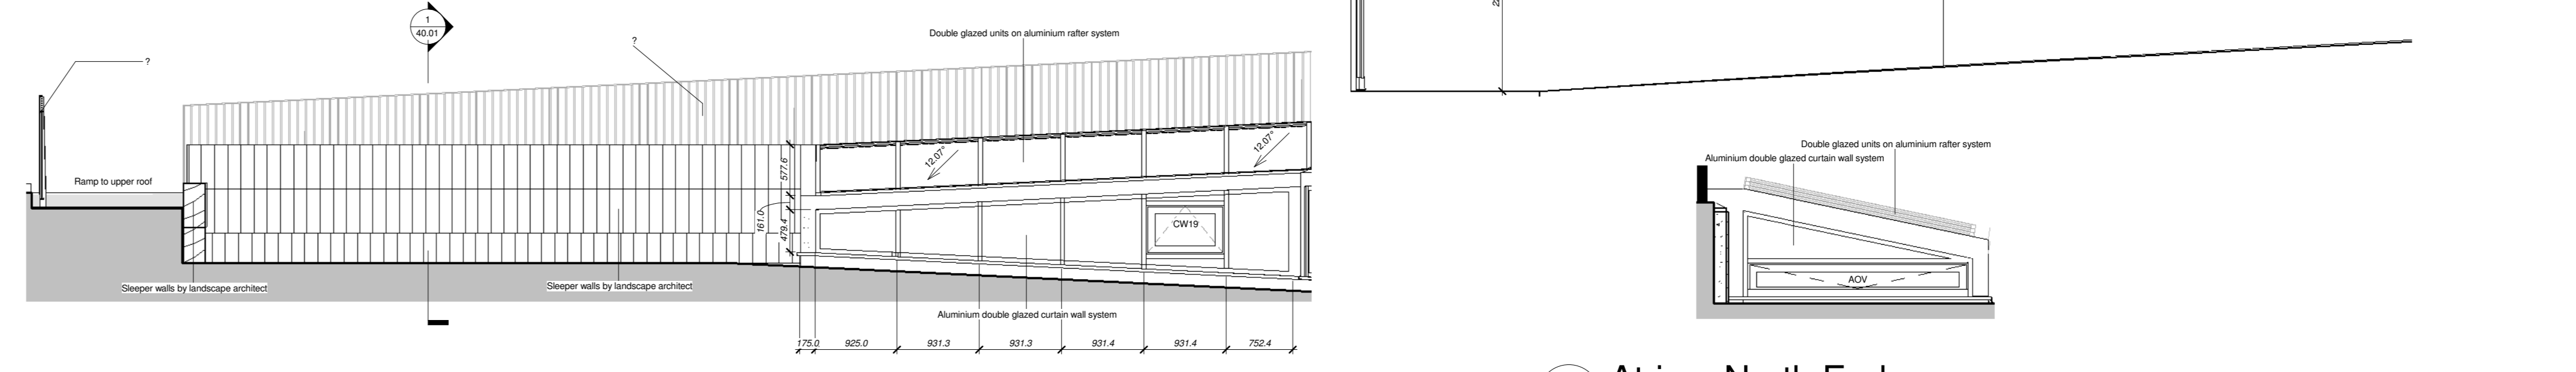

7 Atrium East Elevation
1:50

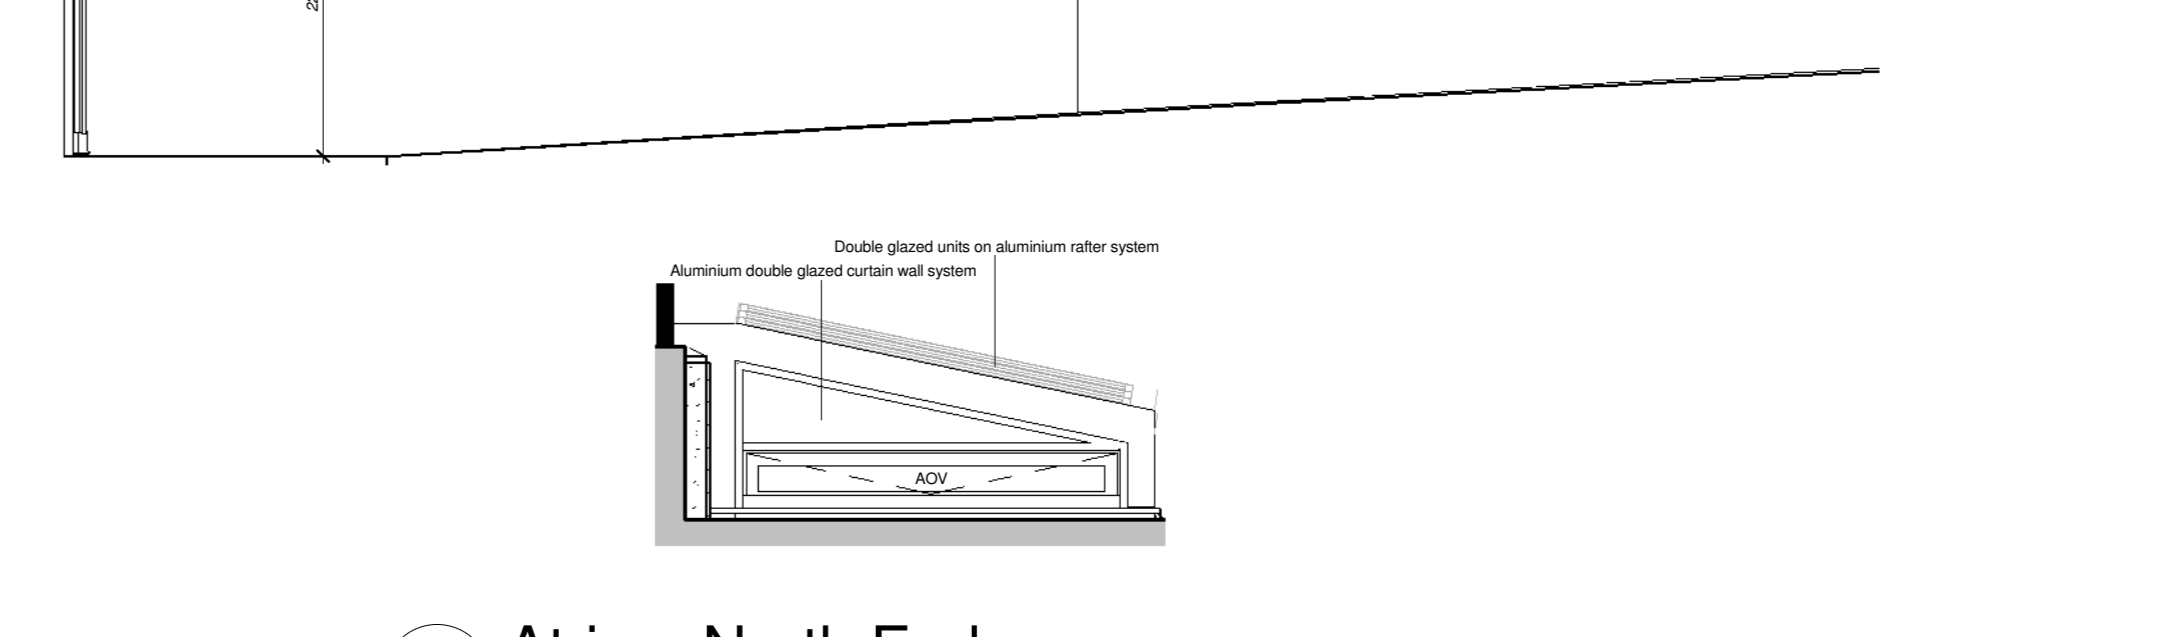

6 Atrium North End
1:50

NOTES:

- DO NOT SCALE from the drawing
- Further dimensions required to be requested from the project technical team
- Report discrepancies to JDDK project team immediately
- This model file contains the following consultants model files:
 - a) 3736-CAD-ZZ-XX-M3-ME-001-The_Sill
 - b) The_Sill_Model (2015.06.12)

KEY ZONE PLAN

ZONE CODES

- ALL ZONES (00)
- ZONE 1 (Z1)
- ZONE 2 (Z2)
- ZONE 3 (Z3)

FIRST FLOOR

- UPPER YHA LEVEL - L1
- MAIN ENTRANCE LEVEL - LG
- LOWER YHA LEVEL - B1

Elevation Key 30.10

REV	BY	DATE	DESCRIPTION
REVISION LOG			
Jane Darbyshire and David Kendall Ltd Chartered Architects and Landscape Architects			
Miltmount Portland Road Newcastle Upon Tyne NE5 3AL Telephone: +44 (0) 191 286 5811 Facsimile: +44 (0) 191 286 5870 email: info@jddk.co.uk www.jddk.co.uk			
CLIENT NNPA/YHA			
PROJECT TITLE THE SILL PROJECT			
TITLE GA ELEVATIONS 50 SCALE SHEET 1			
MAIN CONTRACTOR SIR ROBERT McALPINE			
QUANTITY SURVEYOR GARDNER & THEOBOLD		MSE CONSULTANT CAD21	
STRUCTURAL CONSULTANT PATRICK PARSONS		OTHER CONSULTANT	
DRAWING NO. SIL-JDDK-XX-DR-A-(20)3010			
REV C1			
JDDK PROJECT REF: 3314 JDDK DRAWING NO: 30_10			
SCALE: As indicated @ A0 ISSUE DATE: 09/09/13			
DRAWN BY: Author CHECKED BY: Checker			
STATUS: S0 PURPOSE OF ISSUE: CONSTRUCTION			