

1 Elevation 8
1 : 50

NOTES:


- DO NOT SCALE from the drawing
- Further dimensions required to be requested from the project technical team
- Report discrepancies to JDDK project team immediately
- This model file contains the following consultants model files:
 - a) 3736-CAD-ZZ-XX-M3-ME-001-The_Sill
 - b) The_Sill_Model (2015.06.12)

KEY ZONE PLAN



ZONE CODES

- ALL ZONES (00)
- ZONE 1 (Z1)
- ZONE 2 (Z2)
- ZONE 3 (Z3)

FIRST FLOOR - L1
UPPER YHA LEVEL - M1
MAIN ENTRANCE LEVEL - LG
LOWER YHA LEVEL - B1

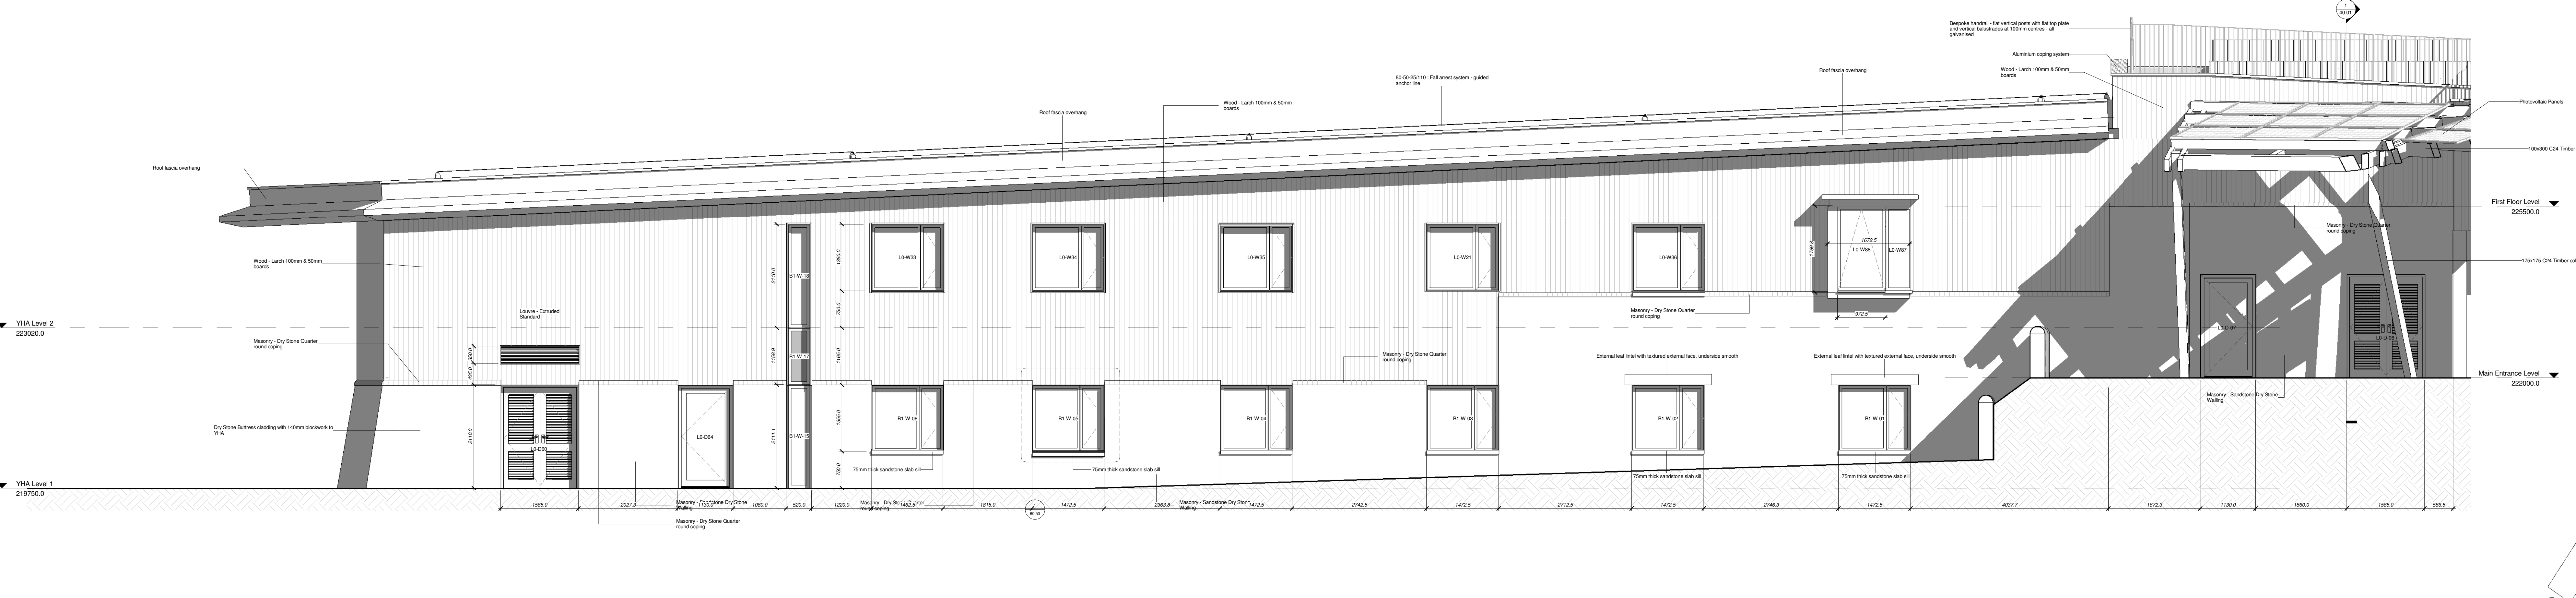

2 YHA South Elevation
1 : 50

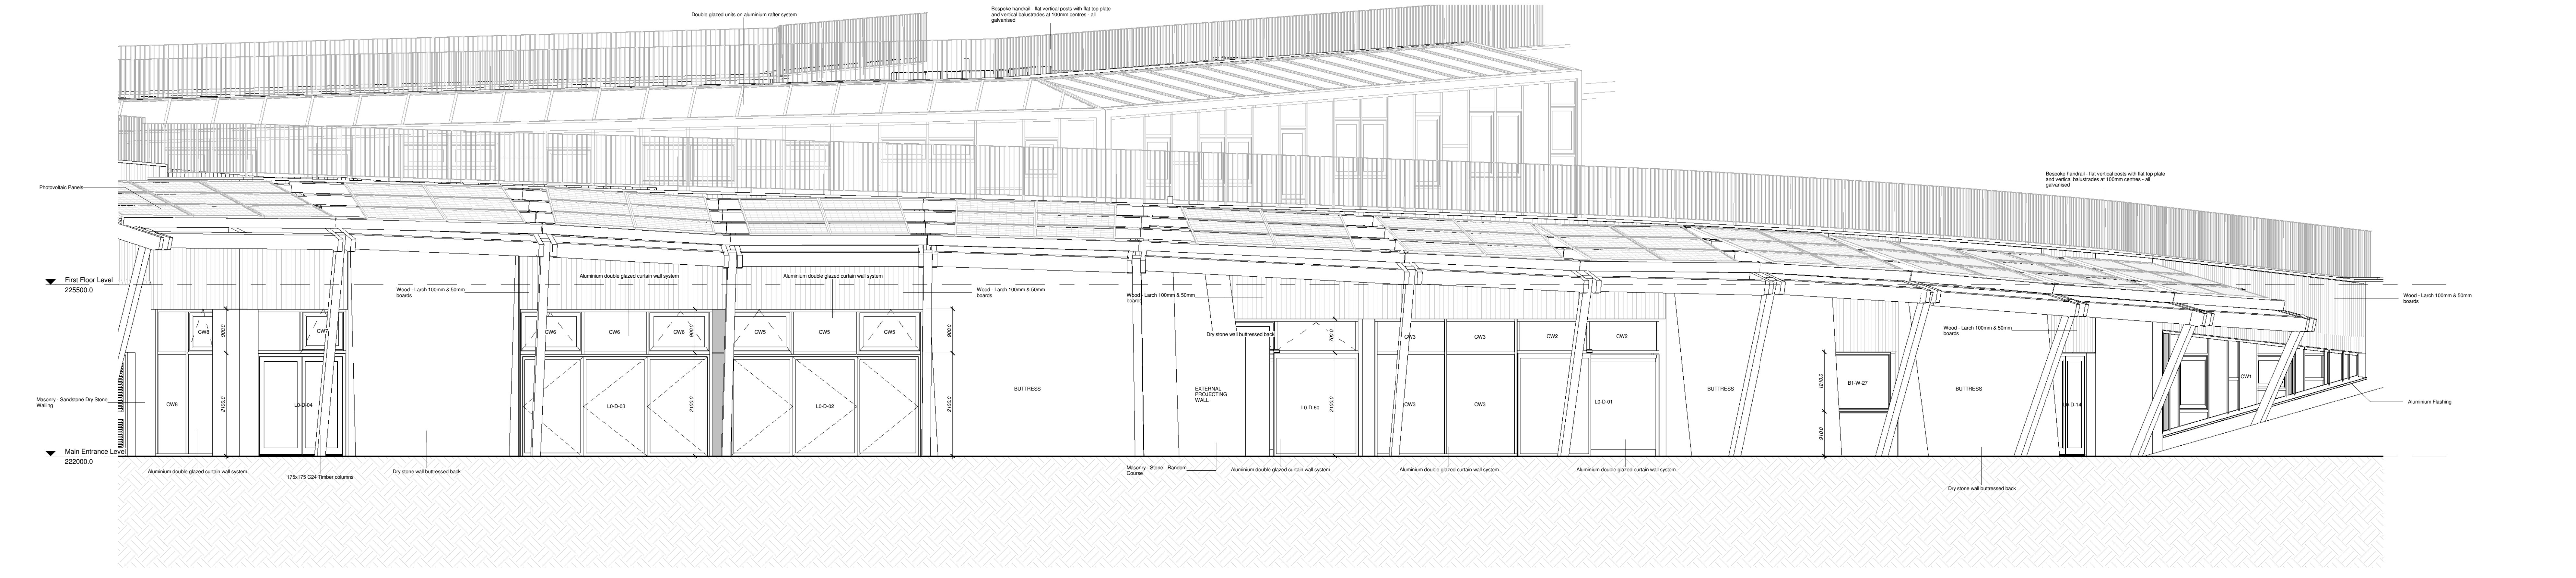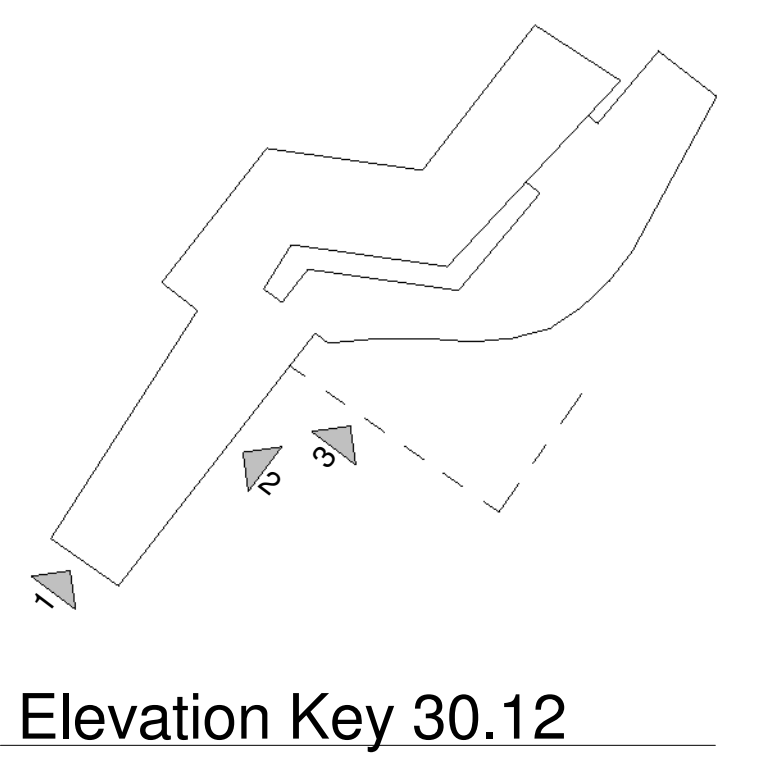

3 Elevation 11
1 : 50

C1	M4	2015.10.15	Final issue for construction, based on revised planning
REV	BY	DATE	DESCRIPTION
REVISION LOG			
Jane Darbyshire and David Kendall Ltd Chartered Architects and Landscape Architects Millmount Portland Road Newcastle Upon Tyne NE5 3AL Telephone: +44 191 286 5811 Facsimile: +44 191 286 5810 email: info@jddk.co.uk www.jddk.co.uk			
CLIENT			
NNPA/YHA			
PROJECT TITLE			
THE SILL PROJECT			
TITLE			
GA ELEVATIONS 50 SCALE SHEET 3			
MAIN CONTRACTOR			
SIR ROBERT McALPINE			
QUANTITY SURVEYOR		MSE CONSULTANT	
GARDNER & THEOBOLD		CAD21	
STRUCTURAL CONSULTANT		OTHER CONSULTANT	
PATRICK PARSONS			
DRAWING No.			
SIL-JDDK-XX-XX-DR-A-(20)3012			
REV			
C1			
JDDK PROJECT REF: 3314 JDDK DRAWING NO: 30.12			
SCALE: As indicated @ A0 ISSUE DATE: 09/09/13			
DRAWN BY: Author CHECKED BY: Checker			
STATUS: S0 PURPOSE OF ISSUE: CONSTRUCTION			