


PLANNING NOTES

Proposed Walls to be random stone to match existing.  
 All new windows & doors to be UPVC and coloured green to match existing doors & windows.  
 Gutters and down pipes to be black to match existing style.  
 Roof to be glass.

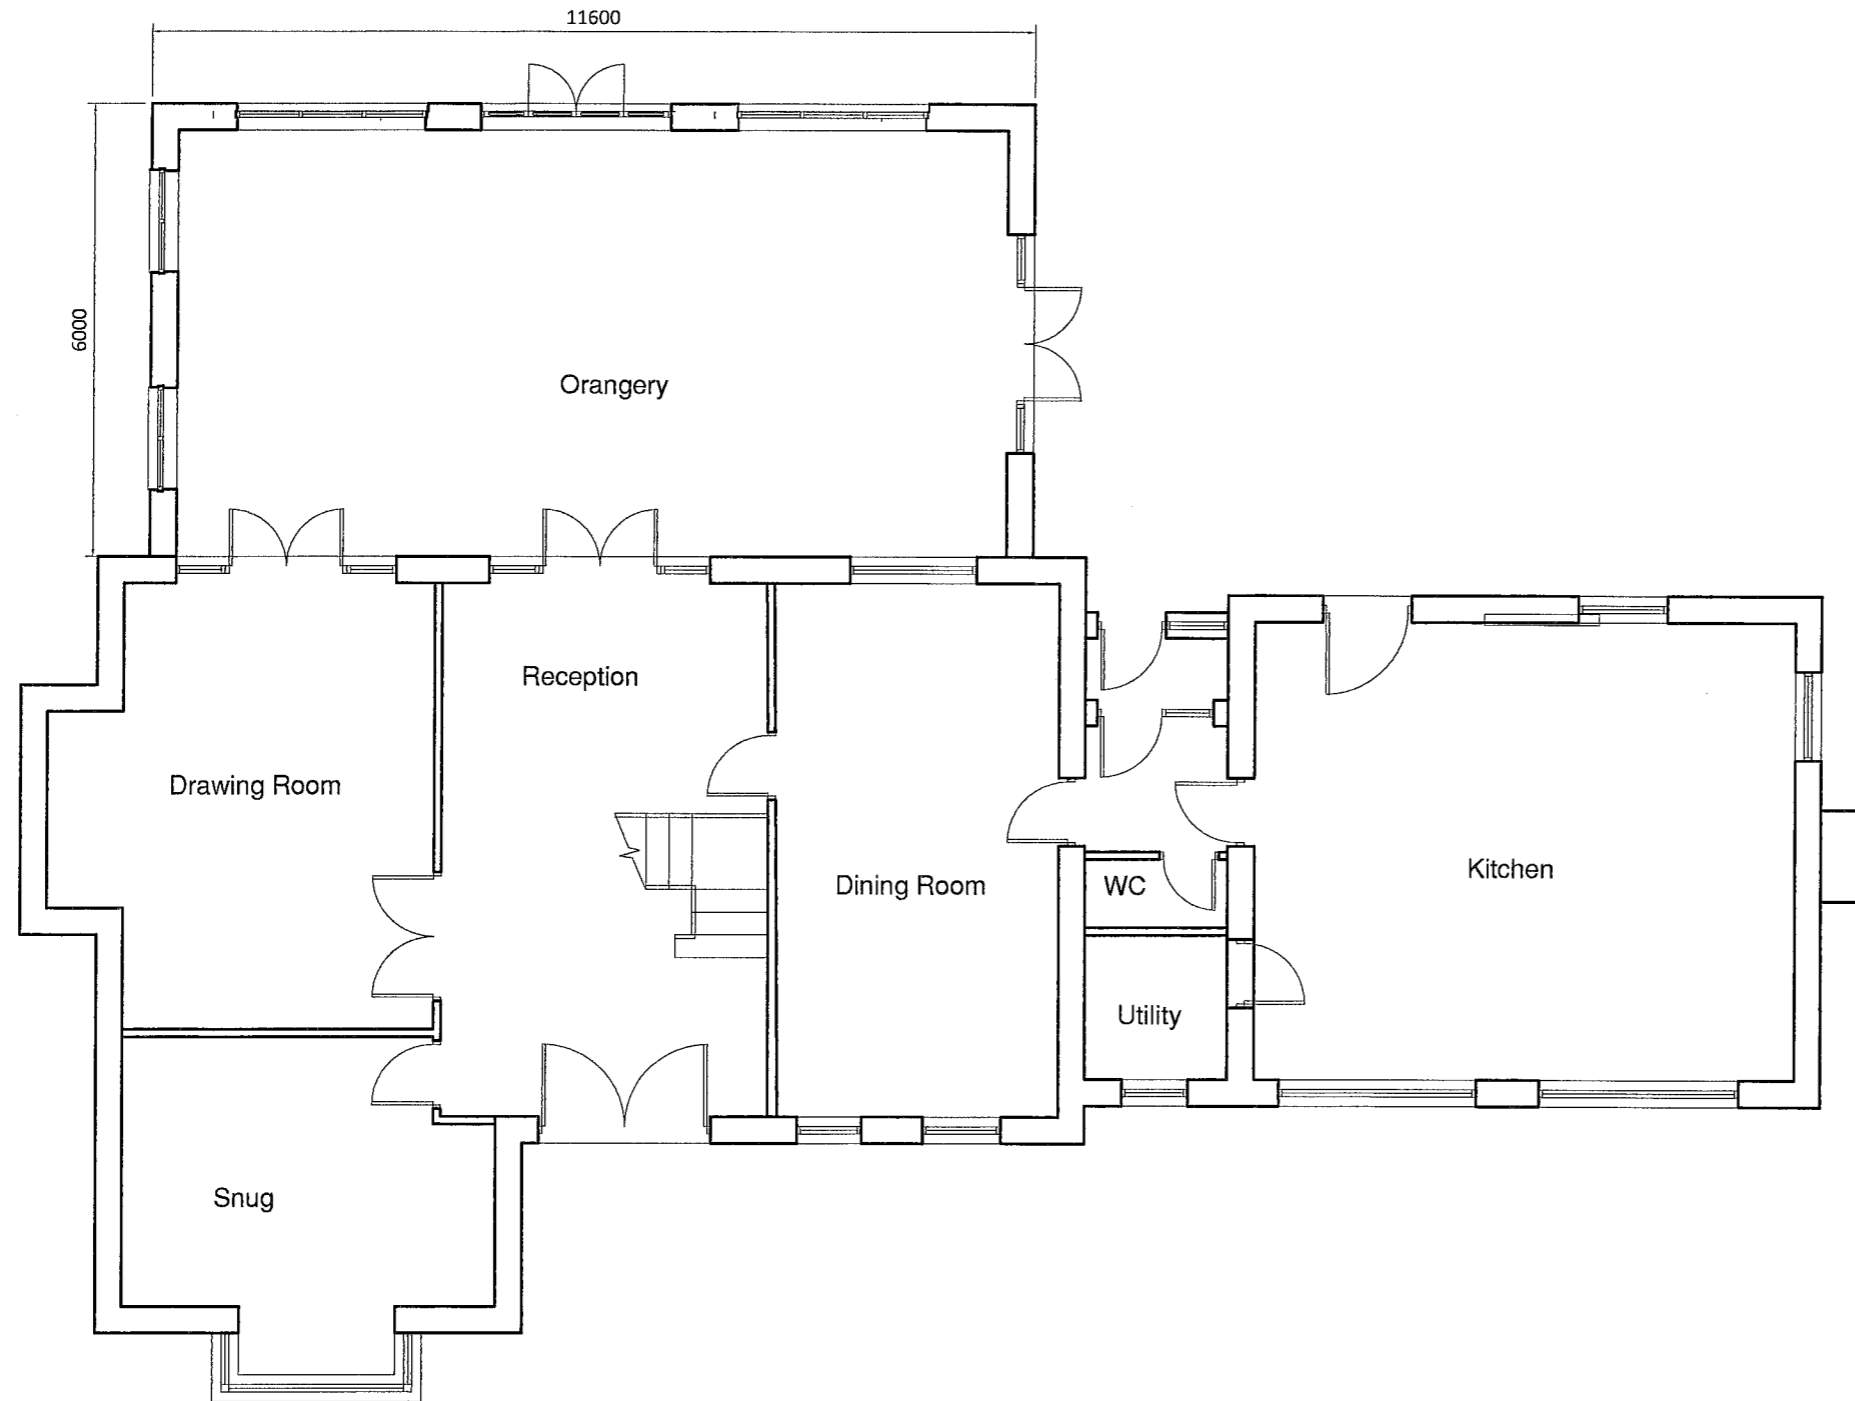

Ground Floor Plan as Proposed

REV	DATE	BY	AMENDMENTS
DATE:	SCALE:	DRAWN BY:	
09/11/09	1:100 @ A3	XX	
DWG TITLE:			
Ground Floor Plan as Proposed			
PROJECT:			
Proposed Extension			
DWG No.			Rev.
CC / 010			