


ALL DIMENSIONS ARE IN mm UNLESS NOTED OTHERWISE

N.G.R. E: 390560 N: 588455

CONCESSION REQUIRED NO

NOTES:

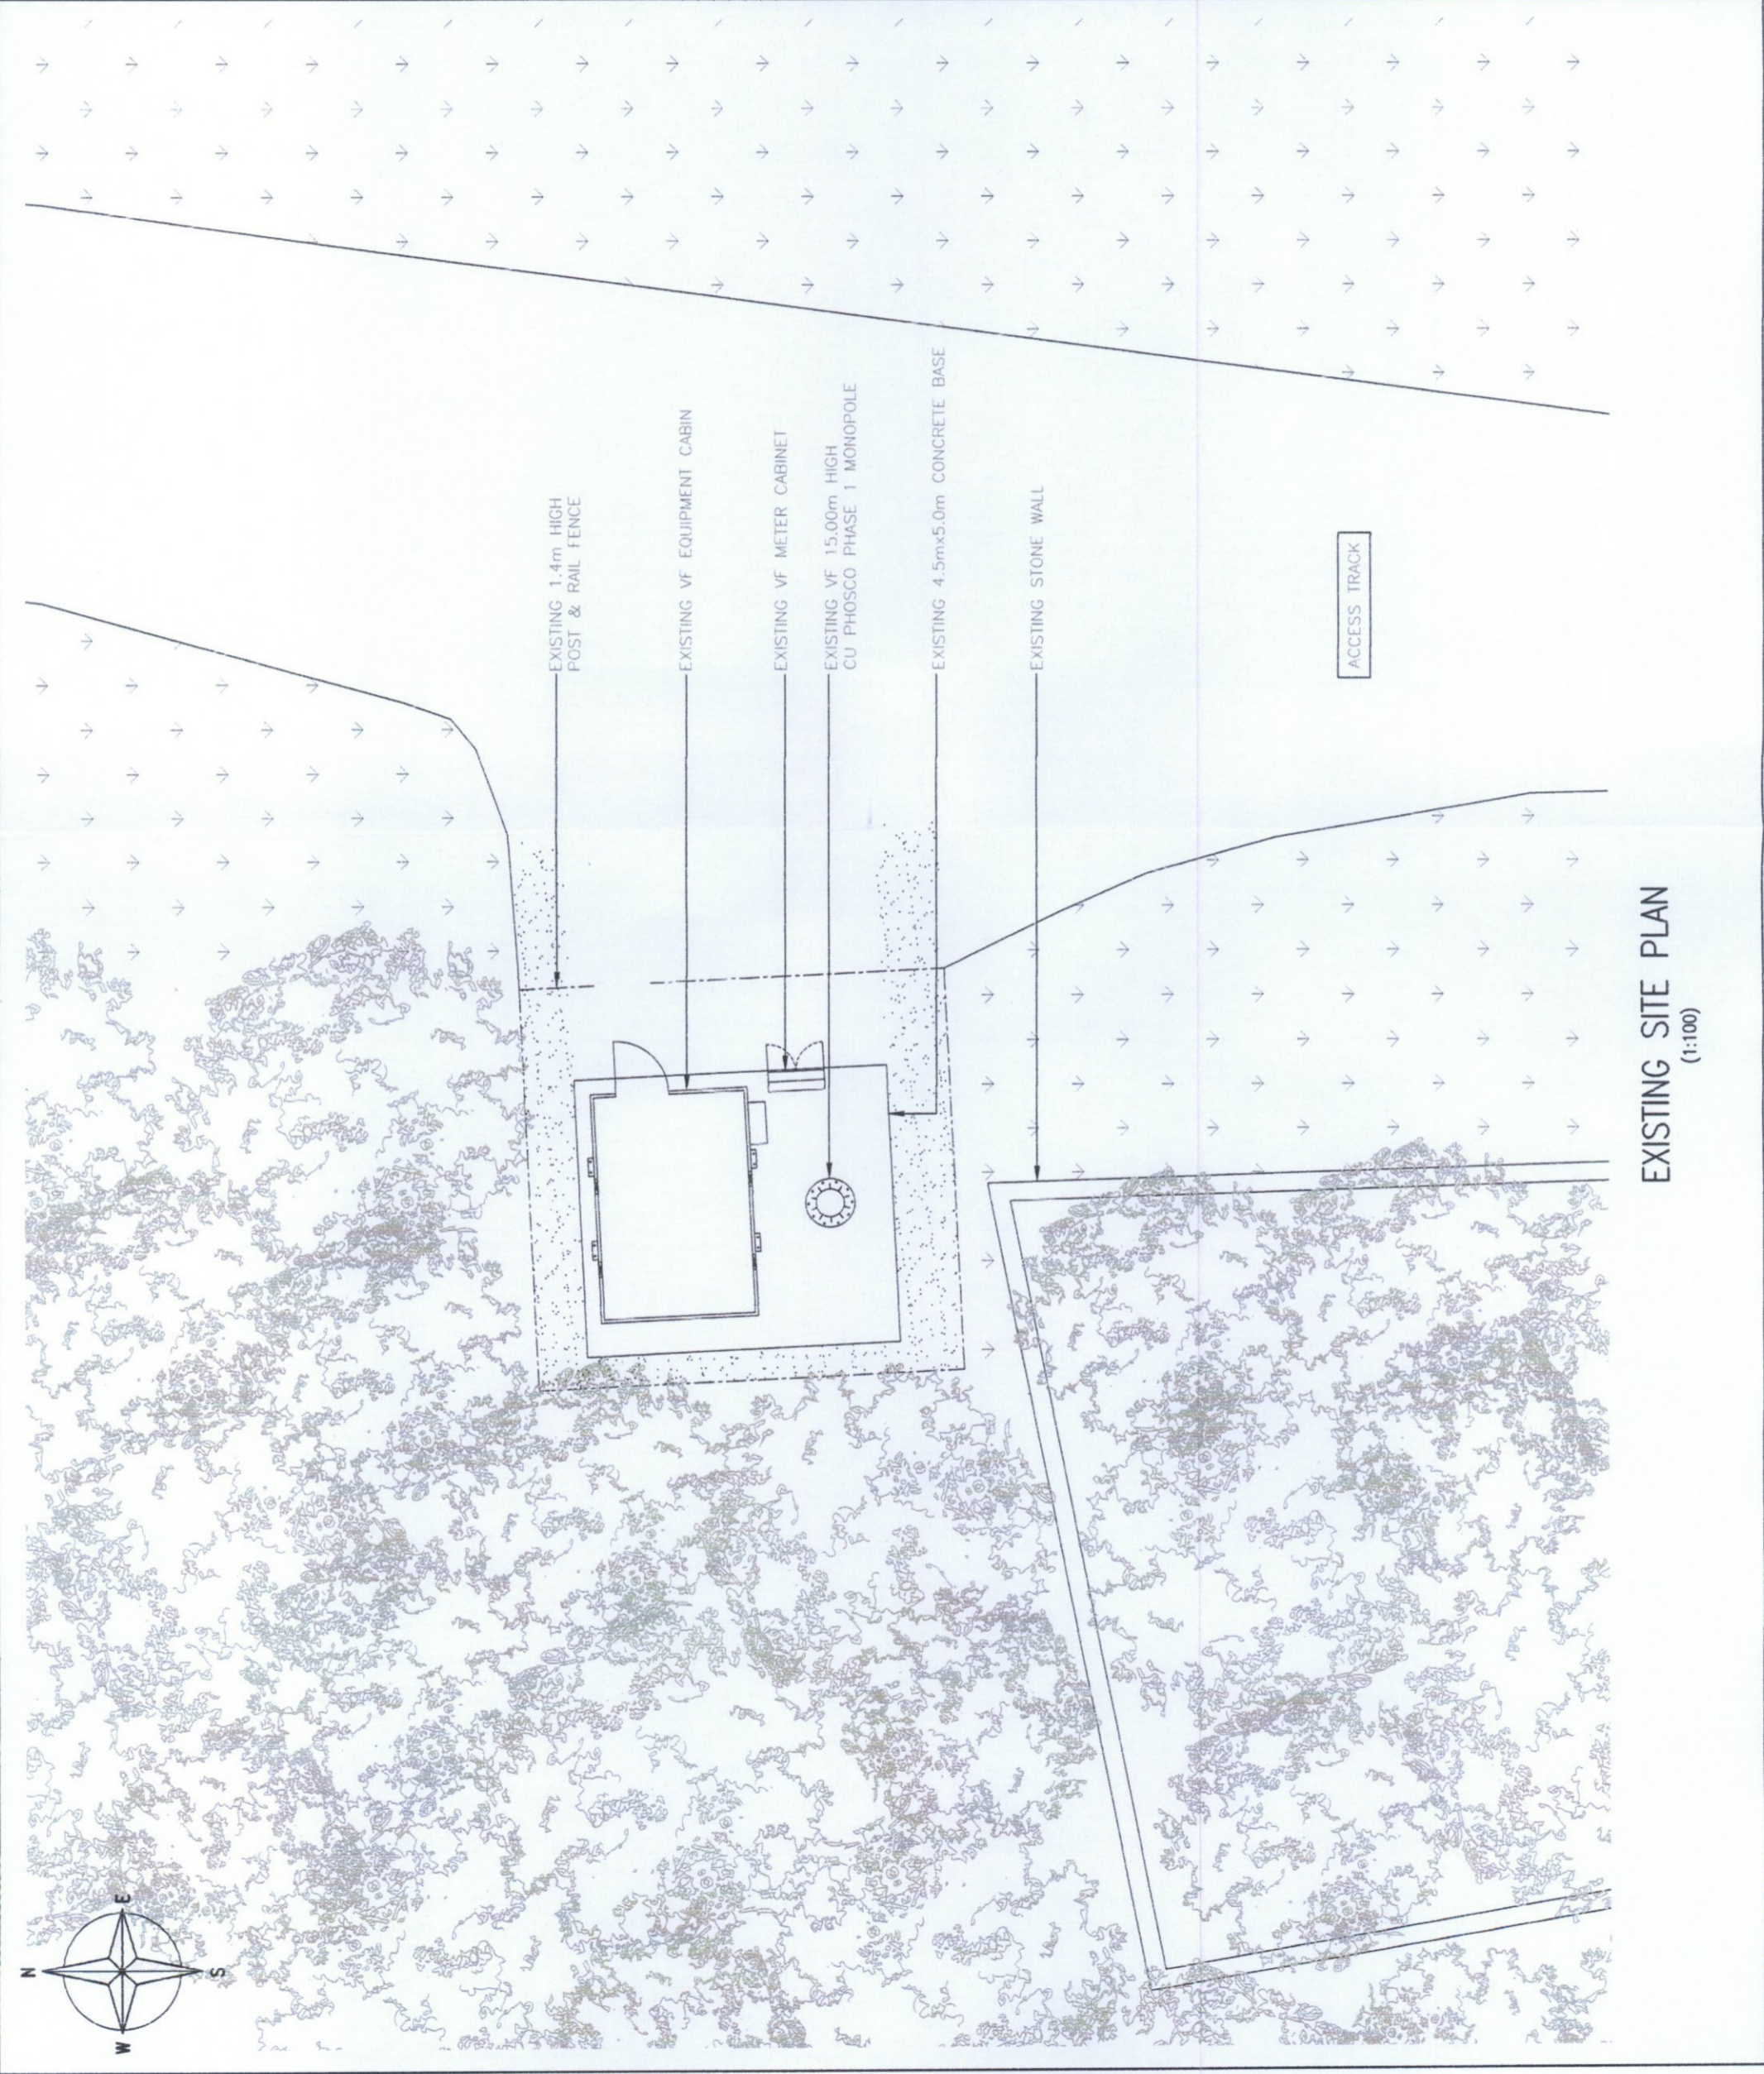

EXISTING SITE PLAN
(1:100)

REV	Issued for Approval	MC	SSH	BY	CH	DATE
A						24.02.15

CLARKE telecom
 Unit E, Madison Place, Northampton Road,
 Manchester, M40 5AG
 Tel: 0161 782 4500
 Fax: 0161 782 4501
 Web: www.clarke-telecom.com

vodafone
 CTIL - BEACON

Cell Name	Opt.
NORTH_ENGLAND_1	-

Cell ID No	
CTIL	VF
110616	06842

Site Address / Contact Details
 YEARHAUGH FORESTRY RESERVE, COMPARTMENT 2
 EAST WOODBURN
 HEXHAM
 NORTHUMBERLAND
 NE48 2SB

Drawing Title:	EXISTING SITE PLAN
Purpose of Issue:	PLANNING
Drawing Number:	200
Surveyed By:	SSH
Original Sheet Size:	A3
Drawn:	MC
Date:	20.02.15
Checked:	SSH
Date:	24.02.15
Dwg Rev:	A
Pack Issue:	B