

ALL DIMENSIONS ARE IN mm UNLESS NOTED OTHERWISE	
N.G.R	E: 390560 N: 588455
CONCESSION REQUIRED NO	
NOTES:	


REV	MODIFICATION	BY	CH	DATE
B	Existing Pole Replaced With 1003 UP	MC	SSH	08.10.15
A	Issued for Approval	MC	SSH	24.02.15

Unit E, Madillon Place, Northampton Road,
Manchester, M40 5AG
Tel: 0161 785 4500
Fax: 0161 785 4501
Web: www.clarke-telecom.com

CTIL - BEACON

Cell Name	Opt.
NORTH ENGLAND_1	-
Cell ID No	
CTIL	VF
110616	073027
	06842
Site Address / Contact Details	
YEARHAUGH FORESTRY RESERVE, COMPARTMENT 2 EAST WOODBURN NORTHUMBERLAND NE48 2SB	
Drawing Title: PROPOSED SITE PLAN	
Purpose of issue: PLANNING	
Drawing Number: 201	
Dwg Rev: B	

Surveyed By: SSH	Original Sheet Size: A3	Pack Issue: B
Drawn: MC	Date: 20.02.15	Checked: SSH
		Date: 24.02.15

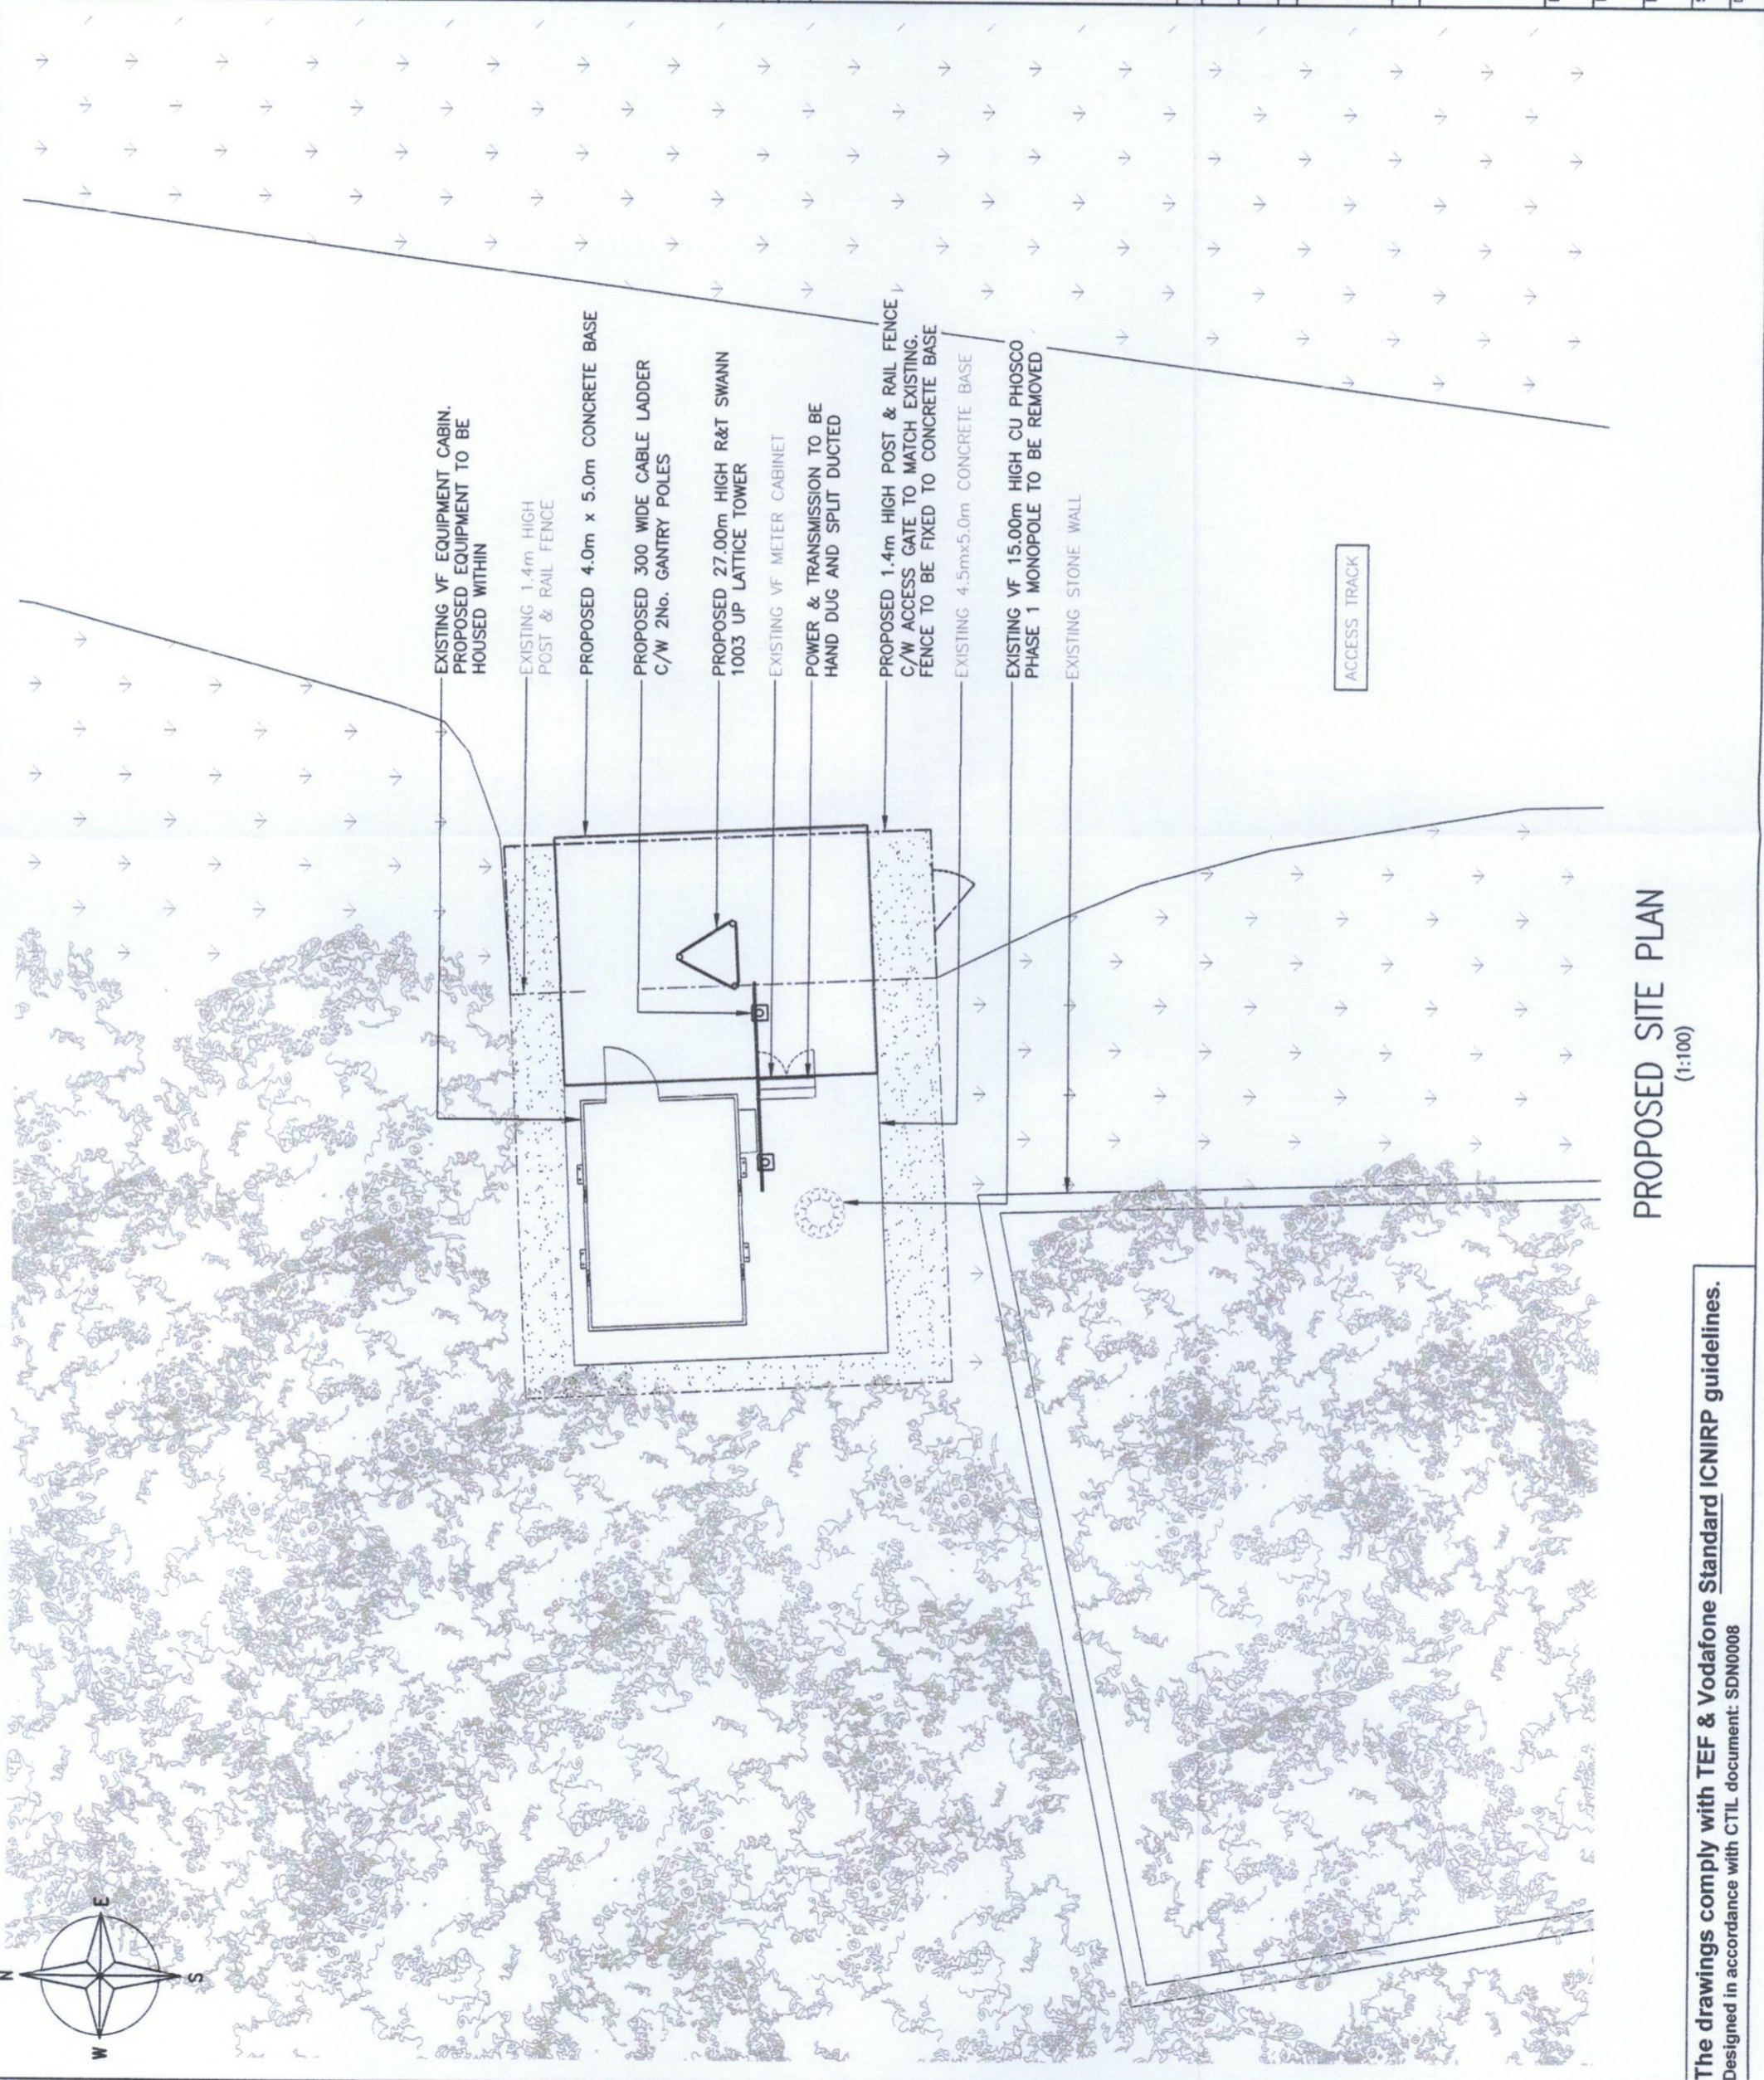

PROPOSED SITE PLAN
(1:100)