


Proposed Site/Roof Plan

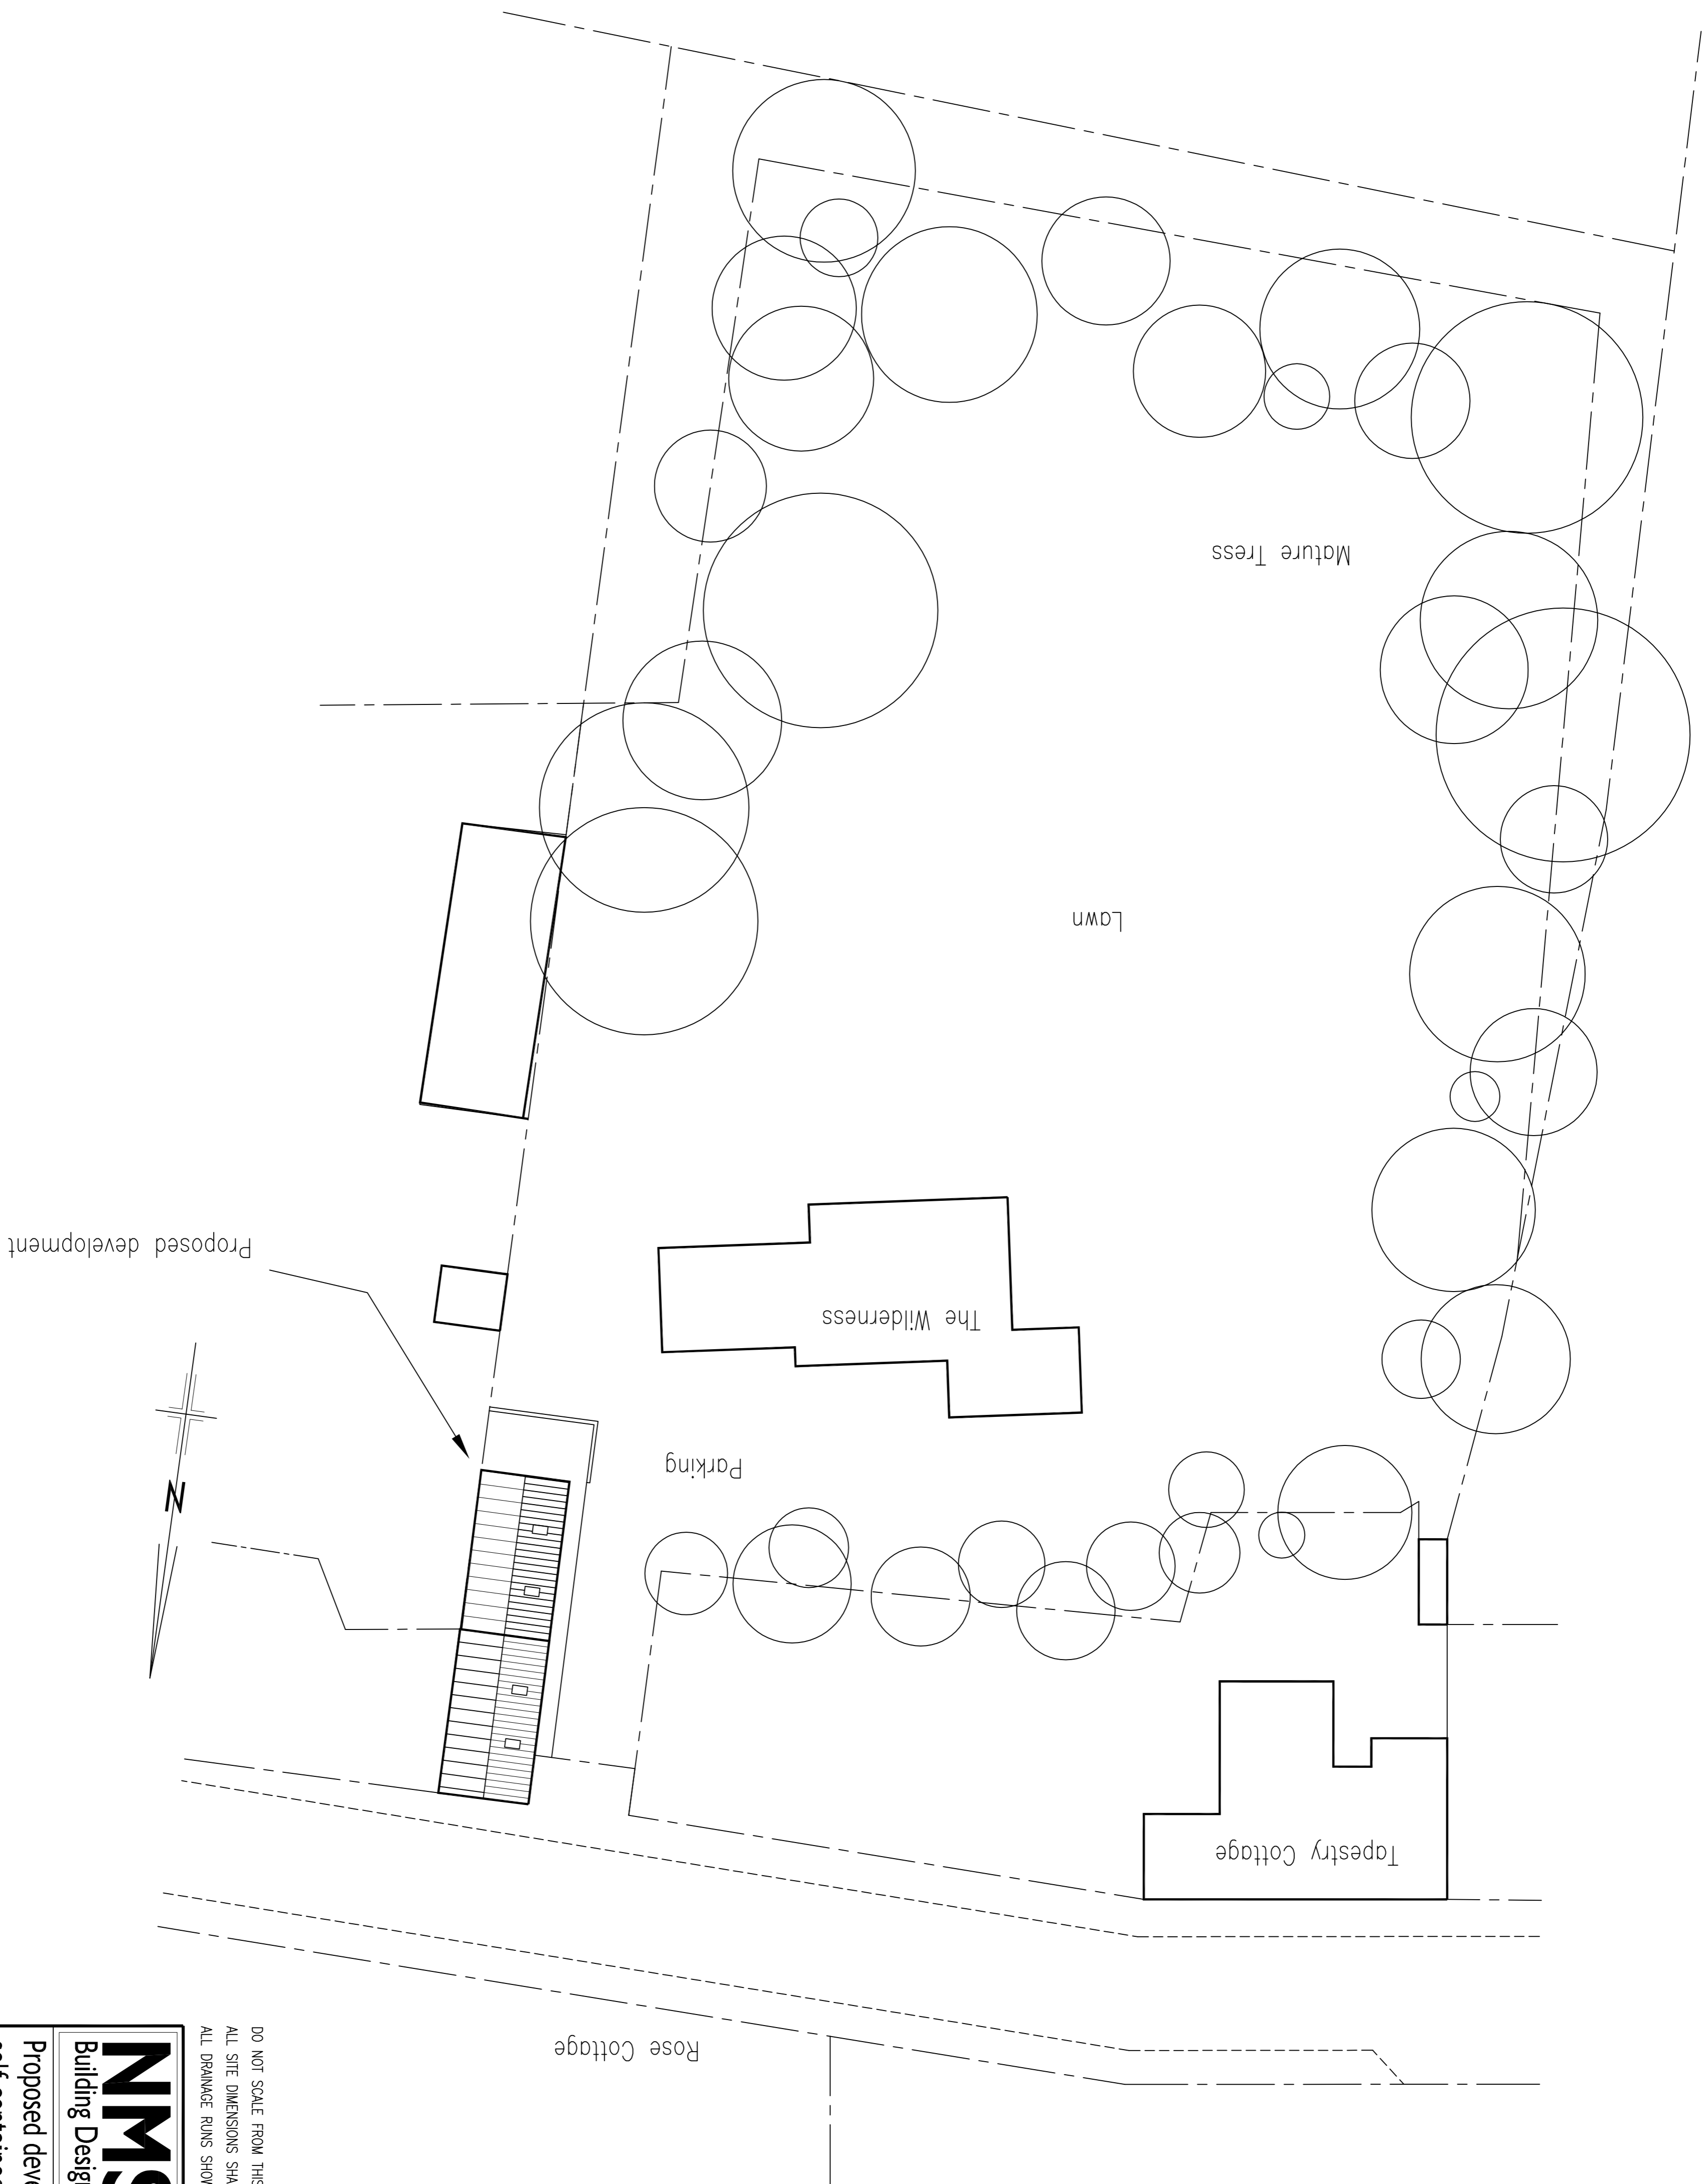

DO NOT SCALE FROM THIS DRAWING
 ALL SITE DIMENSIONS SHALL BE VERIFIED BY THE CONTRACTOR ON SITE PRIOR TO COMMENCING WORKS
 ALL DRAINAGE RUNS SHOWN ARE ASSUMED. THE CONTRACTOR IS TO CHECK LAYOUT PRIOR TO BUILD.

NMS
 Building Design
 (0191) 488 1928
 Mob. 07534 416 370

Proposed development of outbuilding to form two self contained holiday lets.
 The Wilderness, Harbottle.
 Mr Brian Abrahams

DATE	SCALE	DWG NO.
October 2015	(A1) 1:200	65/036/04

ALL DRAINAGE RUNS SHOWN ARE ASSUMED. THE CONTRACTOR IS TO CHECK LAYOUT PRIOR TO BUILD.

This drawing must not, without permission of the designer, be published, copied, reproduced, manufactured or exploited in any other unauthorised way.