


Existing Site/Roof Plan

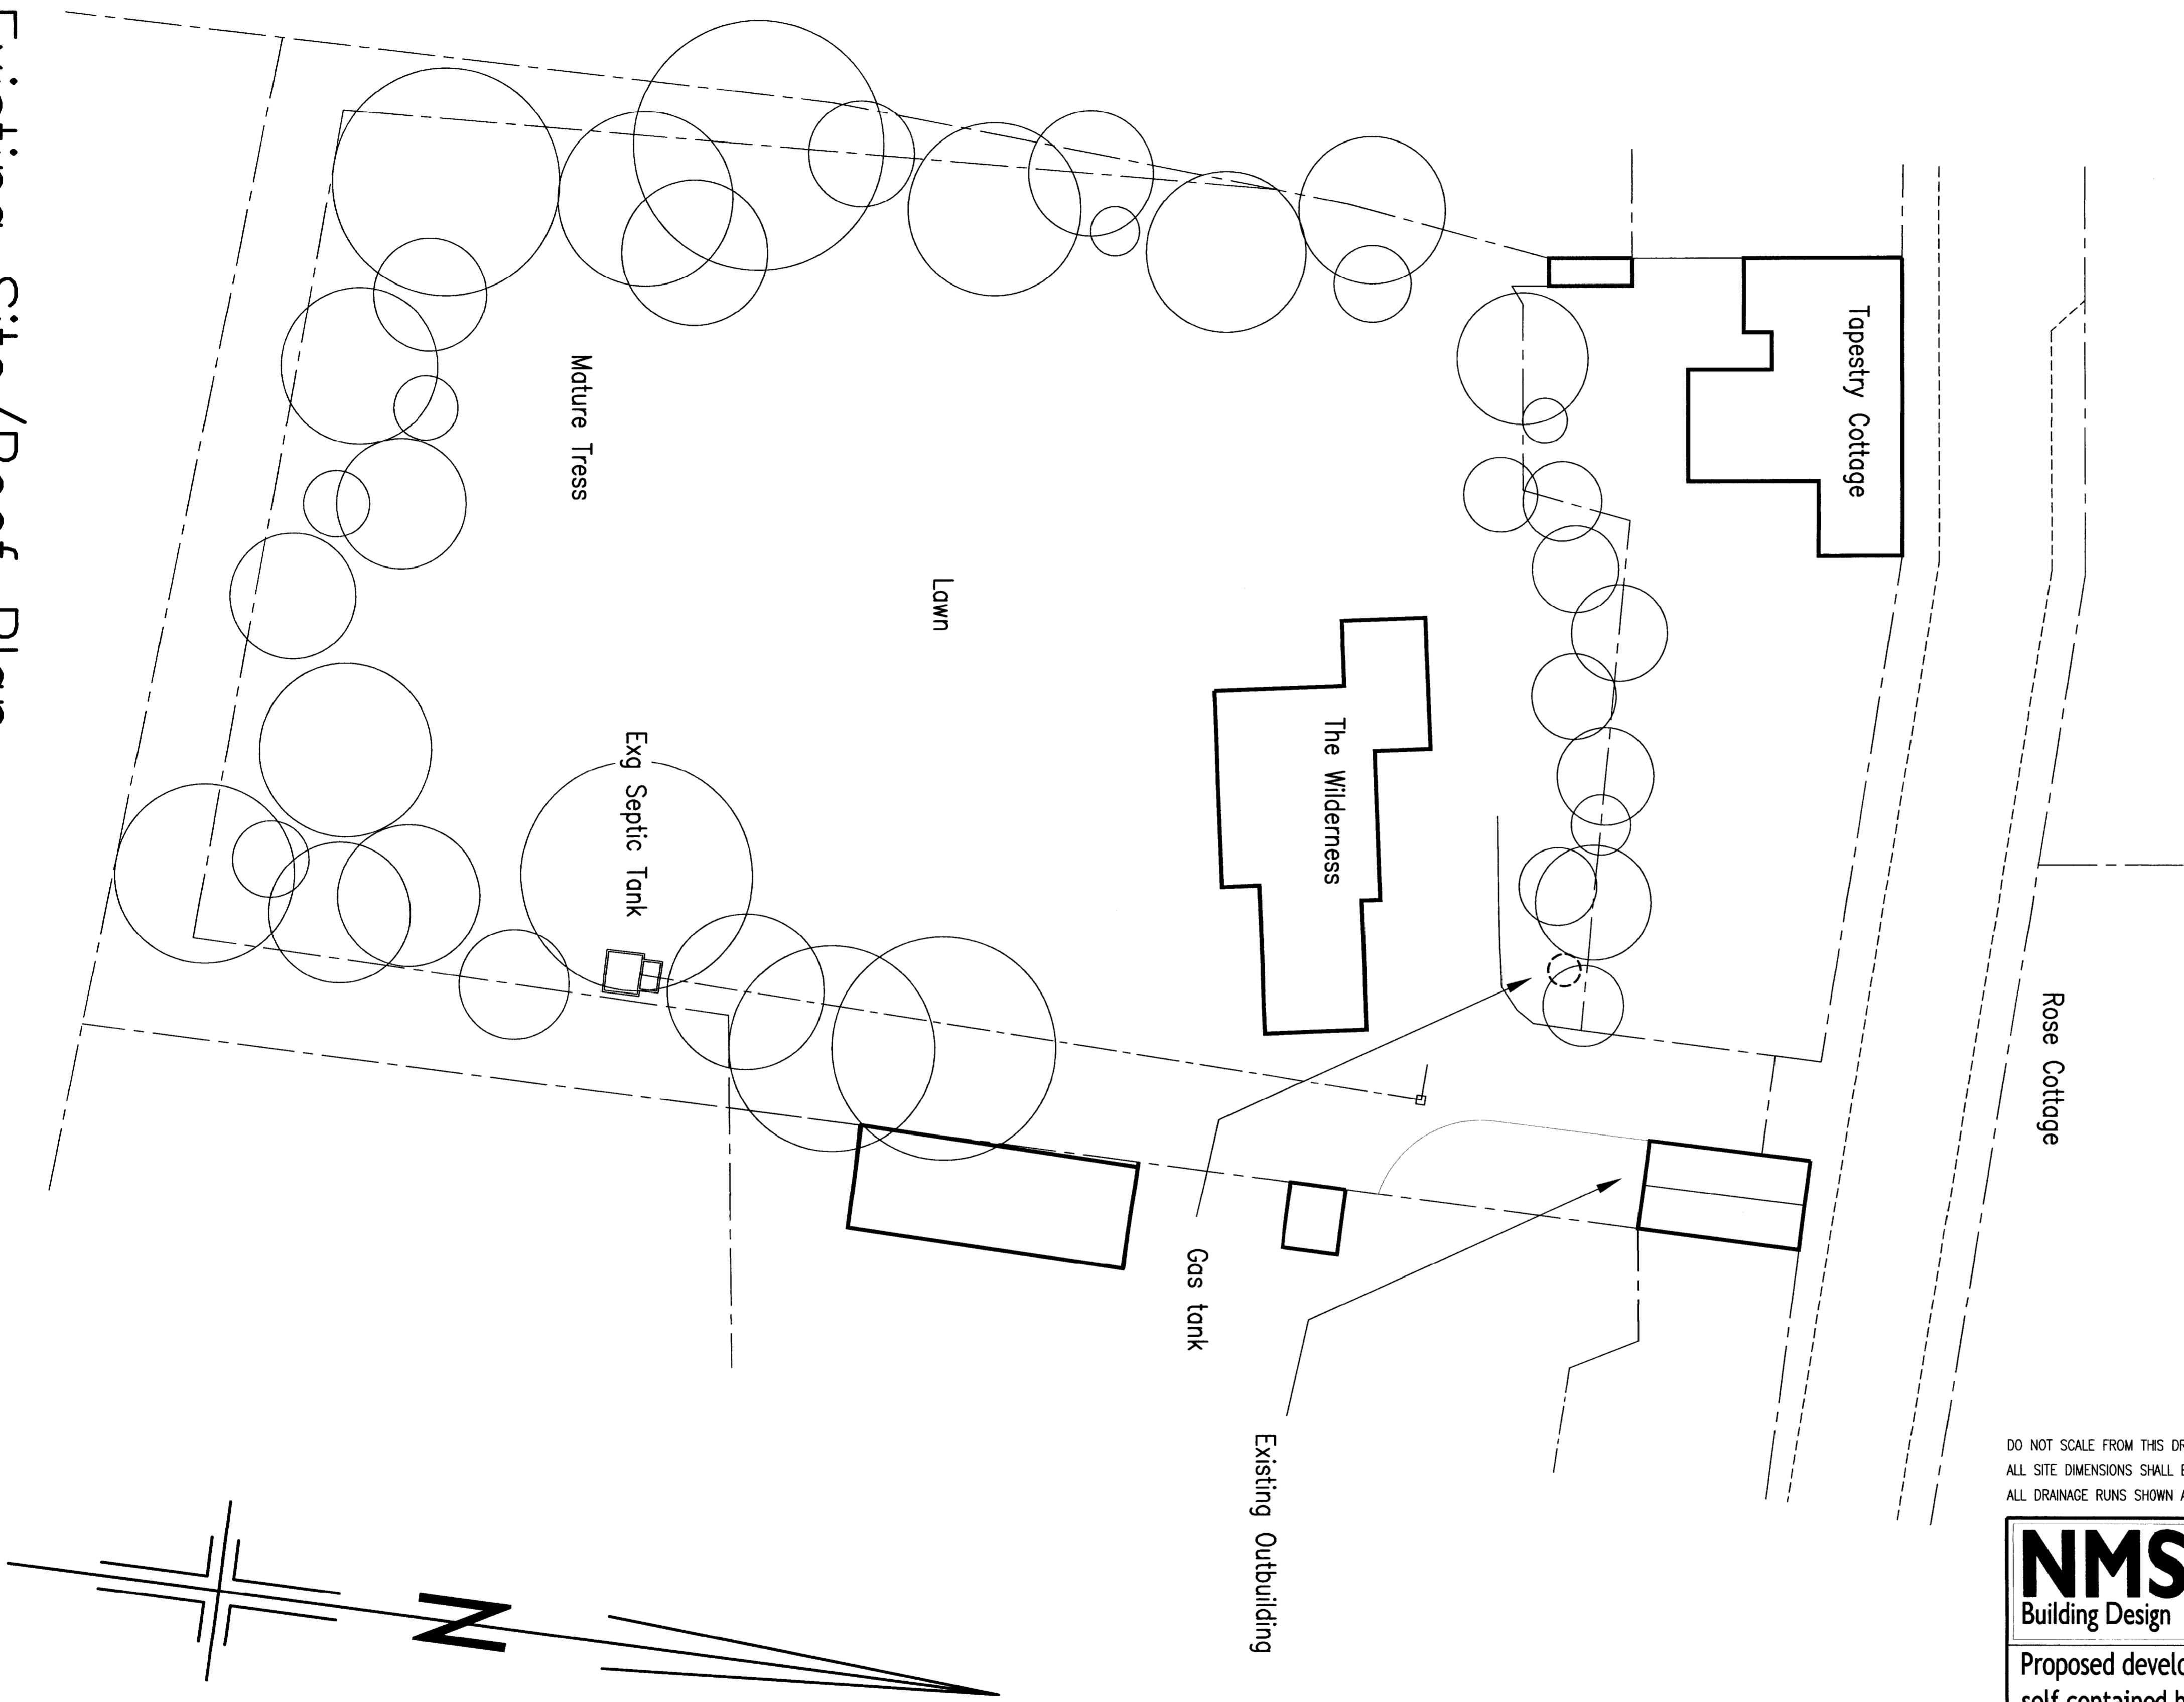

DO NOT SCALE FROM THIS DRAWING
 ALL SITE DIMENSIONS SHALL BE VERIFIED BY THE CONTRACTOR ON SITE PRIOR TO COMMENCING WORKS
 ALL DRAINAGE RUNS SHOWN ARE ASSUMED. THE CONTRACTOR IS TO CHECK LAYOUT PRIOR TO BUILD.

NMS Building Design		(0191) 488 1928 Mob. 07534 416 370
Proposed development of outbuilding to form two self contained holiday lets. The Wildernes, Harbottle. Mr Brian Abrahams		
DATE October 2015	SCALE (A1)1:200	DWG NO. 65/036/03
This drawing must not, without permission of the designer, be published, copied, reproduced, manufactured or exploited in any other unauthorised way.		