

Pine Lodge

Elec. Sub-station

Proposed location of Calor LPG Compound set out in accordance with Calor's installation regulations and minimum safety distances

2No. 2000ltr Calor LPG tanks set on 3200mm x 6300mm x 150mm thick concrete base with 1.5m high timber hit & miss compound fence to perimeter with hit & miss (double sided) double gates to west elevation approx 2400mm wide

For details of service trenches see drawing 150022-03

Brown Rigg

1.5m high hit & miss timber fence to LPG compound

- CHAMBER & CONNECTION INFO.**
- J1 = 600 x 600mm services chamber
  - J2 = 600 x 600mm services chamber
  - J3 = 600 x 600mm services chamber
  - J4 = 900 x 900mm services chamber
  - J5 = 600 x 600mm services chamber
  - J6 = 600 x 600mm services chamber
  - J7 = 900 x 900mm services chamber
  - J8 = 600 x600mm services chamber
  - J9 = 600 x600mm services chamber
  - J10 = 600 x600mm services chamber
  - J11 = 600 x600mm services chamber
  - GC1 = Gas connection point 1


**PROPOSED SERVICES PLAN**

scale 1:200


**PROPOSED COMPOUND FENCE**

SOUTH ELEVATION

scale 1:200

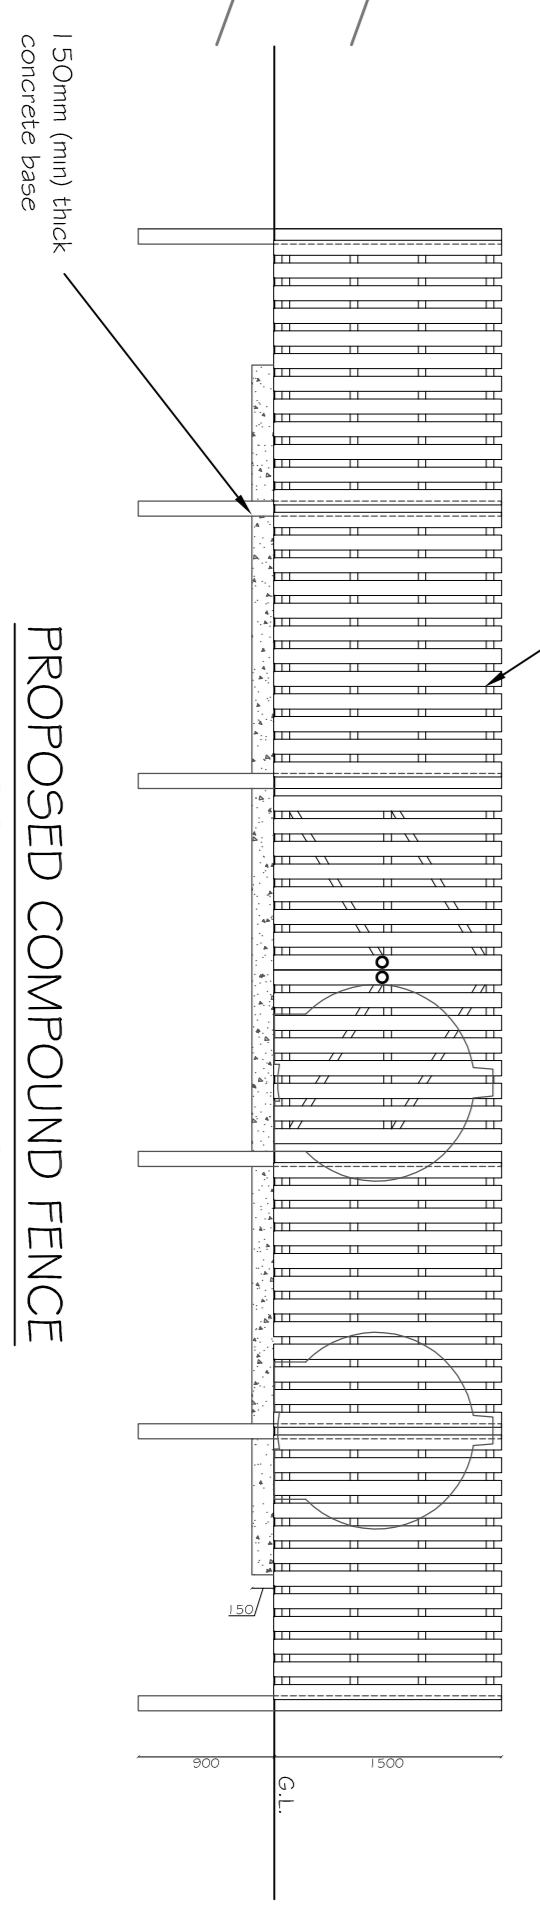

The contractor is to check and verify all building and site conditions before commencing work. This drawing is to be read with and checked against structural and specialist drawings provided for the work. Current Building Regulations in their entirety shall apply to this drawing and the building works depicted are the responsibility of the contractor. Approval does not constitute an endorsement or approval of the work depicted except by permission.

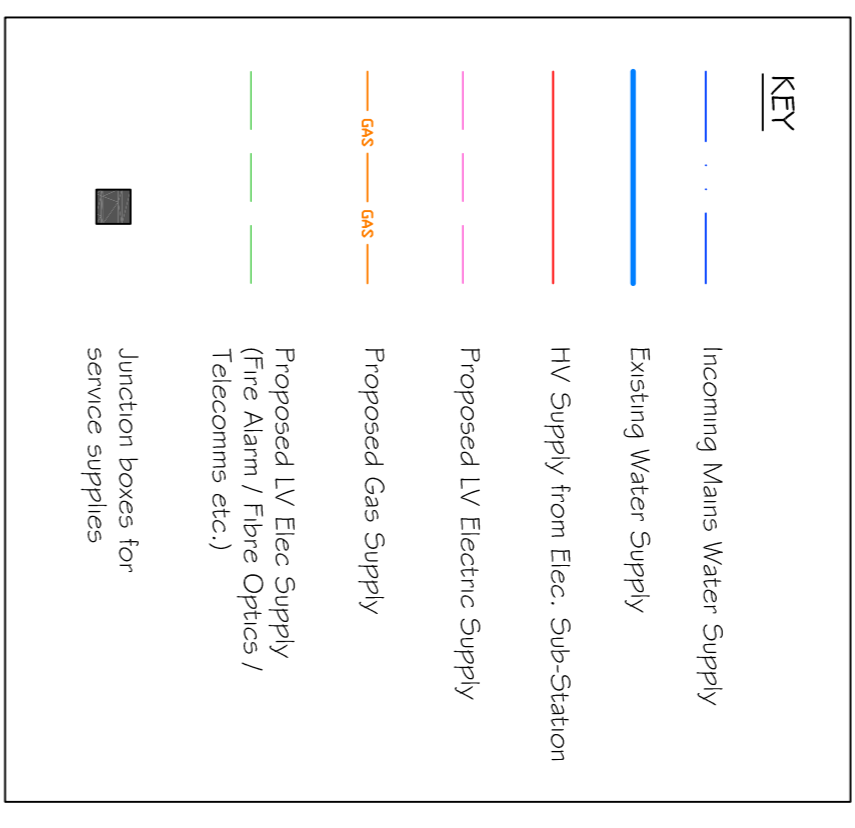

REV E (01.03.16) - Position of LPG compound amended to align existing concrete base.  
 REV D (25.02.16) - Timber fence elevation to LPG compound added  
 REV C (22.02.16) - Notes added for Chambers, connections and for gas compound structure. Gas lead added for Block J  
 REV B (19.02.16) - Sections added, colours for services revised.  
 REV A (11.02.16) - Service trench section added.

Client: Mr. & Mrs Hunter

Project: Brown Rigg, Bellingham

Drawing Title: Proposed Services Plan & Section

**Tims Morris**  
 Building Consultancy & Design

T 01434 606 500  
 F 01434 607 100  
 E enquiries@timsorris.co.uk

Tims Morris Ltd  
 Heaton Works  
 Northumberland  
 NE66 1NF

Scale 1:200  
 Date Jan '16  
 Drawn By KM  
 Revision E  
 Drawg No. 150022-03