




**BLOCK/SITE PLAN**

**1:500**

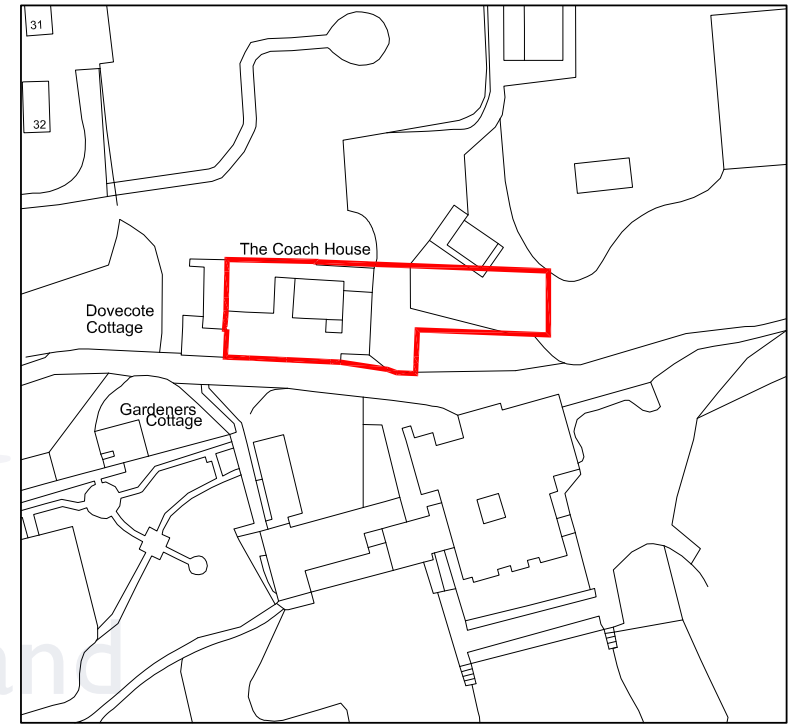

**LOCATION PLAN**

**1:1250**

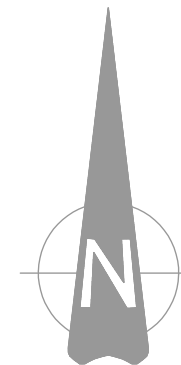 

REVISION	DETAILS	DATE	DRAWN	CHECKED
CLIENT <b>JULIE BLACKIE</b>				
PROJECT <b>CHANGE OF USE AT COACH HOUSE, OTTERBURN HALL ESTATE</b>				
DRAWING TITLE <b>LOCATION PLAN PROPOSED BLOCK/SITE PLAN</b>				
Drawing Number: MD1042.PS.01		Scale: AS NOTED @ A3		
Drawn by: VS	Checked by: MJH	Date: FEBRUARY 2016		

**MDesign.**

civil, structural & environmental  
solutions for the construction industry

Unit 4 Bewick House  
Horsley Business Centre  
Horsley Village  
Northumberland  
NE15 0NY

Tel: 01661 854444  
Fax: 01661 854455  
enquiry@mdesign.uk.com