
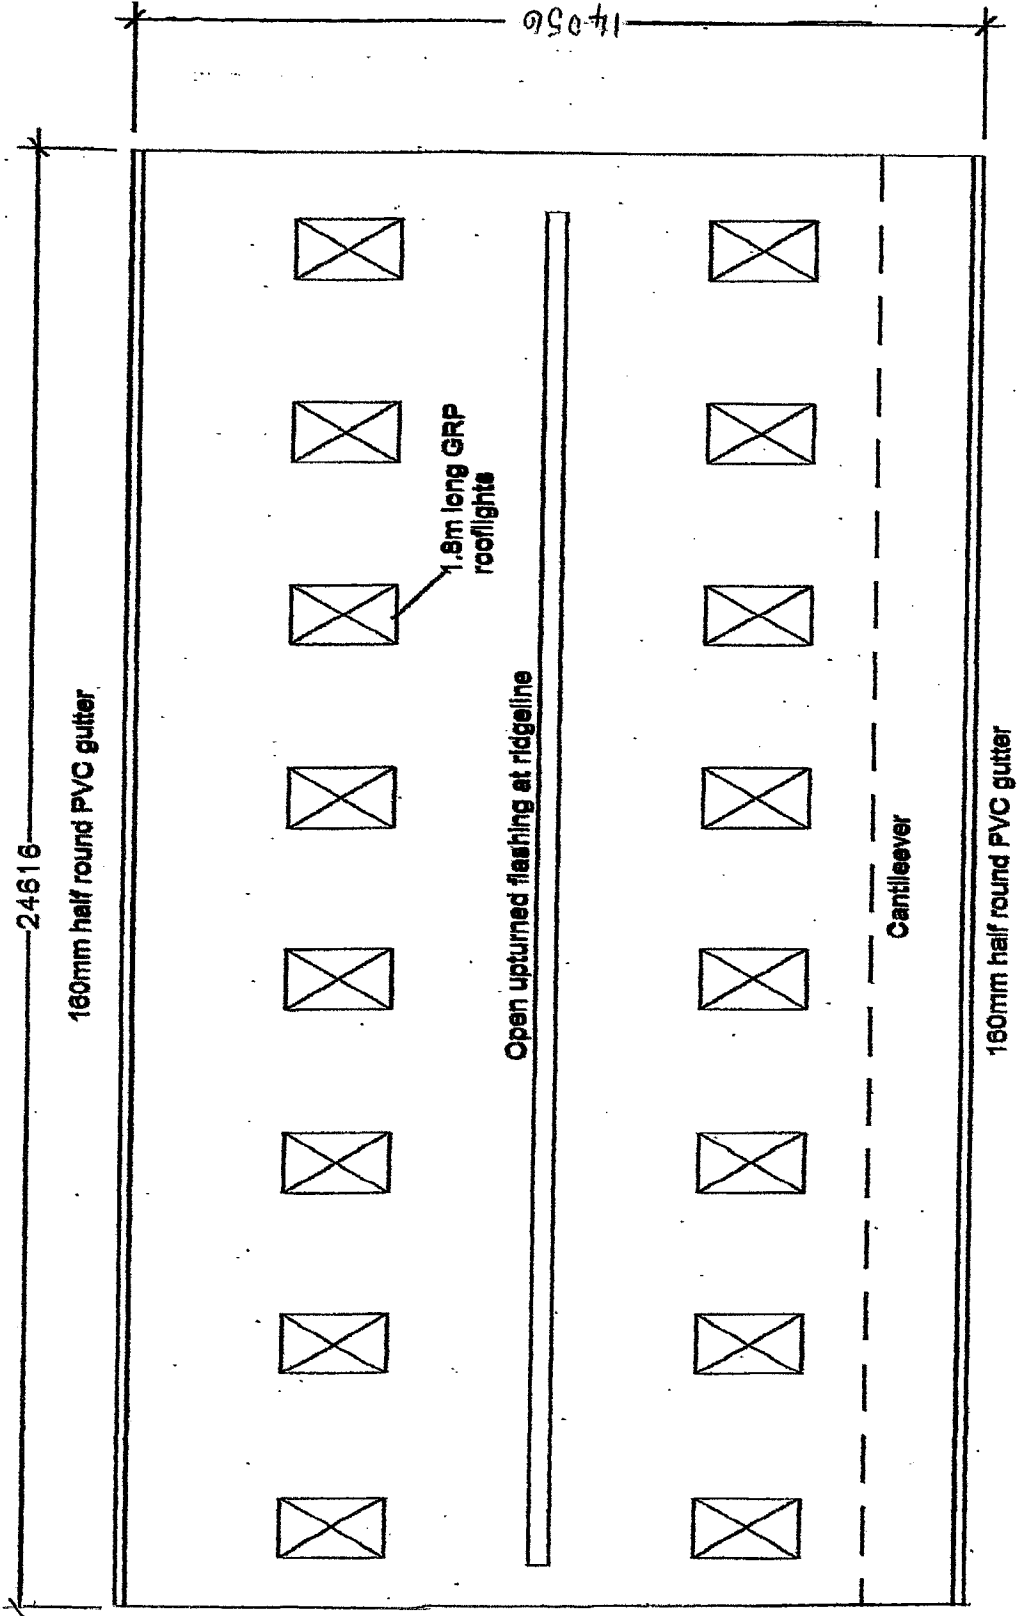


IF IN DOUBT ASK

ROOF PITCH =

 

REV.	DESCRIPTION	DATE
	Farmplan Buildings Ltd	
	Ambie Industrial Estate Ambie Northumbria, NE65 9PE Tel: 01668 710748 Fax: 01668 718298	
TITLE		
Roof Plan		
CLIENT	WTR	DATE
Mr D. Gibson	Gibbs Hill Farm Bardon Mill Hexham	19-05-09
SCALE	DRAWN BY	CHECKED
1:125	M. Shields	
ENG. DRAW. NO	ISSUE DRAW. NO	REV.
	2280-04	

ROOF PLAN

This drawing remains the property of Farmplan, Newcastle.