




Front Elevation

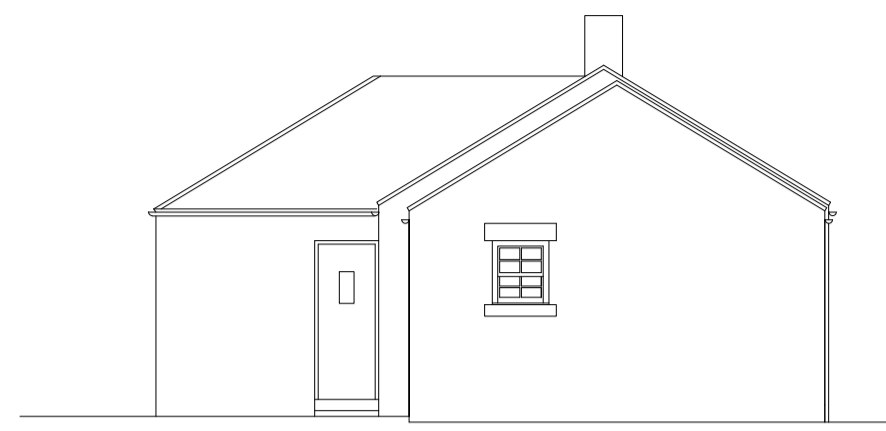


Side Elevation

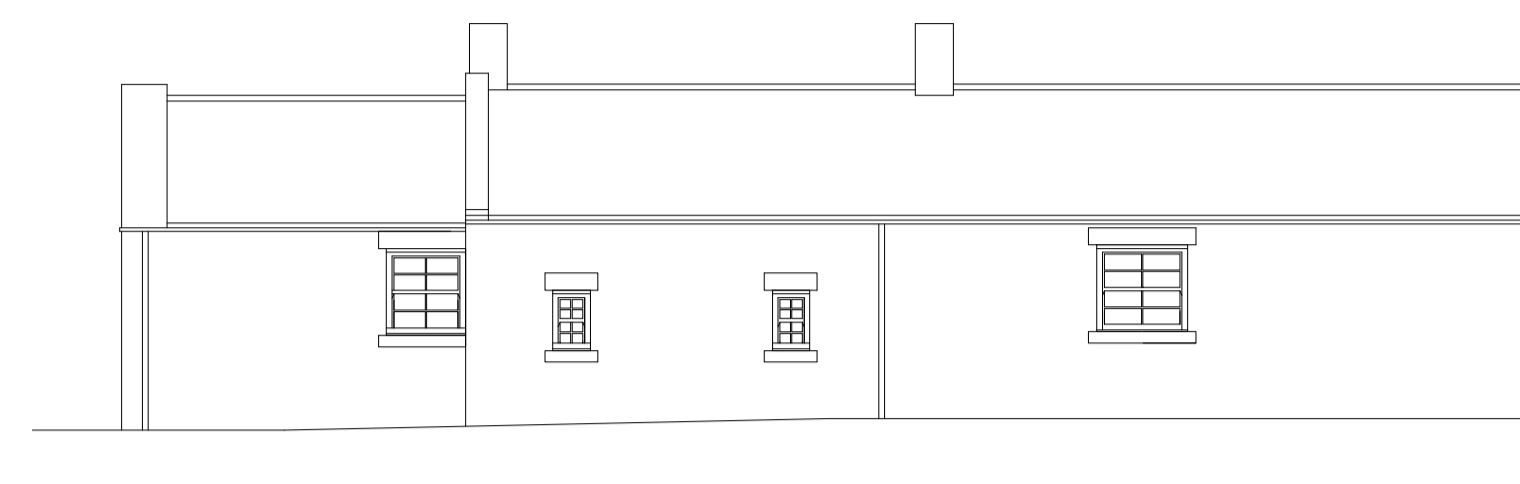

Rear Elevation

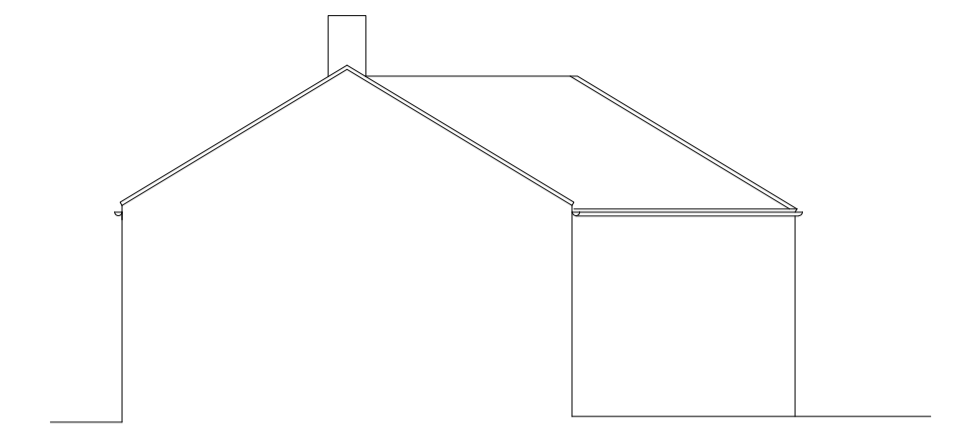

Side Elevation

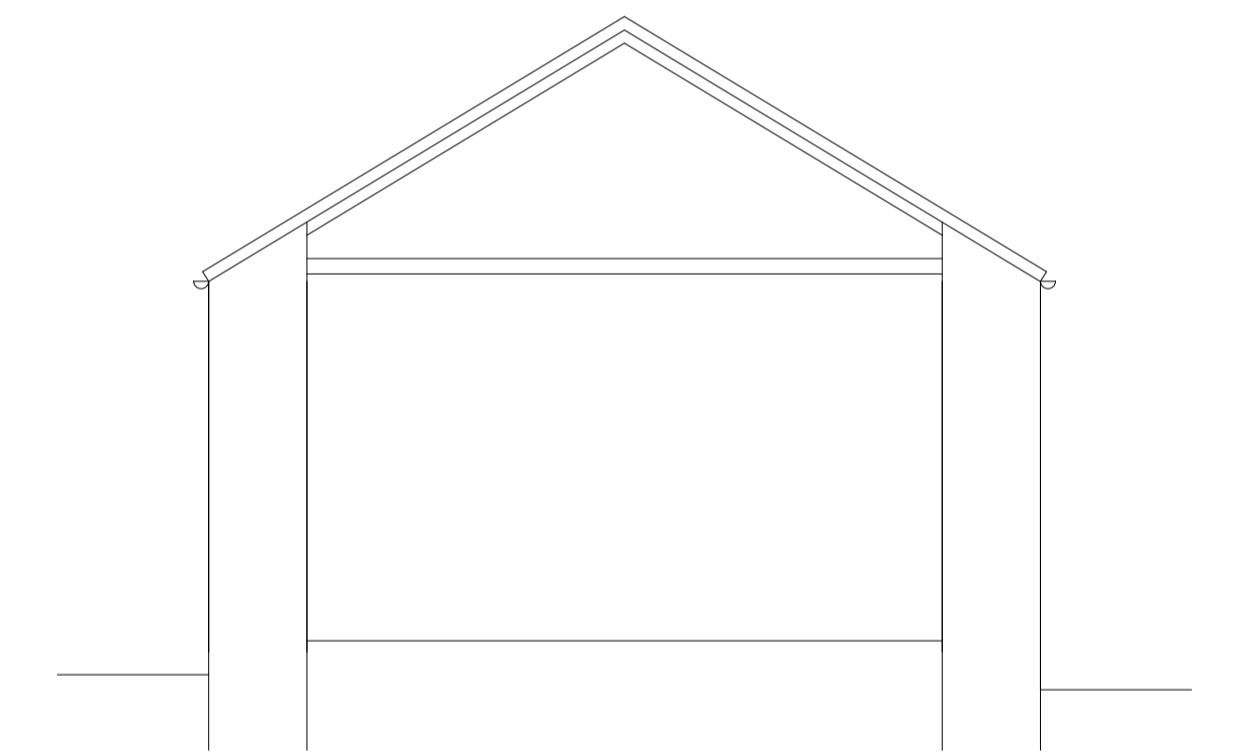

Section

**GENERAL**  
All drawings / plans are to be read in conjunction with attached specification  
All dimensions are to be checked by the building contractor prior to the commencement of work and any discrepancies referred back to Plant Design NE Ltd  
Copyright of these plans remains under the ownership of Plant Design NE Ltd

**REVISIONS:**  
Rev / date / rev by / note

**EXISTING AND PROPOSED MATERIALS:**

**Walls:**  
Stone

**Roofs:**  
Slate

**Windows / Doors:**  
Timber



**DRW. TITLE:**  
Existing Plan

**DRAWN BY:**  
CGS

**DATE:**  
Feb 2016

**REV:**

**SCALE:**  
1:50 1:100

**PAPER:**  
A1

**PROJECT:**  
House Extension & Garage

**CLIENT:**  
Mr & Mrs A People

**PROJECT ADDRESS:**  
Havannah Cottage  
Alnham  
Northumberland

**PLANNING**

**RIBA**  **planit**

**RICS** 

Plant Design (NE) Ltd  
The Village Studio, 14 The Village  
Ryhope, Sunderland  
SR2 0NQ  
t: 0191 523 6679  
e: info@plantdesign.uk.com  
w: www.plantdesign.uk.com

Plant Design (NE) Ltd  
29 The Rise, Darras Hill  
Newcastle Upon Tyne  
NE20 9LH  
t: 0845 604 3757  
e: info@plantdesign.uk.com  
w: www.plantdesign.uk.com