



**Existing South Elevation** 

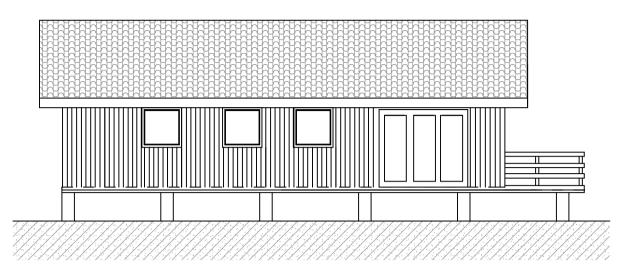

**Existing West Elevation** 



**Proposed South Elevation** 

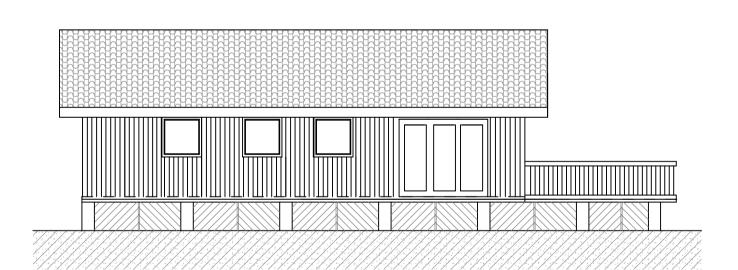

**Proposed West Elevation** 

Lodge 1

Client: Mr Richard Napier

Address: Lodge 1, Otterburn Hall

Newcastle upon Tyne

NE19 1HE

Project: Lodge 1

Drawing Title: Floyations

Project: Lodge 1

Drawing Title: Elevations

Scale: 1:100@A3 Date: 6/5/16

Drawn: BW | Checked: | Dwg No. | 1488/11



104 Great Lime Road Newcastle Upon Tyne NE12 7DQ T: 0191 289 4312 M: 0794 4573 433 bwarchitecture@gmail.com www.bw-architecture.co.uk