




Existing East Elevation

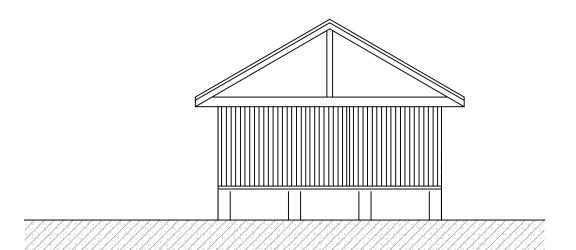

Existing North Elevation

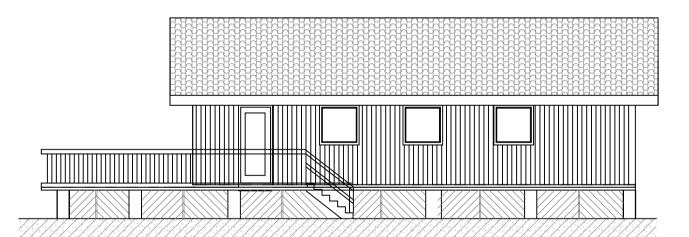

Proposed East Elevation

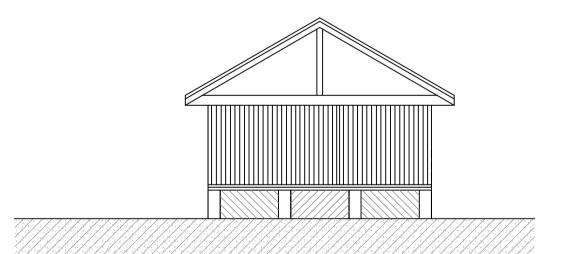

Proposed North Elevation

Drawn: BW Checked:

Lodge 1

Client: Mr Richard Napier
Address: Lodge 1, Otterburn Hall
Newcastle upon Tyne
NE19 1HE
Project: Lodge 1
Drawing Title: Elevations
Scale: 1:100@A3 Date: 6/5/16

1488/12

RIBA Chartered Practice

Lodge 1

Elevations
6/5/16

ARCHITECTURE

ARCHITECTURE

104 Great Lime Road
Newcastle Upon Tyne
NE12 7DQ
T: 0191 289 4312
M: 0794 4573 433
bwarchitecture@gmail.com

www.bw-architecture.co.uk