


Existing House


SOUTH EAST ELEVATION

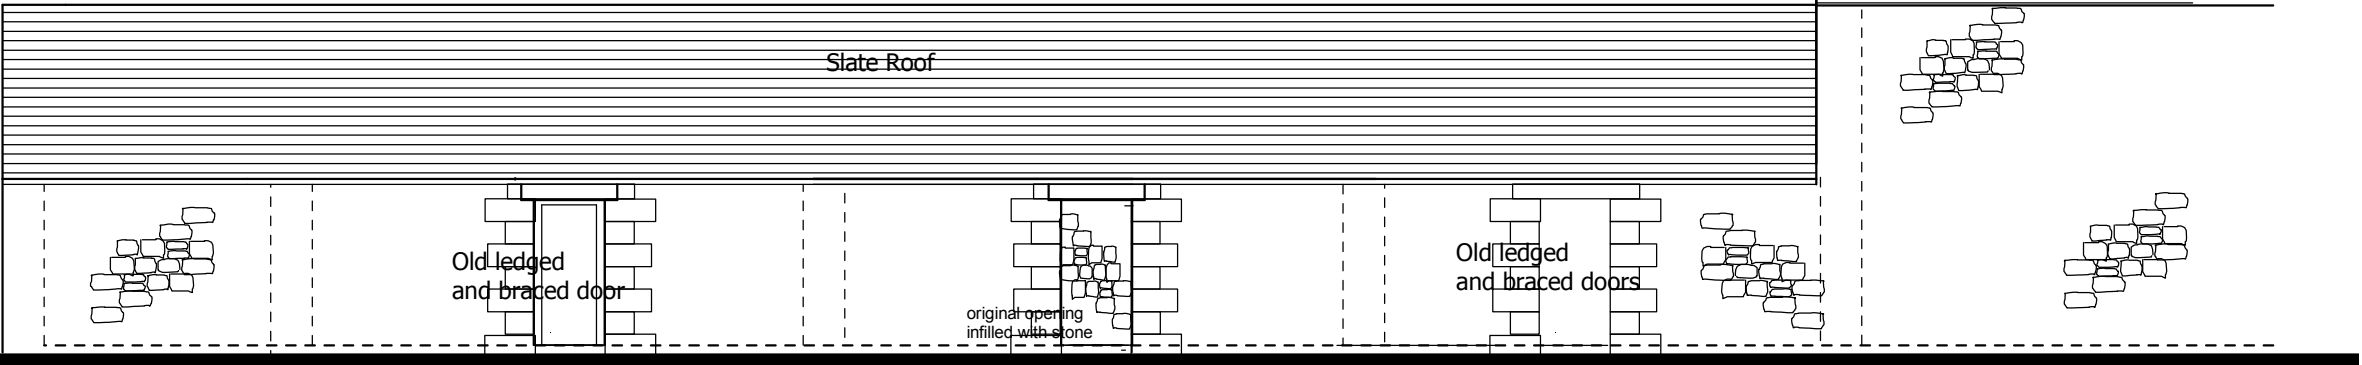


NORTH WEST ELEVATION

Existing House

SOUTH WEST ELEVATION/SECTION

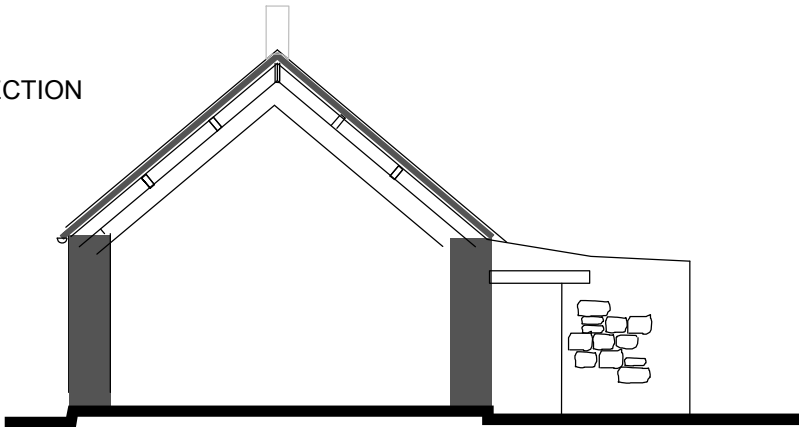

NORTH EAST ELEVATION

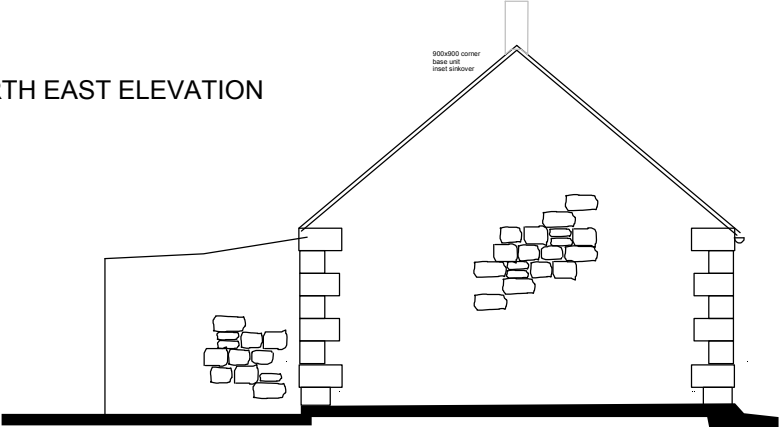

<div><div><div>EarthSense</div><div>CAROLE TOWNSEND</div><div>ENVIRONMENTAL CONSULTANT - ARCHITECT</div><div>The Old Farmhouse, Stonehaugh, Hedham, NE48 3BU</div><div>Tel & Fax 01434 230798</div><div>e mail caroletownsend@yahoo.com</div></div></div>			
BARNES AT STONEHAUGH SHIELDS NE48 3BU			
Drawing Title		Scale	
EXISTING ELEVATIONS/SECTIONS		1:100 A3 1:150 A4	
Dwg No		Job No	
BARNES SO 3		Rev No	
Drawn By	Checked By	Status	Date
			12.01.2016