

NOTES:

Do not scale from this drawing.

Any errors, omissions and discrepancies to be reported to the Architects as soon as they are discovered and instruction sought before proceeding.

Designers Risk Assessment:
under Section 13 - Construction [Design & Management] Regulations 1994


Residual Risks
Description:




MATERIAL SPECIFICATION:

ROOF:
NATURAL SLATE




WALLS:
CEDER CLADDING
(HORIZONTAL / VERTICAL)

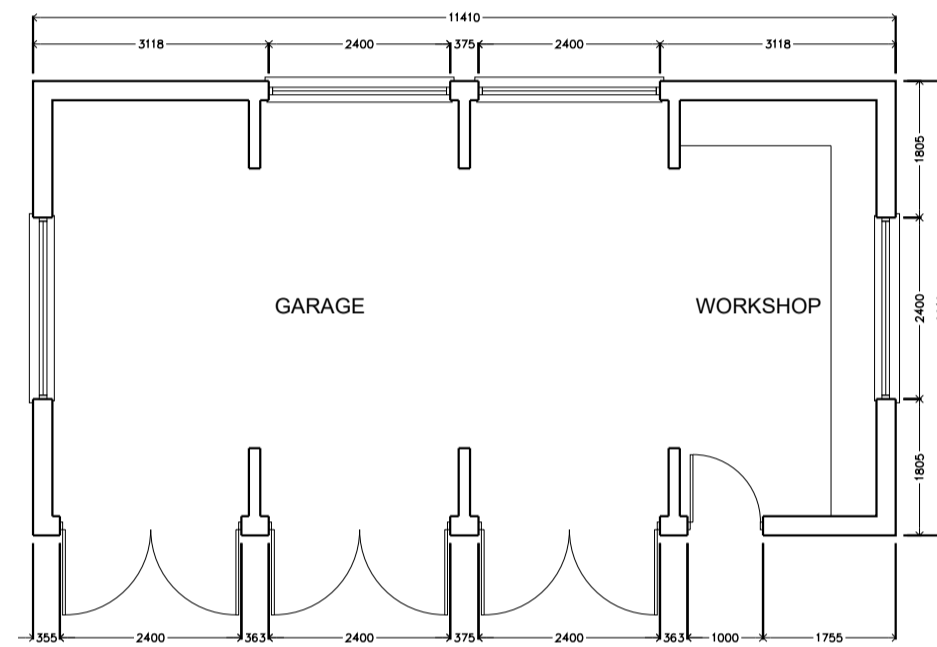

GROUND FLOOR PLAN

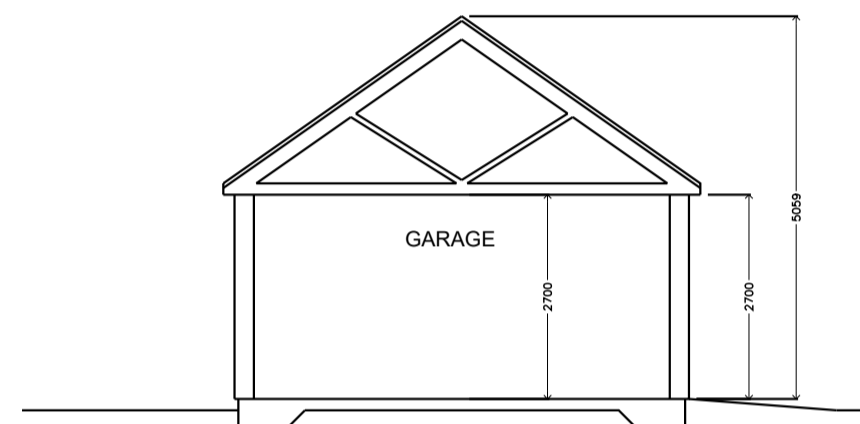

SECTION

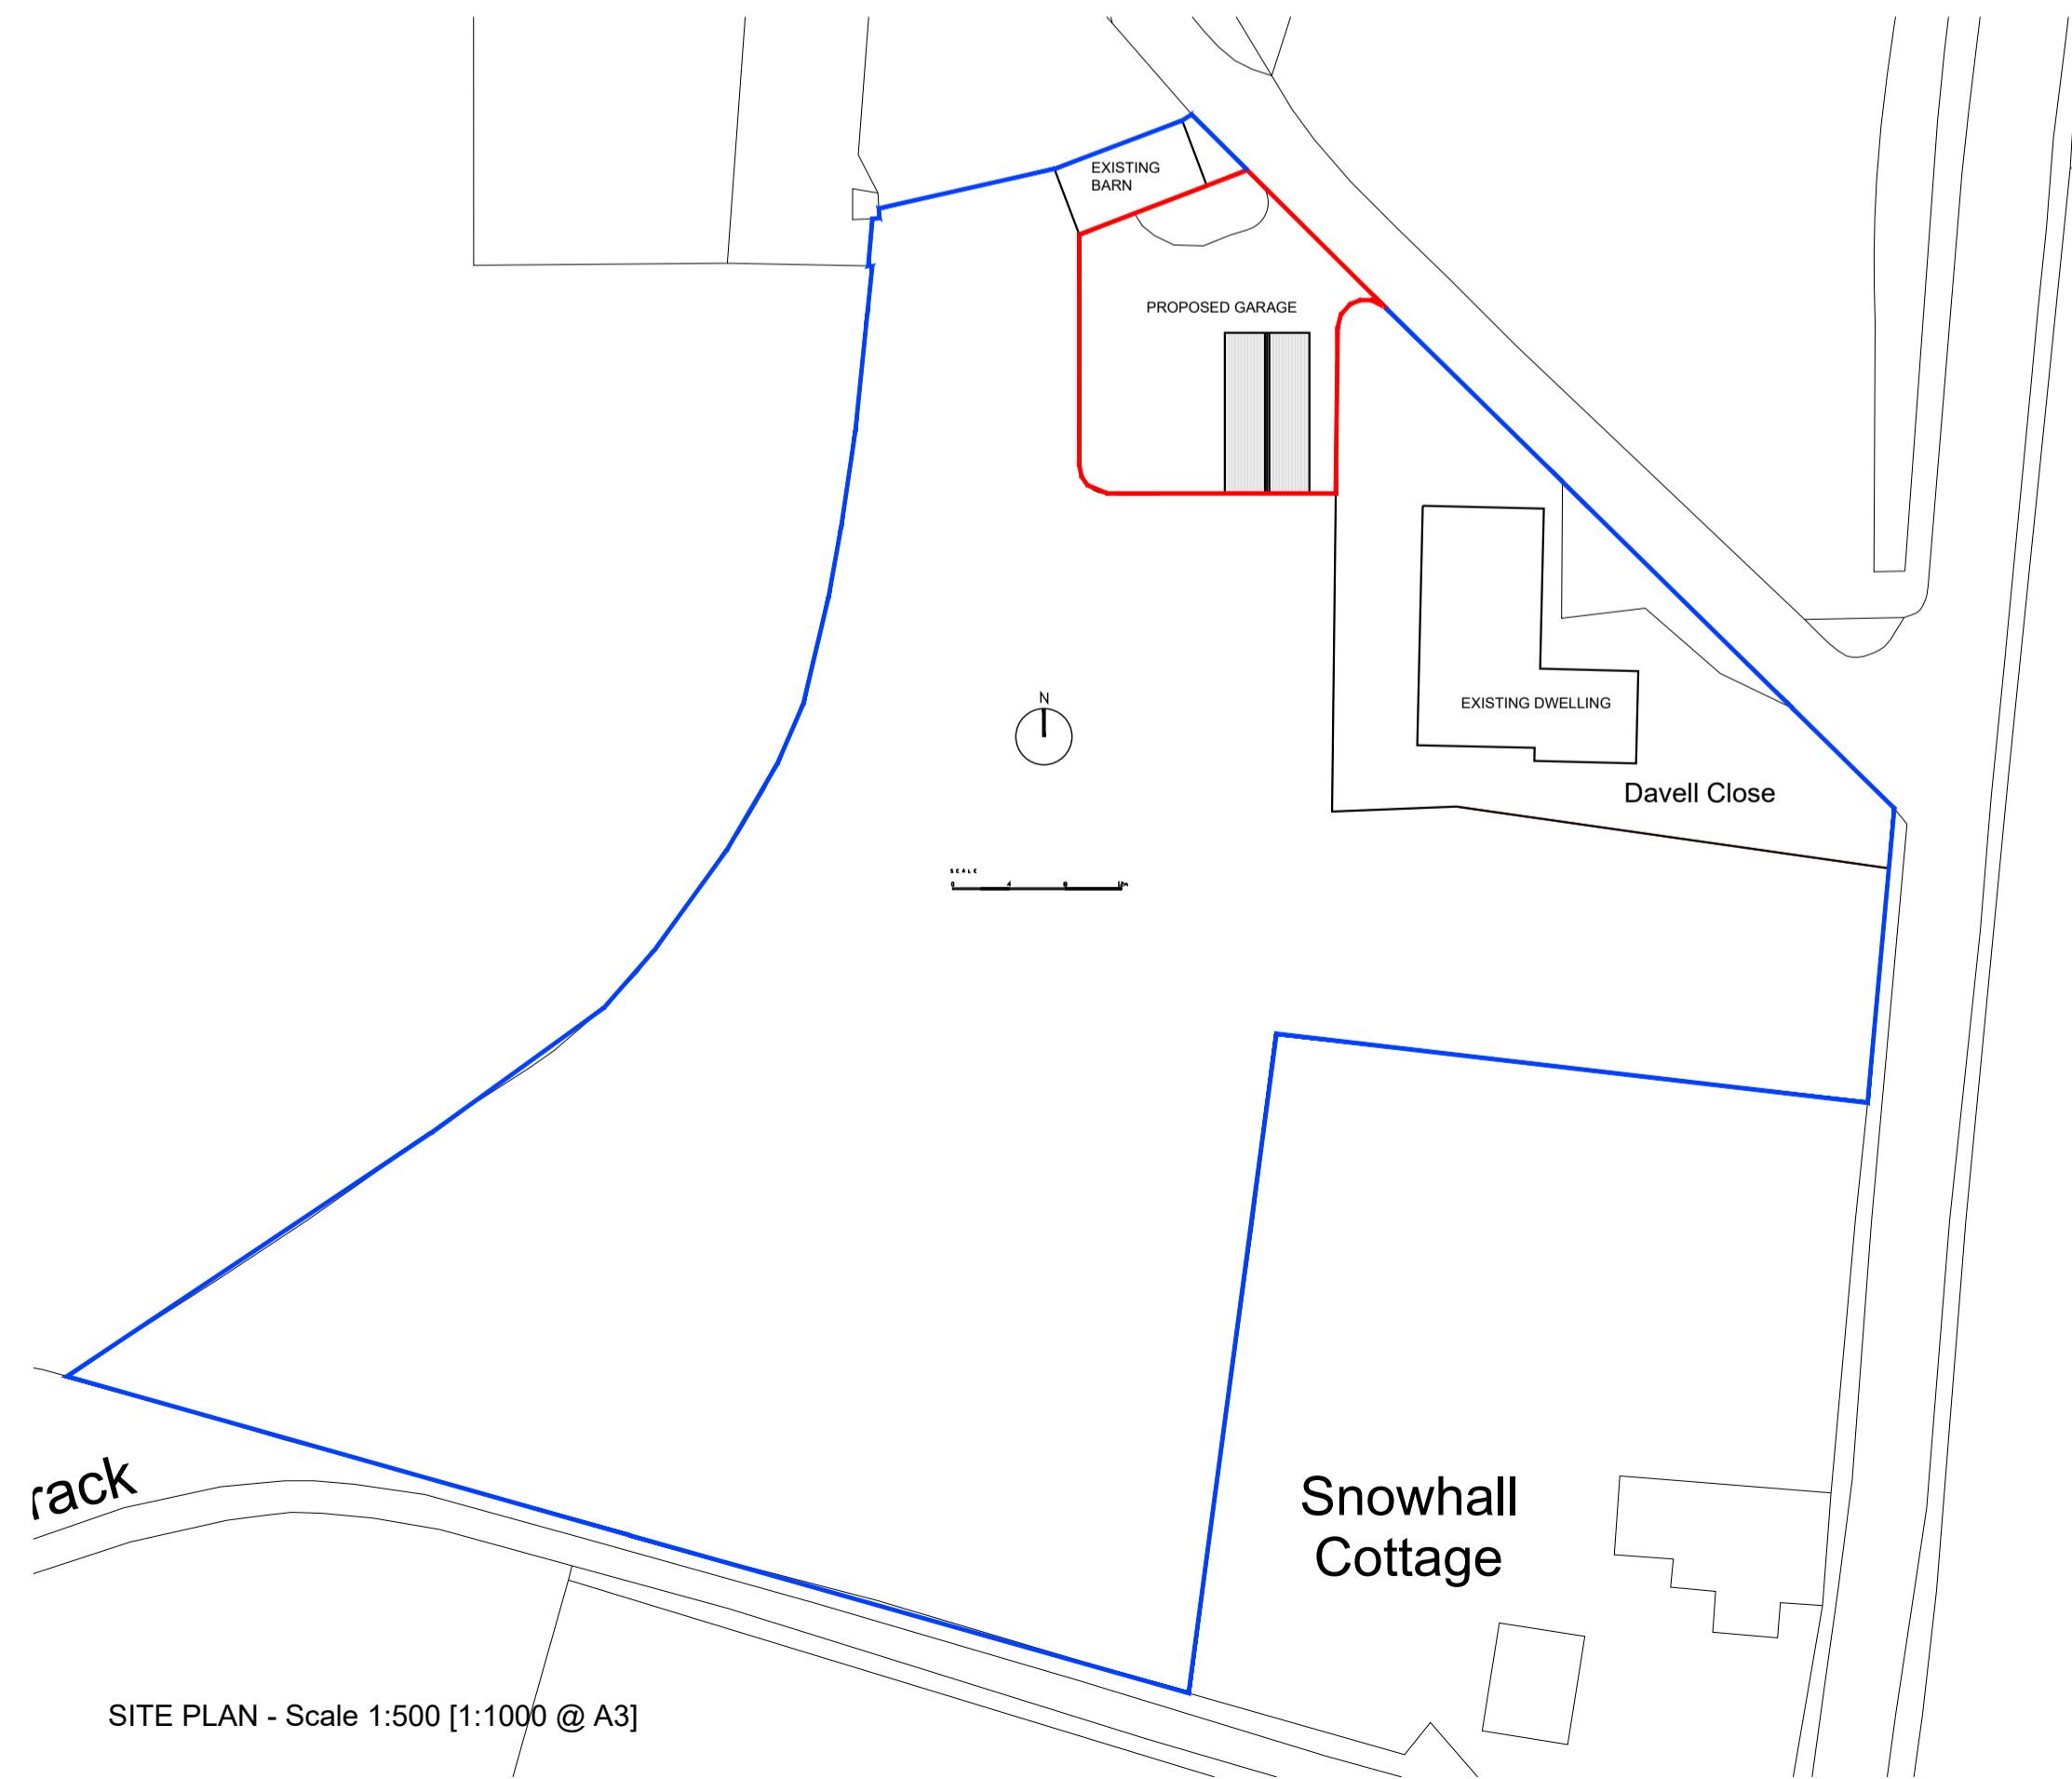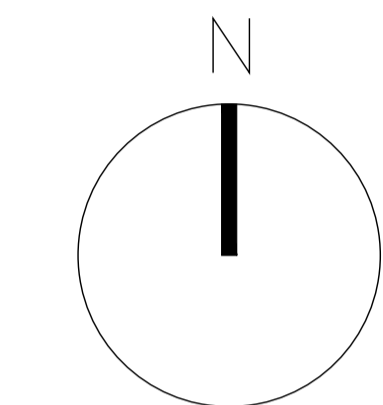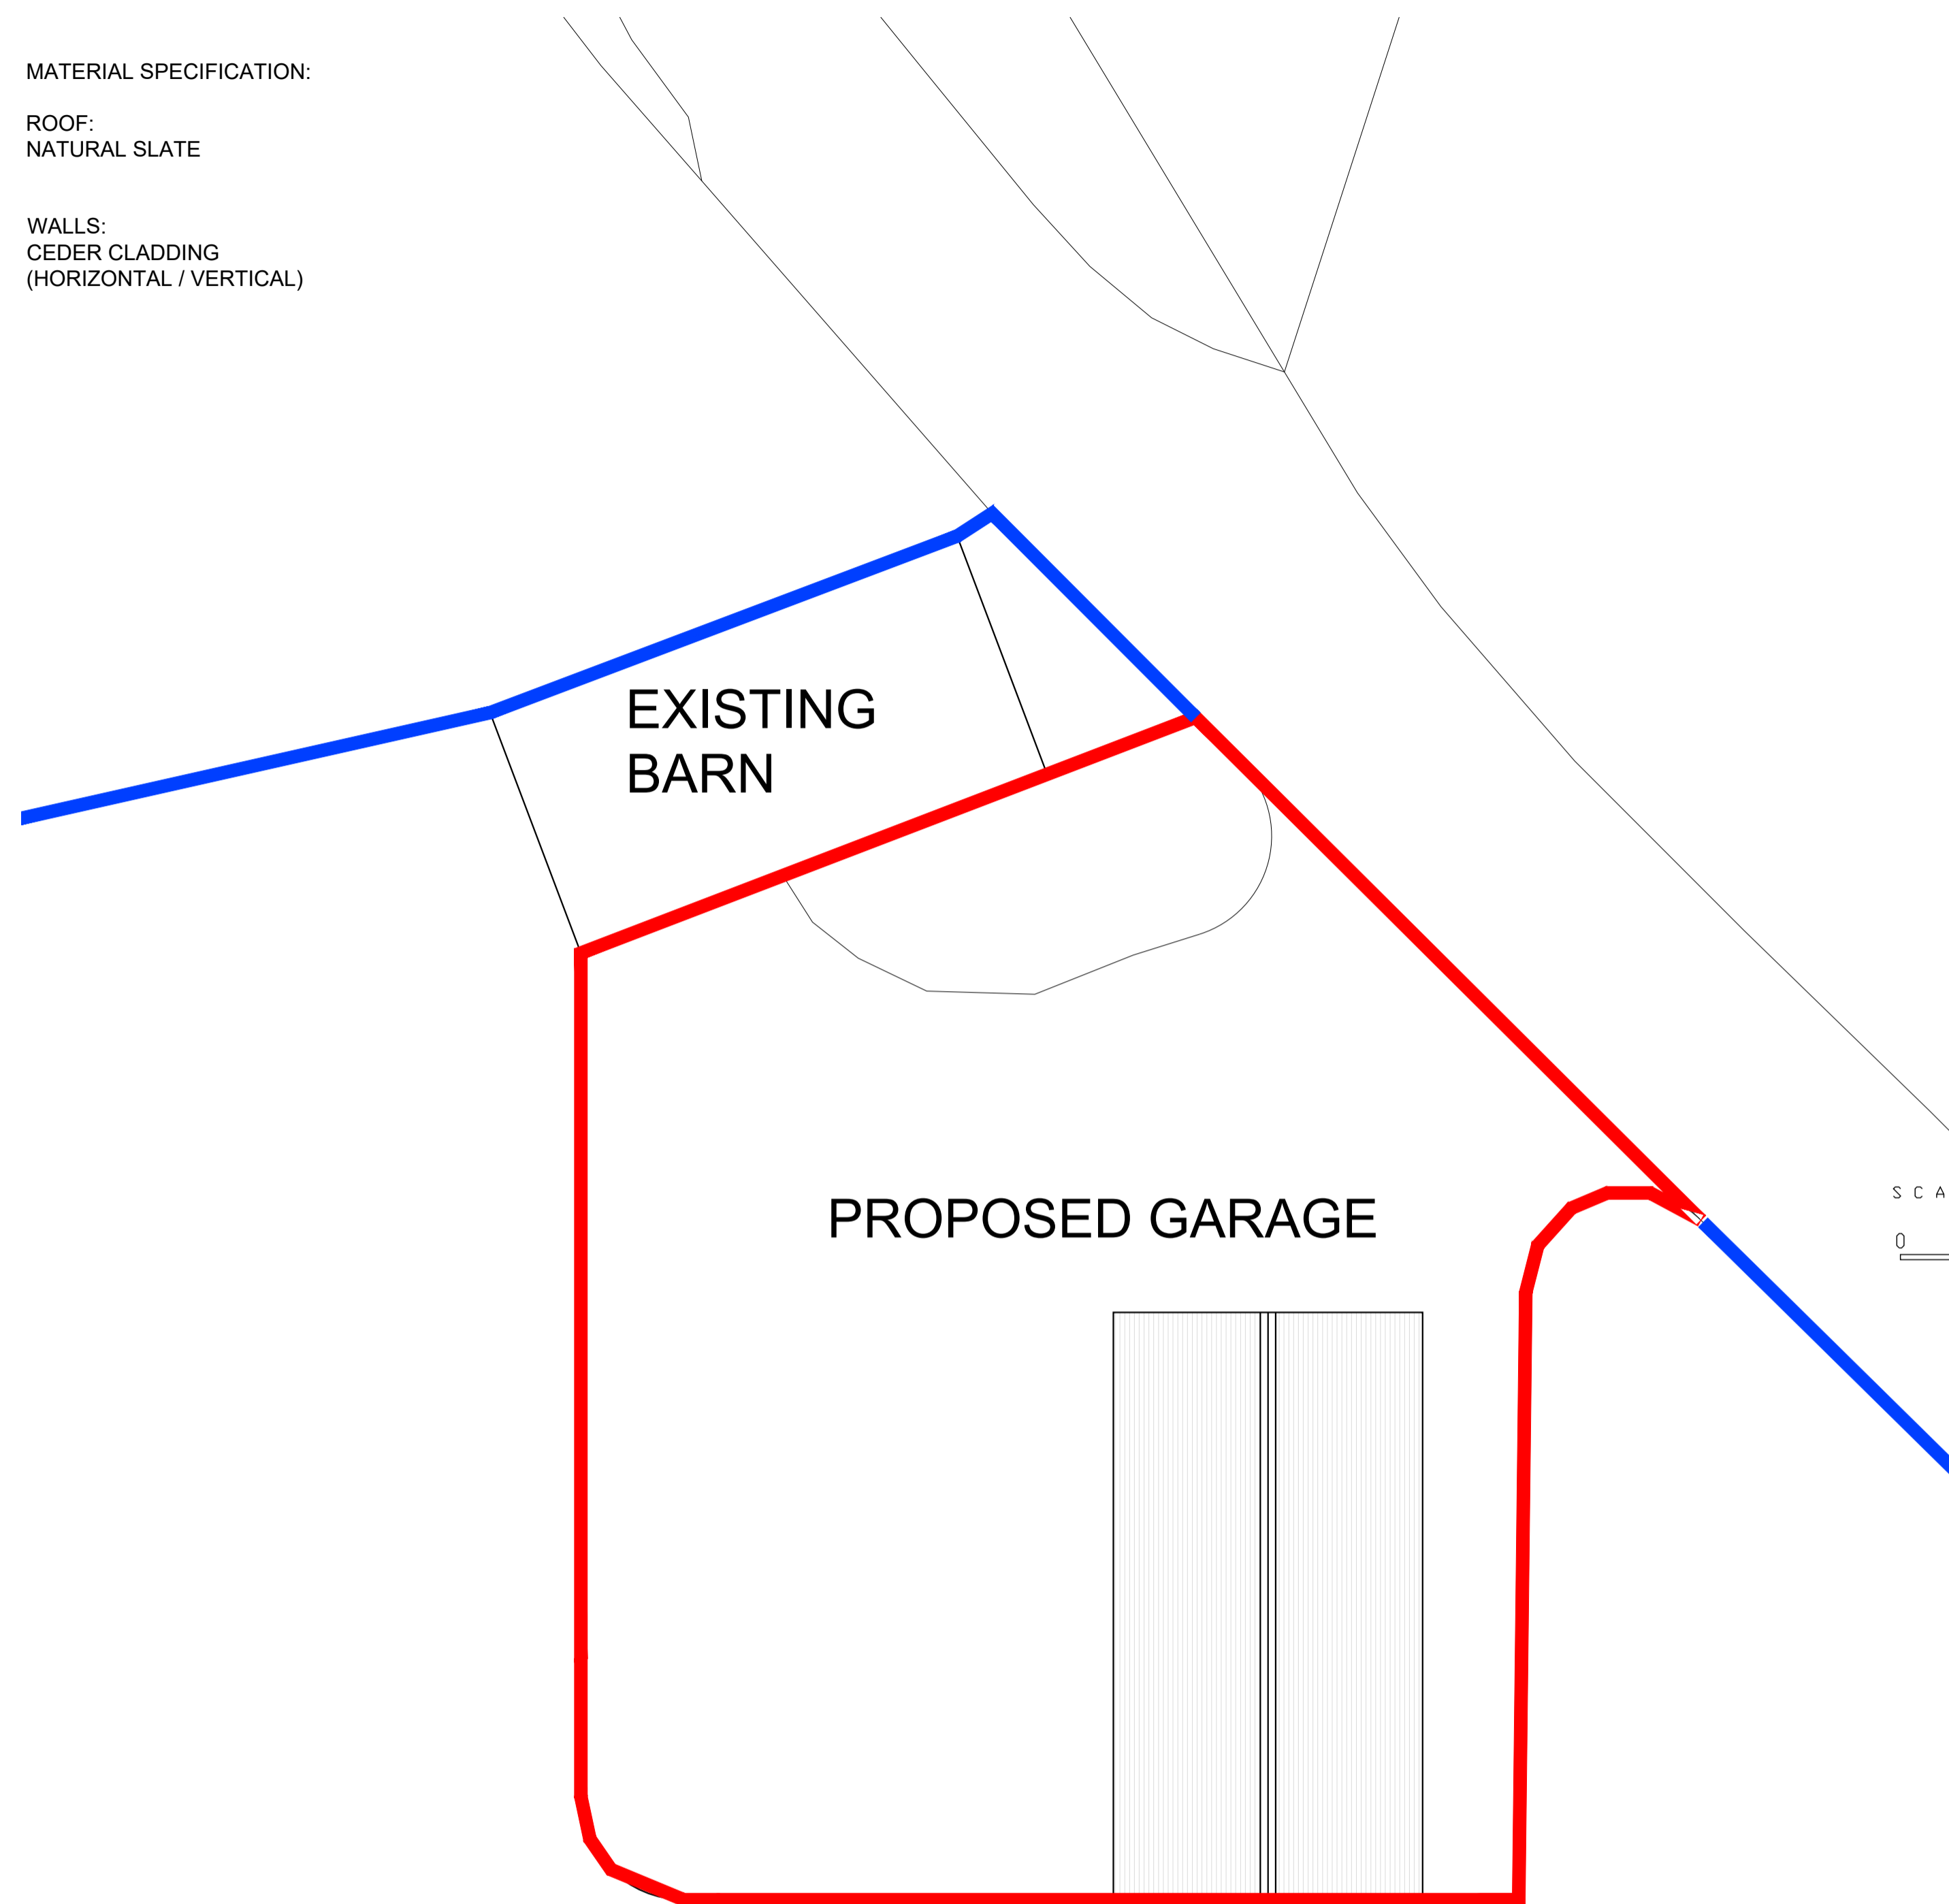

SITE PLAN - Scale 1:500 [1:1000 @ A3]

SITE PLAN

SITE TO WHICH APPLICATION RELATES OUTLINED IN RED THUS



LANDS IN OWNERSHIP OF APPLICANT OUTLINED IN BLUE THUS



ARCHITECTURE

E: info@33architecture.com
www.33architecture.com

CLIENT: Client Name

PROJECT TITLE: Tasset Northumberland

DRAWING TITLE: Proposed Plans, Elevations & Site Layout

PROJECT ARCHITECT: GC	DRAWN BY: CW	CHECKED:
SCALE: 1:200 (A3) / 1:100 (A1)	DRAWING STATUS: Feasibility	
DRAWING NUMBER: 1001/TARSET/2016/001	SHEET NUMBER: 1	REV: -