


HARBINGER HOUSE ELSDON SITE PLAN
AS PROPOSED JUNE 2016 SCALE 1:200
SPENCE & DOWER ARCHITECTS, PONTLELAND

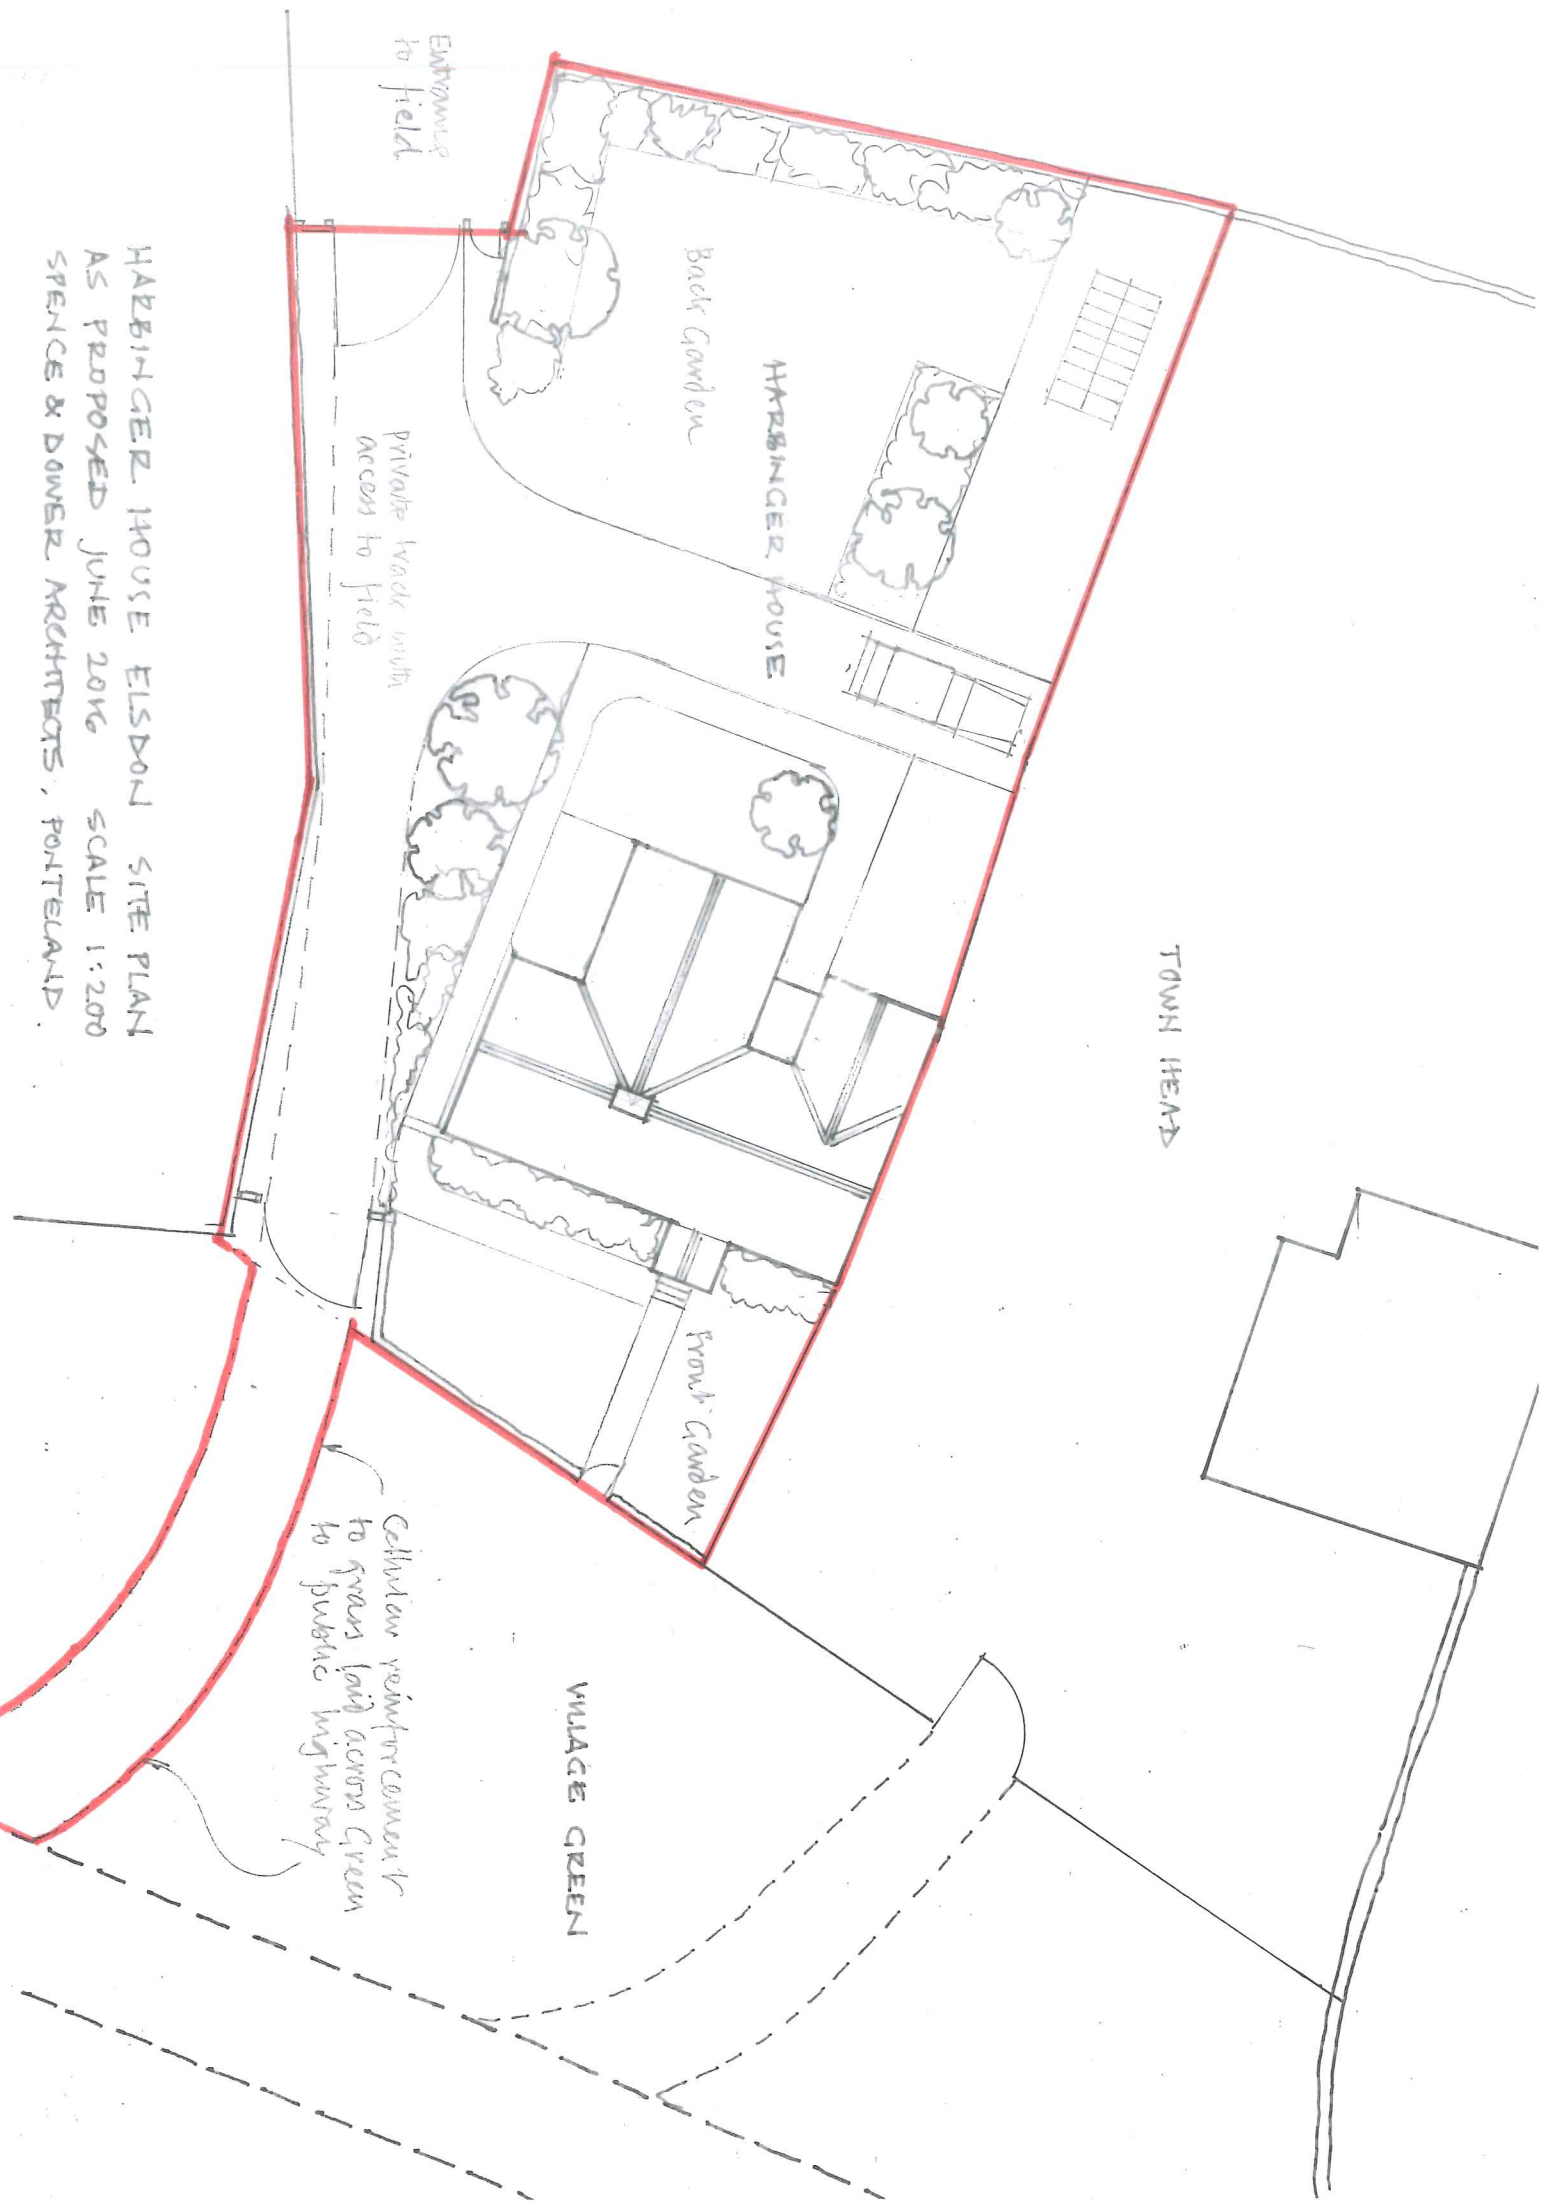

Entrance to field

Back Garden

HARBINGER HOUSE

Private track with access to field

Front Garden

TOWN HEAD

VILLAGE GREEN

Cellulose reinforcement to grass laid across Green to public highway