





PROPOSED PLAN

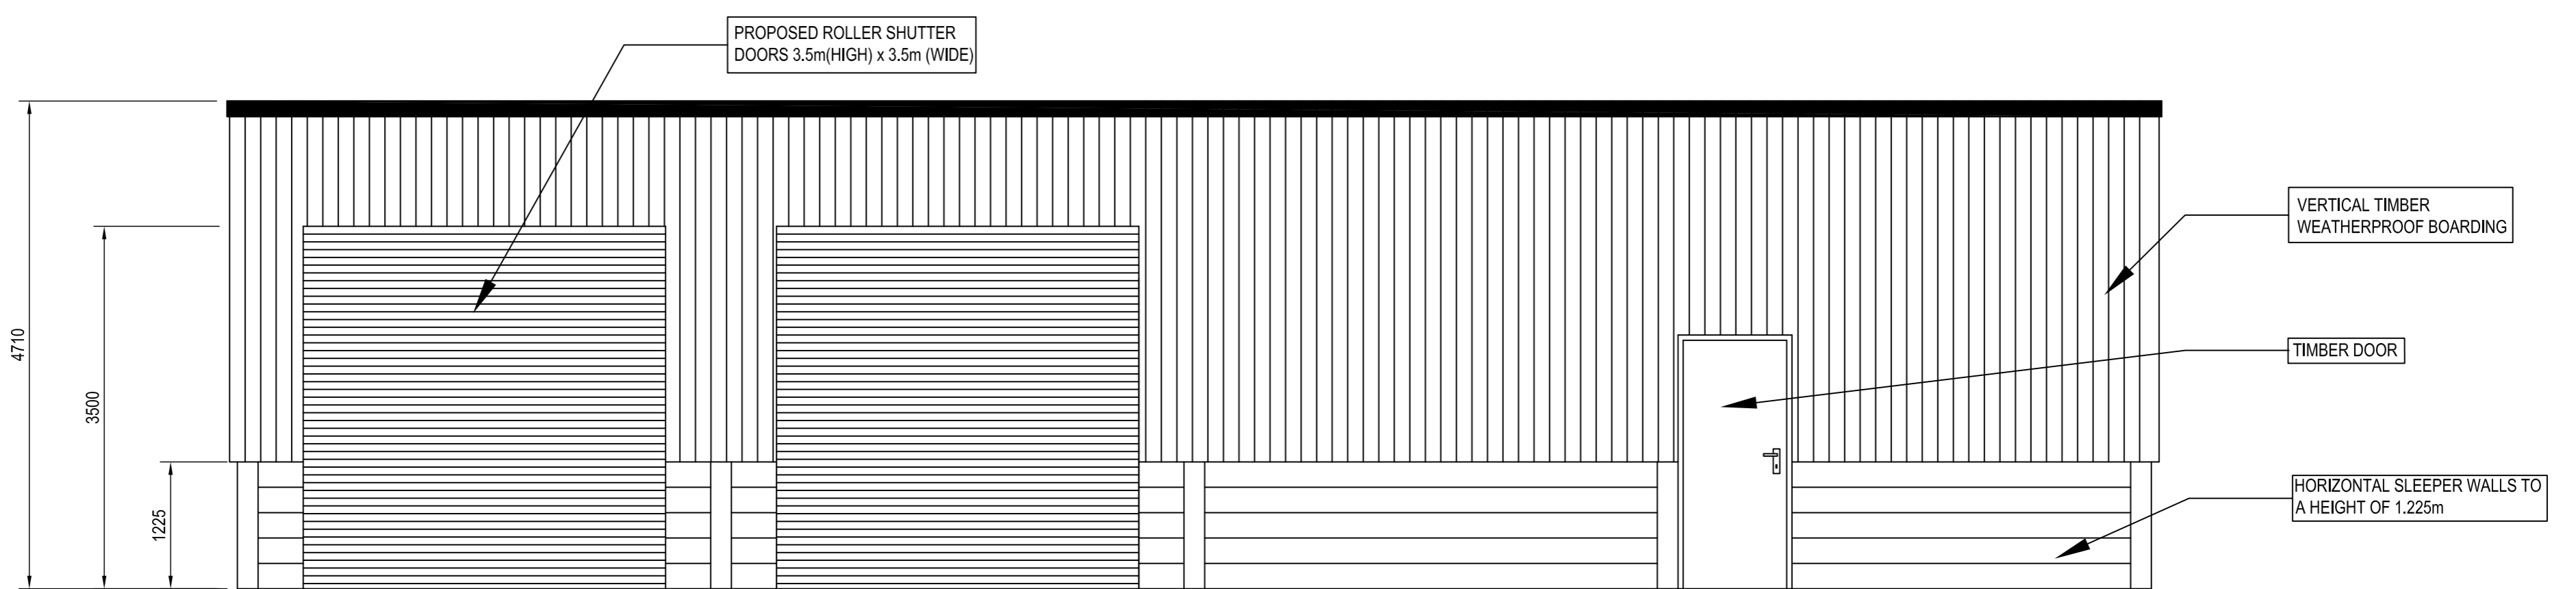

PROPOSED FRONT ELEVATION

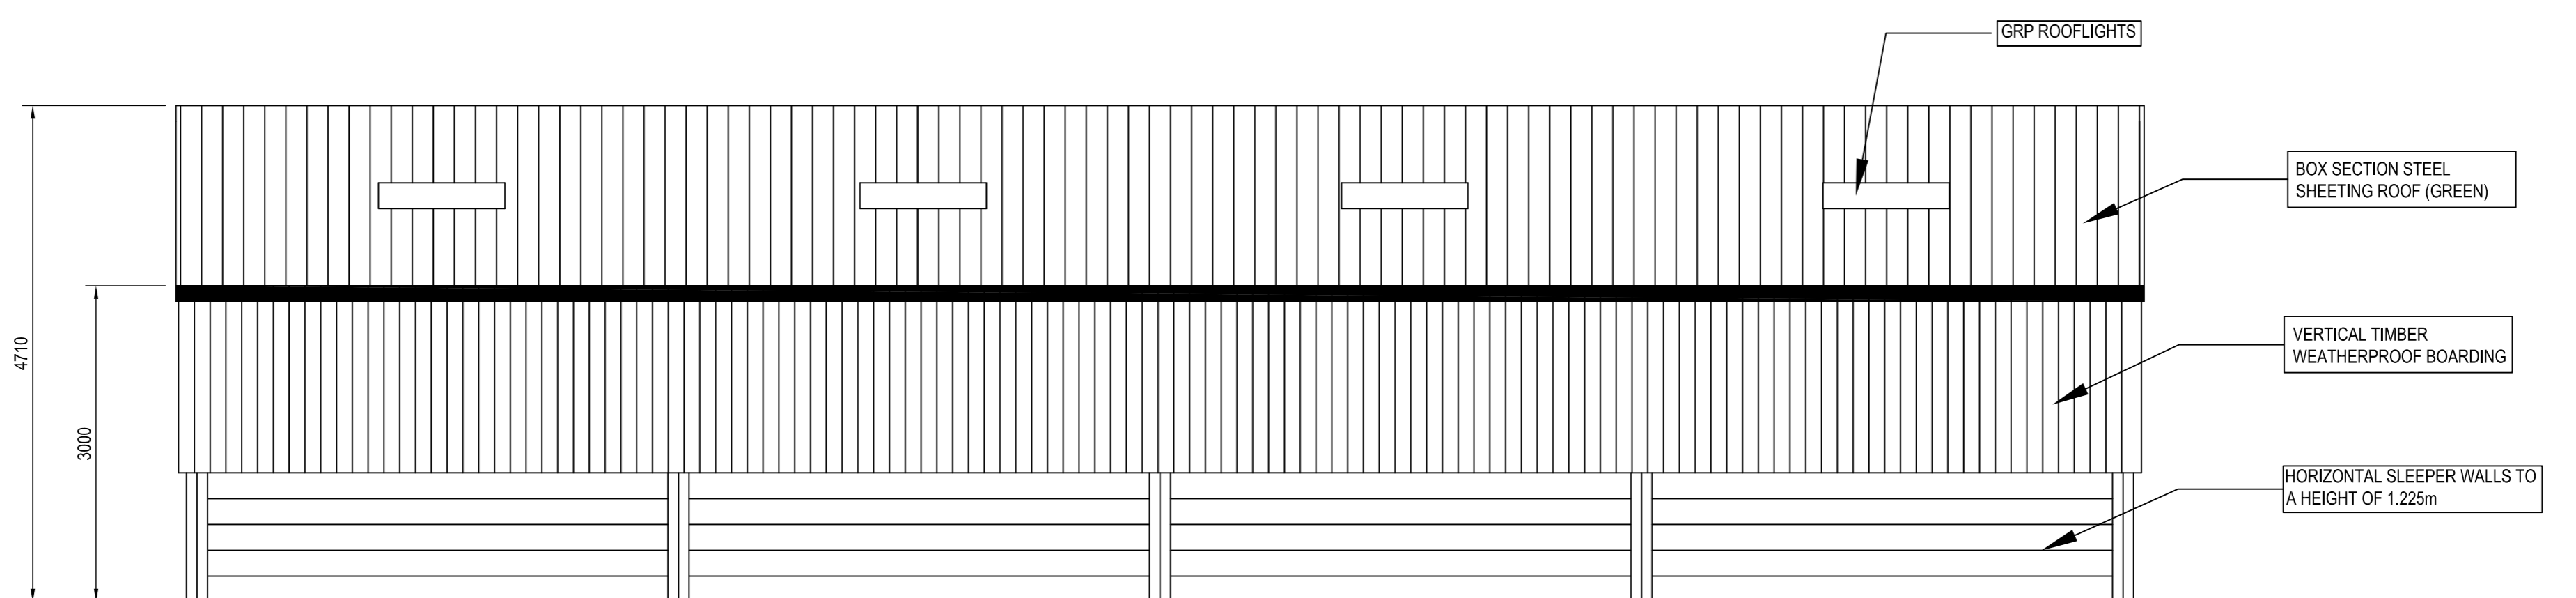

PROPOSED REAR ELEVATION

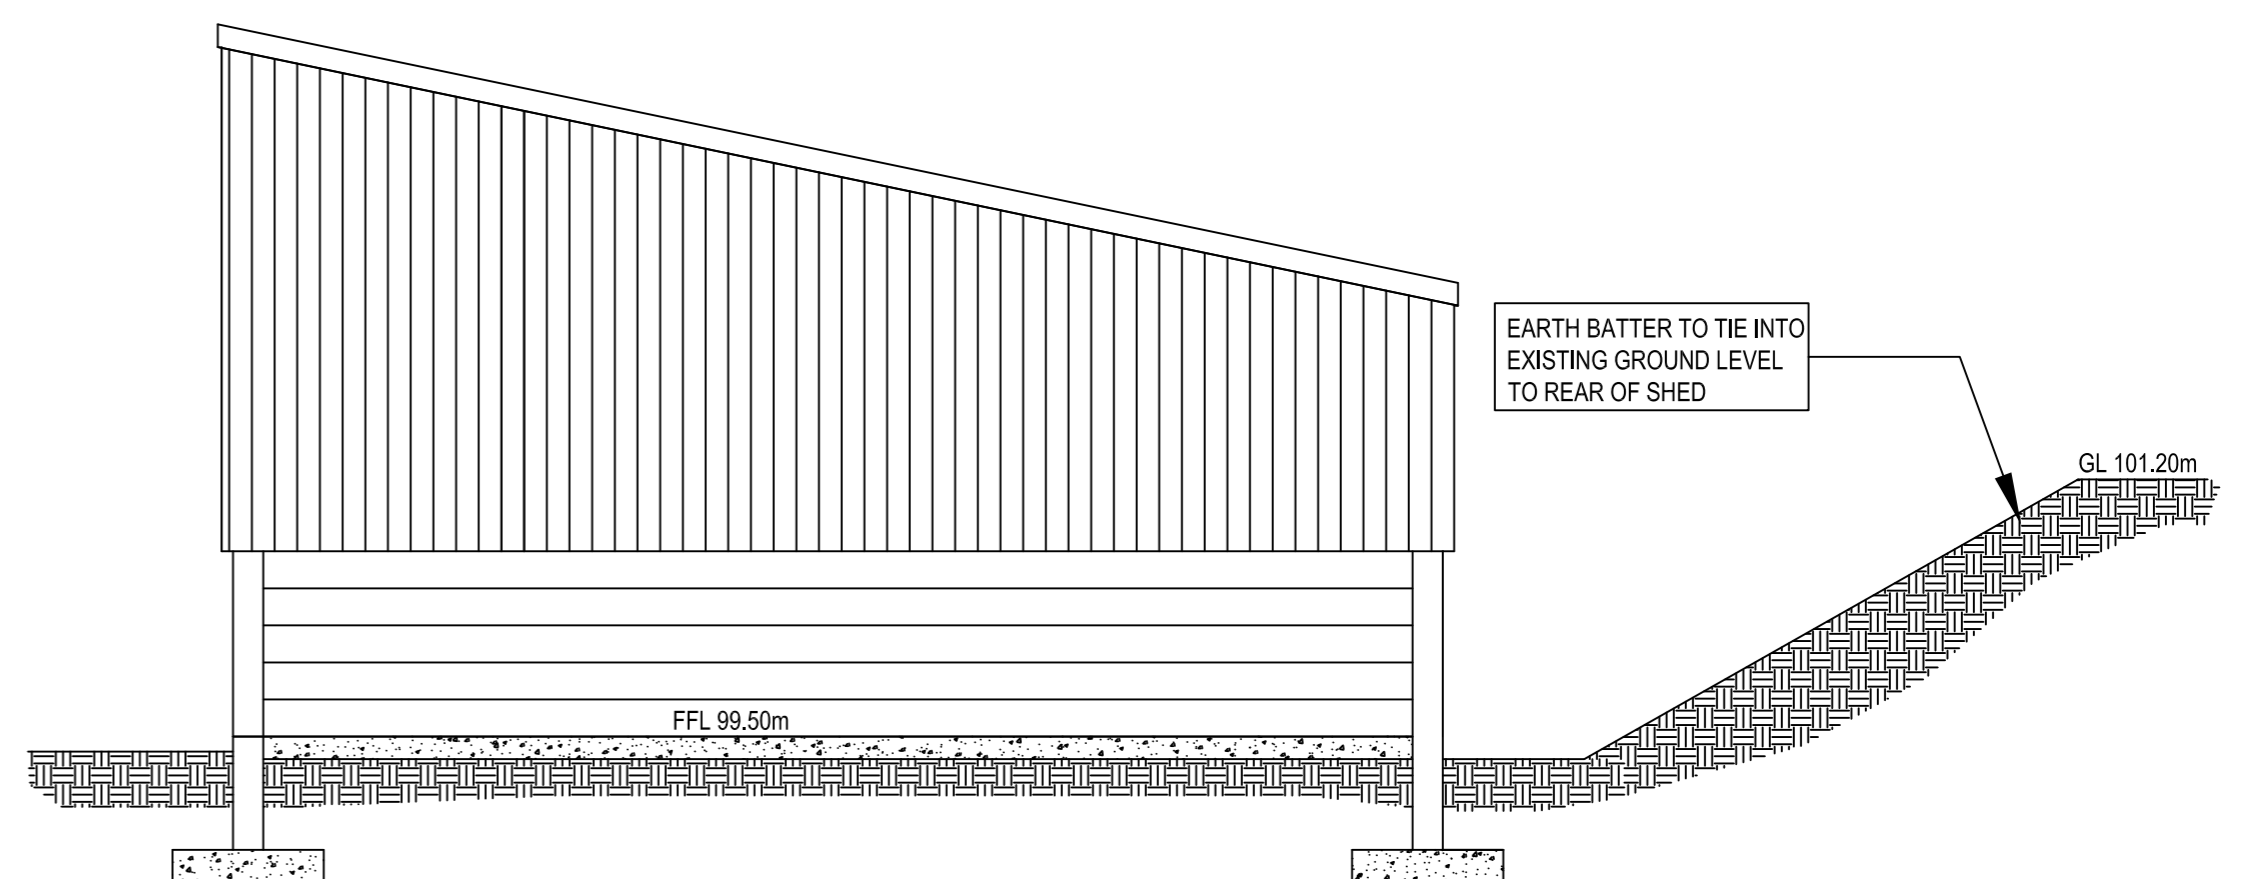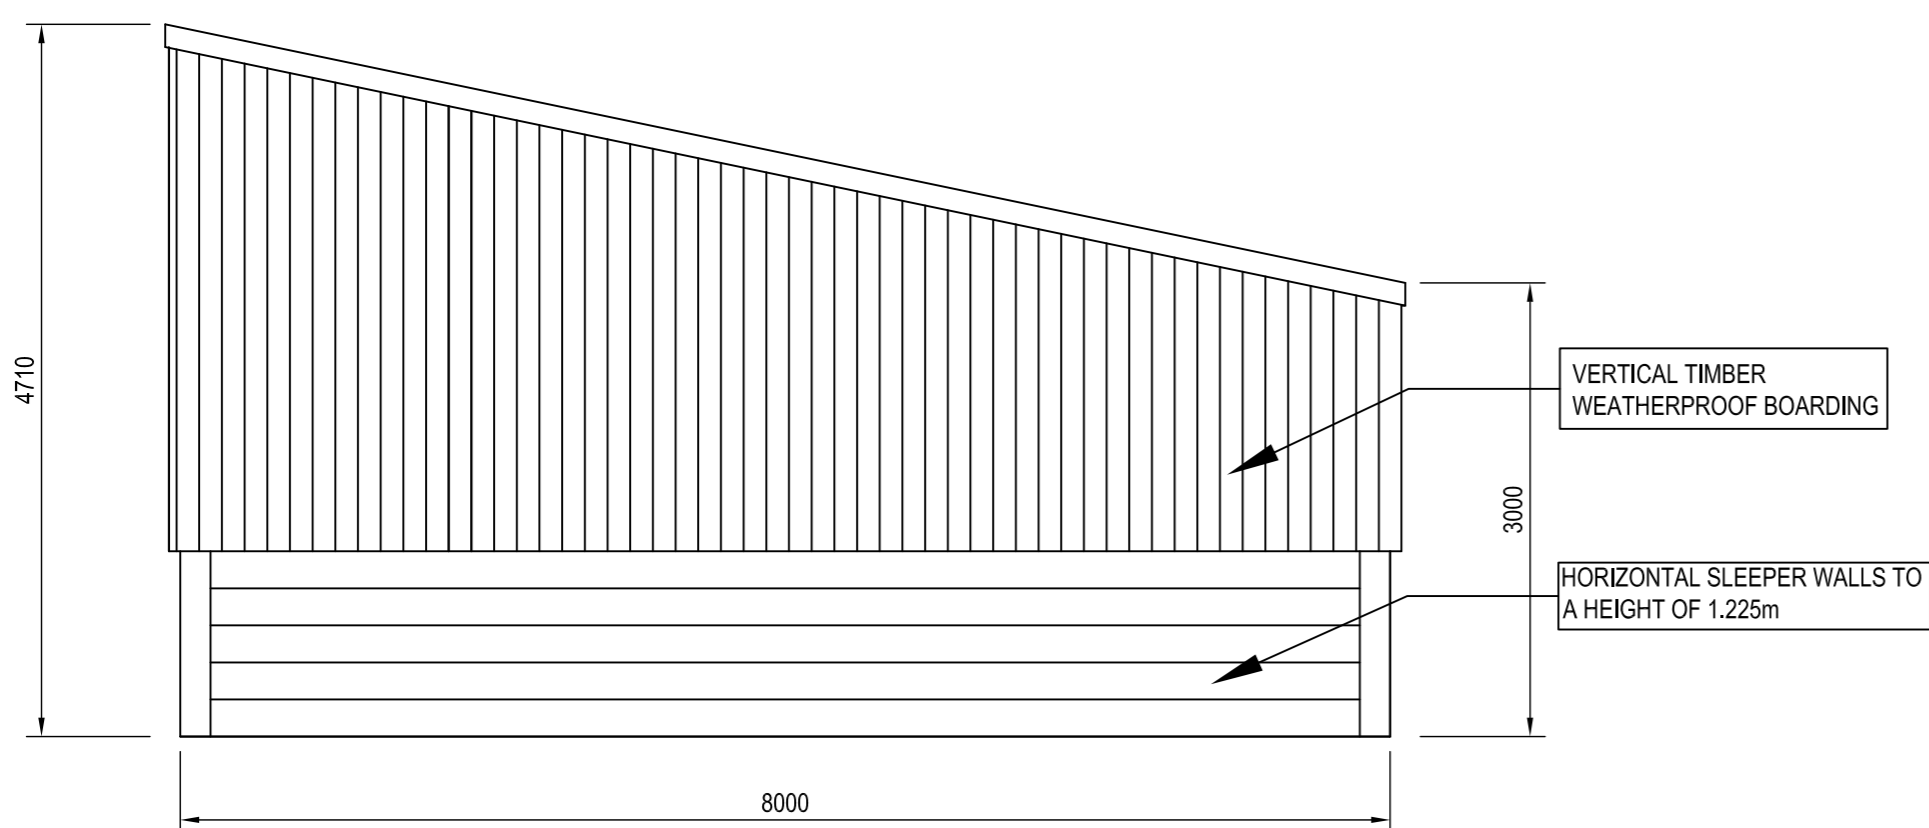

PROPOSED SIDE ELEVATIONS (MIRRORED ON OPPOSING GABLE)

PROPOSED SECTION

DO NOT SCALE - IF IN DOUBT ASK

1	31/08/2016	DW	Cladding changed to vertical. Omit Window. Roller Shutter height increased to 3.5m.
2			
3			
4			
5			
6			

Drawn DW
Checked GB
Scale/s 1:50
Date Drawn JULY 2016

Client SIR WALTER RIDDELL
Project Title PROPOSED ESTATE STORAGE SHED WOODSIDE
Drawing Title PROPOSED STORAGE SHED DETAILS

Project No. 2016/01
Drawing No. N04
Revision 1
Sheet Size A1