
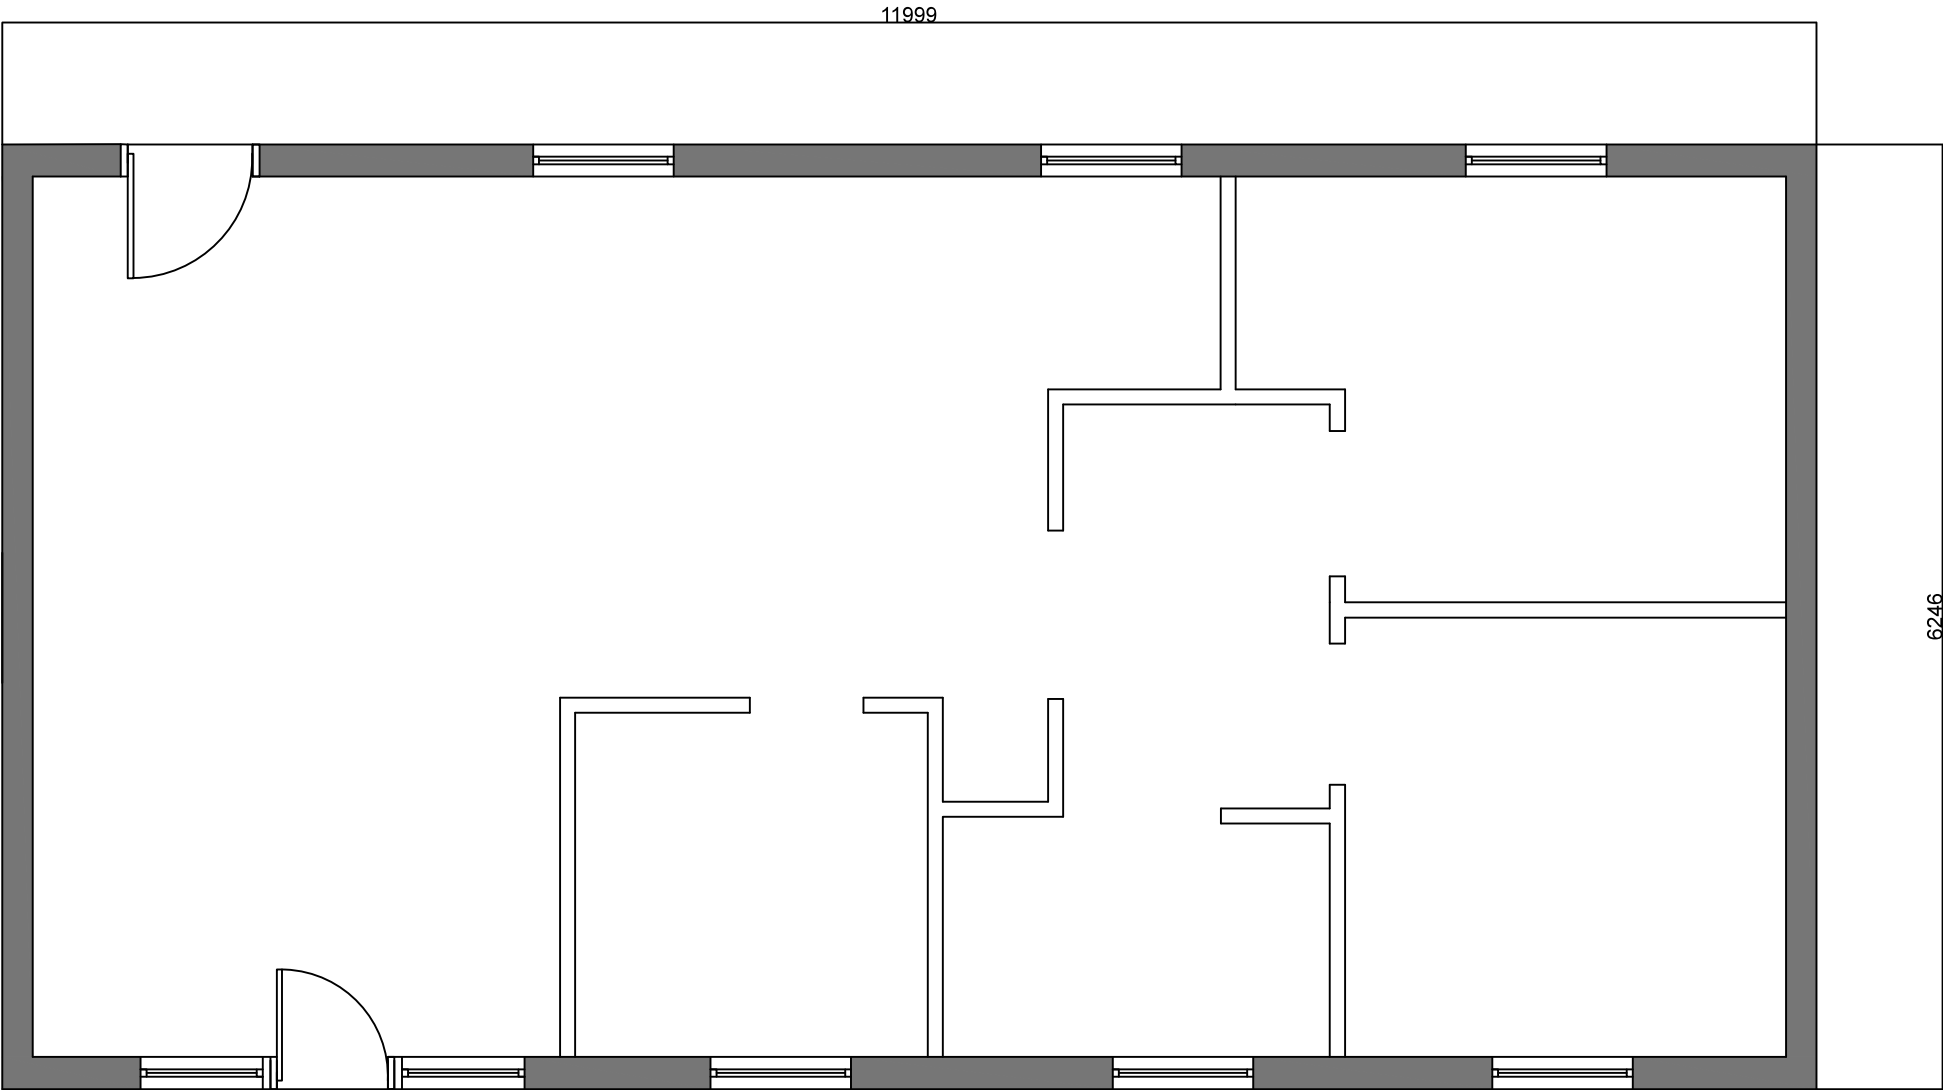


EXISTING SITE PLAN
scale 1:200


PLAN


<div>PROJECT</div> <div>Lodge 5,</div> <div>Otterburn Hall Estate,</div> <div>Otterburn,</div> <div>Newcastle upon Tyne,</div> <div>NE19 1HE</div>				<div><div>Ryder & Associates Ltd</div><div>Chartered Building Surveyors and Engineers</div></div>
<div>DRAWING TITLE</div> <div>EXISTING SITE PLAN</div>				
DATE	SCALE	DRAWN	CHECKED	
08.08.16	1:200	P.J.L.	M.R.	
JOB NO.	DRAWING NO.	SIZE	REV.	
053 / 001	001	A3	-	
<div>CLIENT</div> <div>Gill Gilligan</div>				
<div>NOTES</div> <div>Contractors must verify all dimensions on site before commencing any work or making shop drawings</div> <div>Do not scale from drawings</div>				



EXISTING GROUND FLOOR PLAN
scale 1:50


PLAN

PROJECT Lodge 5, Otterburn Hall Estate, Otterburn, Newcastle upon Tyne, NE19 1HE.				 Ryder & Associates Ltd Chartered Building Surveyors and Engineers	
DRAWING TITLE EXISTING GROUND FLOOR PLAN					
DATE 08.08.16	SCALE 1:50	DRAWN P.J.L.	CHECKED M.R.		
JOB NO. 053 / 001	DRAWING NO. 002	SIZE A3	REV. -		
CLIENT Gill Gilligan					
NOTES Contractors must verify all dimensions on site before commencing any work or making shop drawings. <small>Do not scale from drawings.</small>					

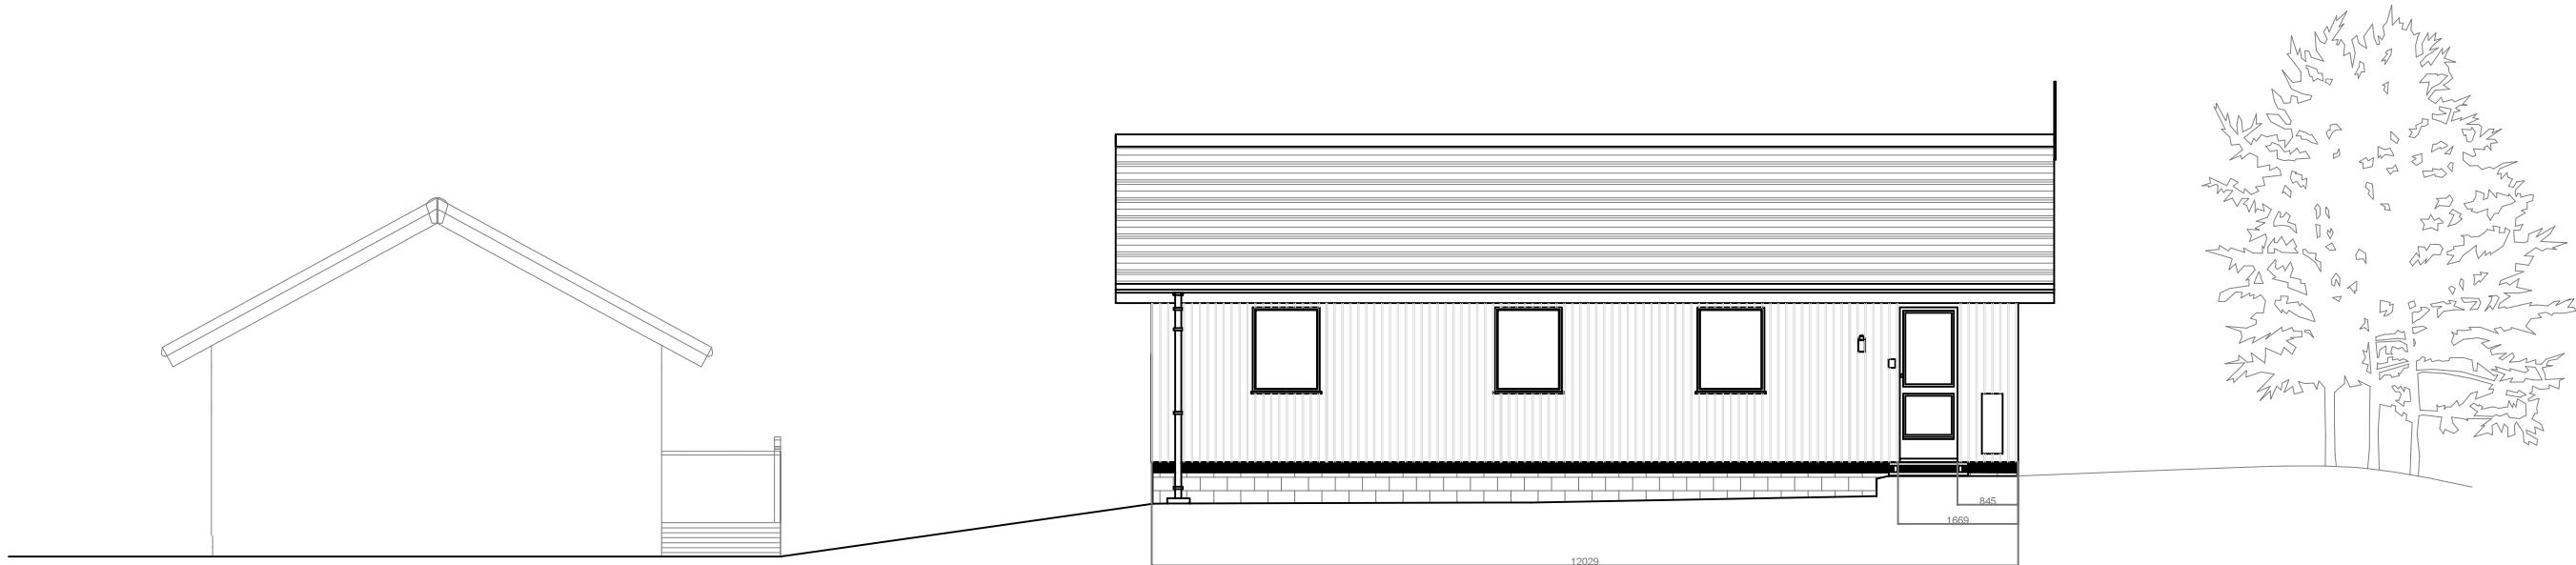

EXISTING NORTH ELEVATION
scale 1:100

ELEVATION

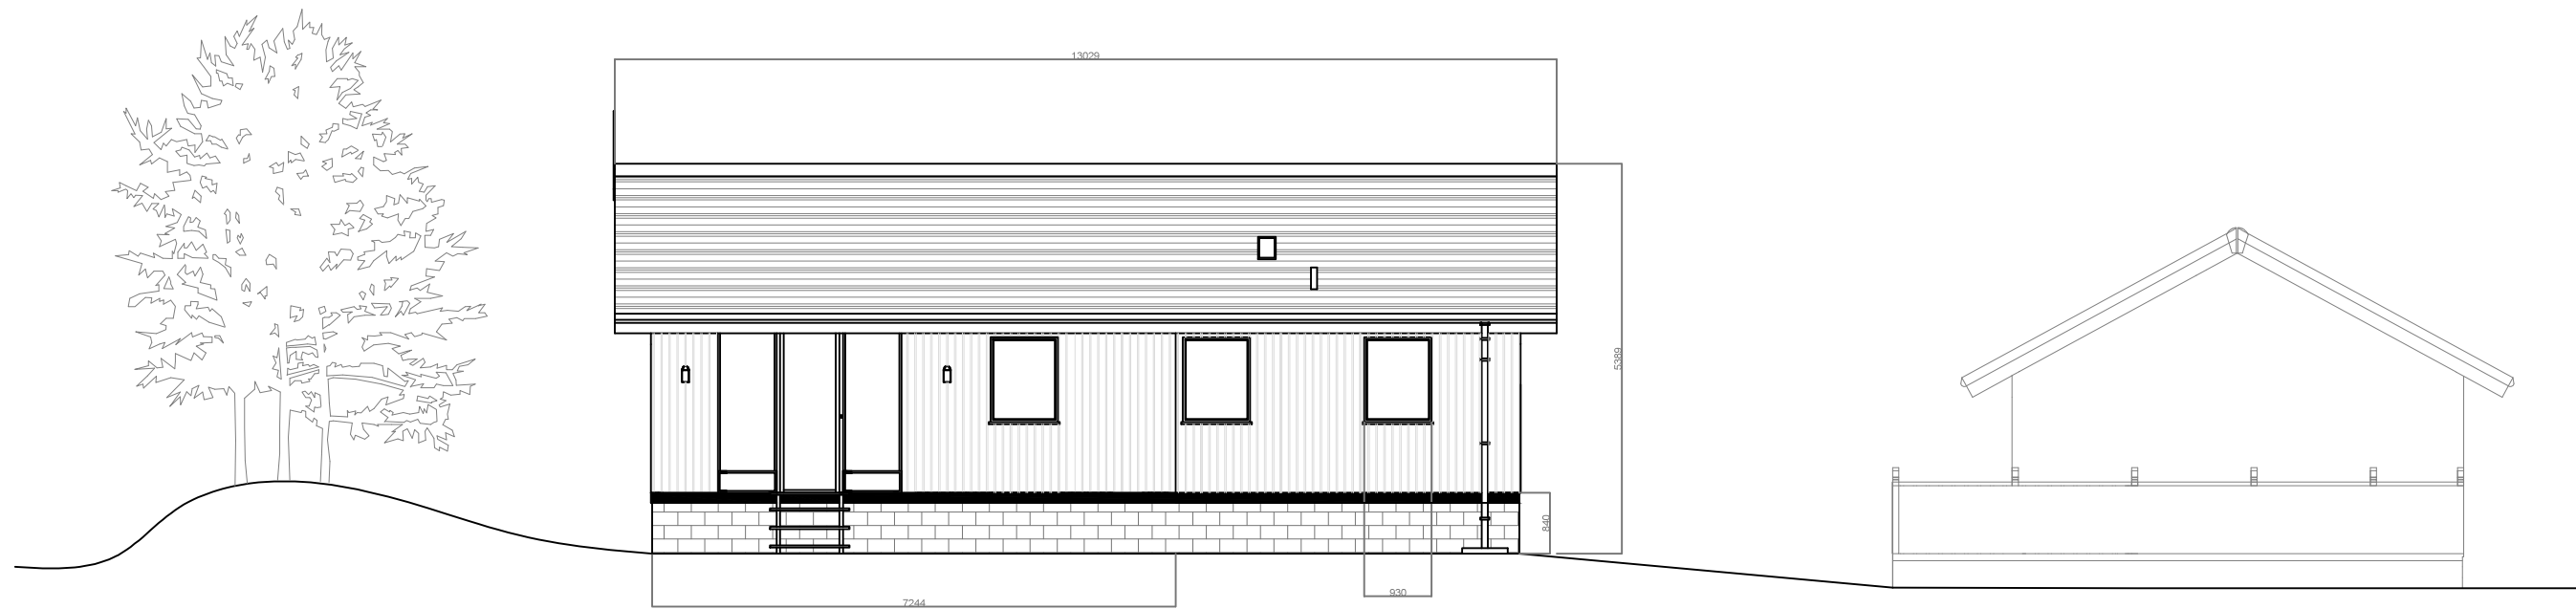


EXISTING SOUTH ELEVATION
scale 1:100

ELEVATION


PROJECT Lodge 5, Otterburn Hall Estate, Otterburn, Newcastle upon Tyne, NE19 1HE			
DRAWING TITLE EXISTING SOUTH & NORTH ELEVATION			
DATE 08.08.16	SCALE 1:100	DRAWN P.J.L.	CHECKED M.R.
JOB NO. 053 / 001	DRAWING NO. 003	SIZE A3	REV. -
CLIENT Gill Gilligan			
NOTES Contractors must verify all dimensions on site before commencing any work or making shop drawings. Do not scale from drawings.			



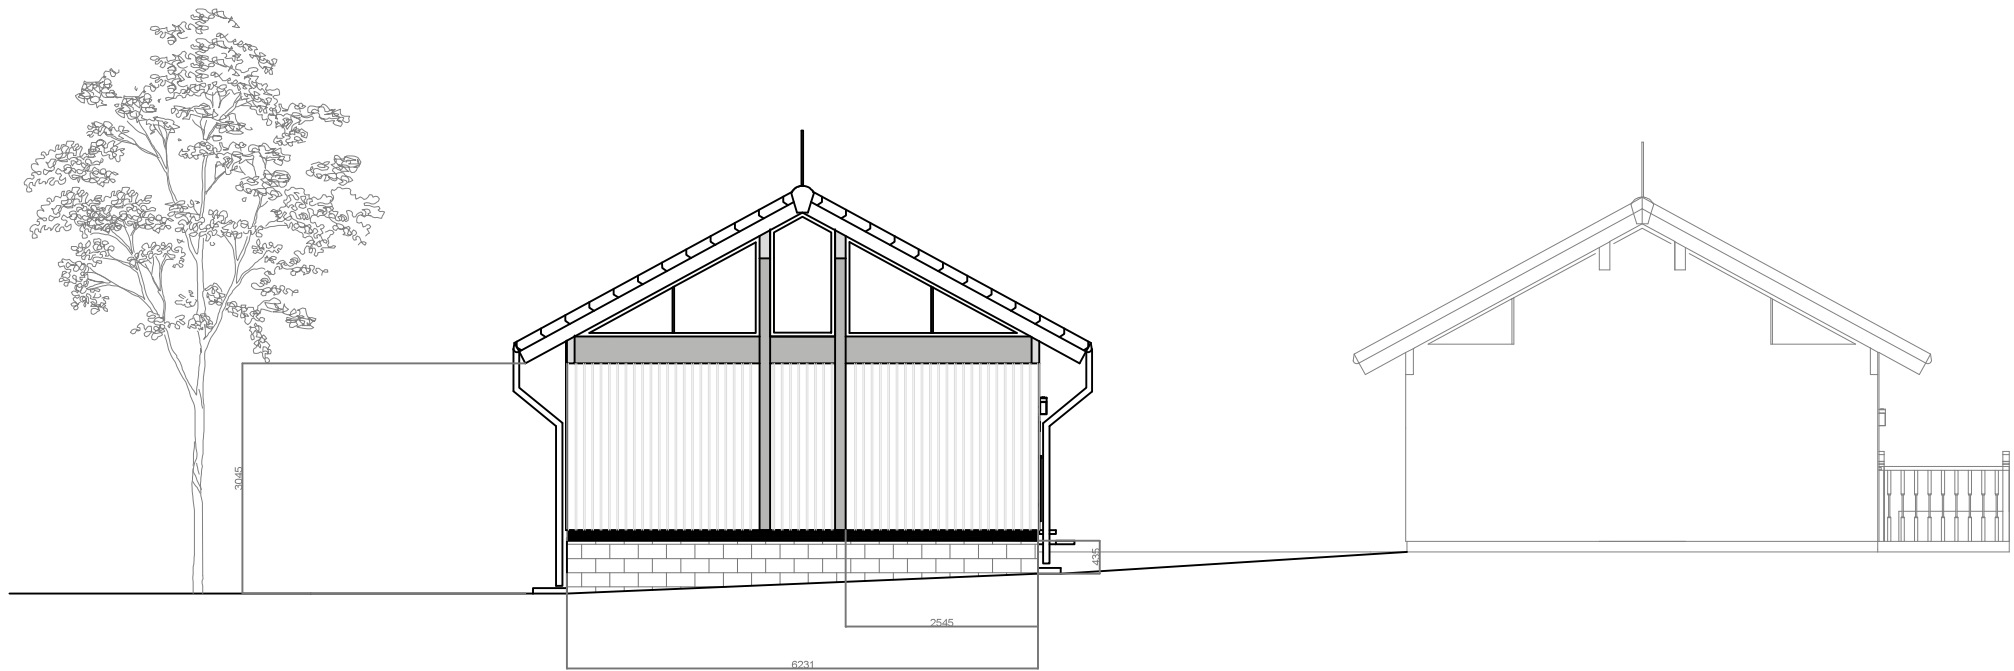

EXISTING EAST ELEVATION
scale 1:100

ELEVATION

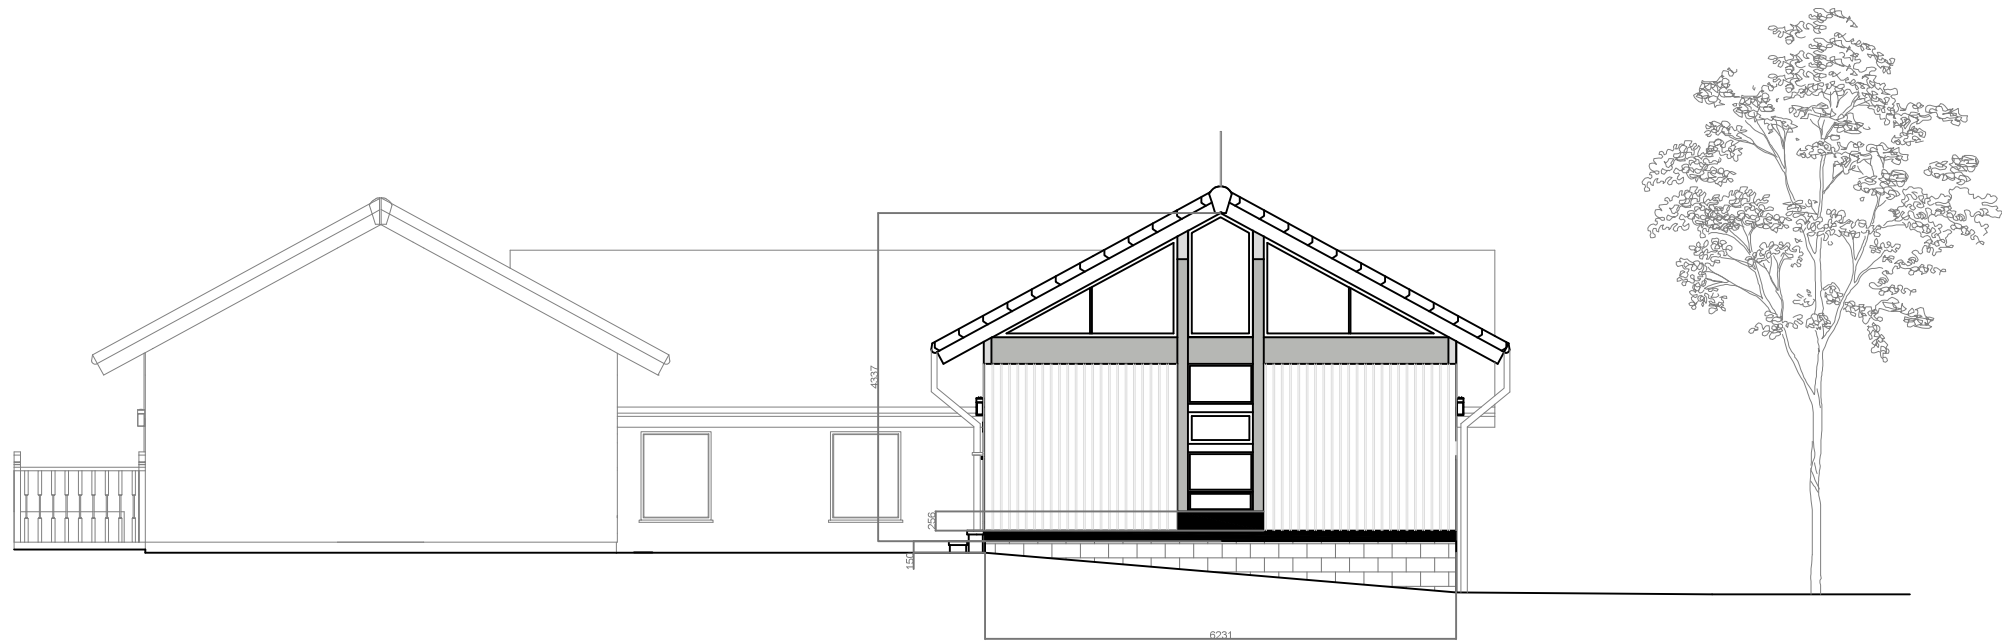

EXISTING WEST ELEVATION
scale 1:100

ELEVATION

PROJECT Lodge 5, Otterburn Hall Estate, Otterburn, Newcastle upon Tyne, NE191HE			
DRAWING TITLE EXISTING EAST & WEST ELEVATION			
DATE	SCALE	DRAWN	CHECKED
08.08.16	1:100	P.J.L.	M.R.
JOB NO.	DRAWING NO.	SIZE	REV.
053 / 001	004	A3	-
CLIENT Gill Gilligan			
NOTES Contractors must verify all dimensions on site before commencing any work or making shop drawings. Do not scale from drawings.			

