
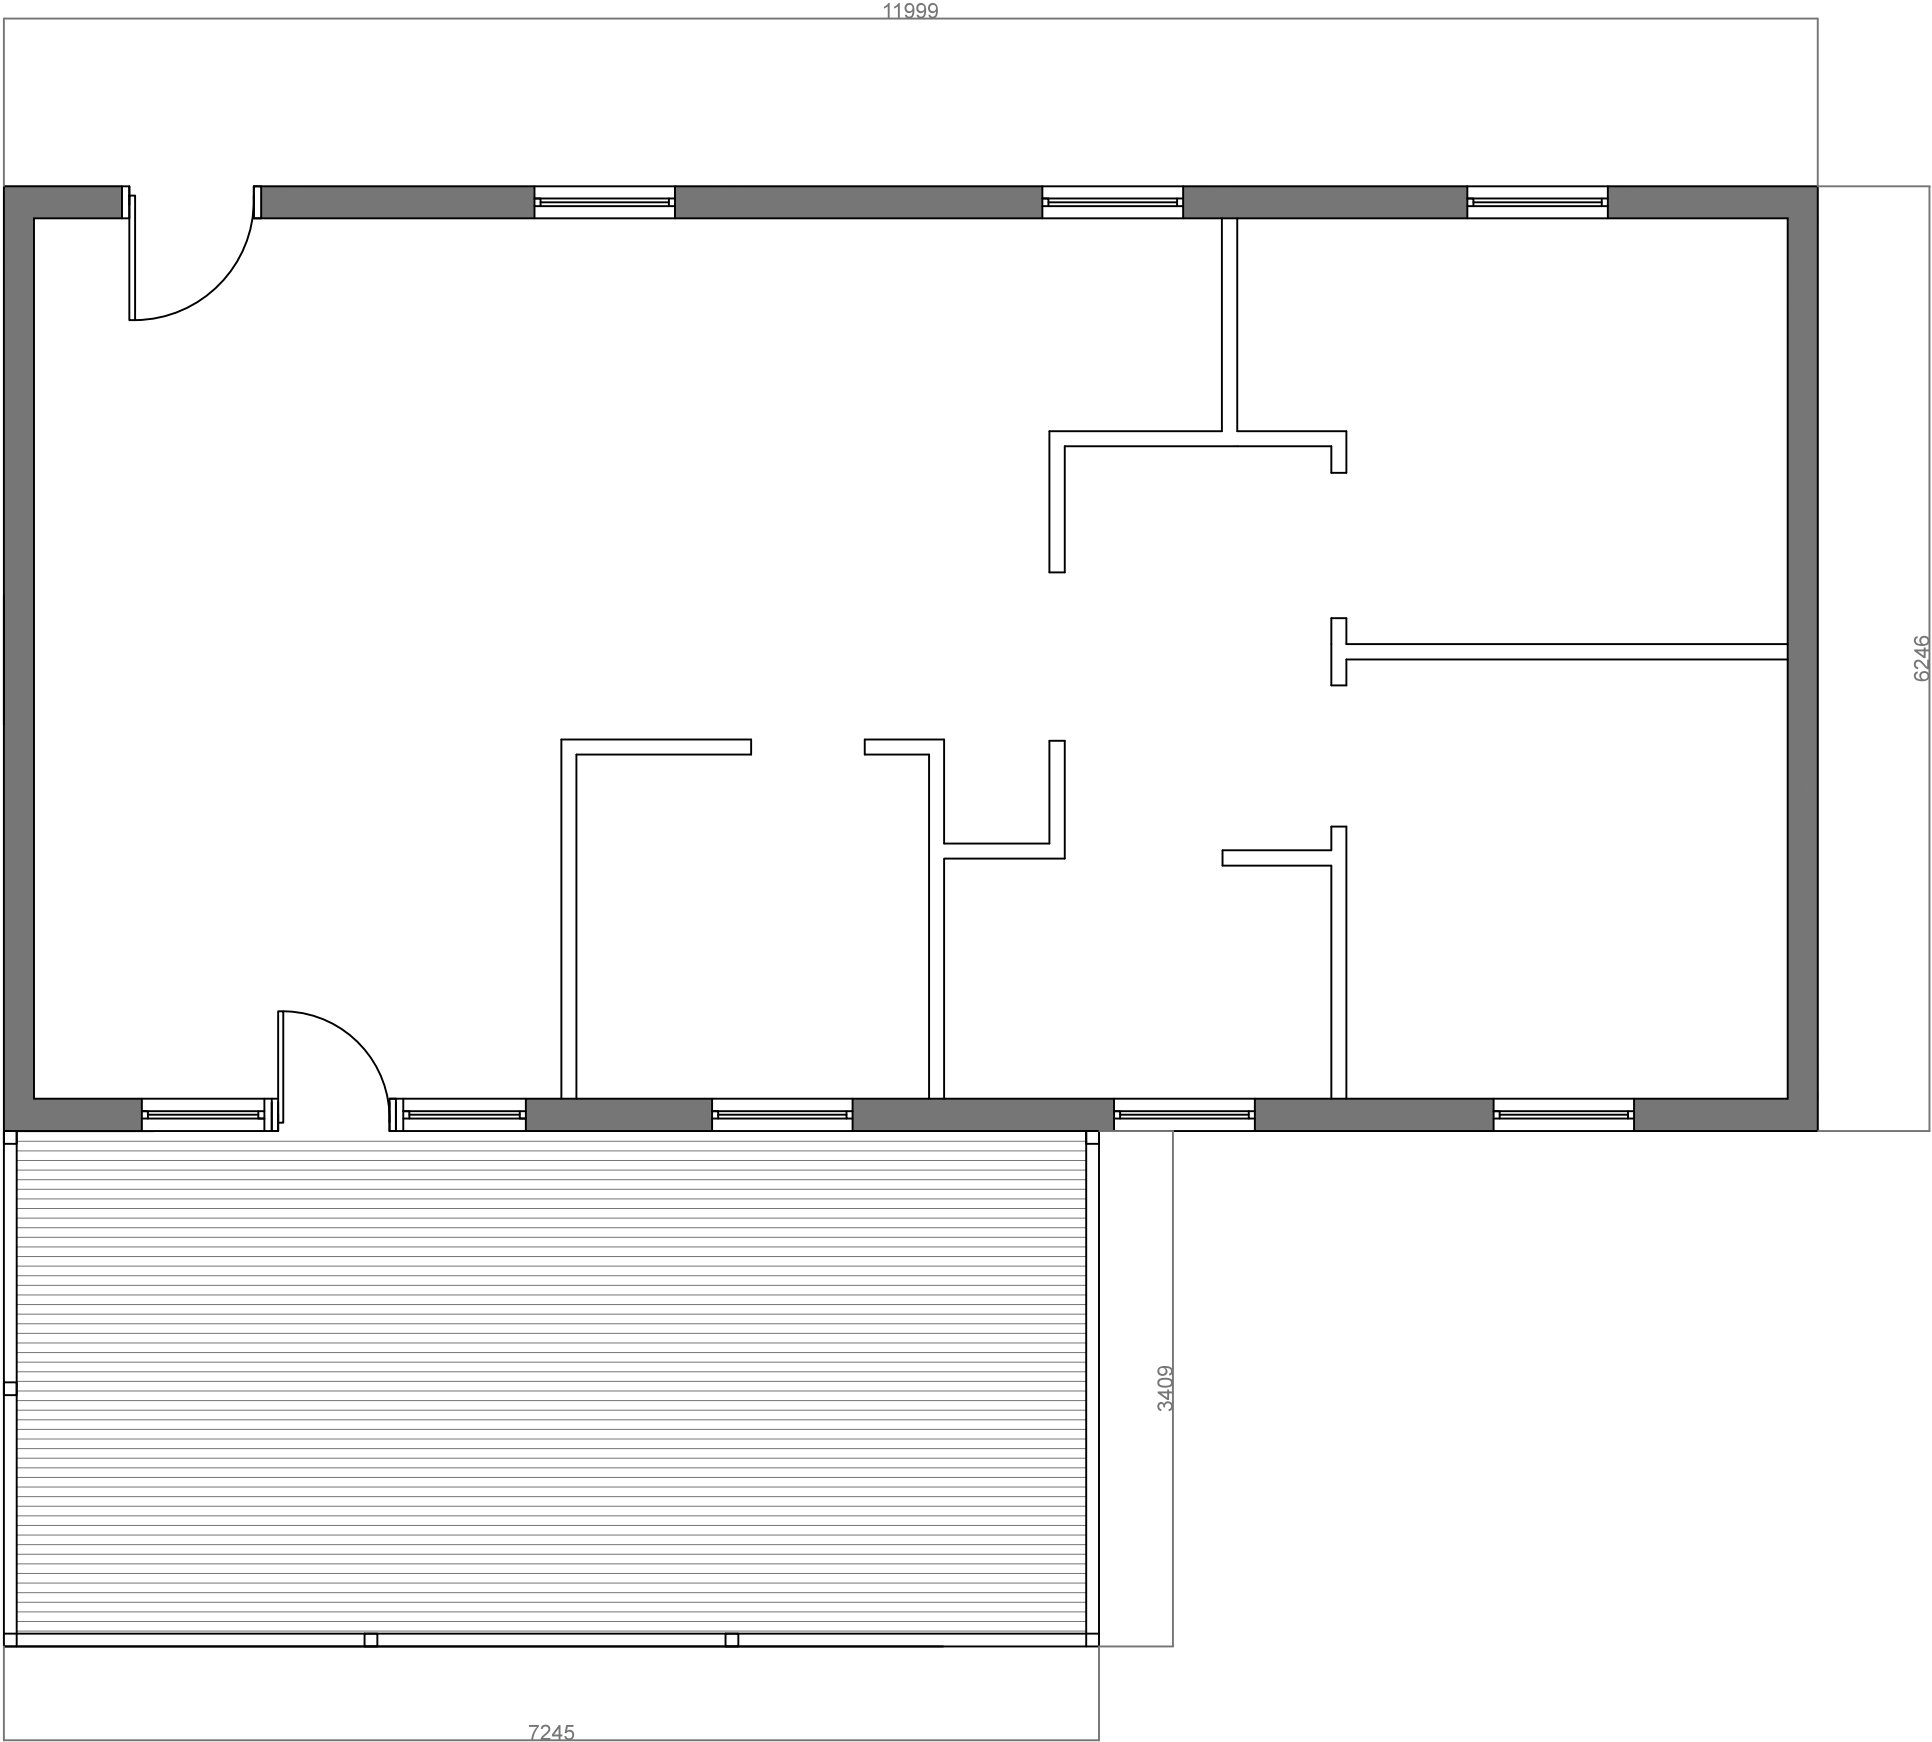


PROPOSED SITE PLAN  
scale 1:200


PLAN


<b>PROJECT</b> Lodge 5, Otterburn Hall Estate, Otterburn, Newcastle upon Tyne, NE191HE				 <b>Ryder &amp; Associates Ltd</b> Chartered Building Surveyors and Engineers
<b>DRAWING TITLE</b> PROPOSED SITE PLAN				
<b>DATE</b> 08.08.16	<b>SCALE</b> 1:200	<b>DRAWN</b> P.J.L.	<b>CHECKED</b> M.R.	
<b>JOB NO.</b> 053 / 001	<b>DRAWING NO.</b> 005	<b>SIZE</b> A3	<b>REV.</b> -	
<b>CLIENT</b> Gill Gilligan				
<b>NOTES</b> Contractors must verify all dimensions on site before commencing any work or making shop drawings Do not scale from drawing				Chartered Building Surveyors and Engineers  7 Rockcliffe, Whitley Bay, Tyne and Wear, NE26 2BG  Landline: 0191 2802237, Mobile: 07948 392456 E: michael@ryderandassociates.co.uk W: ryderandassociates.co.uk



PROPOSED GROUND FLOOR PLAN  
scale 1:50


PLAN

<b>PROJECT</b> Lodge 5, Otterburn Hall Estate, Otterburn, Newcastle upon Tyne, NE191HE				 <b>Ryder &amp; Associates Ltd</b> Chartered Building Surveyors and Engineers	
<b>DRAWING TITLE</b> PROPOSED GROUND FLOOR PLAN					
<b>DATE</b> 08.08.16	<b>SCALE</b> 1:50	<b>DRAWN</b> P.J.L.	<b>CHECKED</b> M.R.	Chartered Building Surveyors and Engineers 7 Rockcliffe, Whitley Bay, Tyne and Wear, NE26 2BG	
<b>JOB NO.</b> 053 / 001	<b>DRAWING NO.</b> 006	<b>SIZE</b> A3	<b>REV.</b> -		
<b>CLIENT</b> Gill Gilligan				Landline: 0191 2802237, Mobile: 07948 392456 E: michael@ryderandassociates.co.uk W: ryderandassociates.co.uk	
<b>NOTES</b> Contractors must verify all dimensions on site before commencing any work or making shop drawings. Do not scale from drawing.					

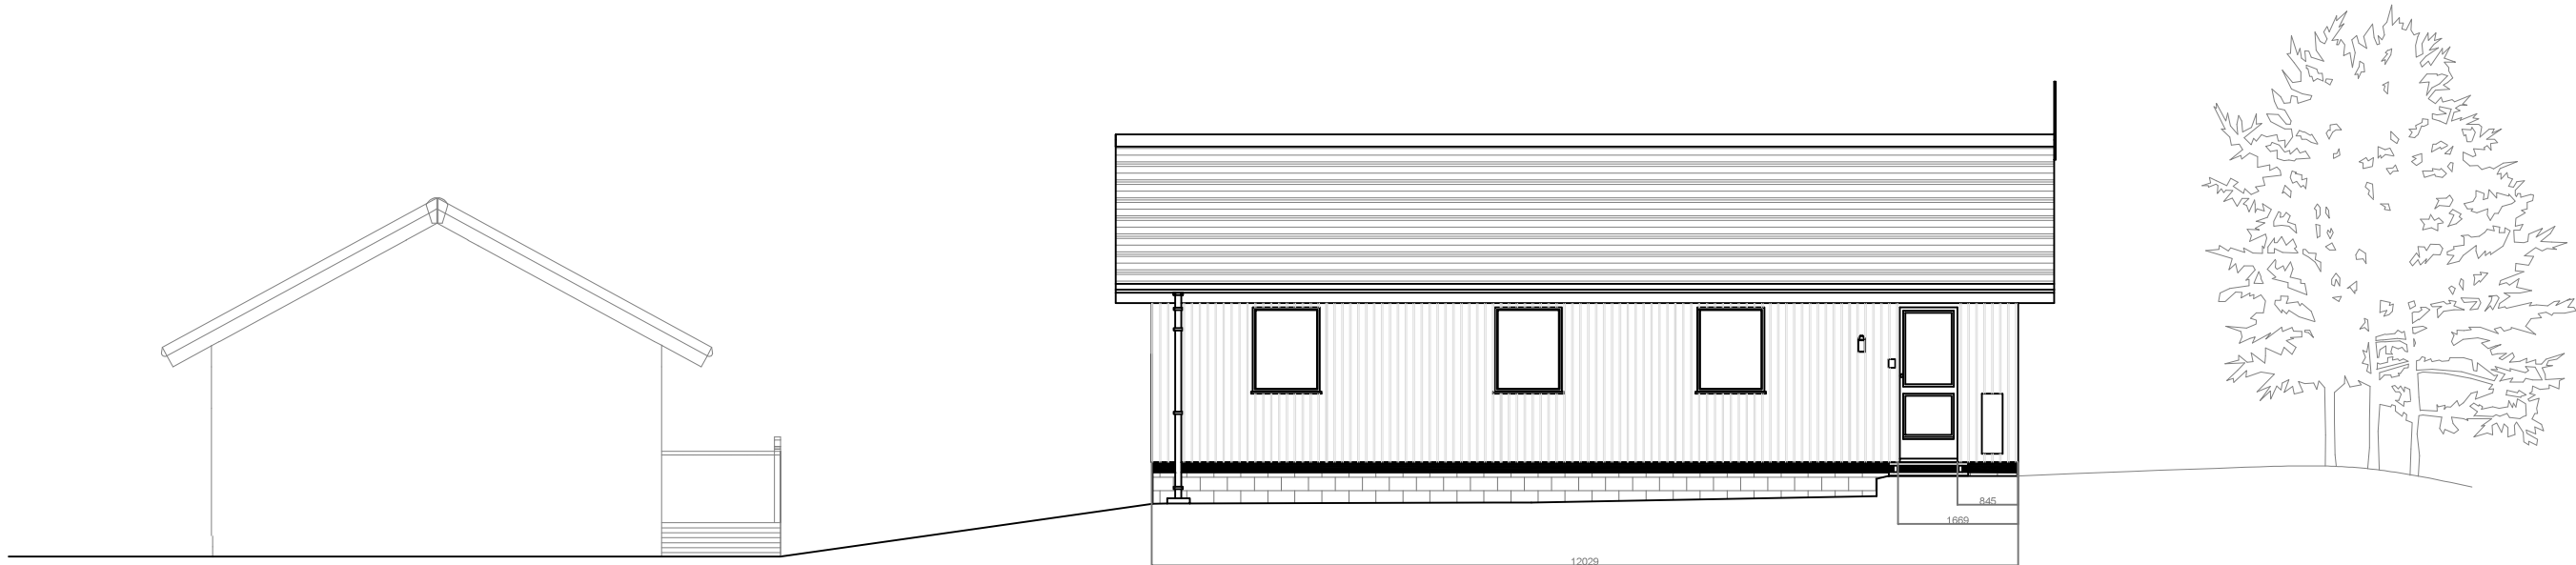


PROPOSED NORTH ELEVATION  
scale 1:100


ELEVATION

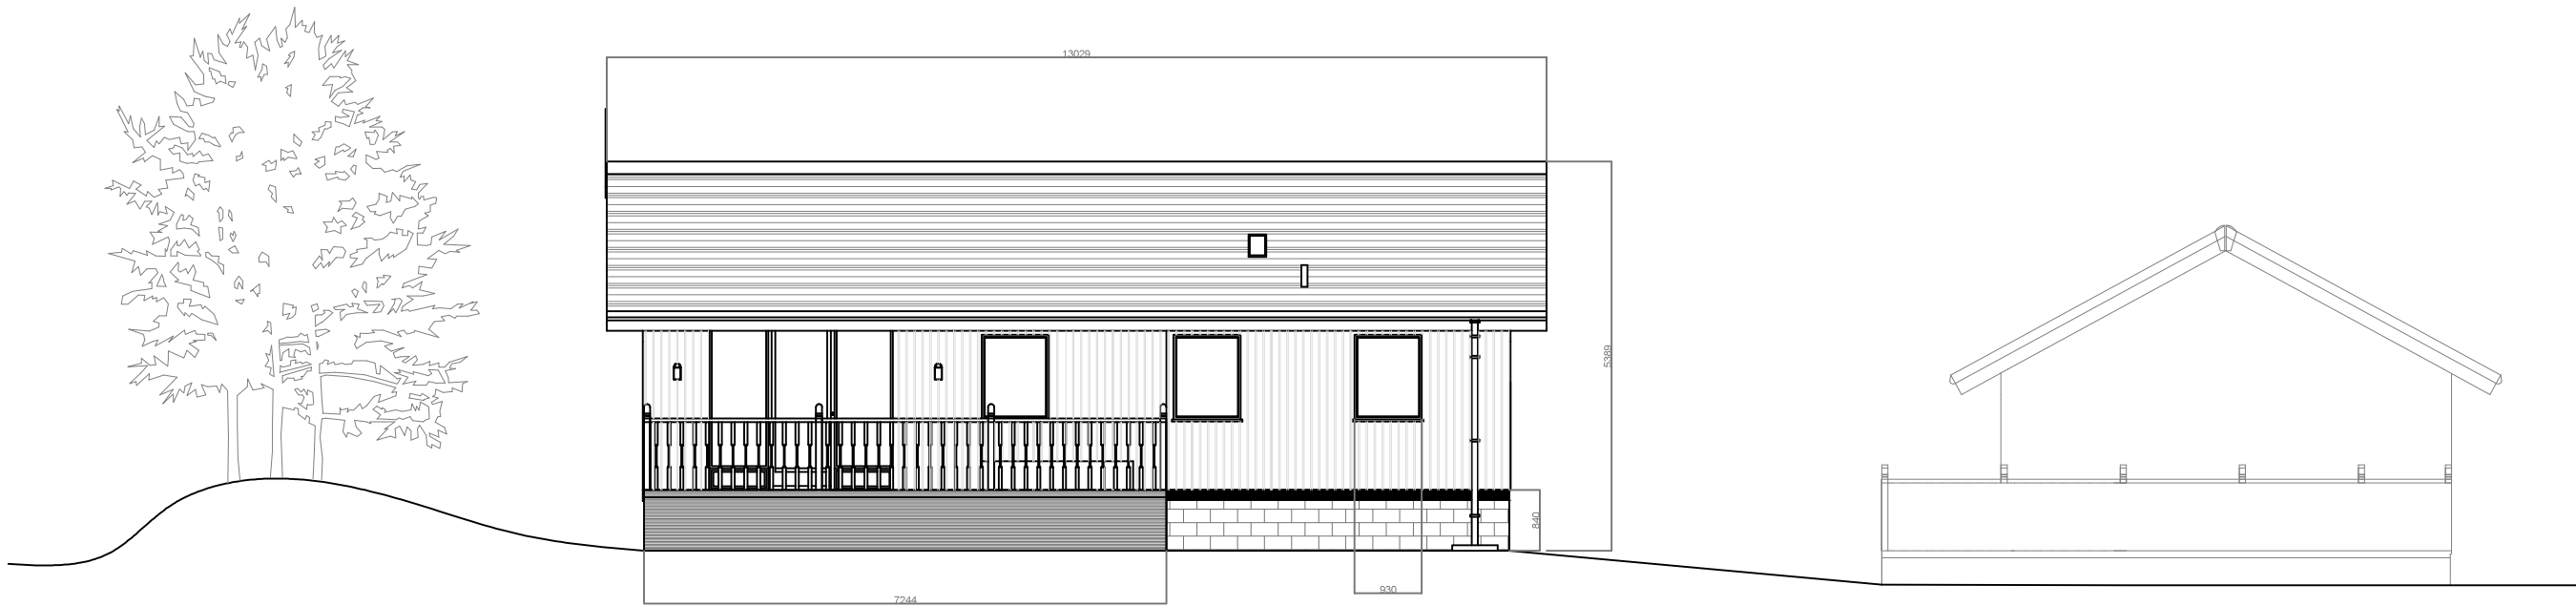

PROPOSED SOUTH ELEVATION  
scale 1:100


ELEVATION

PROJECT Lodge 5, Otterburn Hall Estate, Otterburn, Newcastle upon Tyne, NE191HE				 <b>Ryder &amp; Associates Ltd</b> Chartered Building Surveyors and Engineers	
DRAWING TITLE PROPOSED SOUTH & NORTH ELEVATION					
DATE 08.08.16	SCALE 1:100	DRAWN P.J.L.	CHECKED M.R.	Chartered Building Surveyors and Engineers  7 Rockcliffe, Whitley Bay, Tyne and Wear, NE26 2BG  Landline: 0191 2802237, Mobile: 07948 392456 E: michael@ryderandassociates.co.uk W: ryderandassociates.co.uk	
JOB NO. 053 / 001	DRAWING NO. 007	SIZE A3	REV. -		
CLIENT Gill Gilligan					
NOTES Contractors must verify all dimensions on site before commencing any work or making shop drawings Do not scale from drawings					

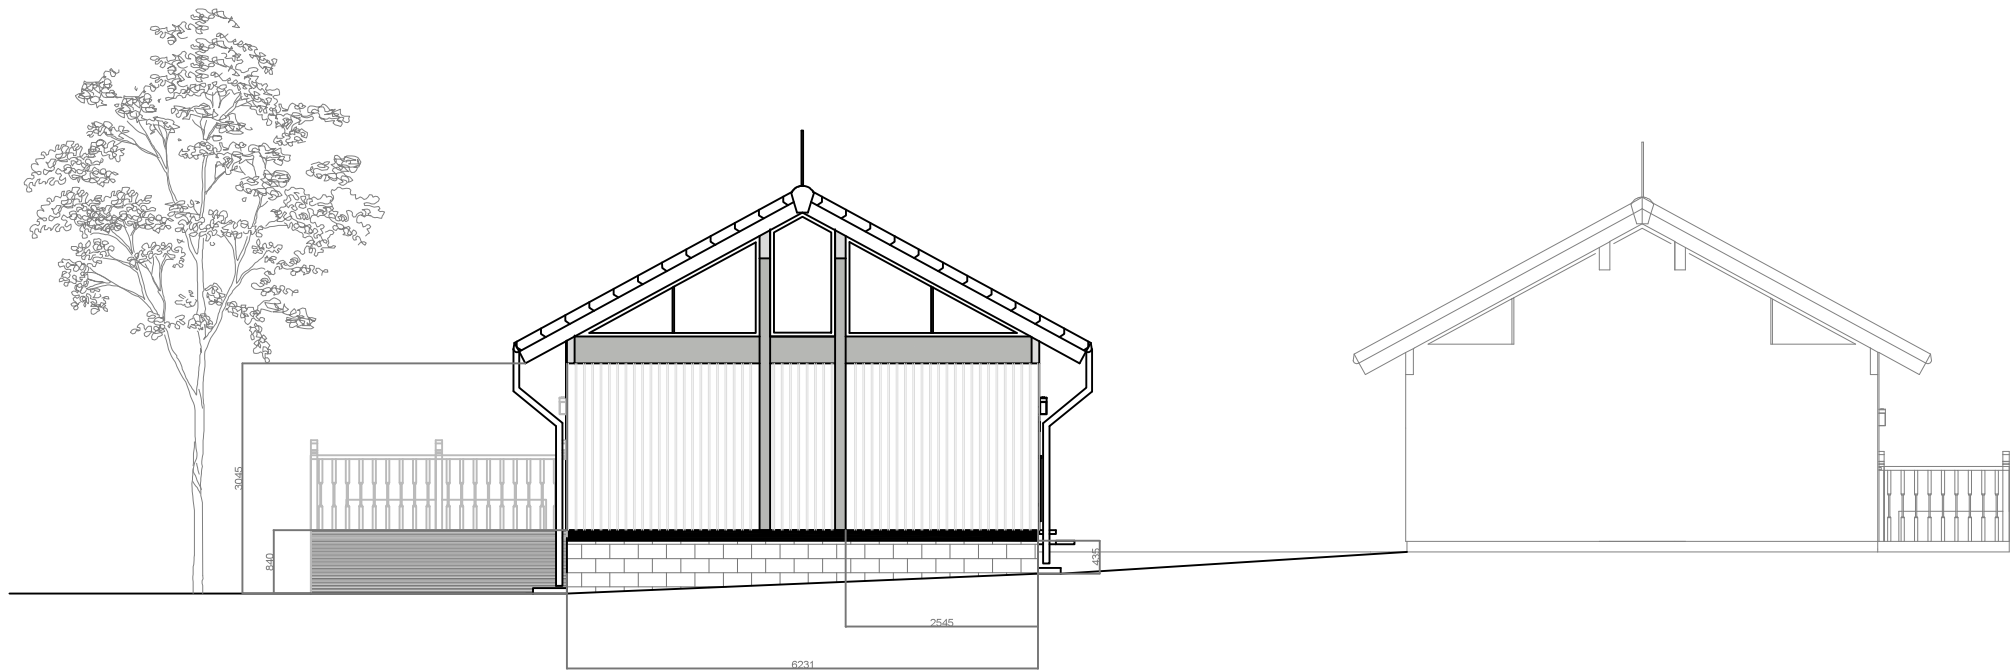


PROPOSED EAST ELEVATION  
scale 1:100

ELEVATION

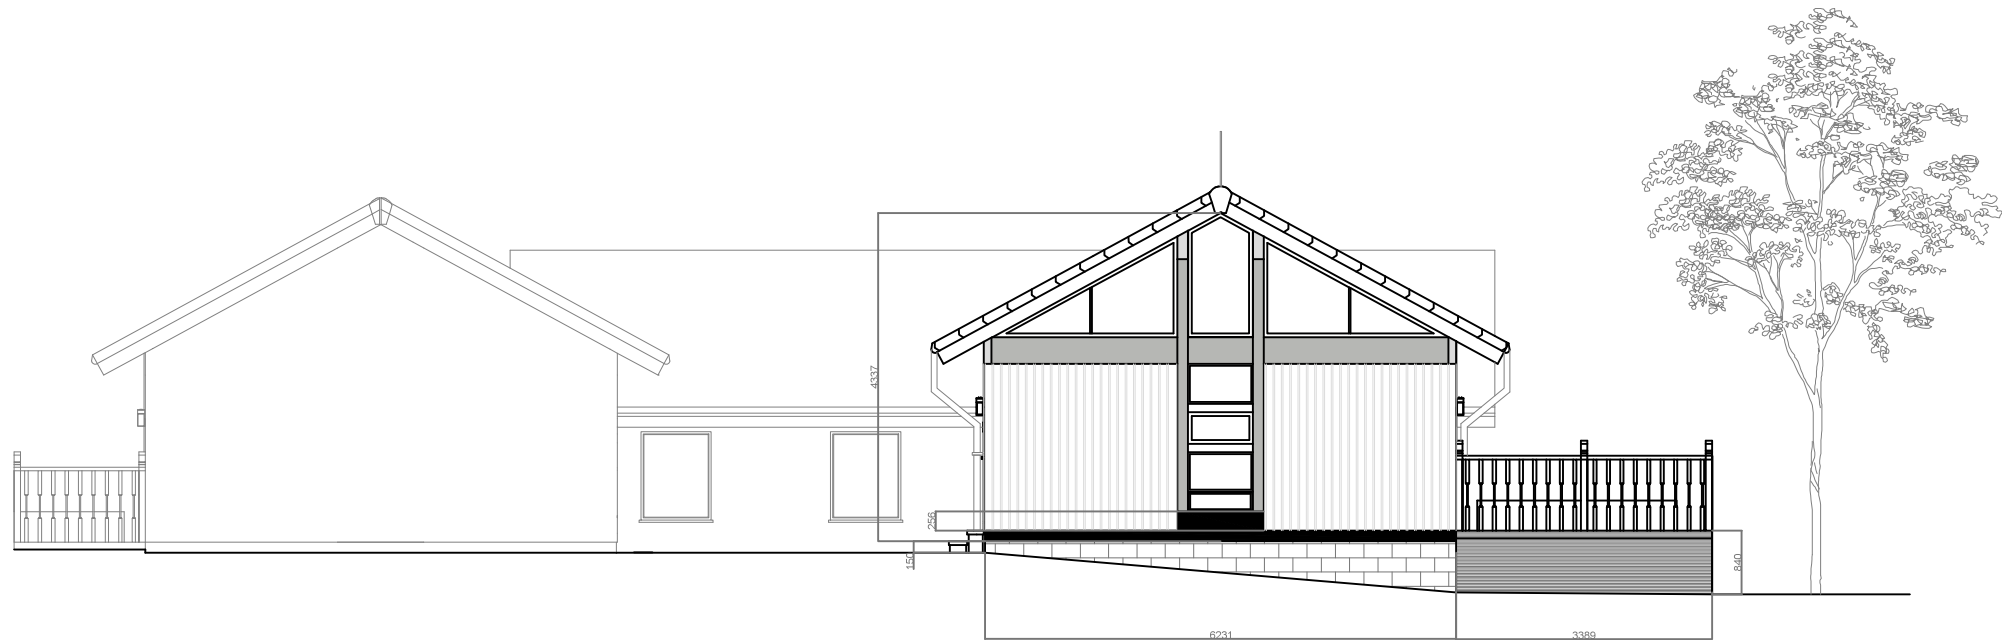

PROPOSED WEST ELEVATION  
scale 1:100

ELEVATION

<b>PROJECT</b> Lodge 5, Otterburn Hall Estate, Otterburn, Newcastle upon Tyne, NE191HE				 <b>Ryder &amp; Associates Ltd</b> Chartered Building Surveyors and Engineers	
<b>DRAWING TITLE</b> PROPOSED EAST & WEST ELEVATION					
DATE	SCALE	DRAWN	CHECKED	Chartered Building Surveyors and Engineers  7 Rockcliffe, Whitley Bay, Tyne and Wear, NE26 2BG  Landline: 0191 2802237, Mobile: 07948 392456 E: michael@ryderandassociates.co.uk W: ryderandassociates.co.uk	
08.08.16	1:100	P.J.L.	M.R.		
JOB NO.	DRAWING NO.	SIZE	REV.	CLIENT Gill Gilligan	
053 / 001	008	A3	-		
<b>NOTES</b> Contractors must verify all dimensions on site before commencing any work or making shop drawings Do not scale from drawing					